




NOTE  
DO NOT SCALE FROM THIS DRAWING. FIGURED DIMENSIONS ONLY ARE TO  
BE TAKEN FROM THIS DRAWING. ALL DIMENSIONS ARE IN MILLIMETRES  
UNLESS OTHERWISE STATED.  
CONTRACTOR TO CHECK AND CONFIRM ALL DIMENSIONS AND SETTING  
OUT ON SITE. REPORT ANY ERRORS OR OMISSIONS TO WGI.  
EXISTING INFORMATION BASED ON SURVEY MODEL RECEIVED  
2015-10-20 (MODEL REF "32624RM-01-WIP", "32624RM-02-WIP",  
"32624RM-03-WIP", "32624RM-04-WIP") SURVEY MODEL IS PARTIALLY  
INCOMPLETE AND REQUIRES UPDATE FROM SURVEYOR. PROPERTY  
LINE SHOWN IS TO BE CONFIRMED  
CURRENT MODEL FILE NAME - 114031-WGI-00-ZZ-M3-A-0001  
CURRENT MODEL REVISION - 1

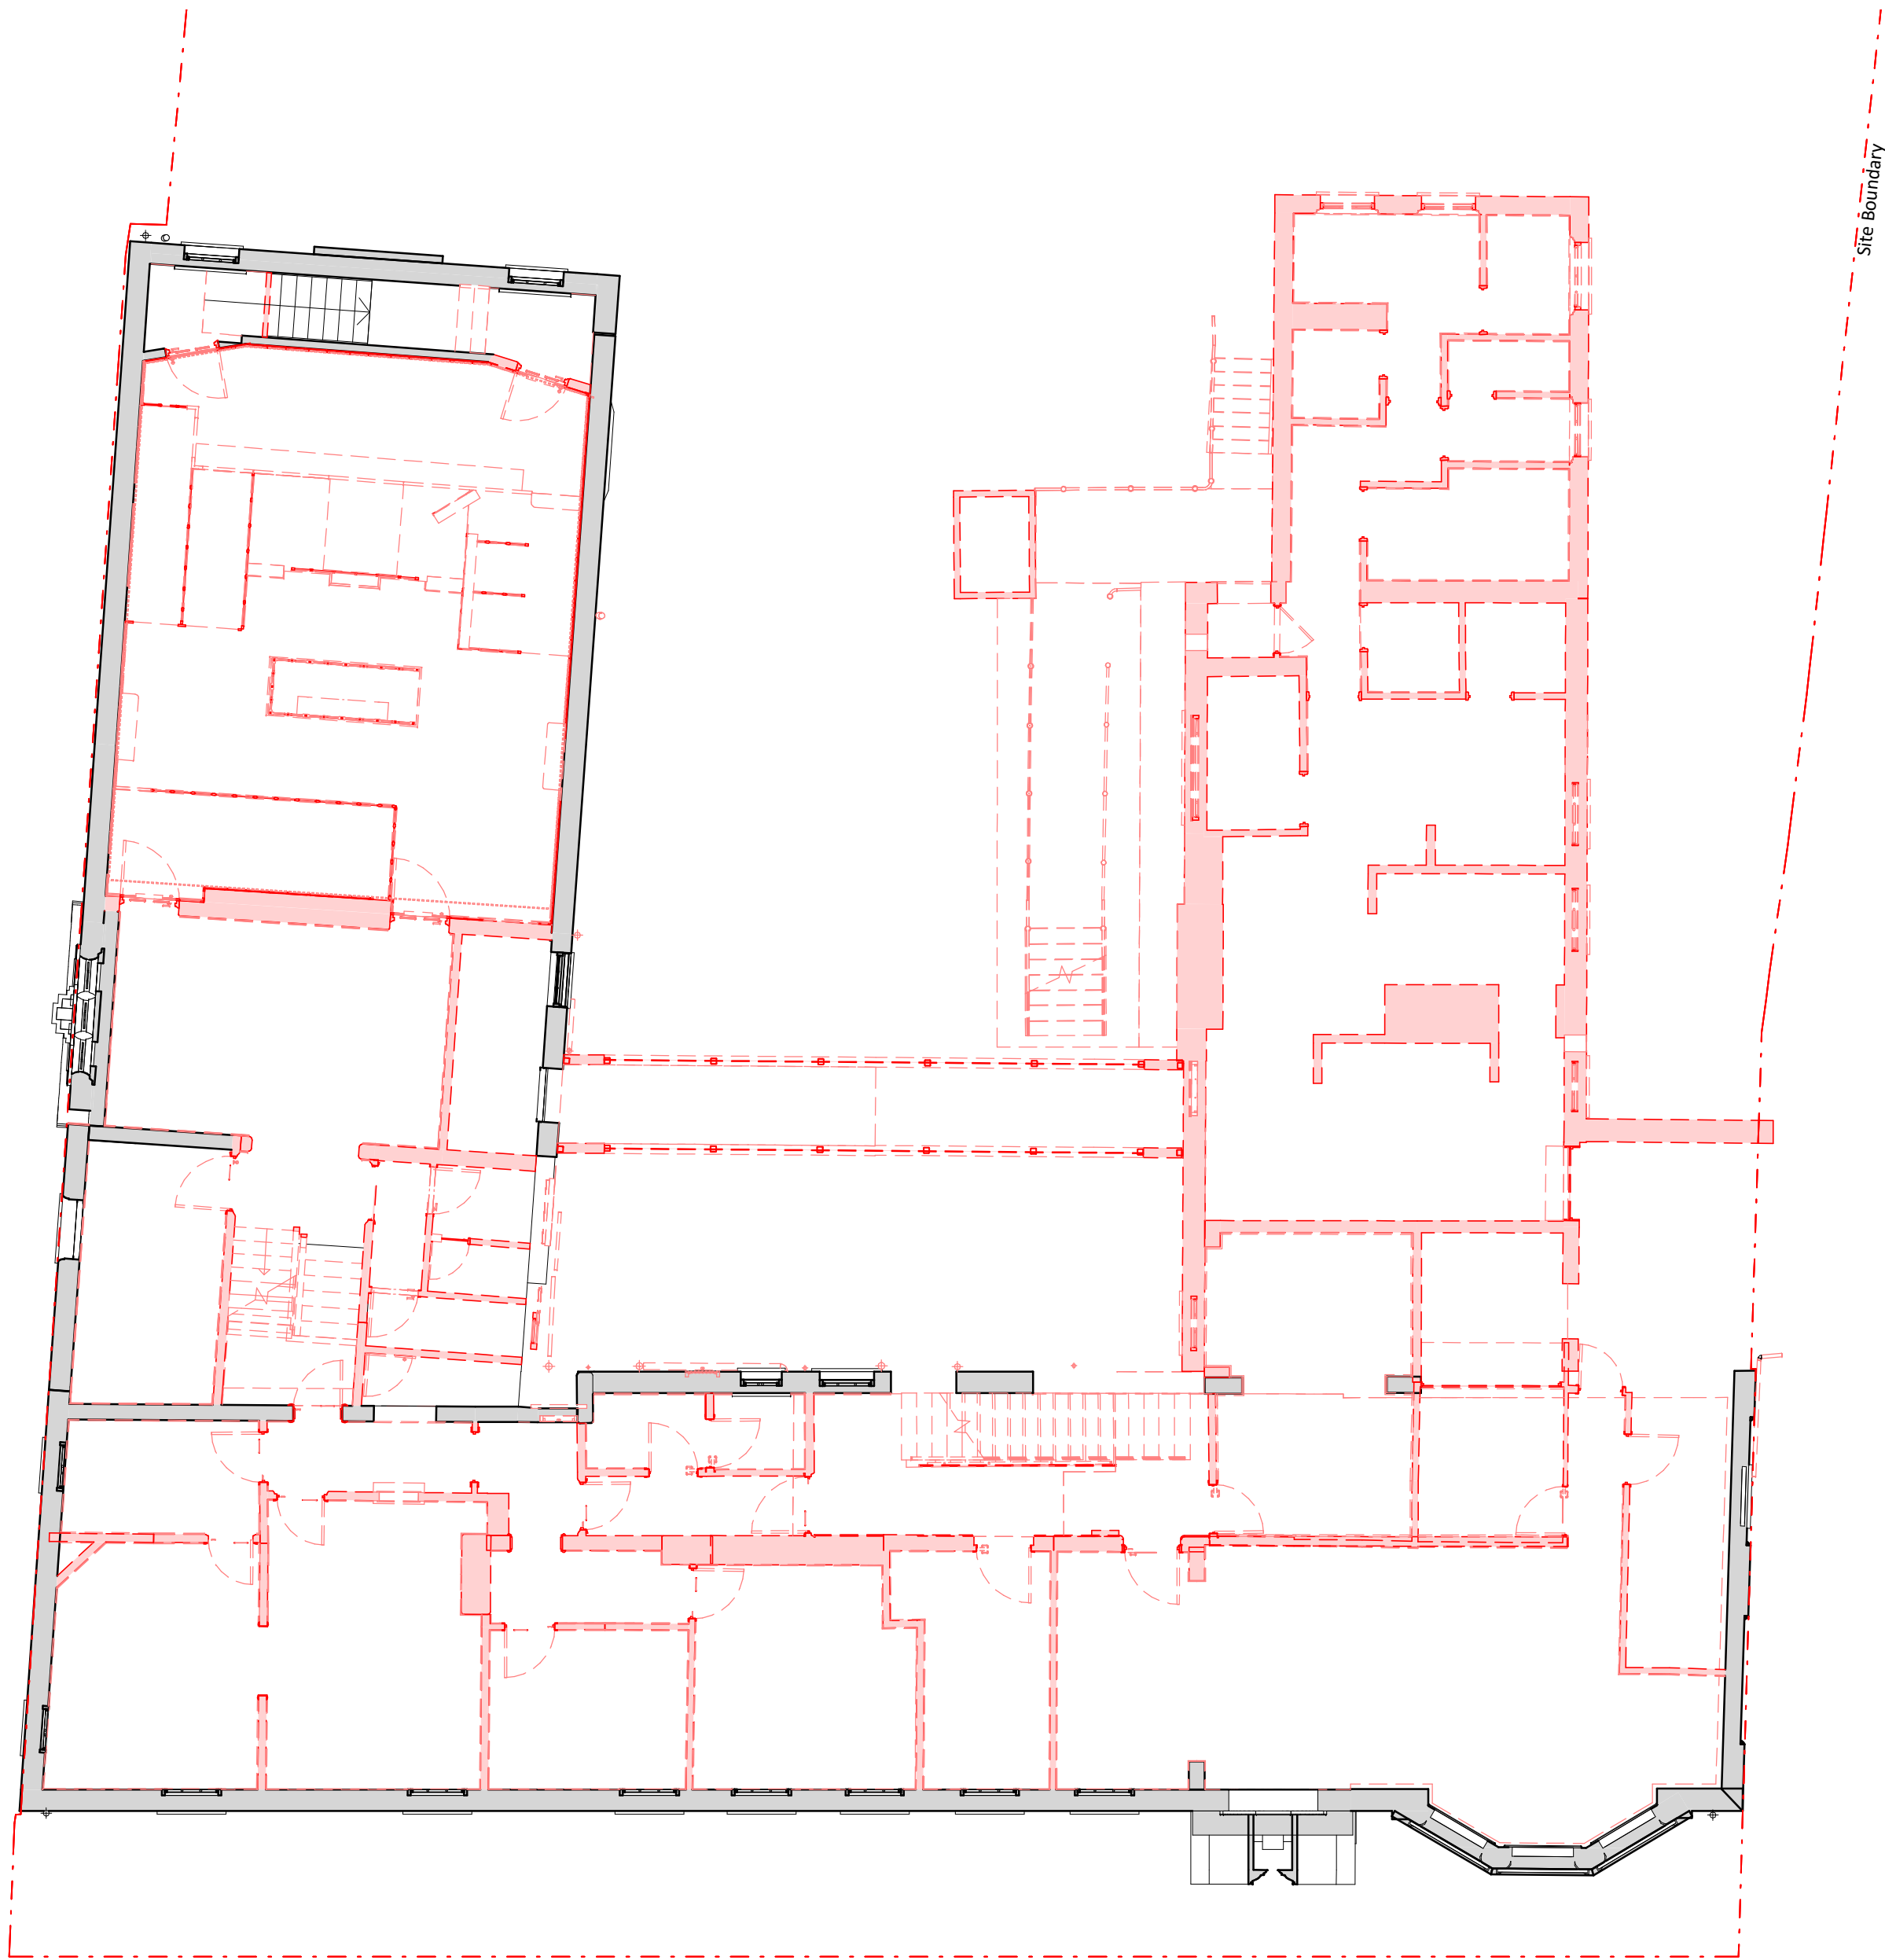


Demolition Plan- First Floor Level  
1 : 100

Legend

Existing elements to be demolished

 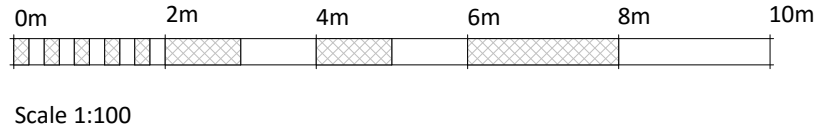

Rev	2016-03-22	ER	Issued For Planning
Rev	Date	By	Note
Planning			
PROJECT NUMBER			
114031			
PROJECT			
Abacus Belsize Primary School			
26a Rosslyn Hill, London NW3			
DRAWING NAME			
Demolition Plan - First Floor Plan			
DRAWING NUMBER			
114031 - P404			
DATE			
22.03.2016			
SCALE			
1 : 100			
DRAWING SIZE			
A1			
DRAWN BY			
AR			
CHECK			
RM			
REVISION			
-			



Watkins Gray International LLP  
Colechurch House  
1 London Bridge Walk  
London SE1 2SX  
United Kingdom  
t: +44 (0)20 7940 8400