




NOTE
 DO NOT SCALE FROM THIS DRAWING. FIGURED DIMENSIONS ONLY ARE TO
 BE TAKEN FROM THIS DRAWING. ALL DIMENSIONS ARE IN MILLIMETRES
 UNLESS OTHERWISE STATED.
 CONTRACTOR TO CHECK AND CONFIRM ALL DIMENSIONS AND SETTING
 OUT ON SITE. REPORT ANY ERRORS OR OMISSIONS TO WGL.
 EXISTING INFORMATION BASED ON SURVEY MODEL RECEIVED
 2015-10-20 (MODEL REF "32624RM-01-WP", "32624RM-02-WP",
 "32624RM-03-WP", "32624RM-04-WP") SURVEY MODEL IS PARTIALLY
 INCOMPLETE AND REQUIRES UPDATE FROM SURVEYOR. PROPERTY
 LINE SHOWN IS TO BE CONFIRMED
 CURRENT MODEL FILE NAME -114031-WG-00-ZZ-M3-A-0001
 CURRENT MODEL REVISION - 1

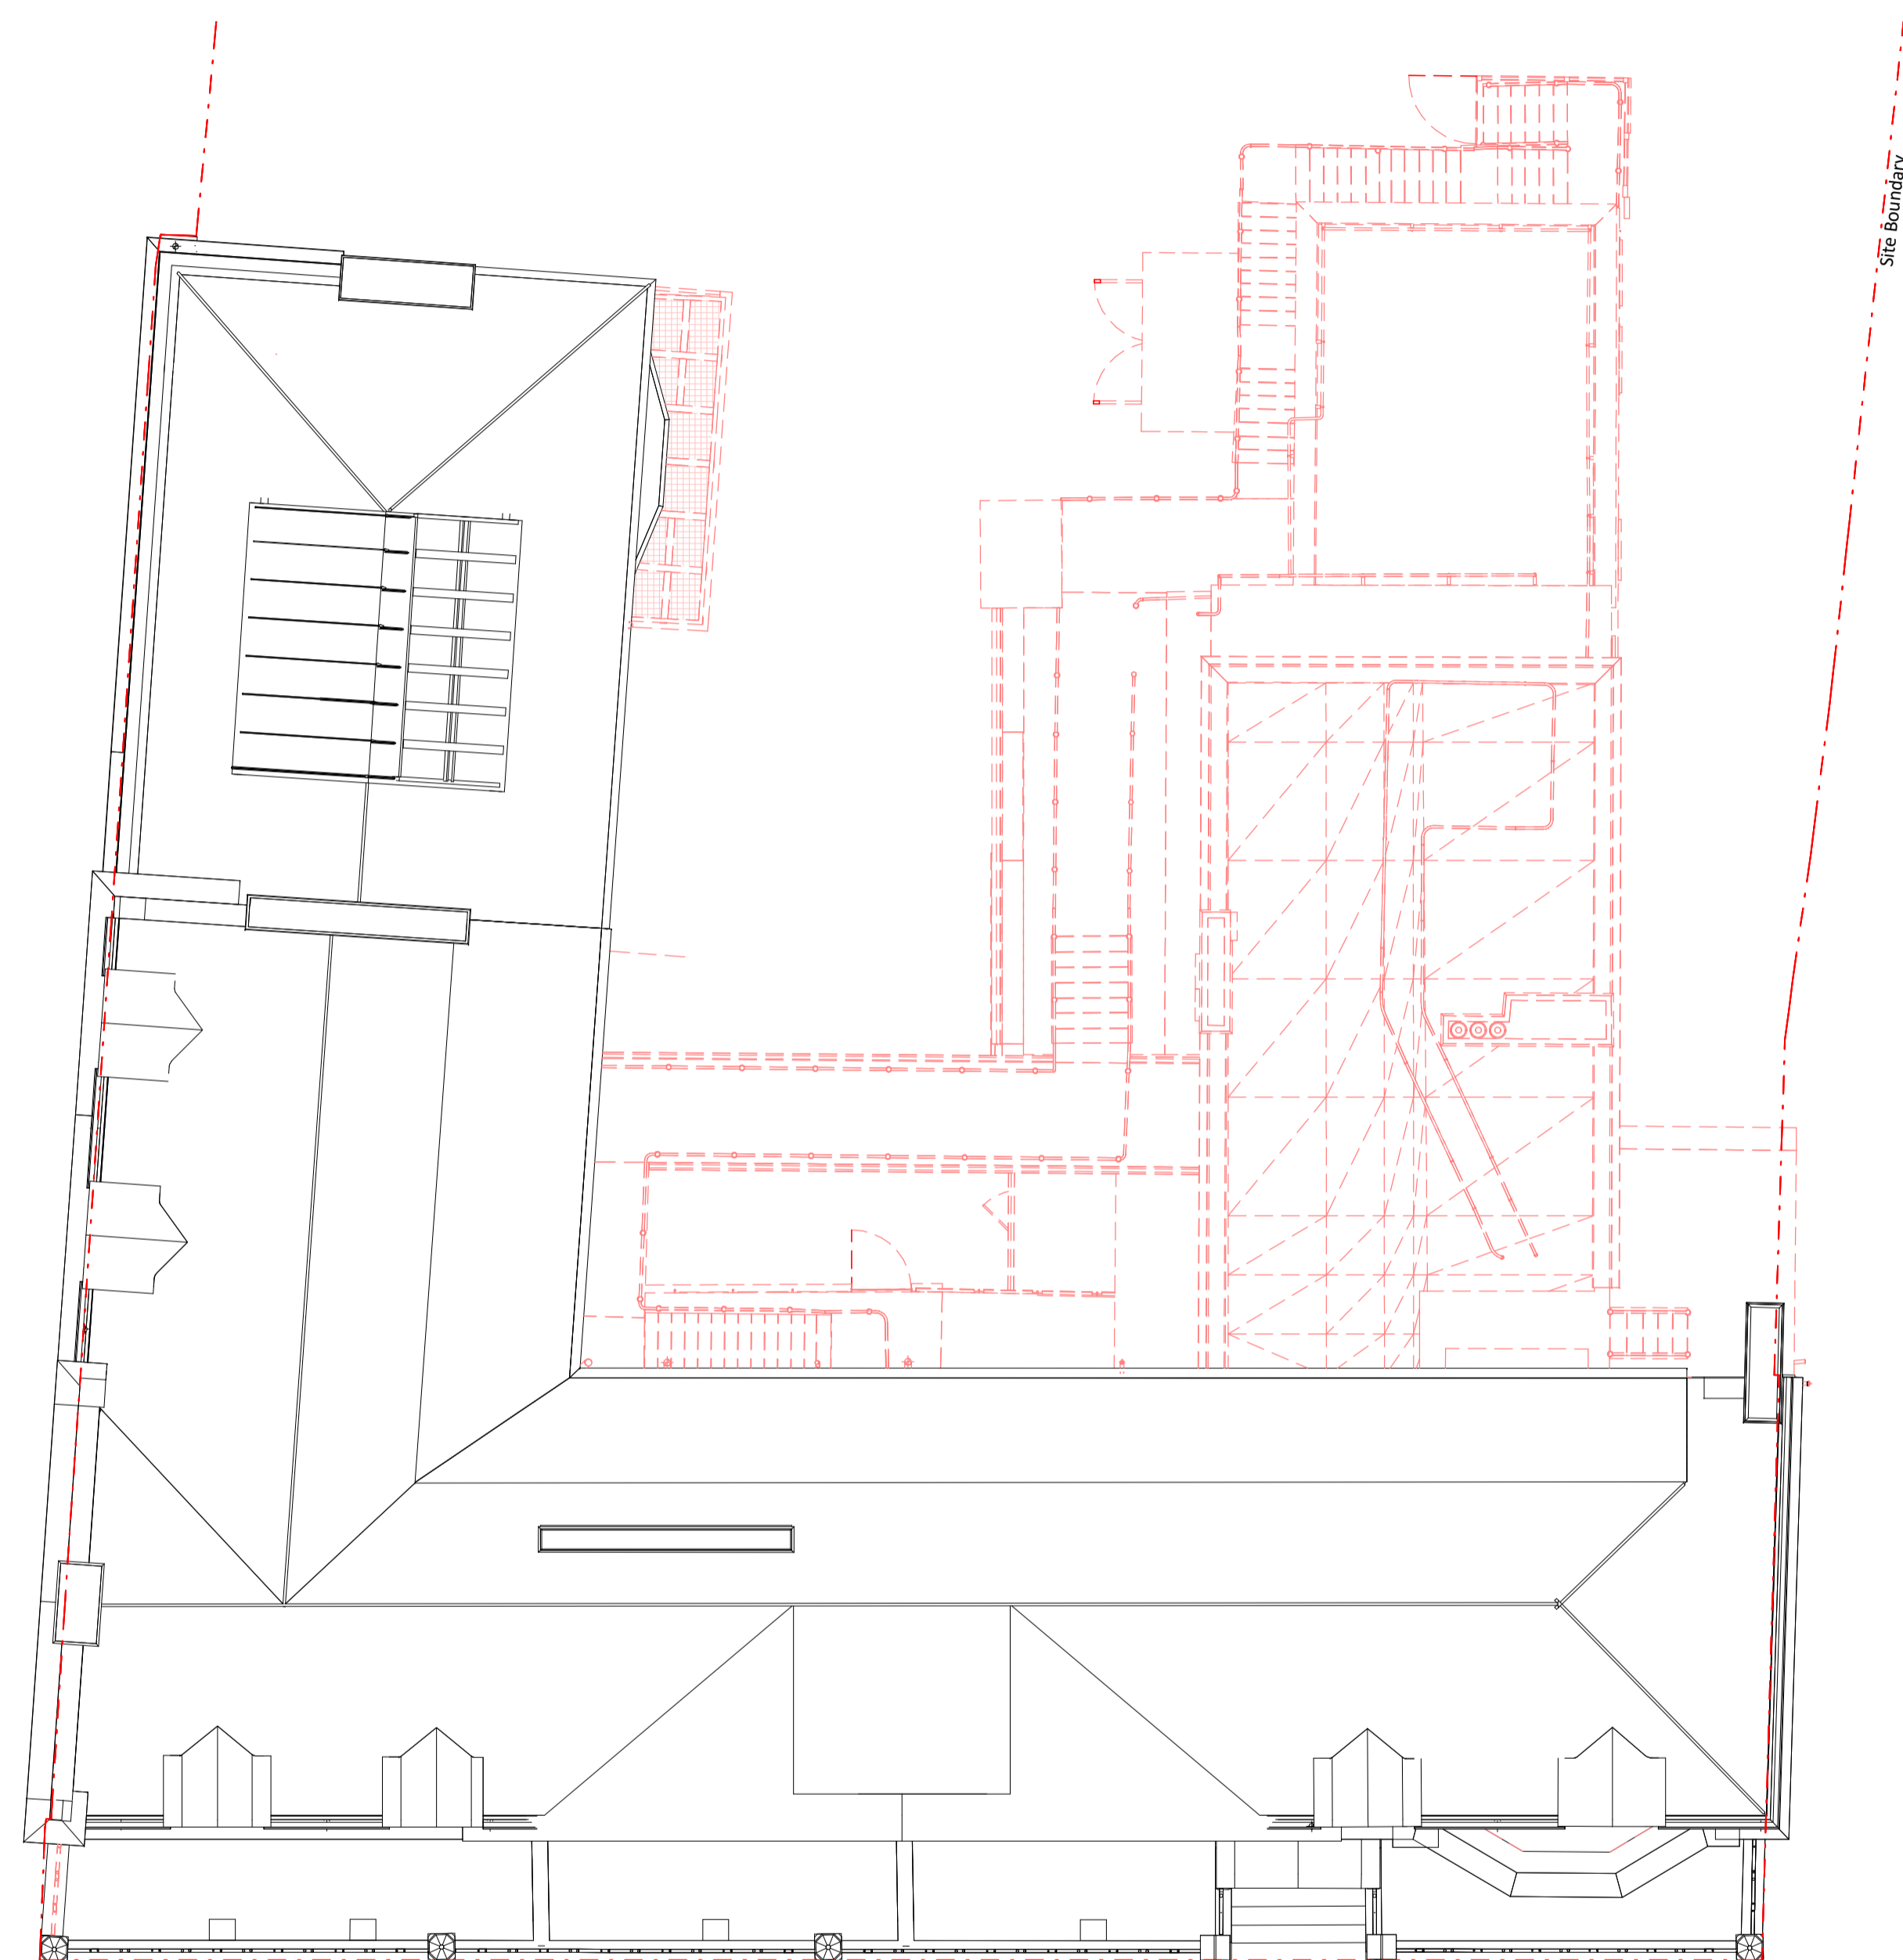

Demolition Plan - Roof Plan
 1 : 100

Legend

Existing elements to be demolished

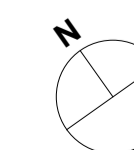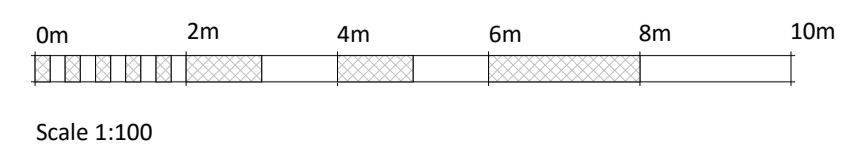

Rev	Date	By	Note
-	2016-03-22	ER	Issued For Planning

Planning

PROJECT NUMBER
 114031

PROJECT
 Abacus Belsize Primary School
 26a Rossllyn Hill, London NW3

DRAWING NAME
 Demolition Plan - Roof Plan

DRAWING NUMBER
 114031 - P406

DATE
 22.03.2016

SCALE
 1 : 100

DRAWING SIZE
 A1

DRAWN BY
 AR

CHECK
 RM

REVISION
 -



Watkins Gray International LLP
 Colechurch House
 1 London Bridge Walk
 London SE1 2XK
 United Kingdom
 t: +44 (0)20 7940 8400