NOTE DO NOT SCALE FROM THIS DRAWING. FIGURED DIMENSIONS ONLY ARE TO BE TAKEN FROM THIS DRAWING. ALL DIMENSIONS ARE IN MILLIMETRES UNLESS OTHERWISE STATED;
CONTRACTOR TO CHECK AND CONFIRM ALL DIMENSIONS AND SETTING OUT ON SITE. REPORT ANY ERRORS OR OMISSIONS TO WGI; EXISTING INFORMATION BASED ON SURVEY MODEL RECEIVED 2015-10-20 (MODEL REF "32624RM-01-WIP", "32624RM-02-WIP",
"32624RM-03-WIP", "32624RM-04-WIP") SURVEY MODEL IS PARTIALY
INCOMPLETE AND REQUIRES UPDATE FROM SURVEYOR. PROPERTY
LINE SHOWN IS TO BE CONFIRMED CURRENT MODEL FILE NAME - 114031-WGI-00-ZZ-M3-A-0001 CURRENT MODEL REVISION - 1



52 Downshire Hill




Proposed South West elevation A

1:100

Proposed South West Elevation B 1:100



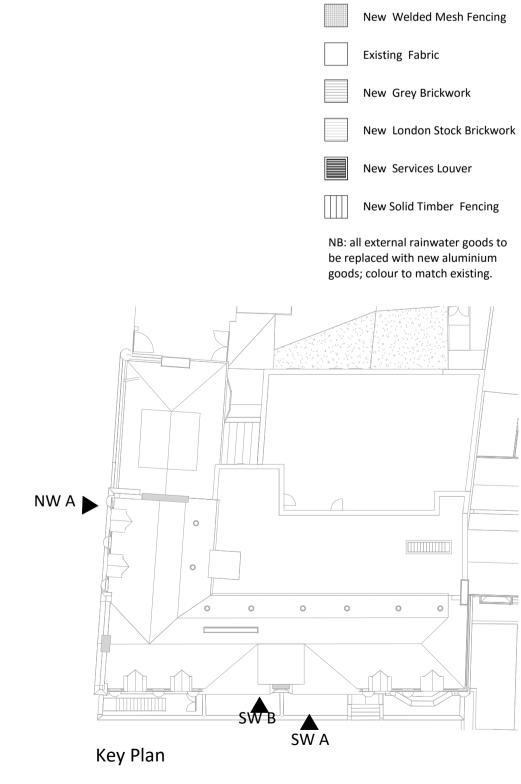

Materiality Legend

// New Glazing


Proposed North West Elevation

1:100

C:\Revit Local Files\114031-WGI-00-ZZ-M3-A-0001_eimhinraffertyWGI.rvt

22/03/2016 09:14:10

Scale 1:100

 

2016-03-22 ER Issued For Planning

Planning PROJECT NUMBER 114031 Abacus Belsize Primary School 26a Rosslyn Hill, London NW3

Proposed Elevations - Rosslyn Hill & Downshire Hill

DRAWING NUMBER

REVISION

114031 - P500 22.03.2016

DATE SCALE As indicated DRAWING SIZE A1 DRAWN BY Watkins Gray International LLP CHECK RM

1 London Bridge Walk London SE1 2SX United Kingdom t: +44 (0)20 7940 8400