


NOTE  
 DO NOT SCALE FROM THIS DRAWING. FIGURED DIMENSIONS ONLY ARE TO  
 BE TAKEN FROM THIS DRAWING. ALL DIMENSIONS ARE IN MILLIMETRES  
 UNLESS OTHERWISE STATED.  
 CONTRACTOR TO CHECK AND CONFIRM ALL DIMENSIONS AND SETTING  
 OUT ON SITE. REPORT ANY ERRORS OR OMISSIONS TO WGI.  
 EXISTING INFORMATION BASED ON SURVEY MODEL RECEIVED  
 2015-10-20 (MODEL REF "32624RM-01-WP", "32624RM-02-WP",  
 "32624RM-03-WP", "32624RM-04-WP") SURVEY MODEL IS PARTIALLY  
 INCOMPLETE AND REQUIRES UPDATE FROM SURVEYOR. PROPERTY  
 LINE SHOWN IS TO BE CONFIRMED  
 CURRENT MODEL FILE NAME - 114031-WGI-00-ZZ-M3-A-0001  
 CURRENT MODEL REVISION - 1

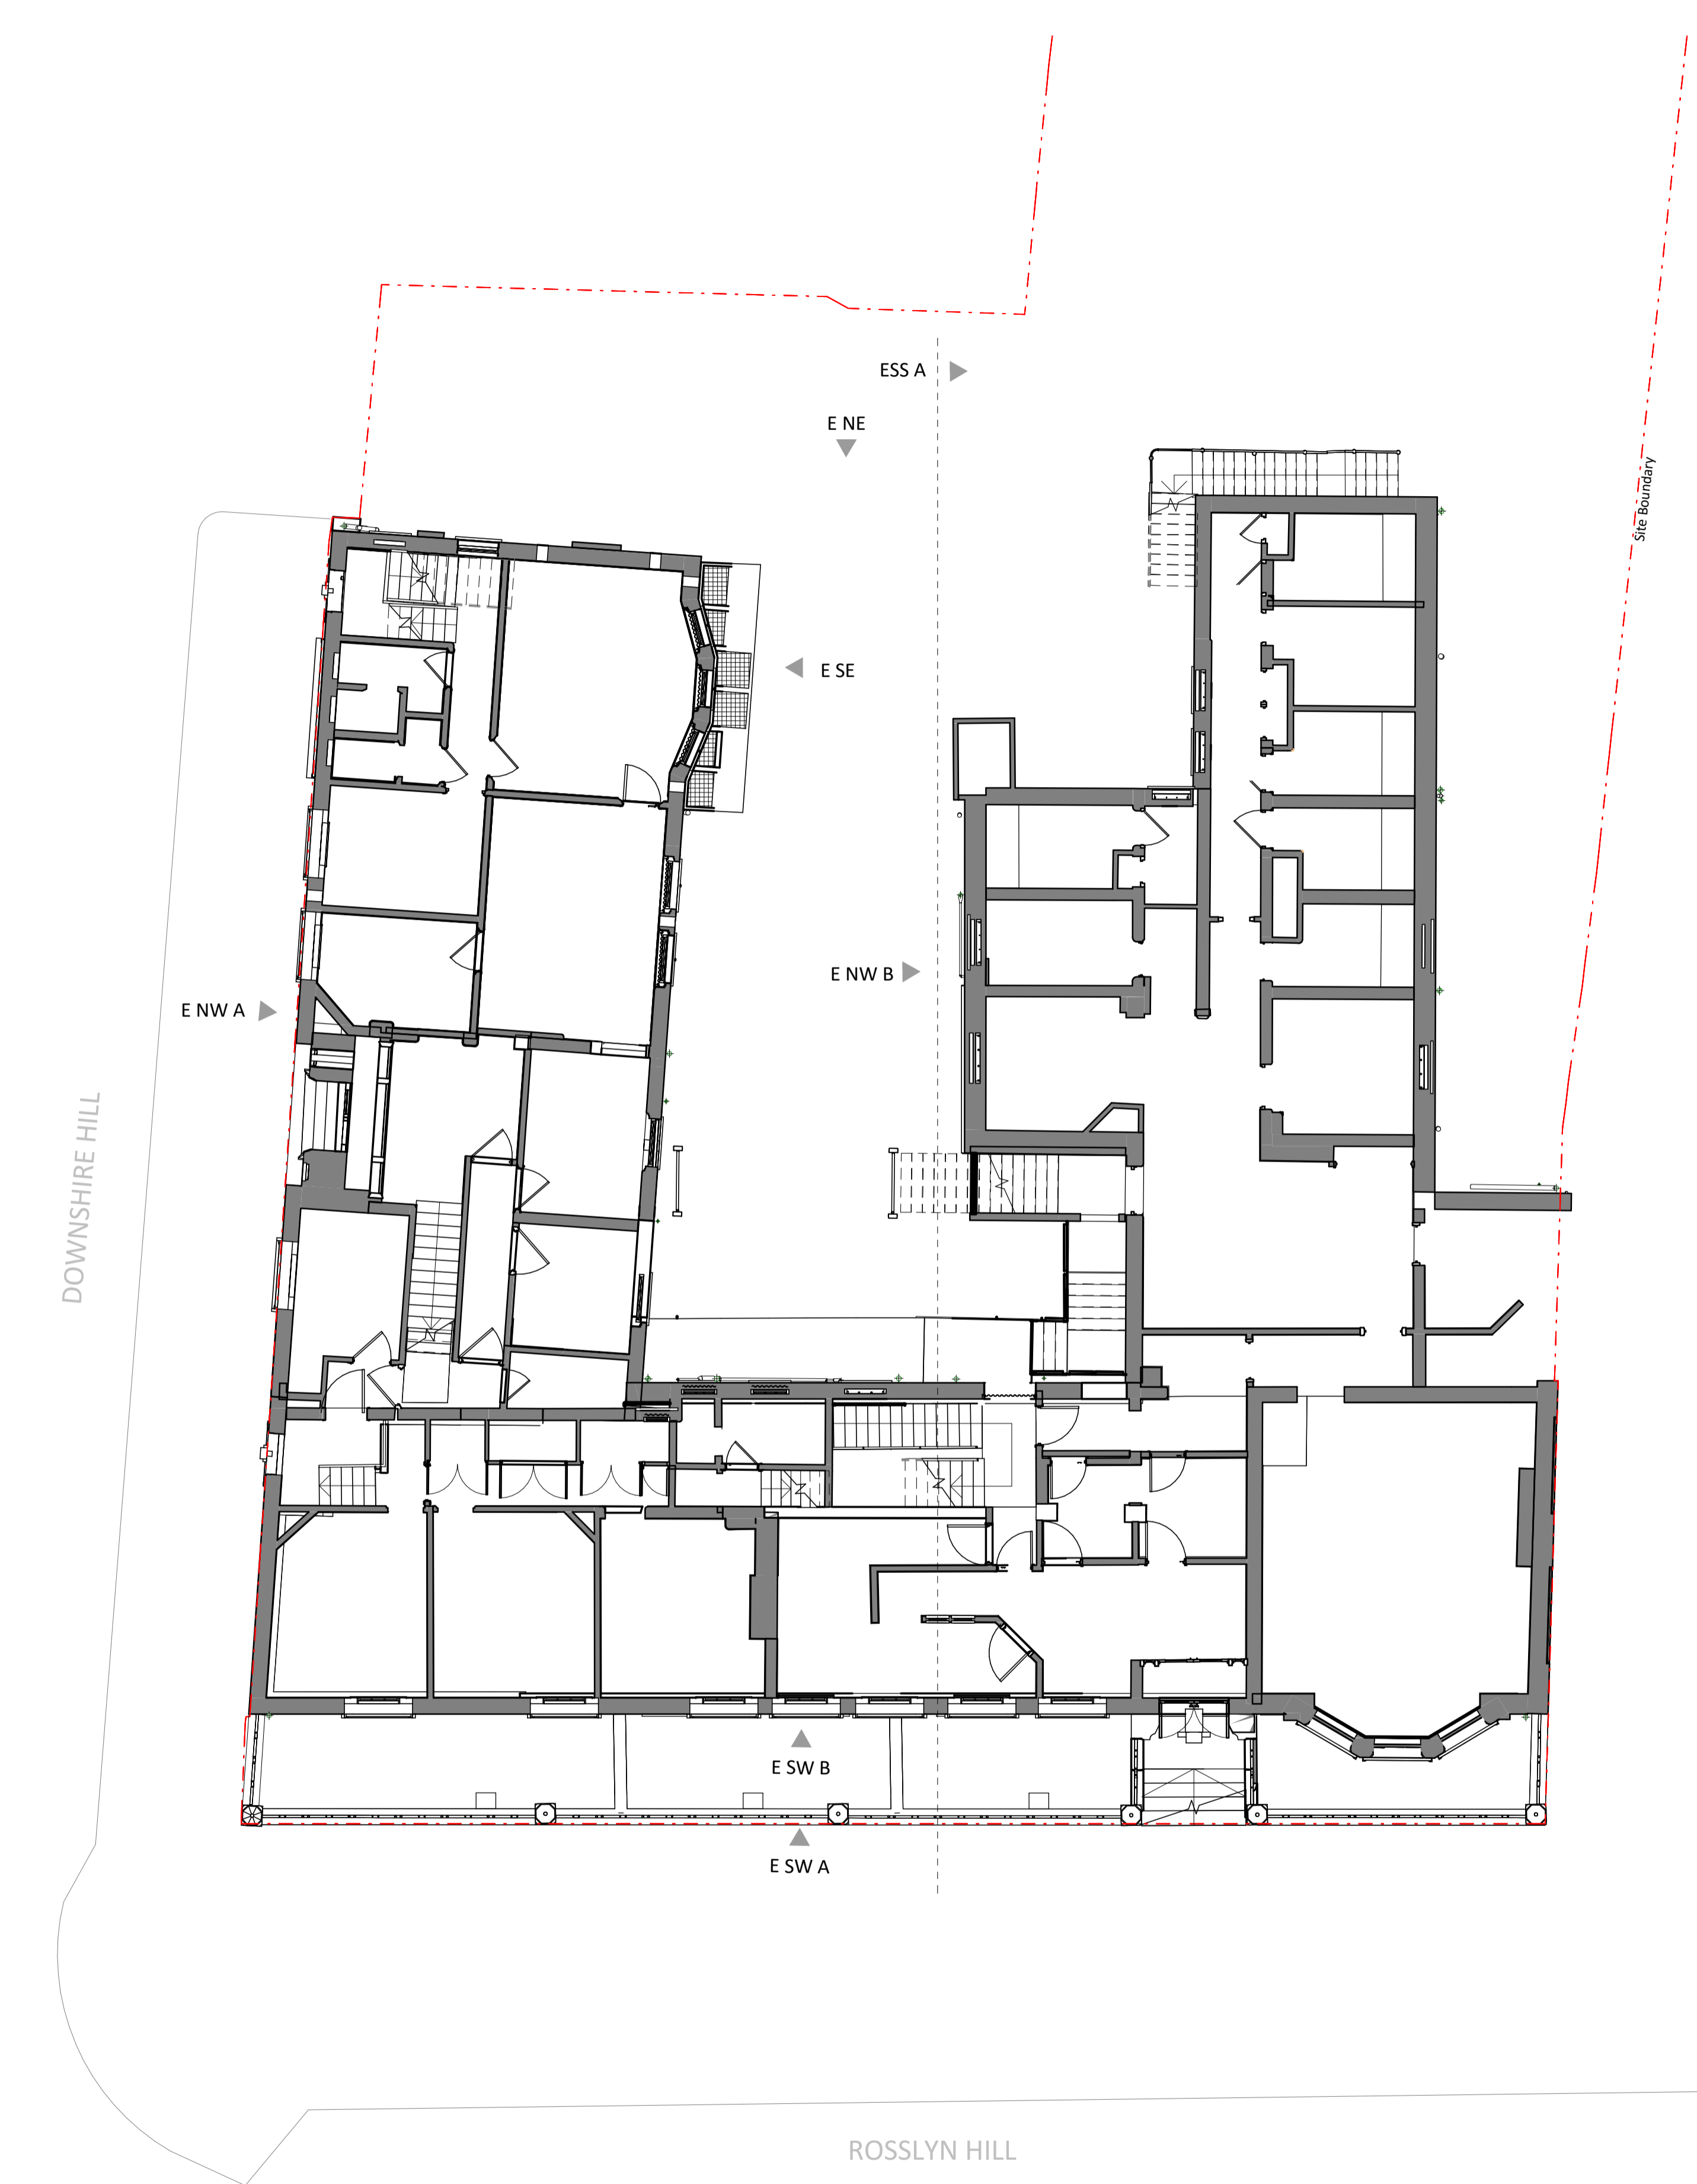

Existing Ground Floor  
 1 : 100

| Rev | Date       | By | Note                |
|-----|------------|----|---------------------|
| -   | 2016-03-22 | ER | Issued For Planning |

PROJECT NUMBER  
 114031

PROJECT  
 Abacus Belsize Primary School  
 26a Rossllyn Hill, London NW3

DRAWING NAME  
 Existing Ground Floor Plan

DRAWING NUMBER  
 114031 - P003

|              |            |
|--------------|------------|
| DATE         | 22.03.2016 |
| SCALE        | 1 : 100    |
| DRAWING SIZE | A1         |
| DRAWN BY     | AR         |
| CHECK        | RM         |
| REVISION     | -          |



Watkins Gray International LLP  
 Colechurch House  
 1 London Bridge Walk  
 London SE1 2XK  
 United Kingdom  
 t: +44 (0)20 7940 8400

