


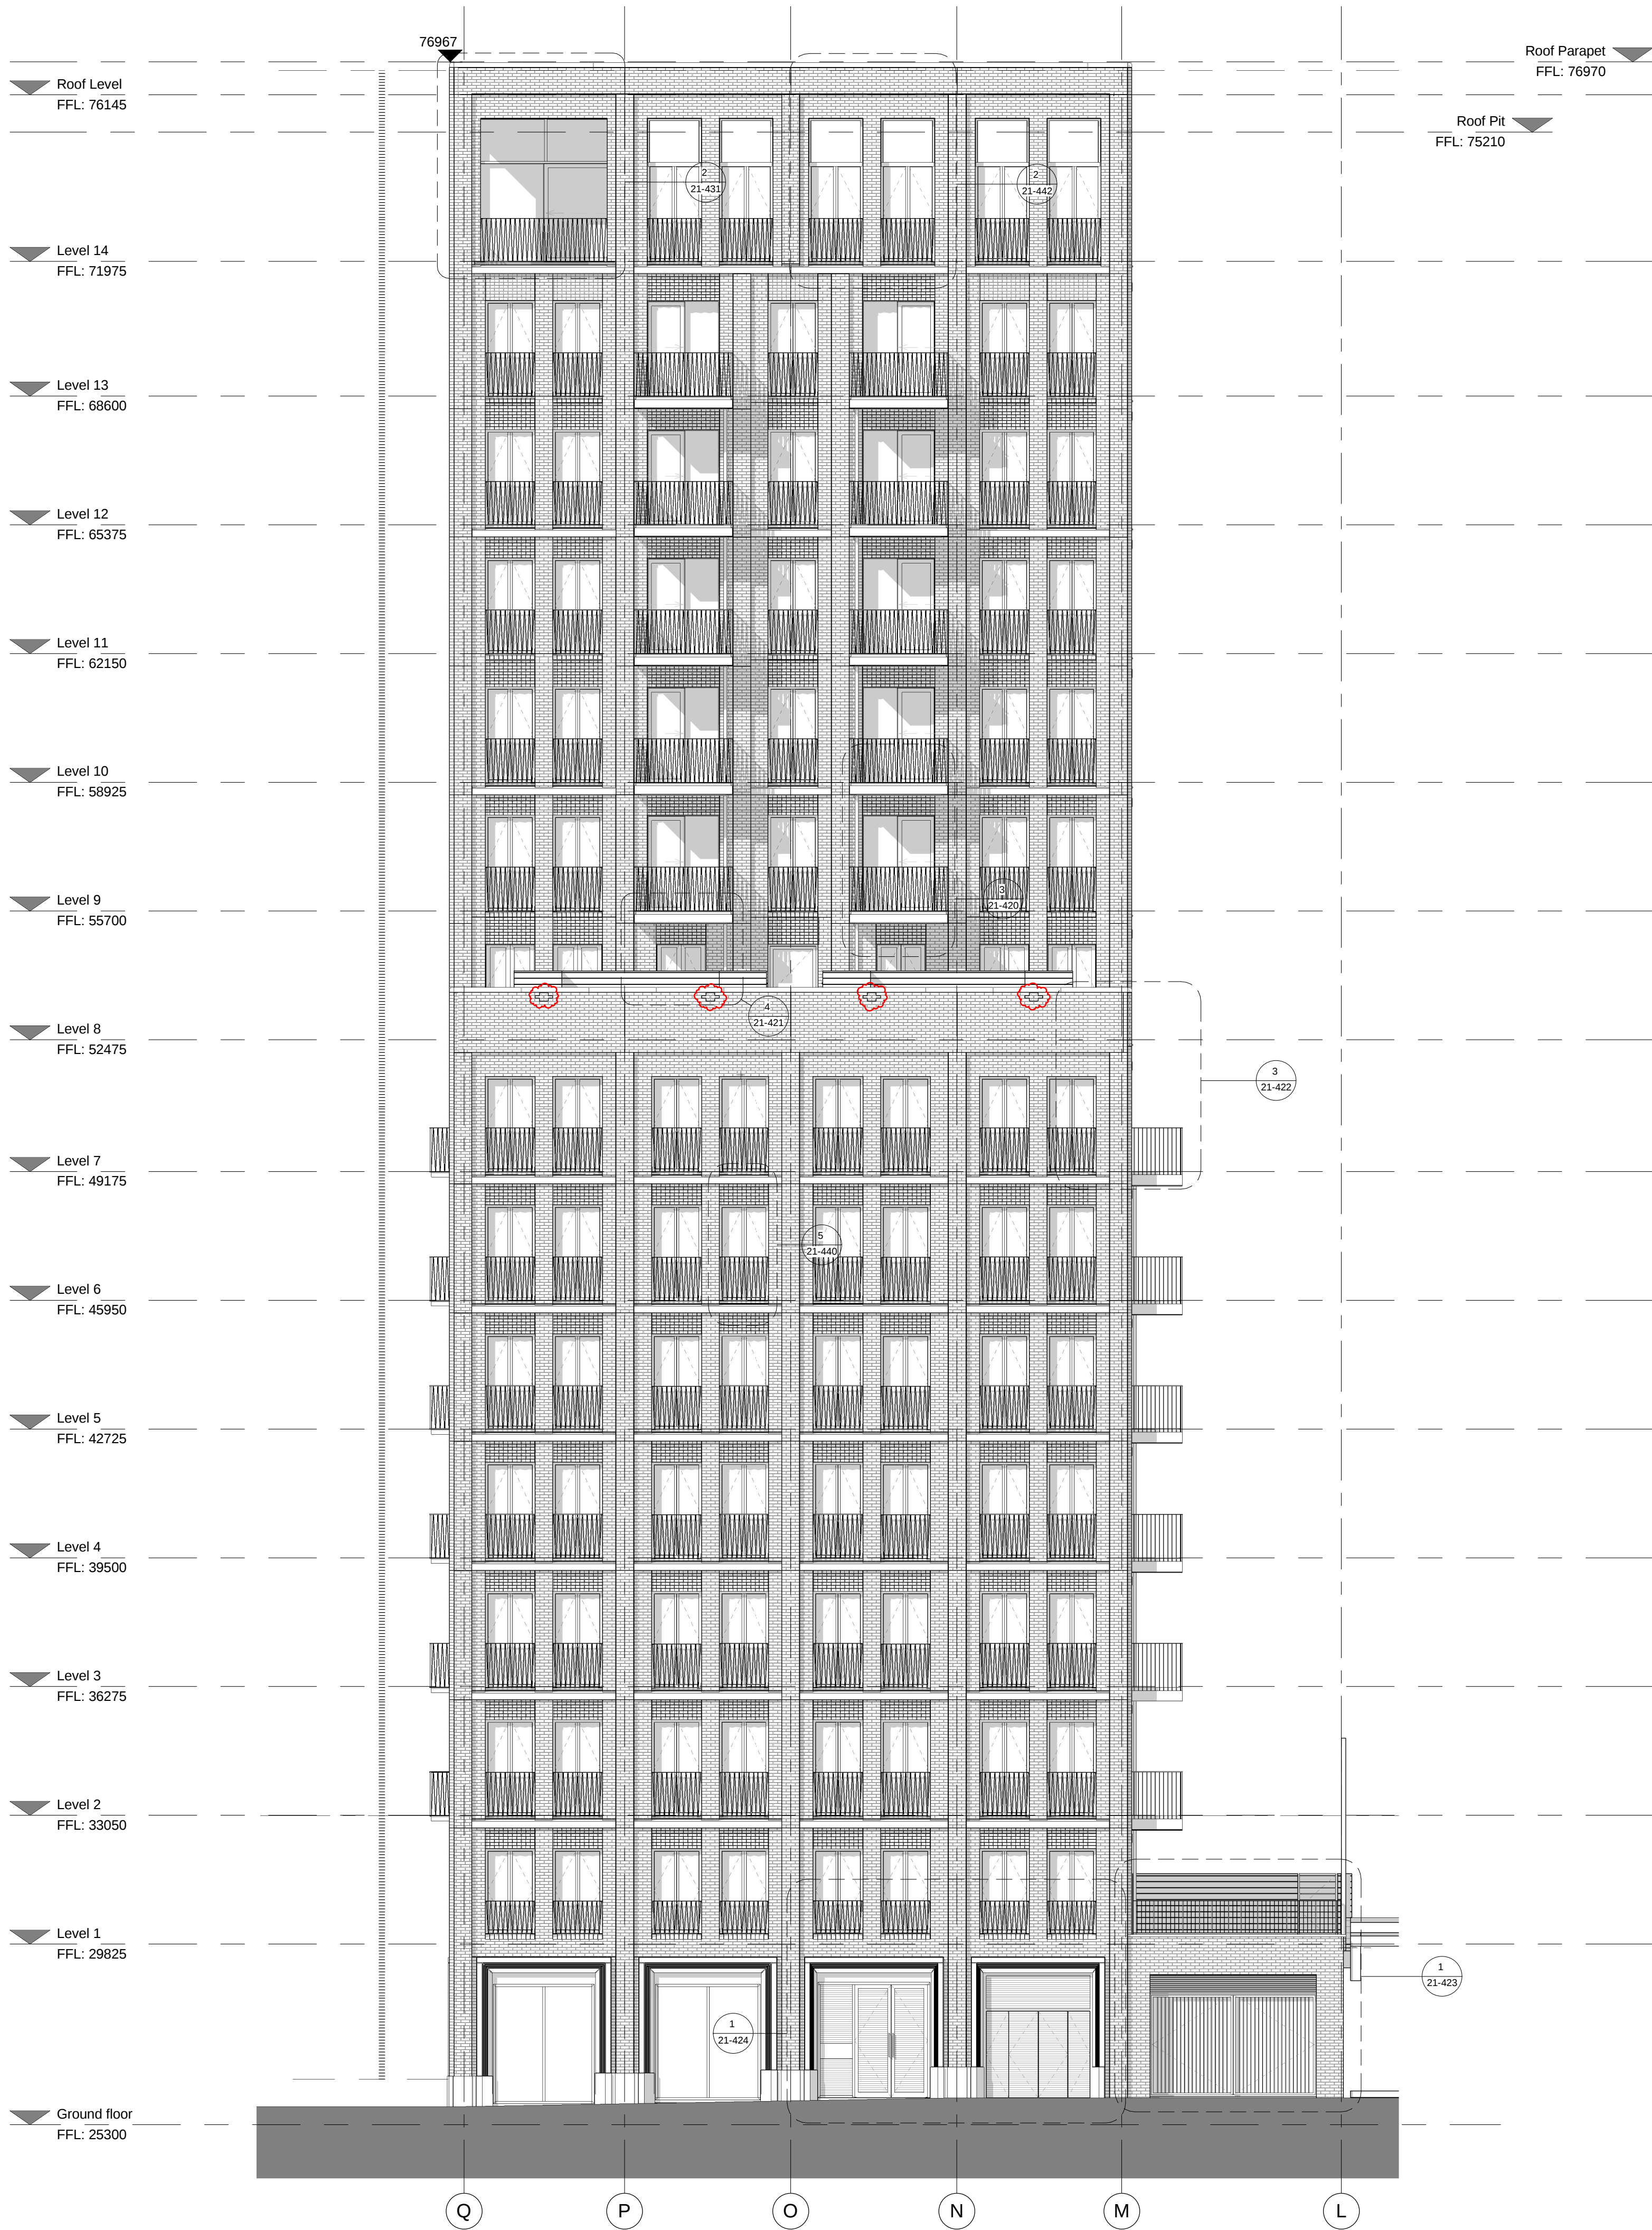

notes

The contractor is responsible for checking dimensions, tolerances and references.
Any discrepancy to be verified with the Architect before proceeding with the works.
Where an item is covered by drawings to different scales the larger scale drawing is to be worked to.
Do not scale drawing. Figured dimensions to be worked to in all cases

CDM Regulations 2015

ALL current drawings and specifications for the project must be read in conjunction with the Designer's Hazard and Environment Assessment Record

carillion

For information ☐
For comment ☐
For client sanction ☐
For construction ☐

This drawing has been reviewed against the contractor's risk register and notes added to fully describe all residual risks

Confirmed by (name):

GRID REFERENCE
25

SECTION REFERENCE
1
20_700
Shown on drawing sheet number

PLAN CALLOUT / DETAIL REFERENCE
00
Dwg No.
Shown on drawing sheet number

DIMENSIONS:
1430.3
Dimensions to finishes or face of brickwork.
1430.3
Dimensions are to Structure (face of Light gauge steel Frame, stud or concrete)

SPOT LEVELS:
Plan
Elevation
Prefixes:
SSL indicates structural slab level
FFL indicates top of notional 20mm floor finish

PREFABRICATED COMPONENT REFERENCING:
Prefixes : Drawing Series Refer to Drawing Series
Type
1/E B-Balcony type
W30 C-Cl type
D-Internal door
F-Precast Frame
32-500
21-700

ROOF FLOOR & WALL TYPE SYMBOLS:
Wall type prefixes :
eW prefix indicates an external wall type
iW prefix indicates an internal wall type
iF prefix indicates panelling or feature tiling applied to wall.
F00 Floor type reference
R00 Roof type reference

LEGEND
Soil vent pipe with offset abv.
SVP Soil vent pipe
Stub stack
VP Vent pipe
WVP Waste Vent pipe
AAV Air admittance valve
OF Roof Overflow
Rainwater overflow below balcony decking
RWP Rainwater pipe with offset over
Rainwater pipe
Sh.G - Shower Gully
TG - Trapped Floor Gully
FFG - Future Floor Gully
YG - Yard Gully
SUMPAC - SUMP Pump
Denotes location of movement joint.
DRI Dry Riser inlet
DRO Dry Riser outlet
Service opening over door.
1A = 450mm x 150mm (2375mm AFFL)
Specification reference. Refer to Specification Legend and NBS doc.
Electricity Meter Box
WHV Whole house vent.
ED Extract vent duct

30.03.2016	6	Bird and bat boxes added	AJH	AJH
15.01.2016	5	Issued for Status Assign	IM	AJH
09.12.2015	4	CP Amendments	IM	AJH
04.11.2015	3	Stage 4 General Revisions. Issue for Contractors Proposal.	IM	MSB
26.10.2015	2	Stage 4 - General Revisions	IM	MSB
18.09.2015	1	Stage 4 - Issued for comment	AJH	MSB
02.06.2015	00	First issue	DE	MSB

date	rev	revision/author/checker
------	-----	-------------------------

purpose of issue FOR STATUS ASSIGN

project
KINGS CROSS R6

drawing
East Elevation

drawing no	rev
KXC-R6-001-A-5145C-20-302-	06
drawn DE	checked MSB
scale @ A1 1 : 100	date 29/05/2015