

NOTES:

- 1) ALL DIMENSIONS TO BE CHECKED ON SITE. ANY DISCREPANCIES TO BE REPORTED TO THE SUPERVISING OFFICER IMMEDIATELY
- 2) DO NOT SCALE FROM DRAWING

REF DATE REVISION

DAVIS & COMPANY
CHARTERED SURVEYORS
 21 Salisbury Road
 Baldock Herts SG7 5BY
 Tel: 07976 423158
 Email: james.davis@clara.net

CLIENT:

LSI

PROJECT:

13 Lyndhurst Terrace
 London NW3 5QA

SHEET TITLE:

Site Plans

SCALE:

As shown

DRAWN:

JSD


DATE:

1/2014


DRAWING No

13LT-P201

REV

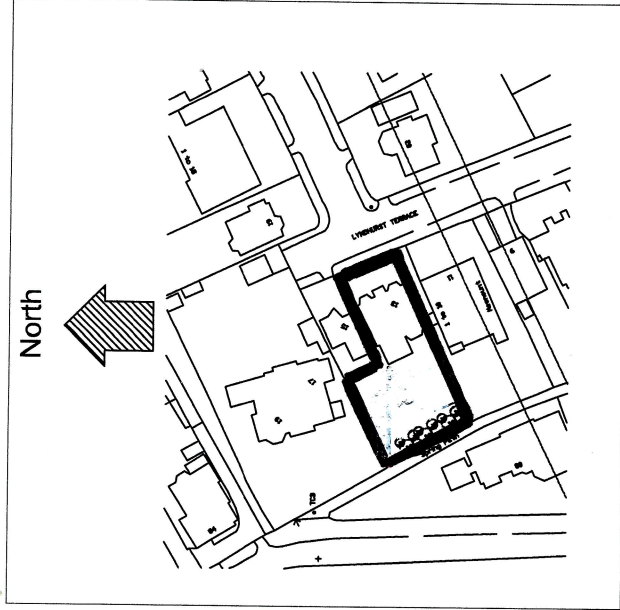

Site Location Plan
 Scale 1:1250

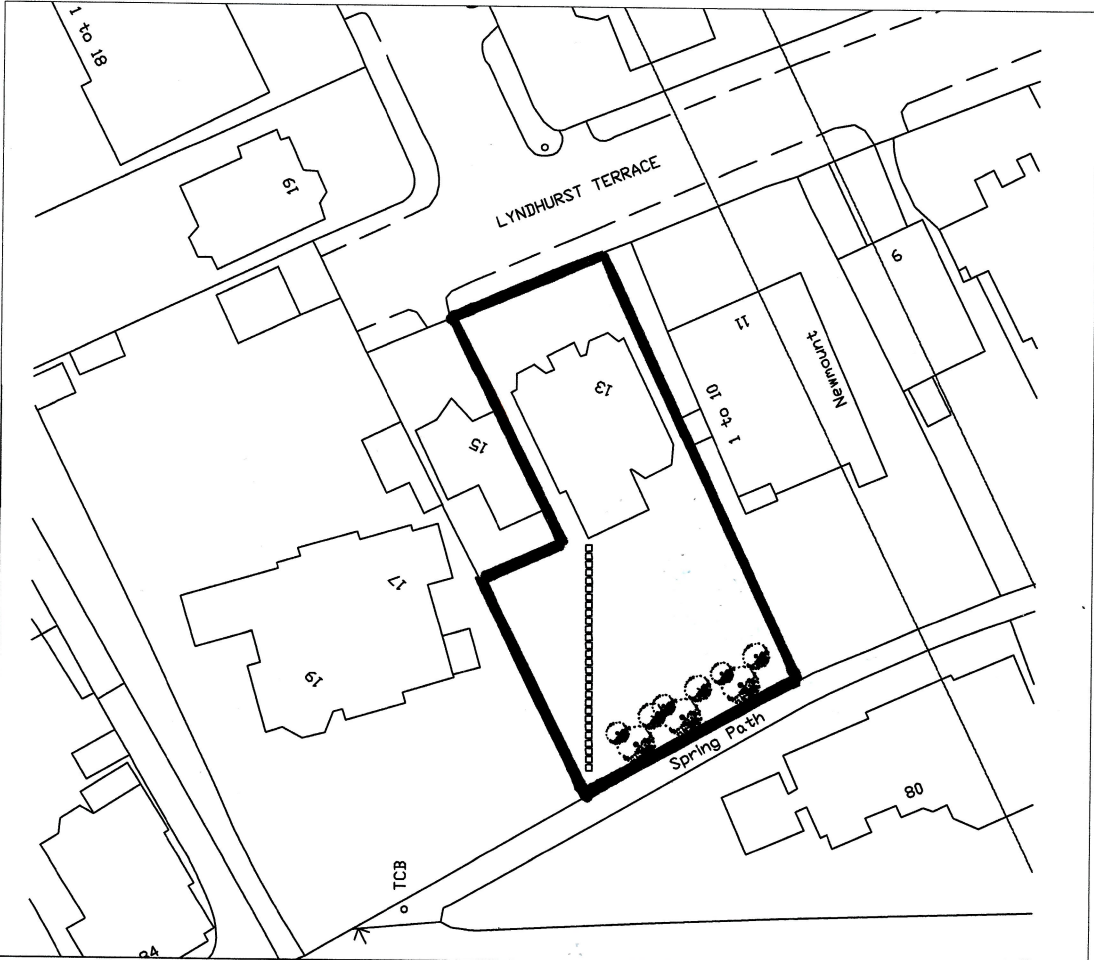

Block Plan
 Scale 1:500