





(Part) Existing Front Elevation



Rear Existing Elevation

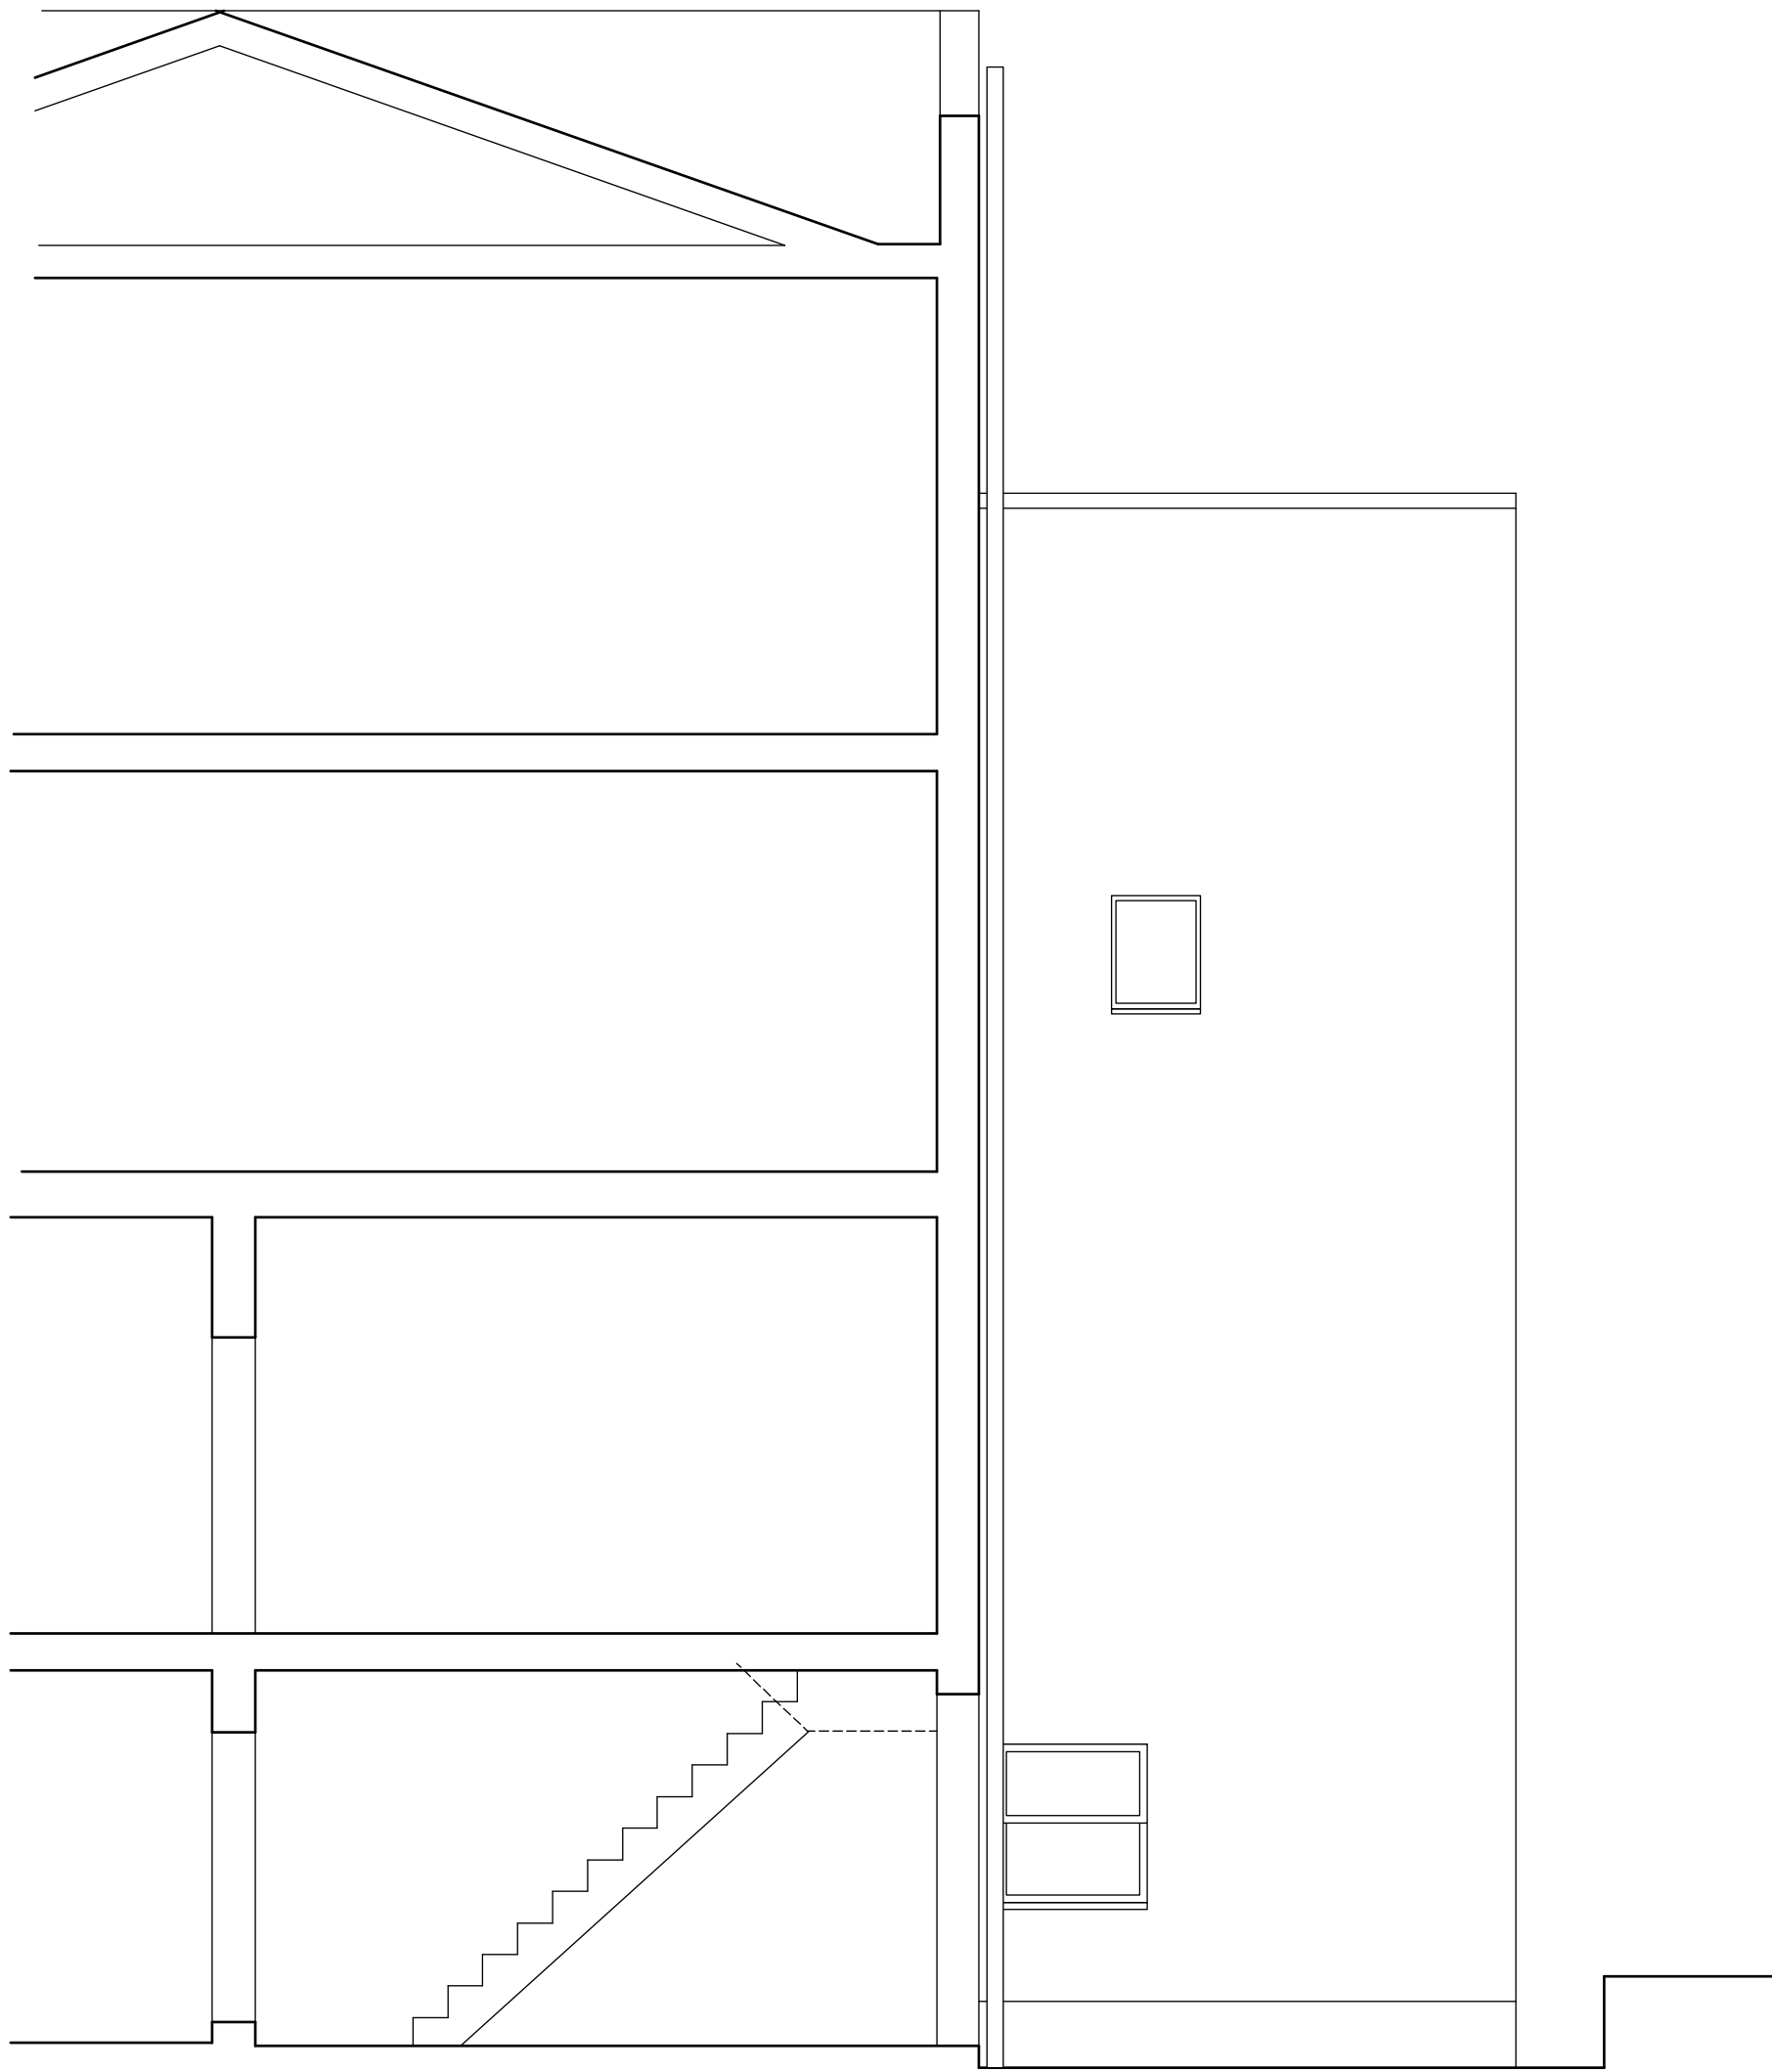

Existing Section A - A

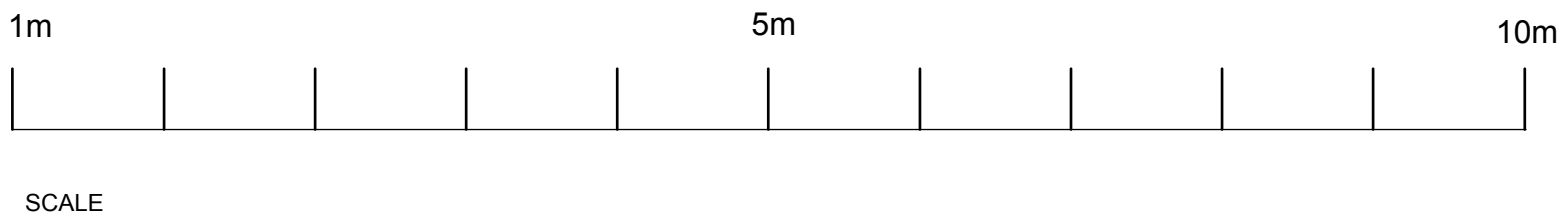

- Notes
1. All dimensions to be verified by the contractor before work is commenced
 2. All discrepancies to be notified to the Architect as soon as they are found.
 3. All shop drawings to be approved by the Architect before work commences.

| | | |
|--|----------------------------------|---------------|
| <div><div>w+b</div><div>workes + bussell architects 72 summerlee avenue london n2 9qh t/f: 020 8442 1895 mail@workesandbussell.com</div></div> | | |
| JOB | 159 Gloucester Avenue NW1 8LA | |
| TITLE | Elevations & Section as Existing | |
| SCALE | 1:50 | DATE 24.03.16 |
| JOB NO | 1504 | DWG NO 03 |