

Ground Floor Office
33 Belsize Lane
London NW3 5AS

Office: +44 (0) 207 431 9014
s.sandler@xularchitecture.co.uk
www.xularchitecture.co.uk

PLEASE NOTE:


1. ALL DIMENSIONS TO BE CHECKED ON SITE BEFORE FABRICATION.
2. CONTRACTOR TO REFER TO ENGINEERS DRAWINGS BEFORE PROCEEDING WITH WORKS.
3. ALL DRAWINGS AND DESIGNS ARE COVERED BY DESIGN RIGHT (INTELLECTUAL PROPERTY), AND MAY NOT BE DISTRIBUTED, COPIED OR ISSUED WITHOUT WRITTEN PERMISSION OF XUL ARCHITECTURE.
4. ALL DESIGN CONCEPTS ARE THE SOLE PROPERTY OF XUL ARCHITECTURE AND NO ADAPTATIONS, REPRODUCTIONS OR COPIES MAY BE MADE WITHOUT WRITTEN PERMISSION OF XUL ARCHITECTURE.
5. THESE DRAWINGS ARE SUBJECT TO ANY VARIATION REQUIRED OR RECOMMENDATION BY ANY STATUTORY AUTHORITY, OR FOR THE BETTER CARRYING OUT OF THE WORKS.
6. SAMPLES TO BE PROVIDED BY CONTRACTOR FOR XUL ARCHITECTURE APPROVAL.
7. ALL FINISHES TO XUL ARCHITECTURE SATISFACTION.
8. ALL DRAWINGS TO BE APPROVED BY XUL ARCHITECTURE BEFORE CONSTRUCTION.

ADDITIONAL NOTES:

REVISIONS			
No	Date	Description Issue For	Issue By
00	24/11/15	Information	CC
00	30/03/16	Planning	YR

Client	
PRIVATE CLIENT	
Project	3 Belsize Crescent London NW3 5QY
Title	EXISTING Location & Site Plan

Scale	1:1250@A3	Dwg. No.	LP-01	Rev.	00
Date	30/03/16	Drawn	YR	Project Number	15 09
Checked	CC				

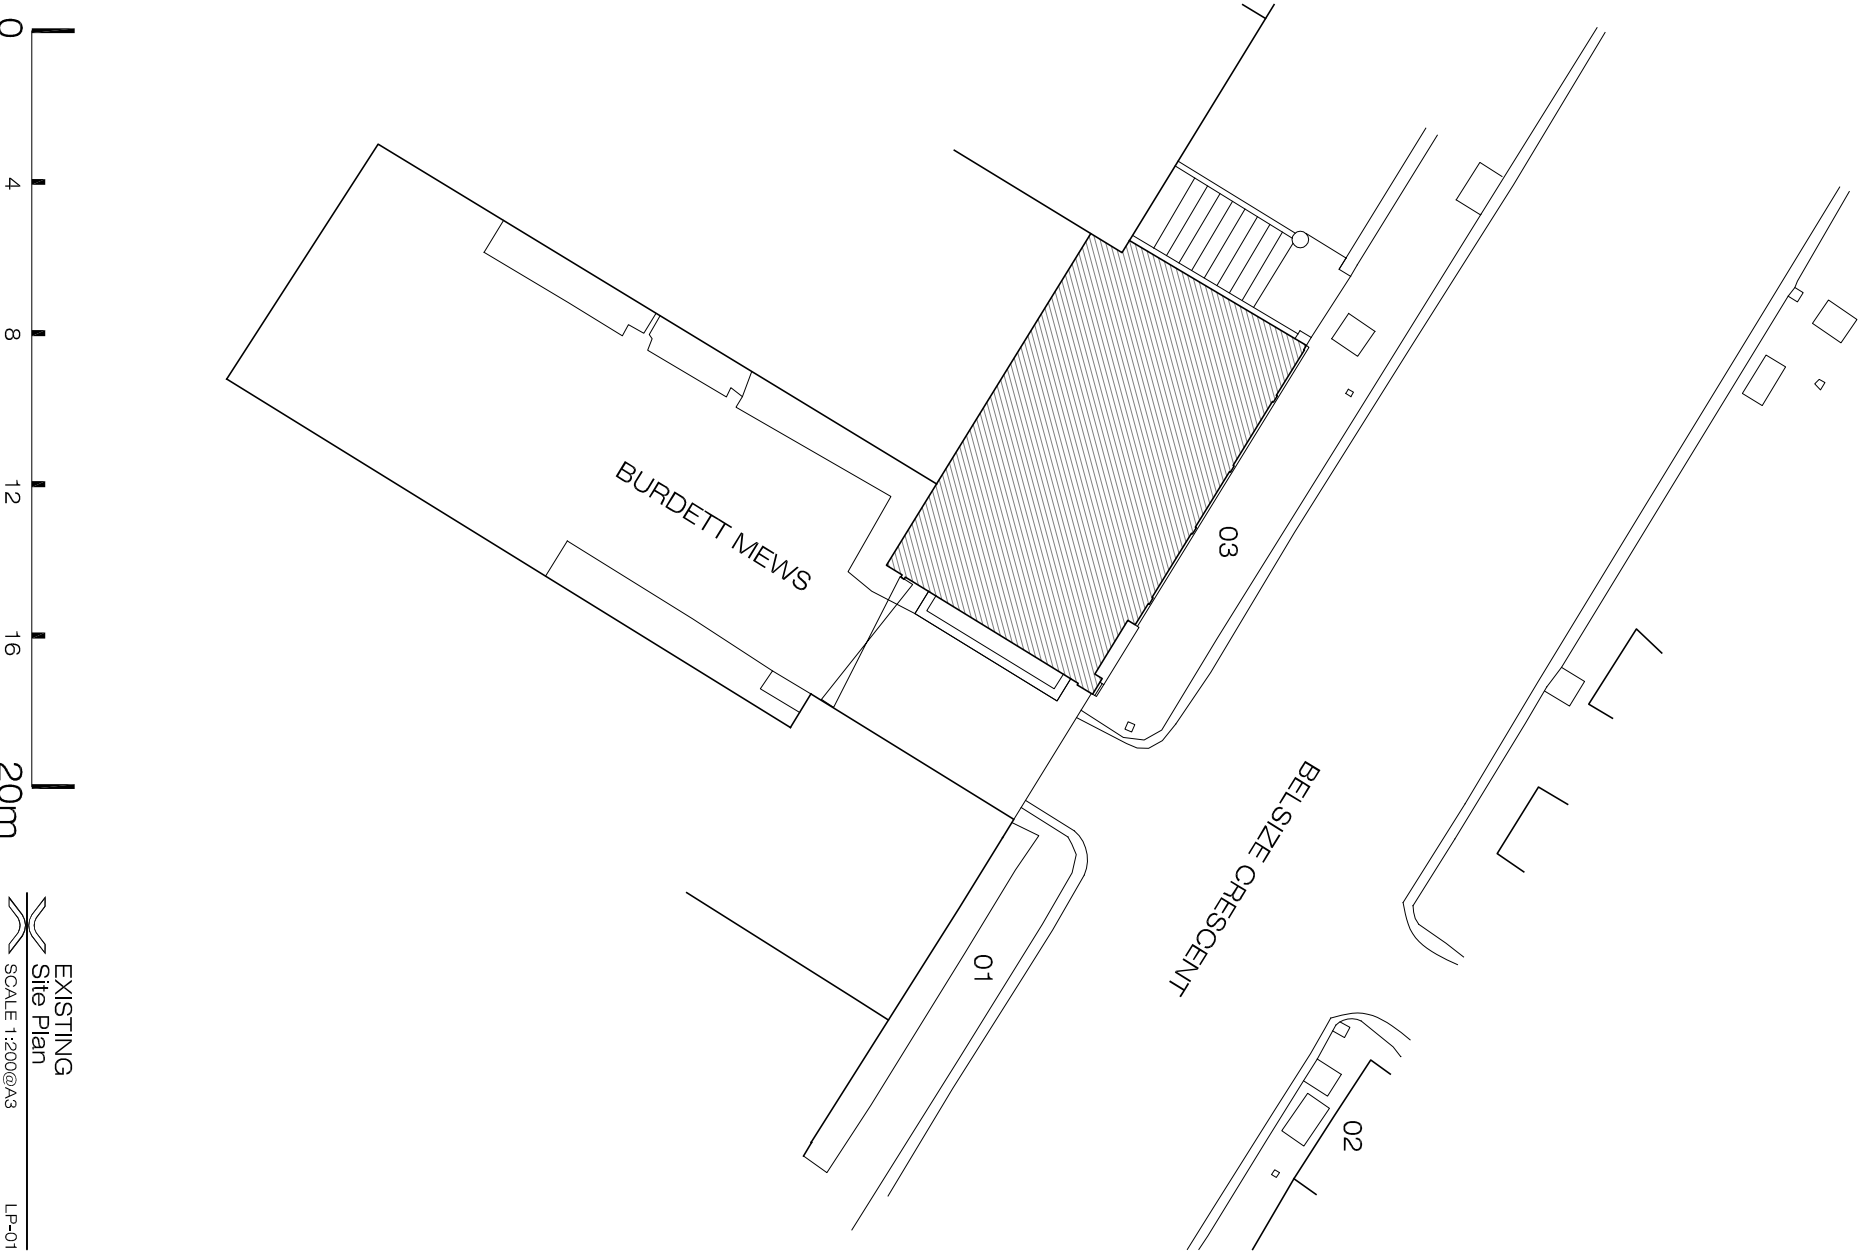

EXISTING
Location Plan
SCALE 1:1250@A3
LP-01

EXISTING
Site Plan
SCALE 1:200@A3
LP-01