


GROUND FLOOR PLAN



FIRST FLOOR PLAN

Do not scale off this drawing - All areas and dimensions are approximate and subject to site survey.
 © copyright of tasou associates

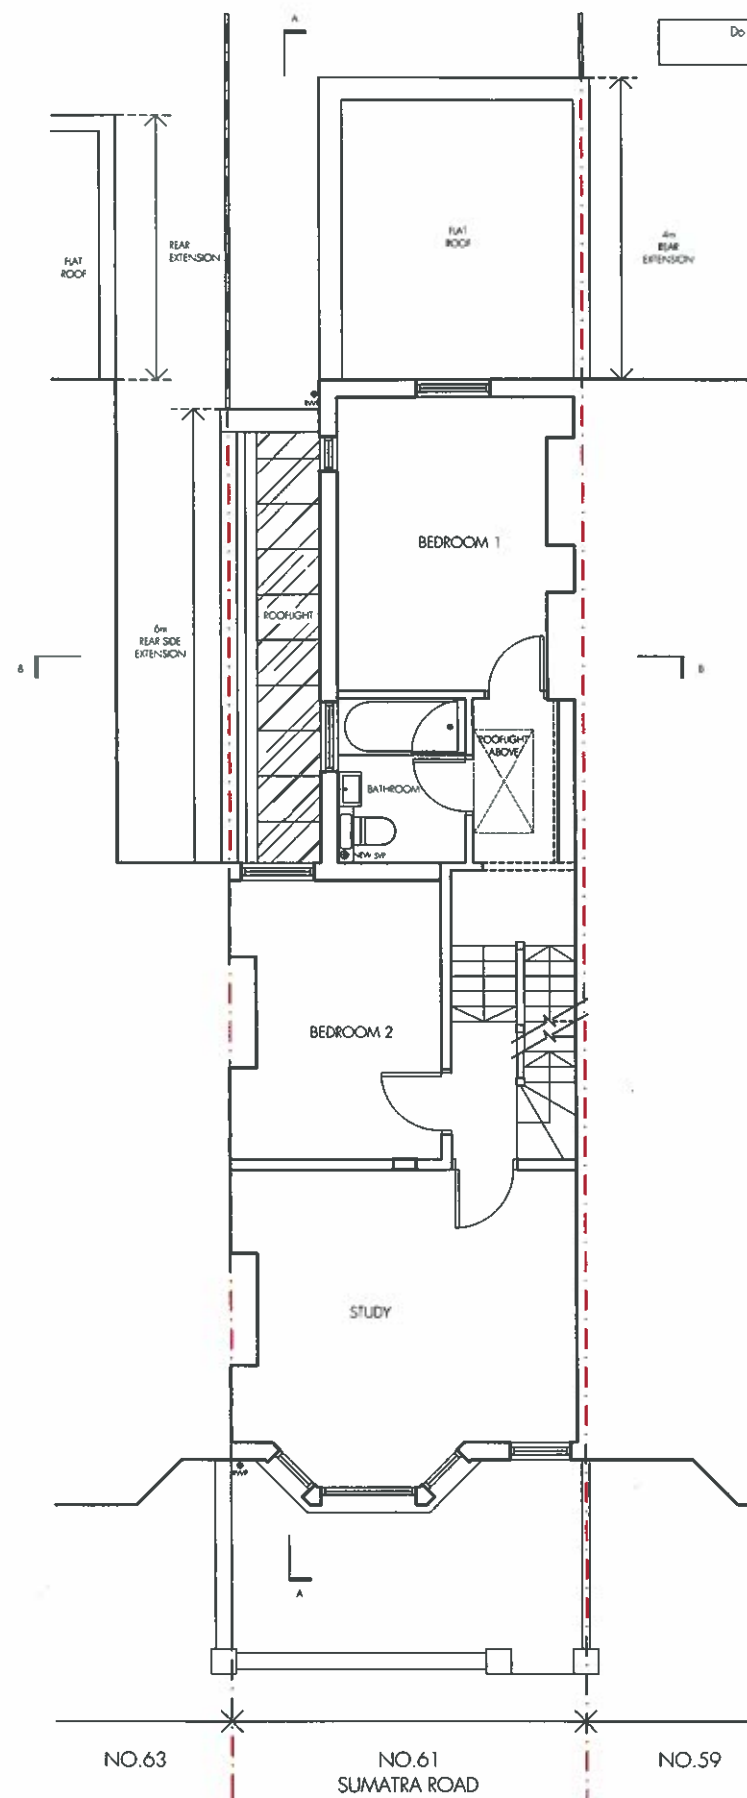


 PROPOSED

tasou
 associates architects + structural engineers

4 Amwell Street, London EC1R 1UG T:020 7713 7070 F:020 7713 7071 E:tasou@tasou.co.uk

project	61 SUMATRA ROAD, NW6 1PT, LONDON.		
dwg title	PROPOSED PLANS		
job no	1637	dwg no.	PP01
date	MARCH 2016	scale @ A3	1:100

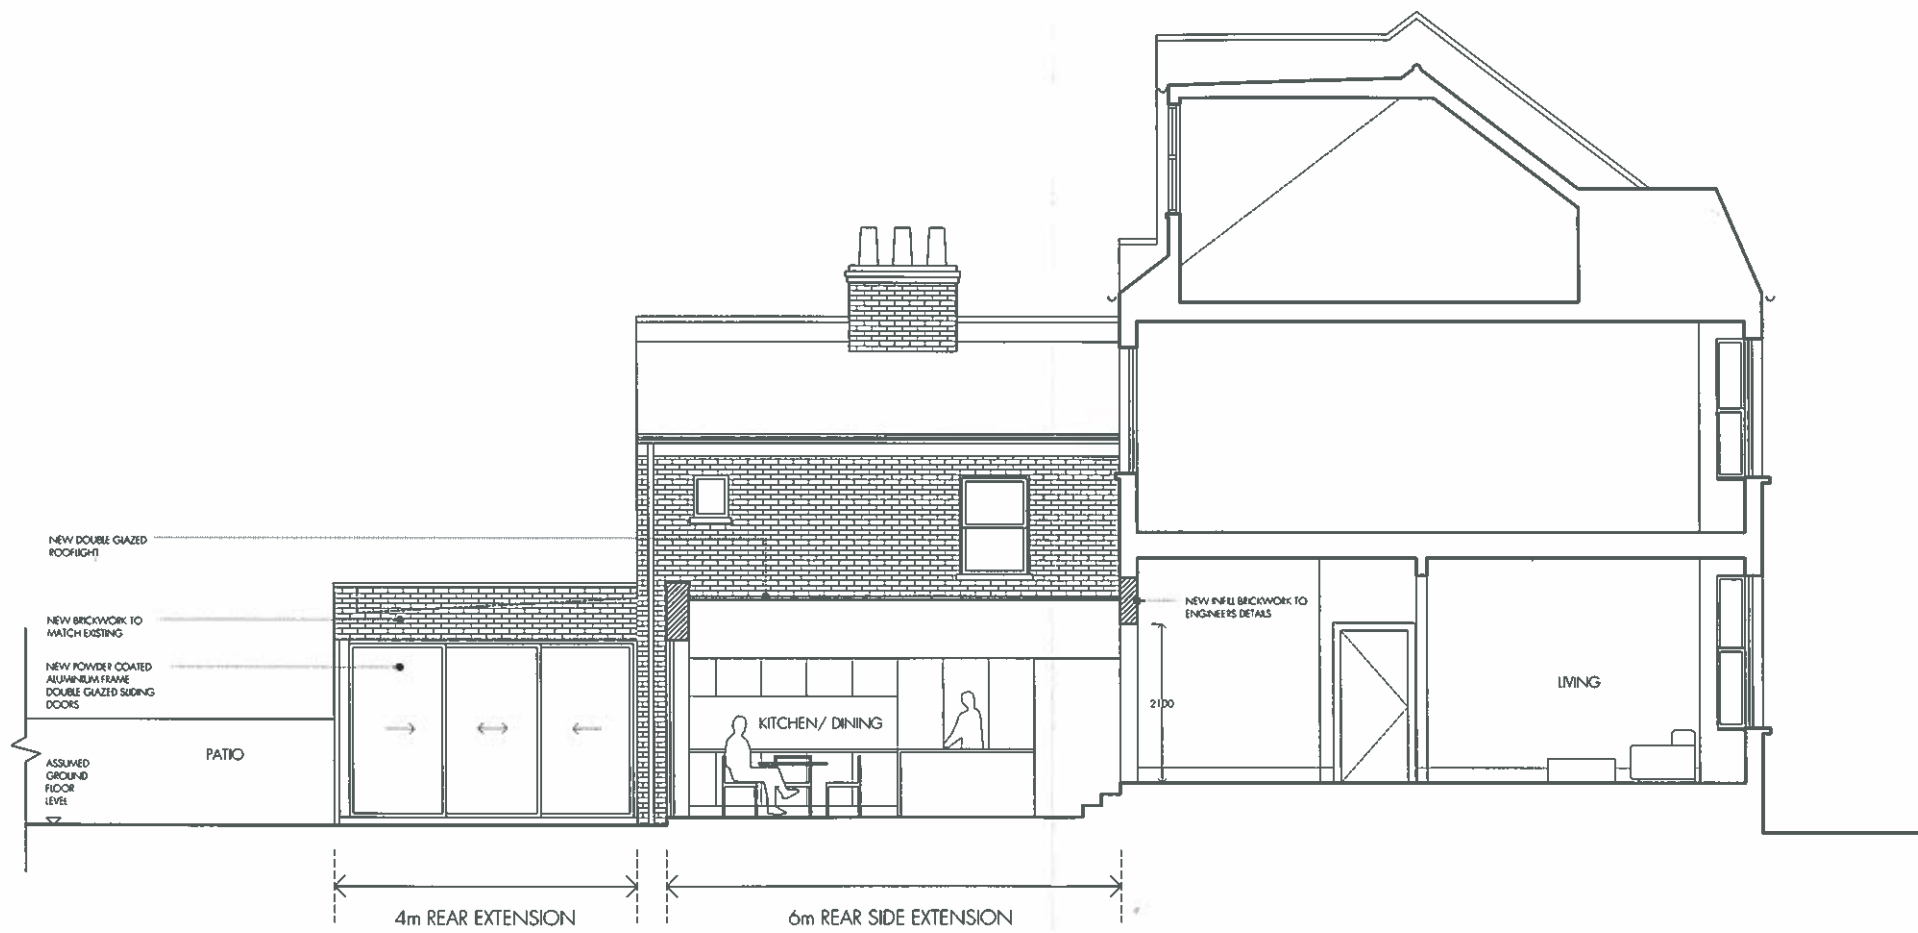

PROPOSED SECTION AA


tasou
 associates architects + structural engineers

4 Amwell Street, London EC1R 1UG T: 020 7713 7070 F: 020 7713 7071 E: tasou@tasou.co.uk



PROPOSED

project	61 SUMATRA ROAD, NW6 1PT, LONDON.		
dwg title	PROPOSED SECTION AA		
job no.	1637	dwg no.	PP02
date	MARCH 2016	scale @ A3	1:100

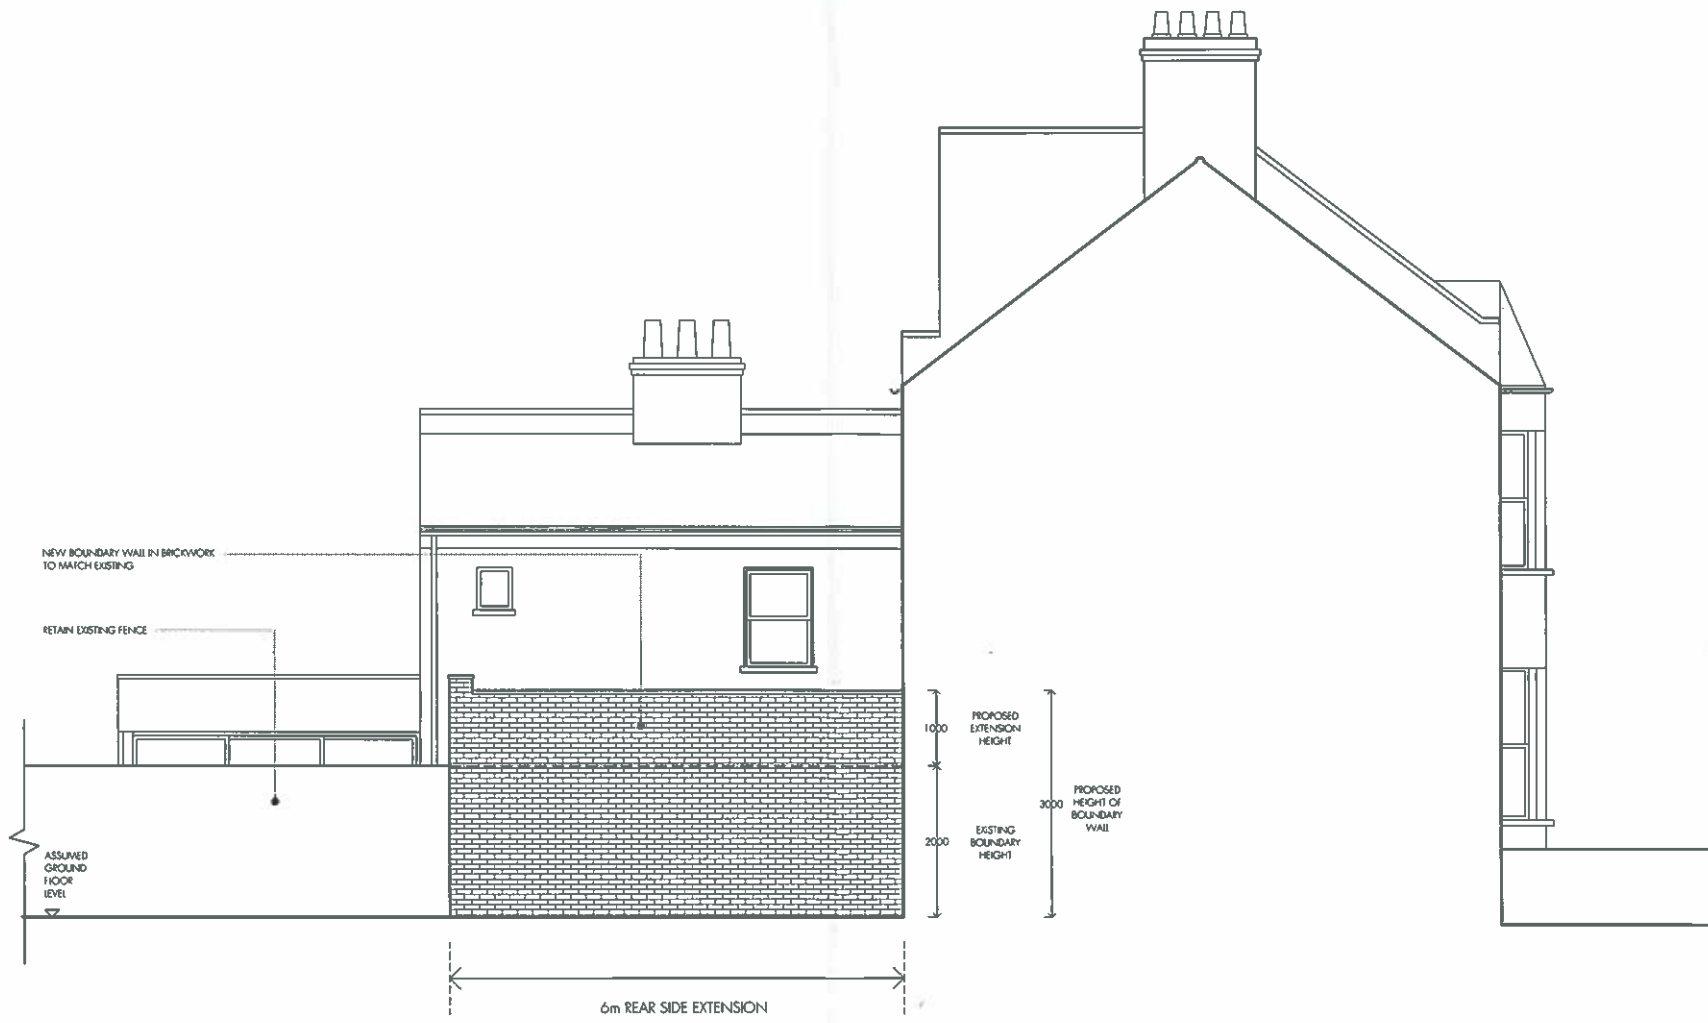

PROPOSED SIDE ELEVATION TO NO.63




 PROPOSED

tasou
associates architects + structural engineers

4 Airwell Street, London, EC1R 1UG T:020 7713 7070 F:020 7713 7071 E:tasou@tasou.co.uk

project	61 SUMATRA ROAD, NW6 1PT, LONDON.		
dwg title	PROPOSED SIDE ELEVATION TO NO.63		
ob no.	1637	dwg no.	PP03
date	MARCH 2016	scale @ A3	1:100

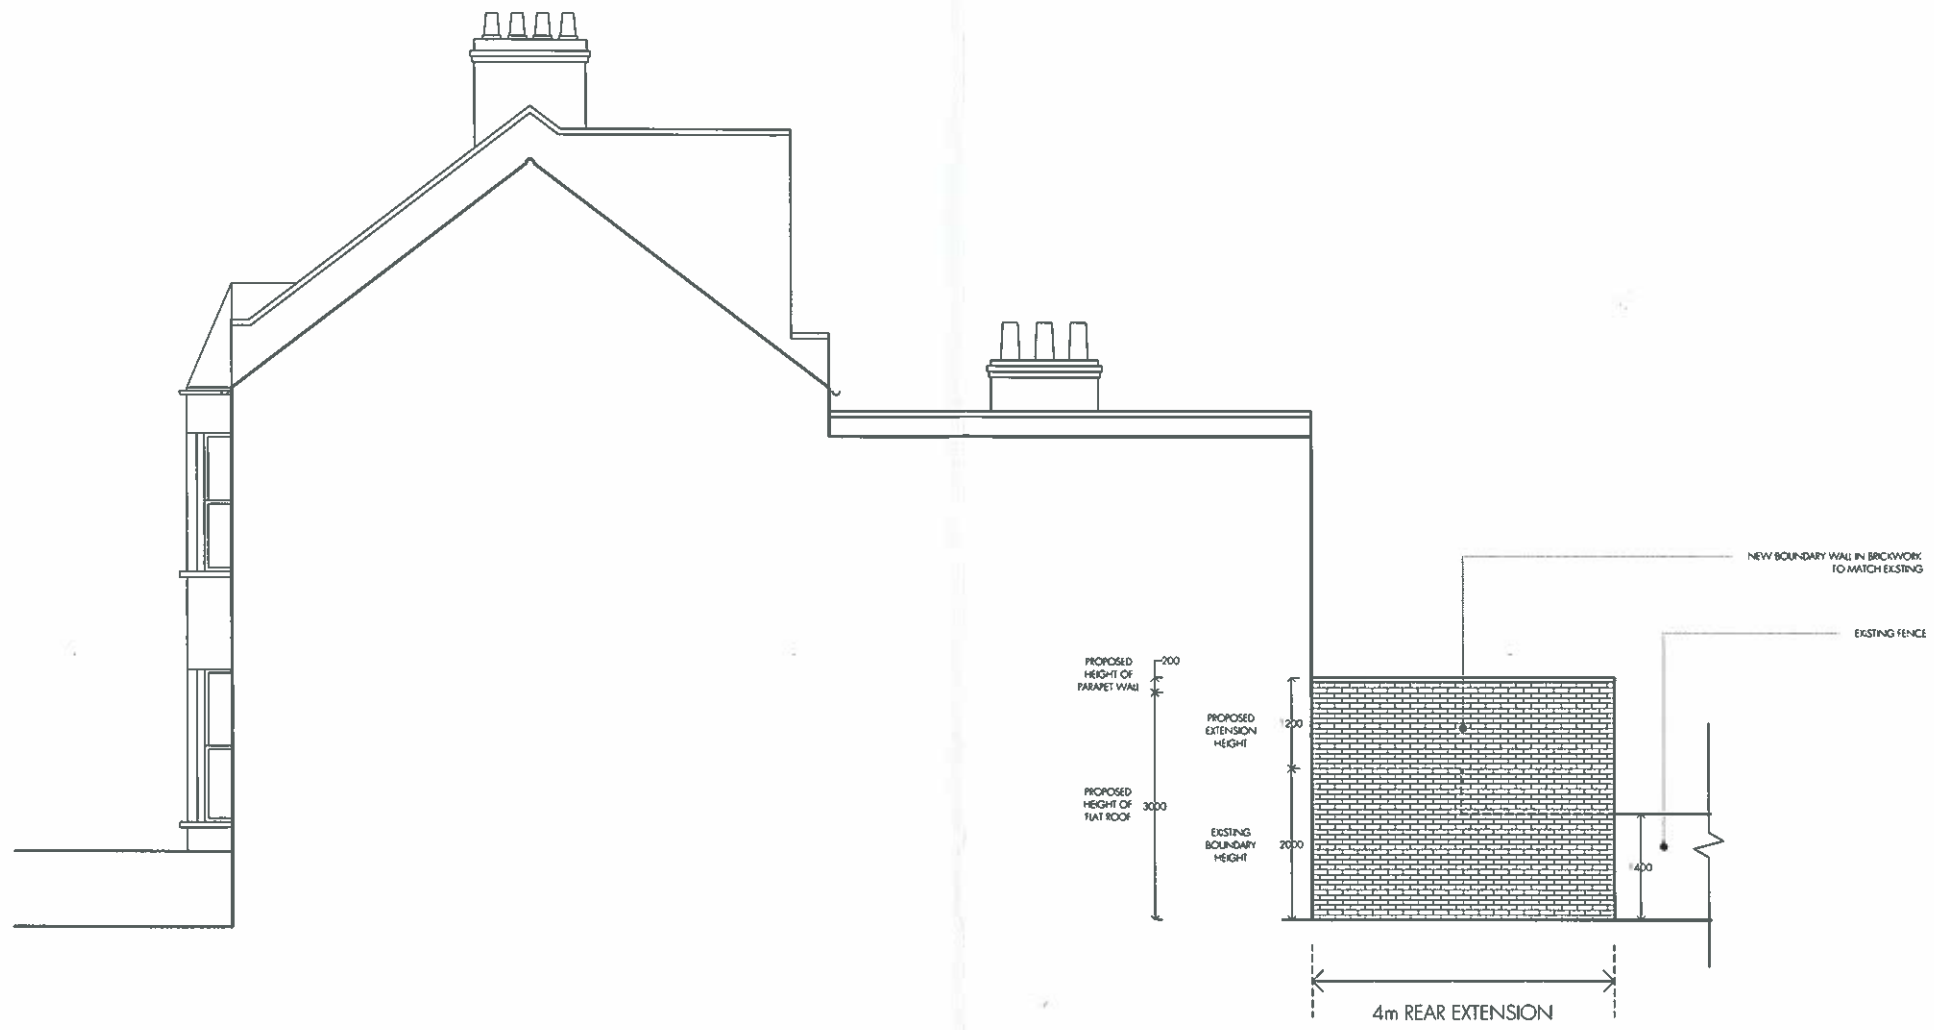

PROPOSED SIDE ELEVATION TO NO.59





 PROPOSED

tasou
 associates architects + structural engineers

4 Amwell Street, London, EC1R 1UG T:020 7713 7070 F:020 7713 7071 E:tasou@tasou.co.uk

project	61 SUMATRA ROAD, NW6 1PT, LONDON.		
dwg title	PROPOSED SIDE ELEVATION TO NO.59		
job no.	1637	dwg no.	PP04
date	MARCH 2016	scale	A3 1:100

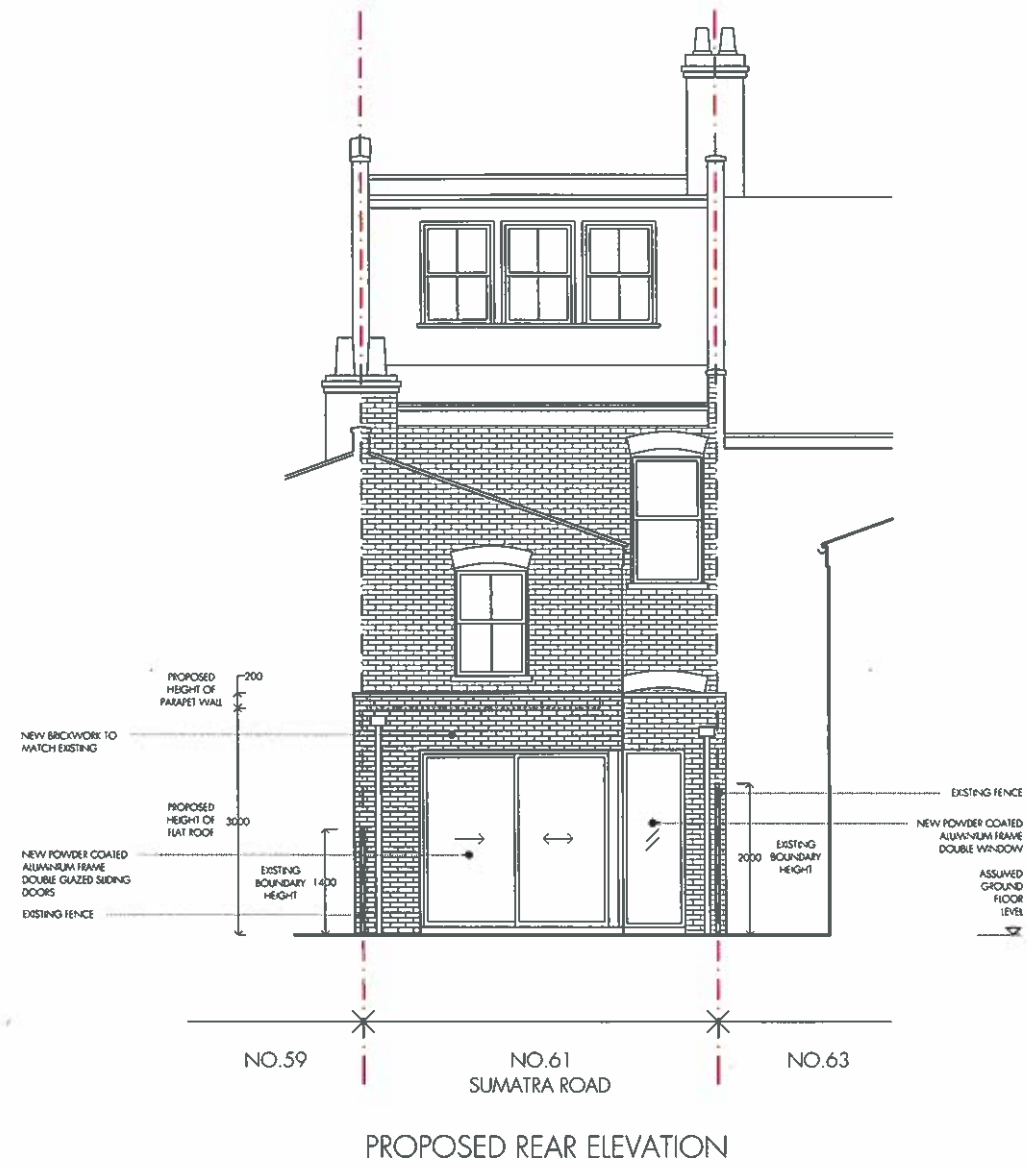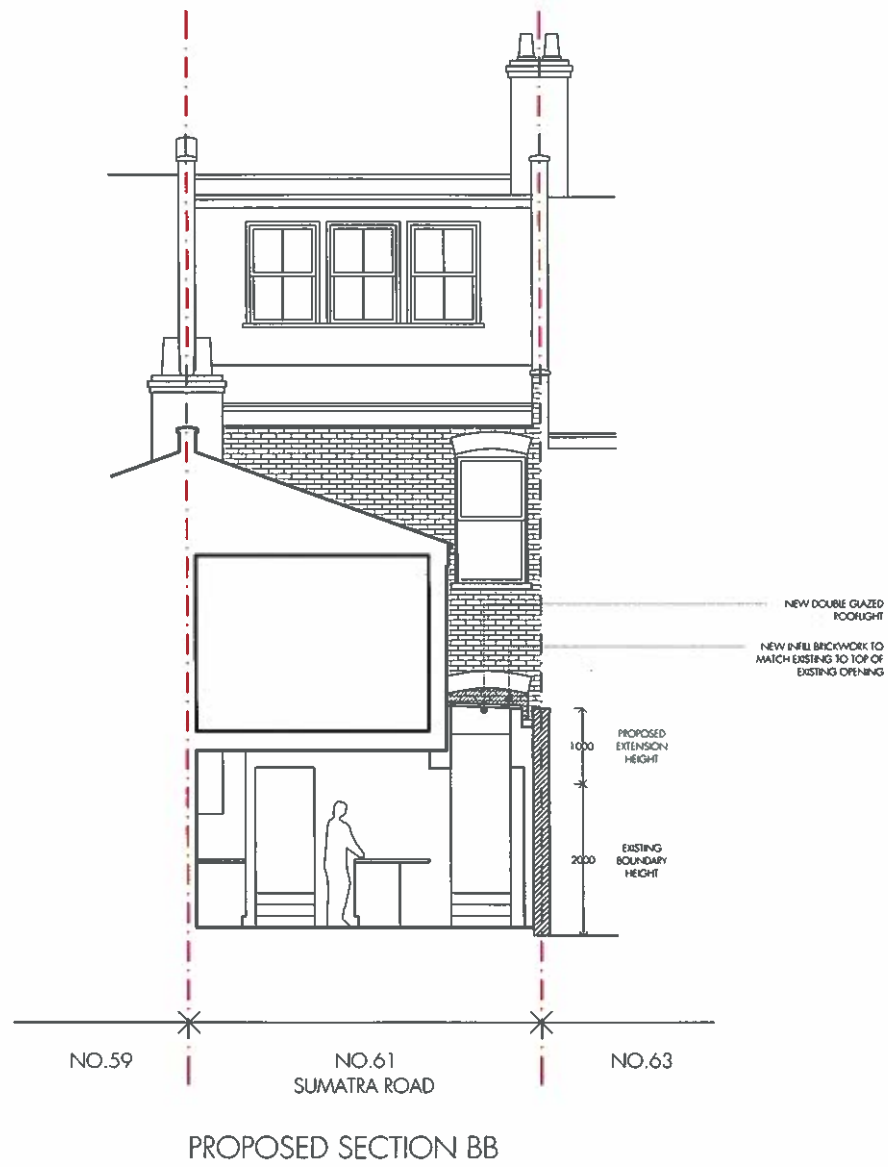

PROPOSED

tasou
 associates architects + structural engineers

4 Amwell Street, London EC1R 1UG T:020 7713 7070 F:020 7713 7071 E:tasou@tasou.co.uk

project	61 SUMATRA ROAD, NW6 1PT, LONDON.		
dwg title	PROPOSED REAR ELEVATION & SECTION BB		
job no.	1637	dwg no.	PP05
date	MARCH 2016	scale	A3 1:100