
 


# PLANNING

© Knott Architects  
98B Tollington Park  
London N4 3RB  
tel: (020) 72638844  
mail@knottarchitects.co.uk

Revisions  
E - 29.03.2016  
section lines and rooflights  
placement  
F - 31.03.2016  
rear middle rooflight made smaller

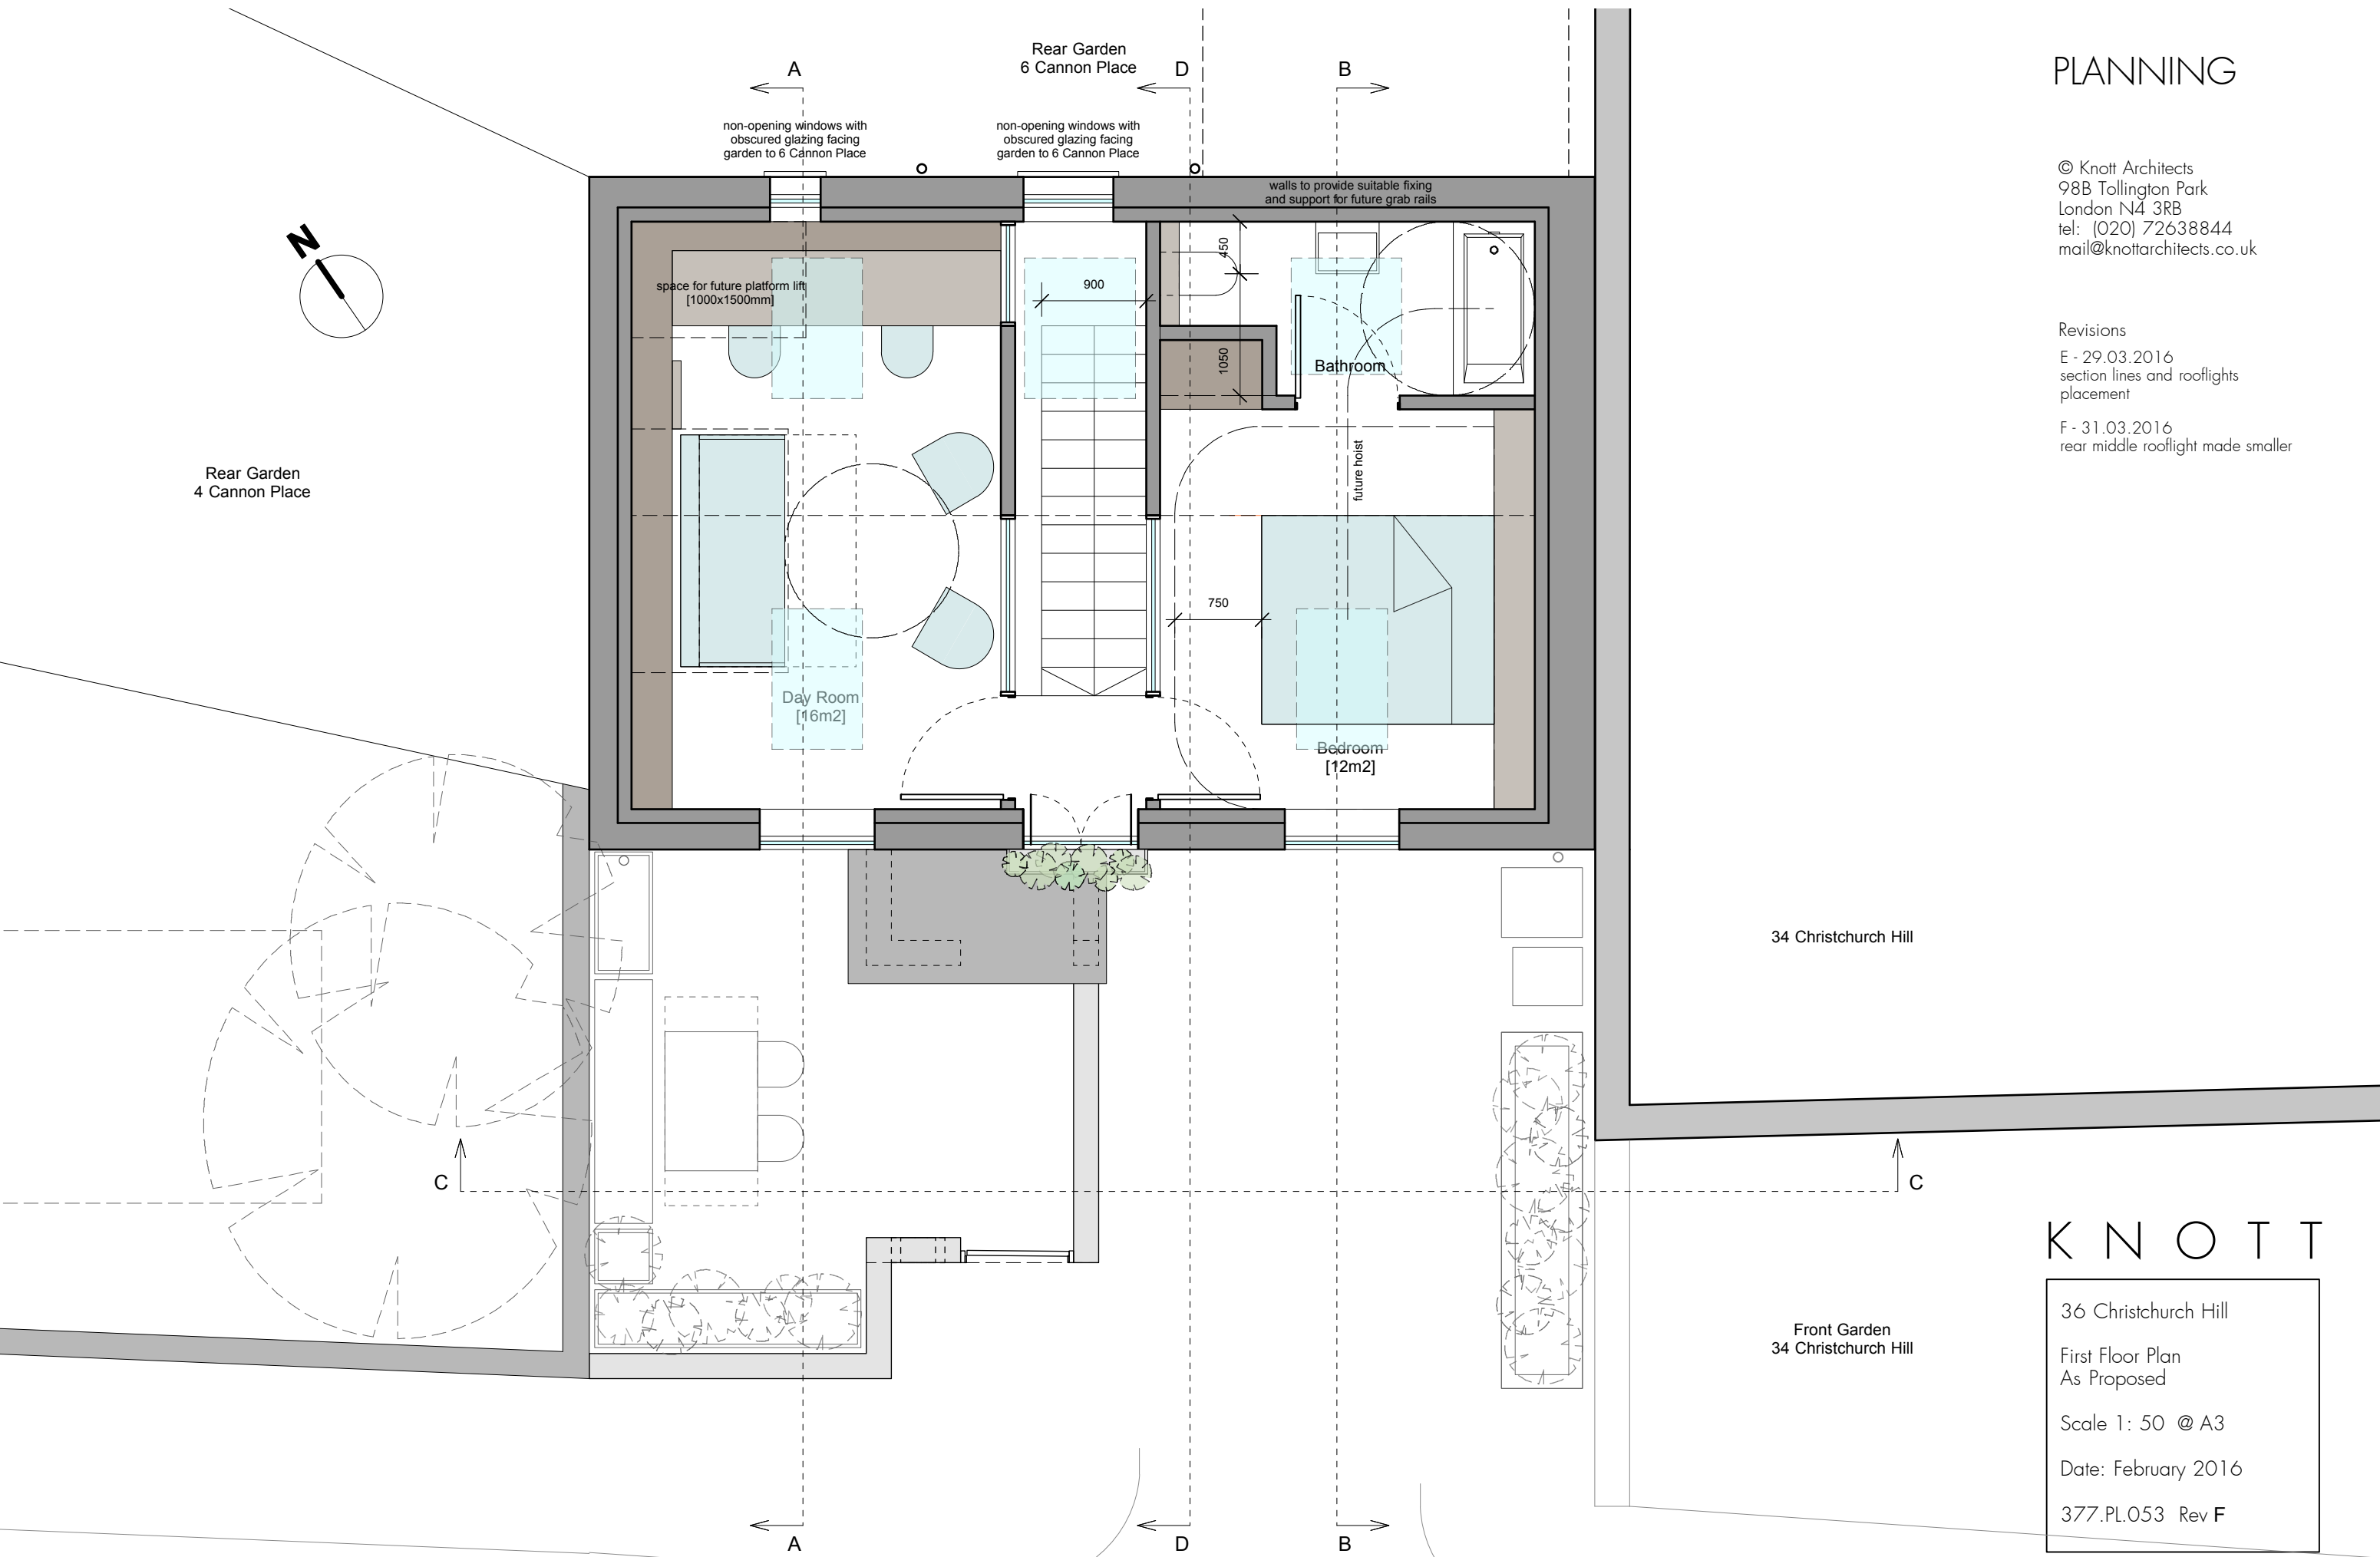

## KNOTT

36 Christchurch Hill  
First Floor Plan  
As Proposed  
Scale 1: 50 @ A3  
Date: February 2016  
377.PL.053 Rev F

## ARCHITECTS