



PLANNING

© Knott Architects
 98B Tollington Park
 London N4 3RB
 tel: (020) 72638844
 mail@knottarchitects.co.uk

Revisions
 A - 29.01.16
 Dormers revised
 B - 29.03.16
 Updates: windows and rooflights
 C - 31.03.16
 rear middle rooflight made
 smaller

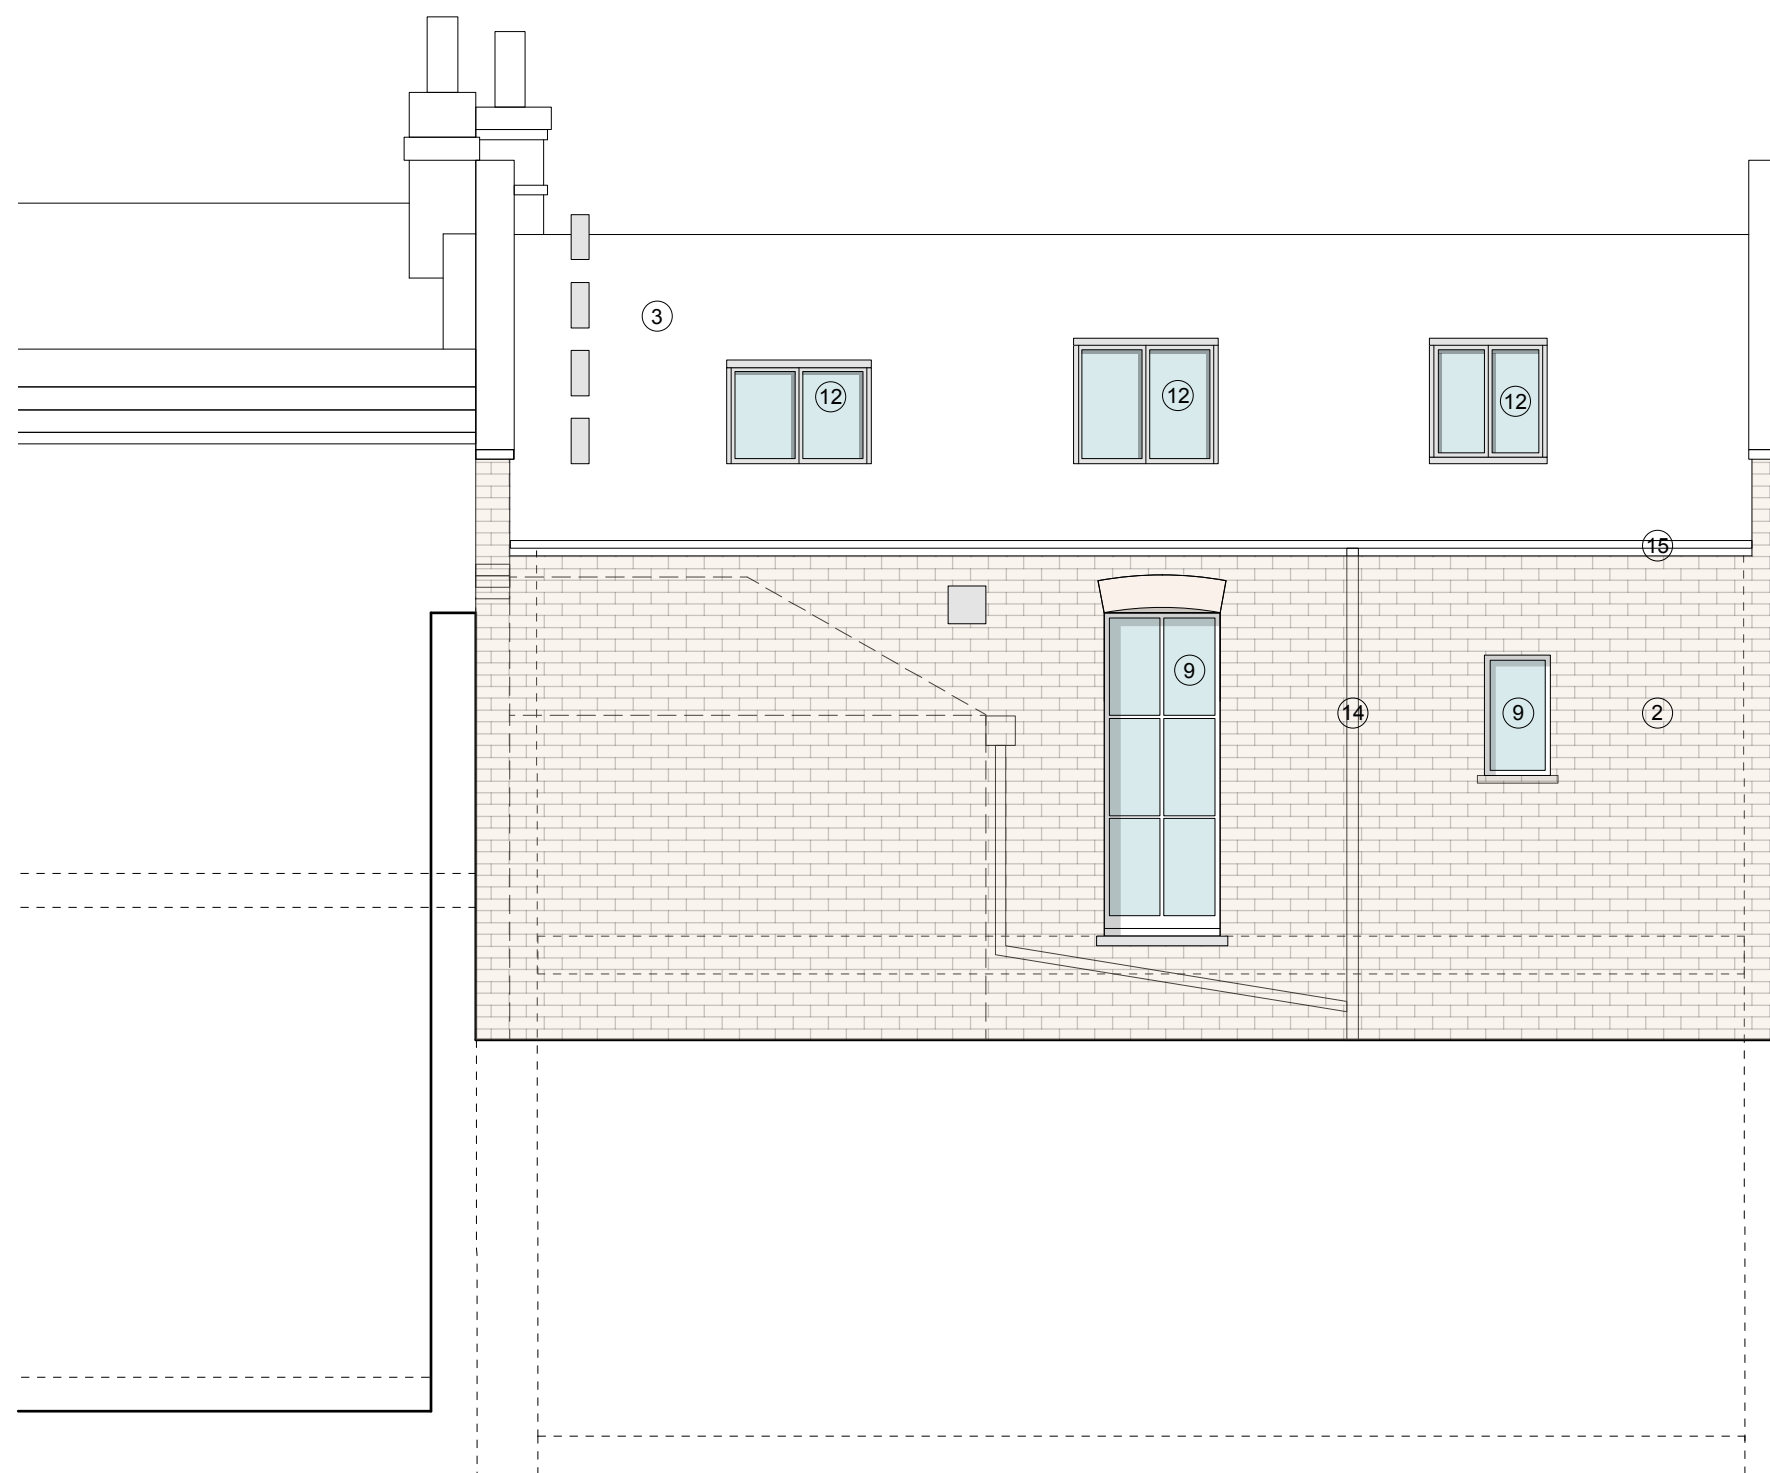

- MATERIALS KEY**
1. WHITE PAINTED BRICK
 2. NATURAL BRICK
 3. CLAY PEG TILES
 4. GREEN ROOF
 5. PAINTED TIMBER DOOR
 6. TIMBER FRAMED SASH WINDOW
 7. TIMBER FRAMED GLAZED DOOR
 8. TIMBER FRAMED STABLE DOORS
 9. TIMBER FRAMED, FIXED WINDOW - OBSCURED GLASS
 10. STEEL JULIETTE BALCONY
 11. PLANTER
 12. CONSERVATION ROOFLIGHT
 13. POWDERCOATED METAL ROOF PROFILE
 14. POWDERCOATED METAL RAINWATER GOODS
 15. POWDERCOATED METAL GUTTER

 

KNOTT

36 Christchurch Hill

Rear Elevation
 As Proposed

Scale 1: 50 @ A3

Date: August 2015

377.PL.057 Rev : C

ARCHITECTS