




EXISTING GROUND FLOOR PLAN

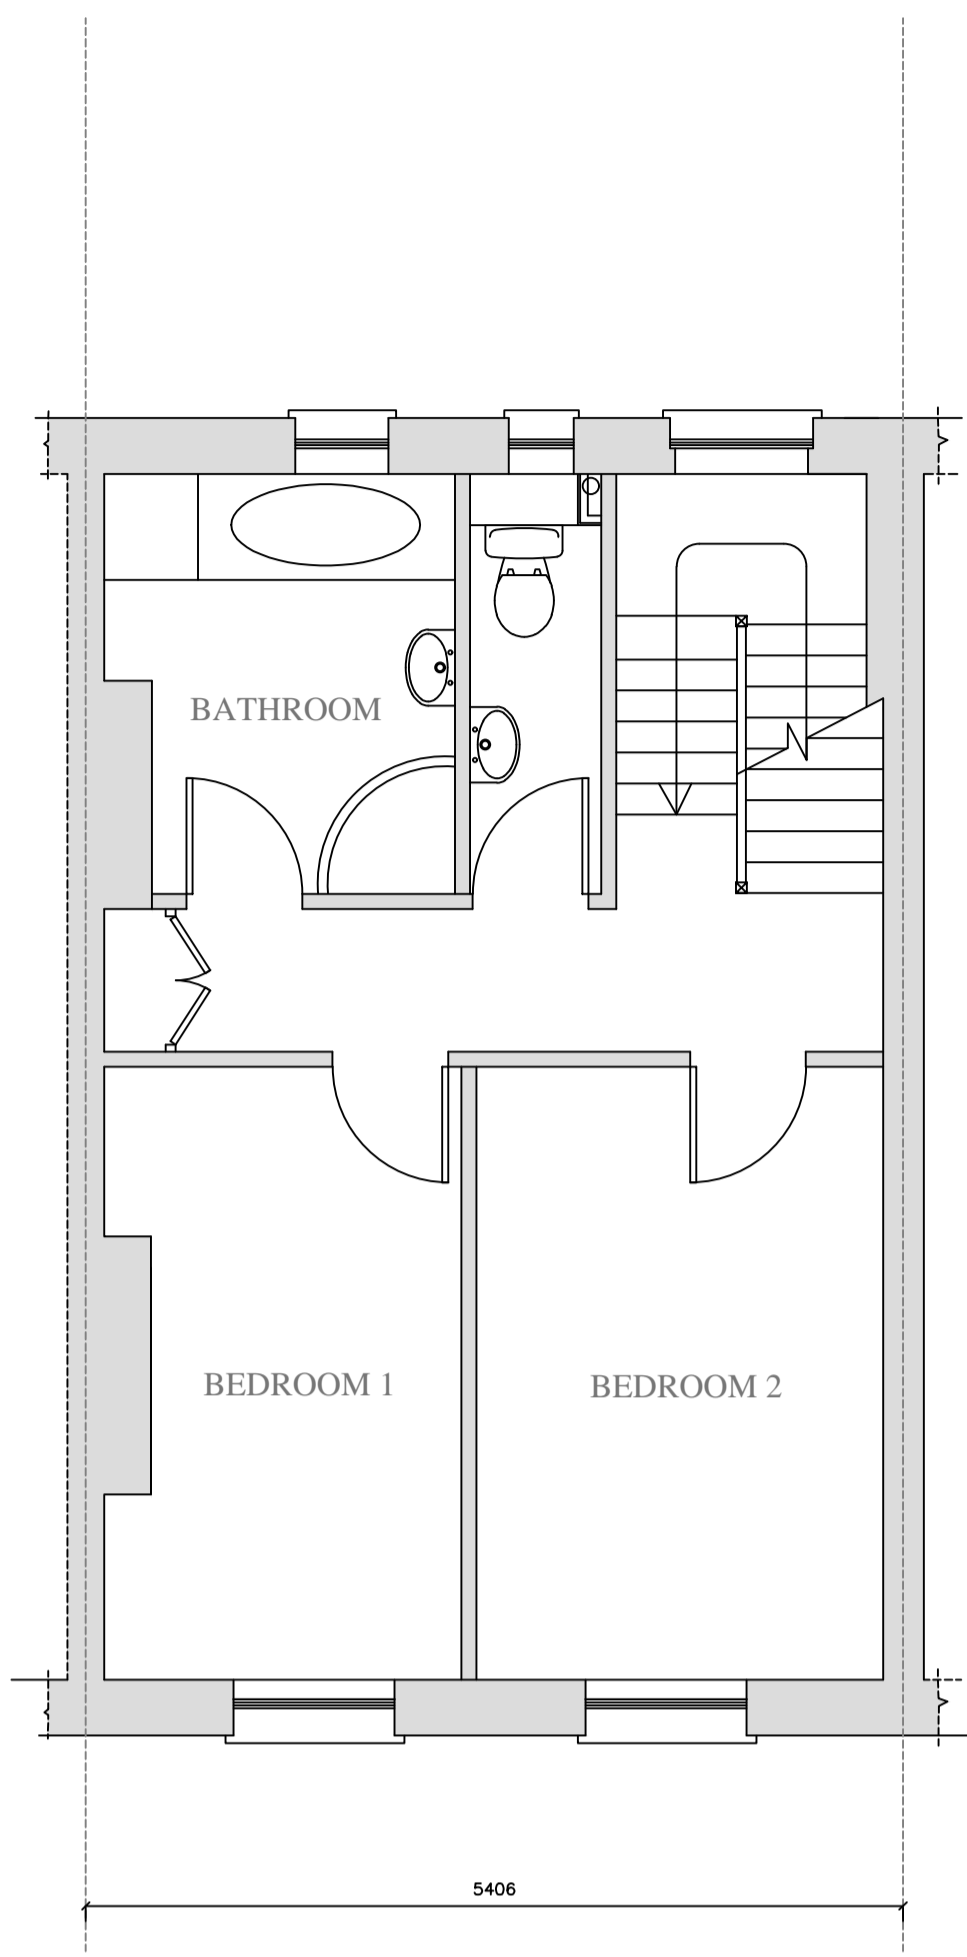


EXISTING 1ST FLOOR PLAN

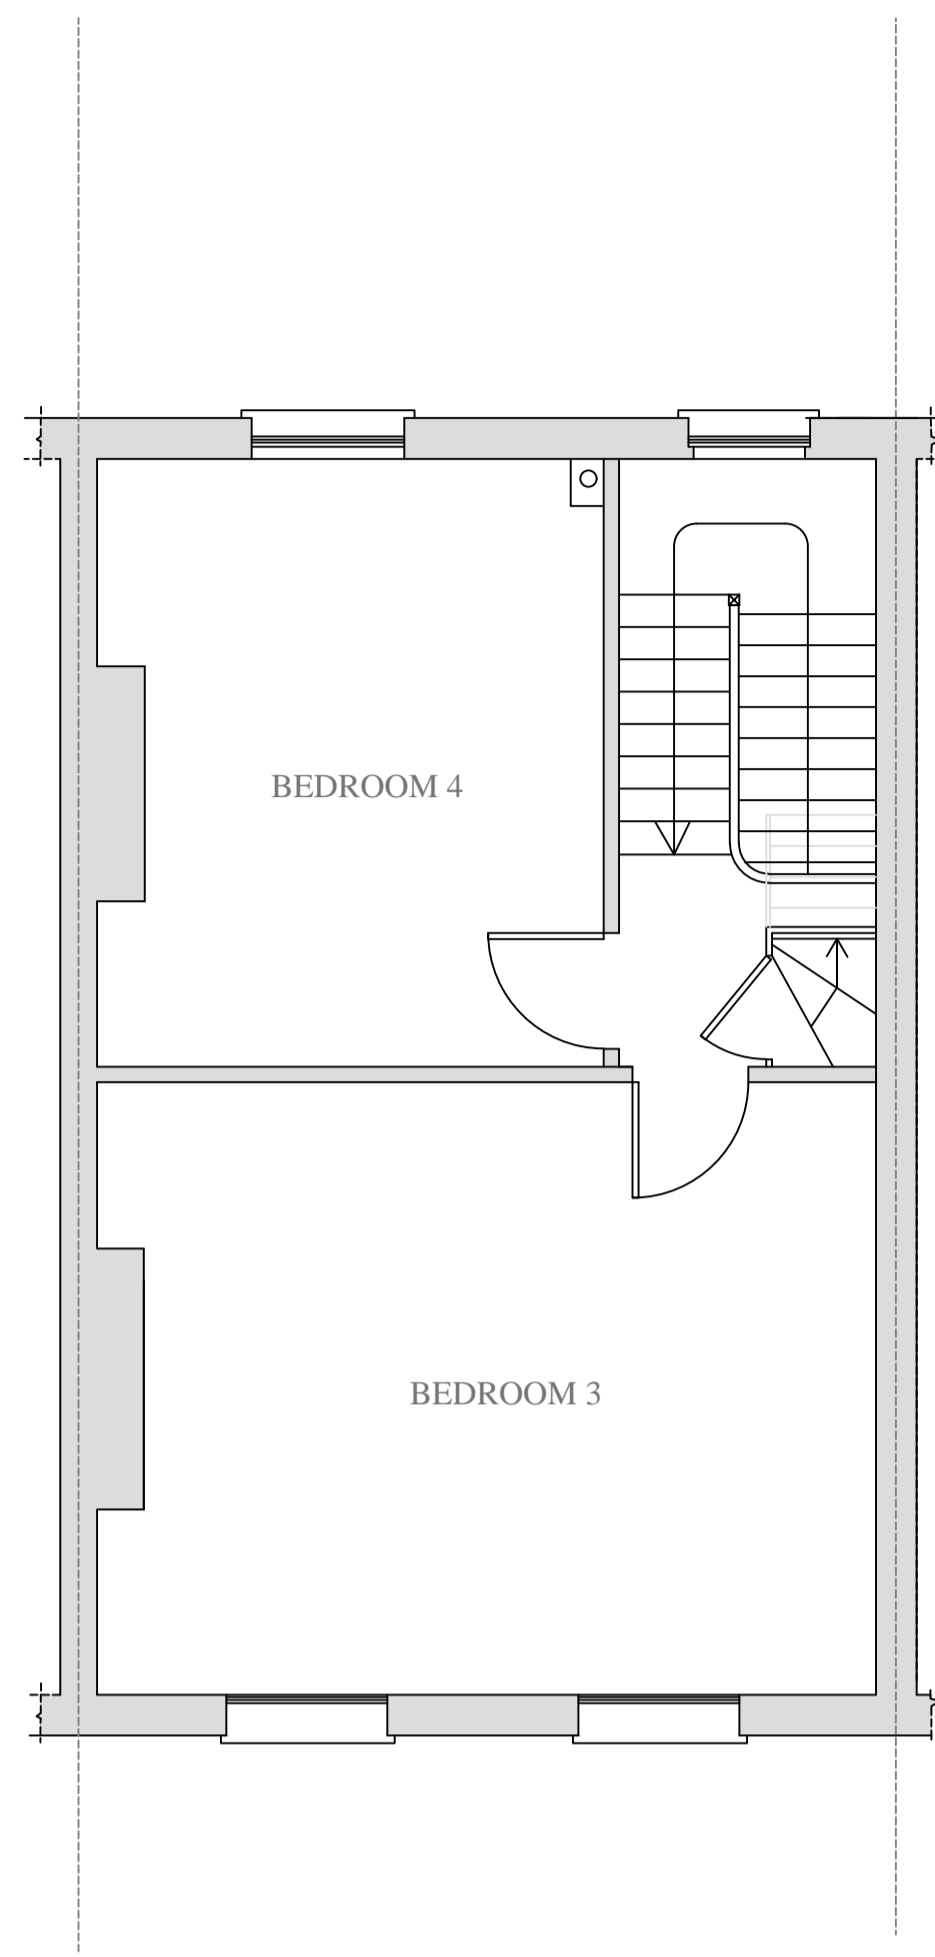


EXISTING 2ND FLOOR PLAN

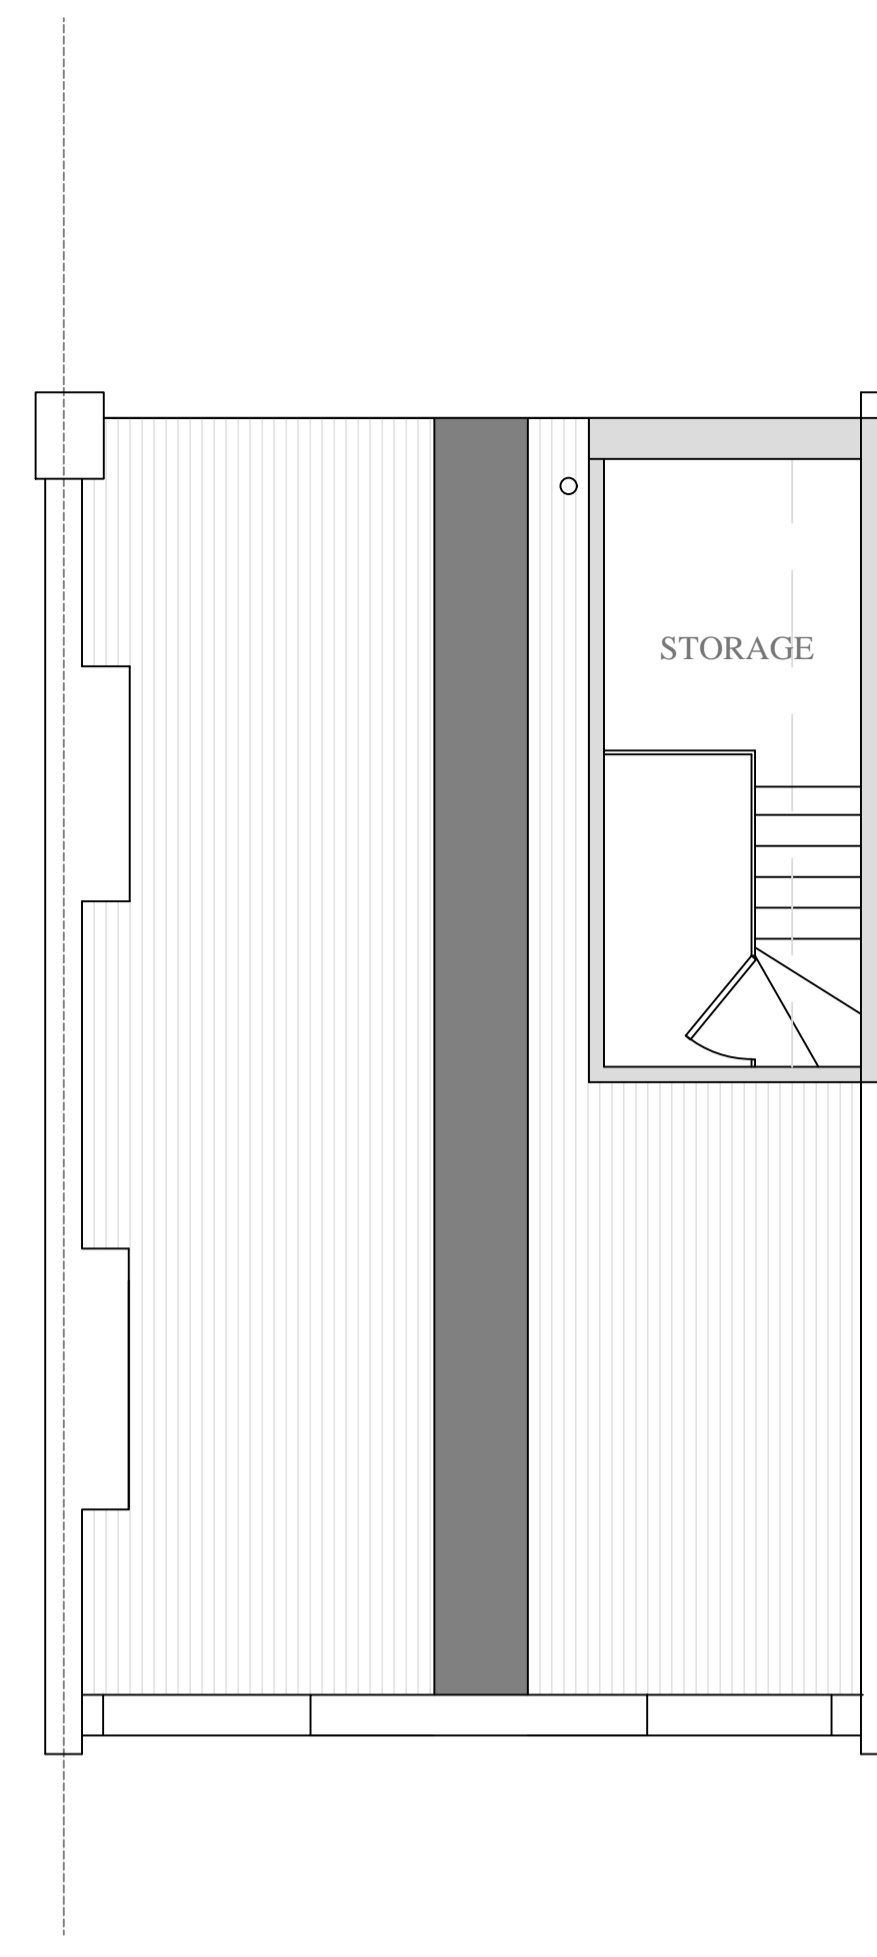


EXISTING 3RD FLOOR PLAN

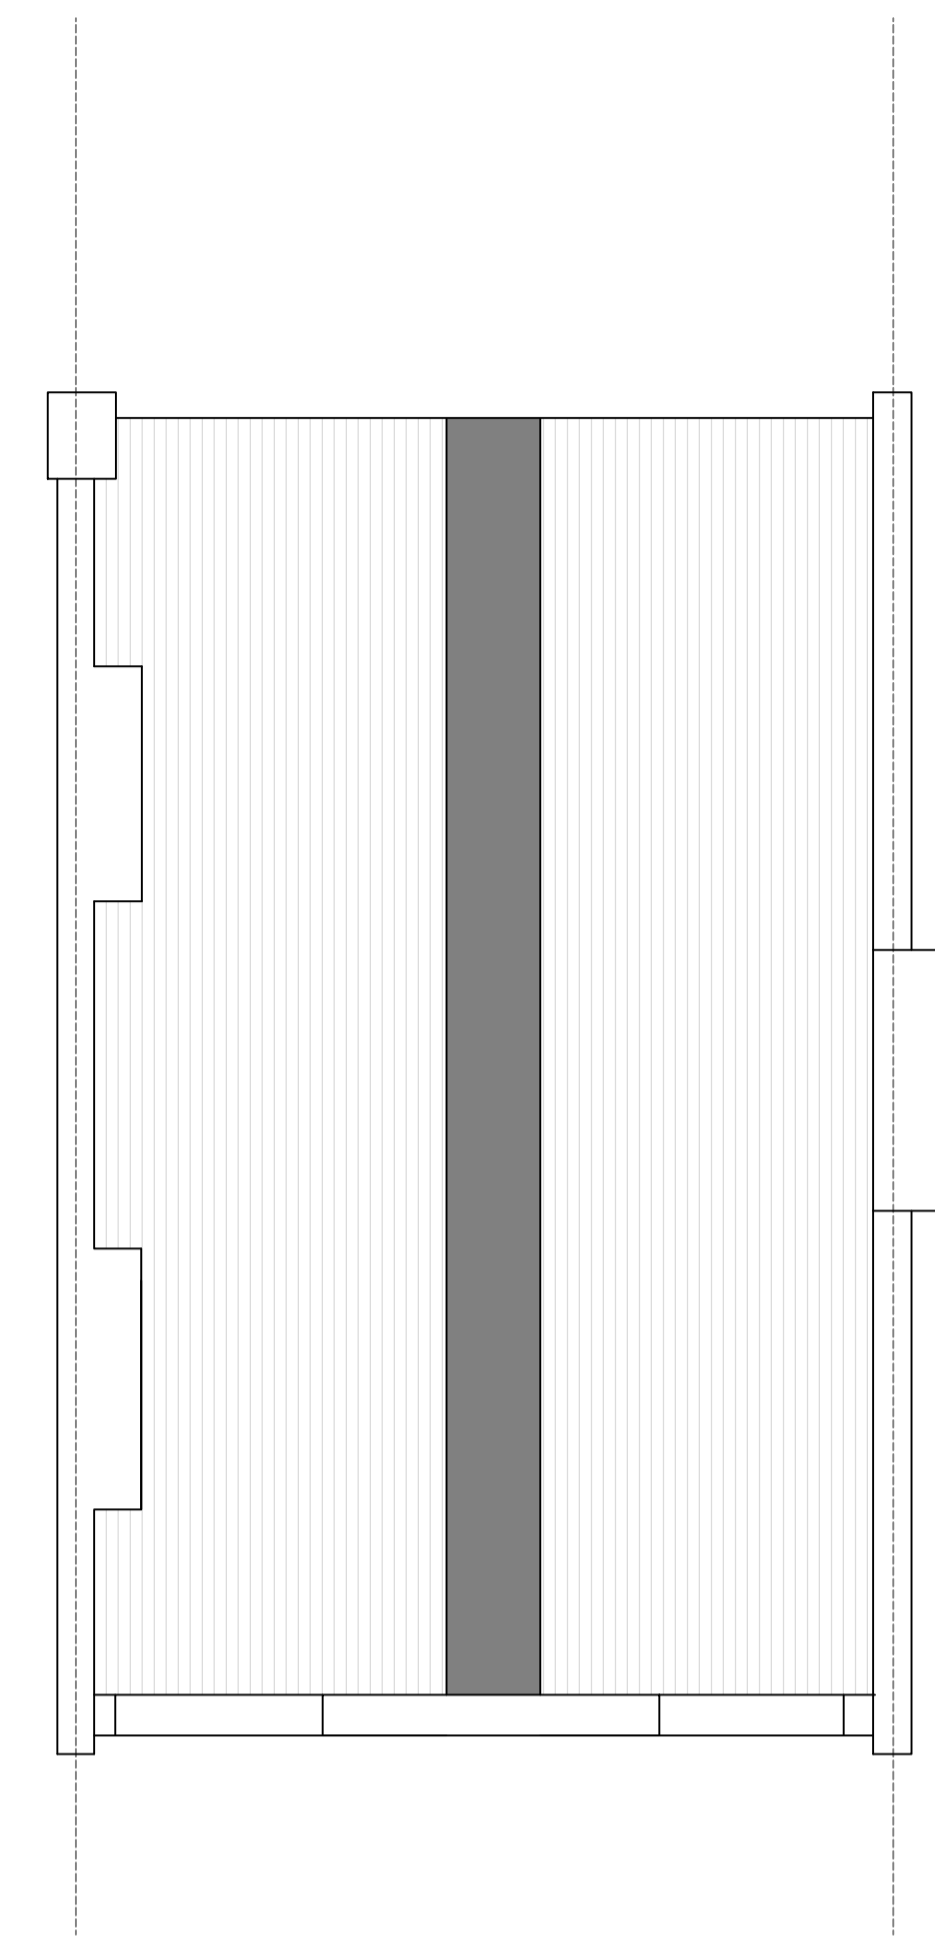


EXISTING ROOF PLAN

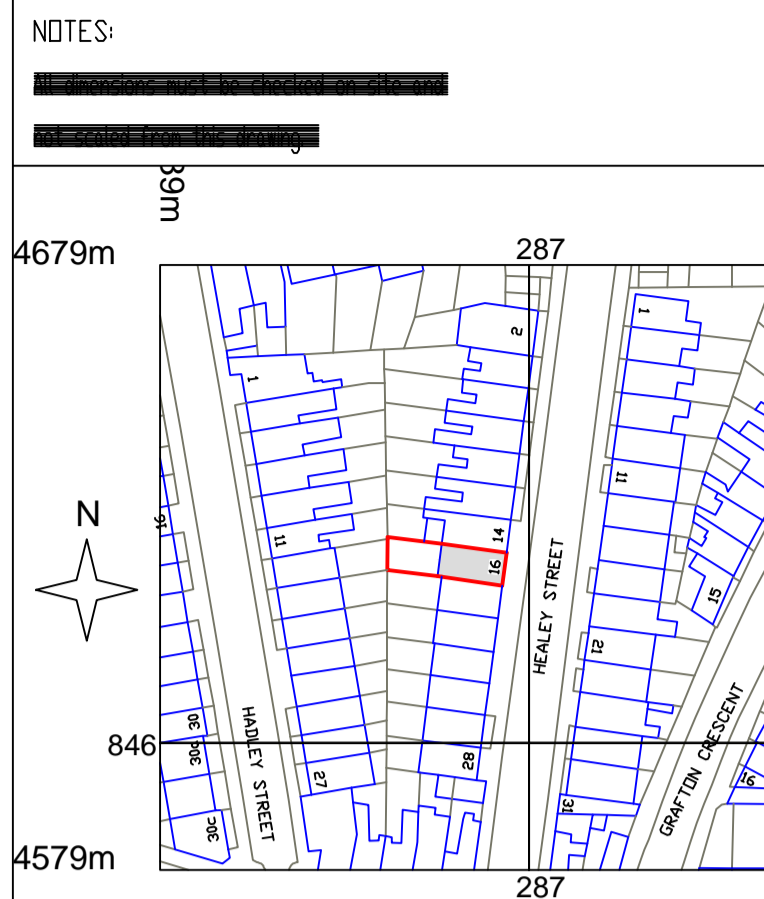

LOCATION PLAN SCALE 1:1250

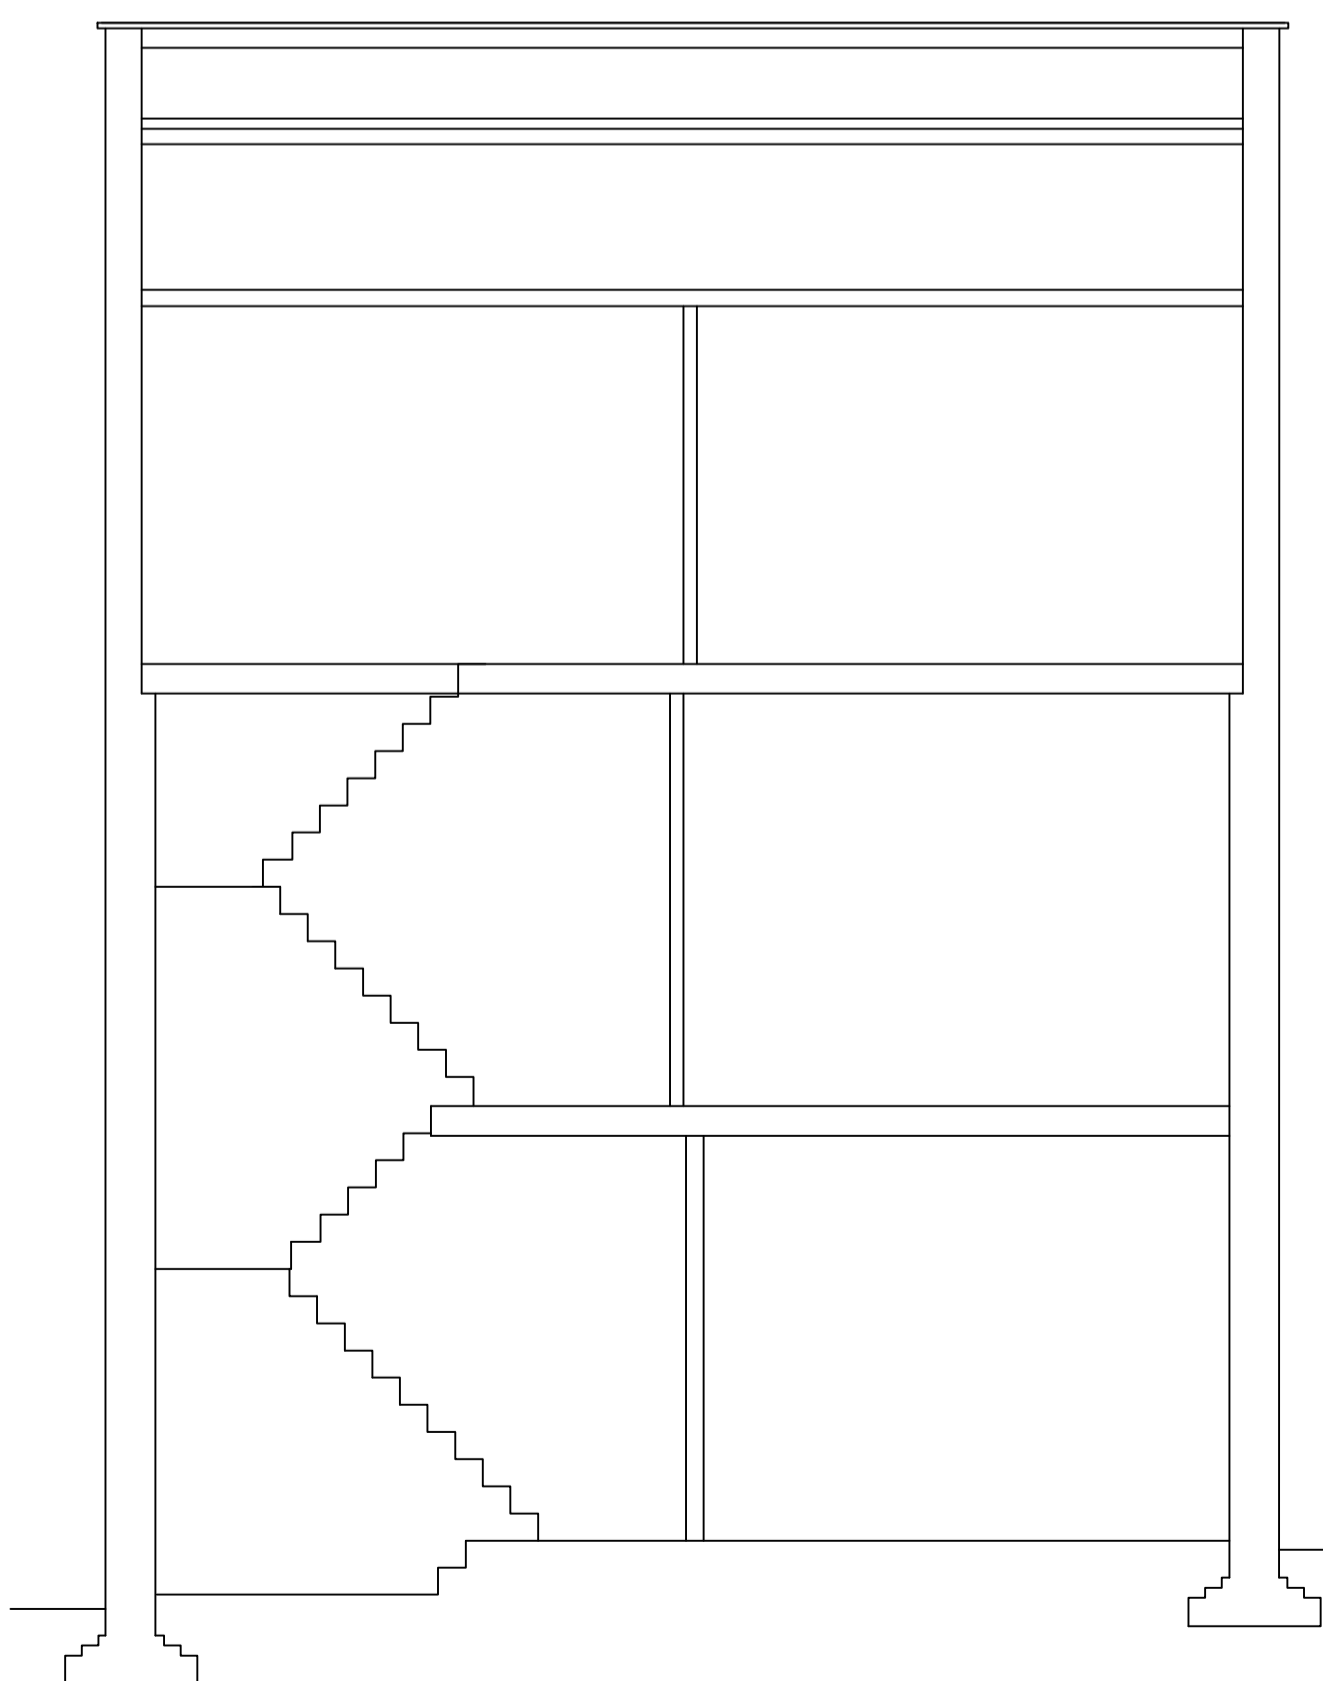


EXISTING SECTION BB'

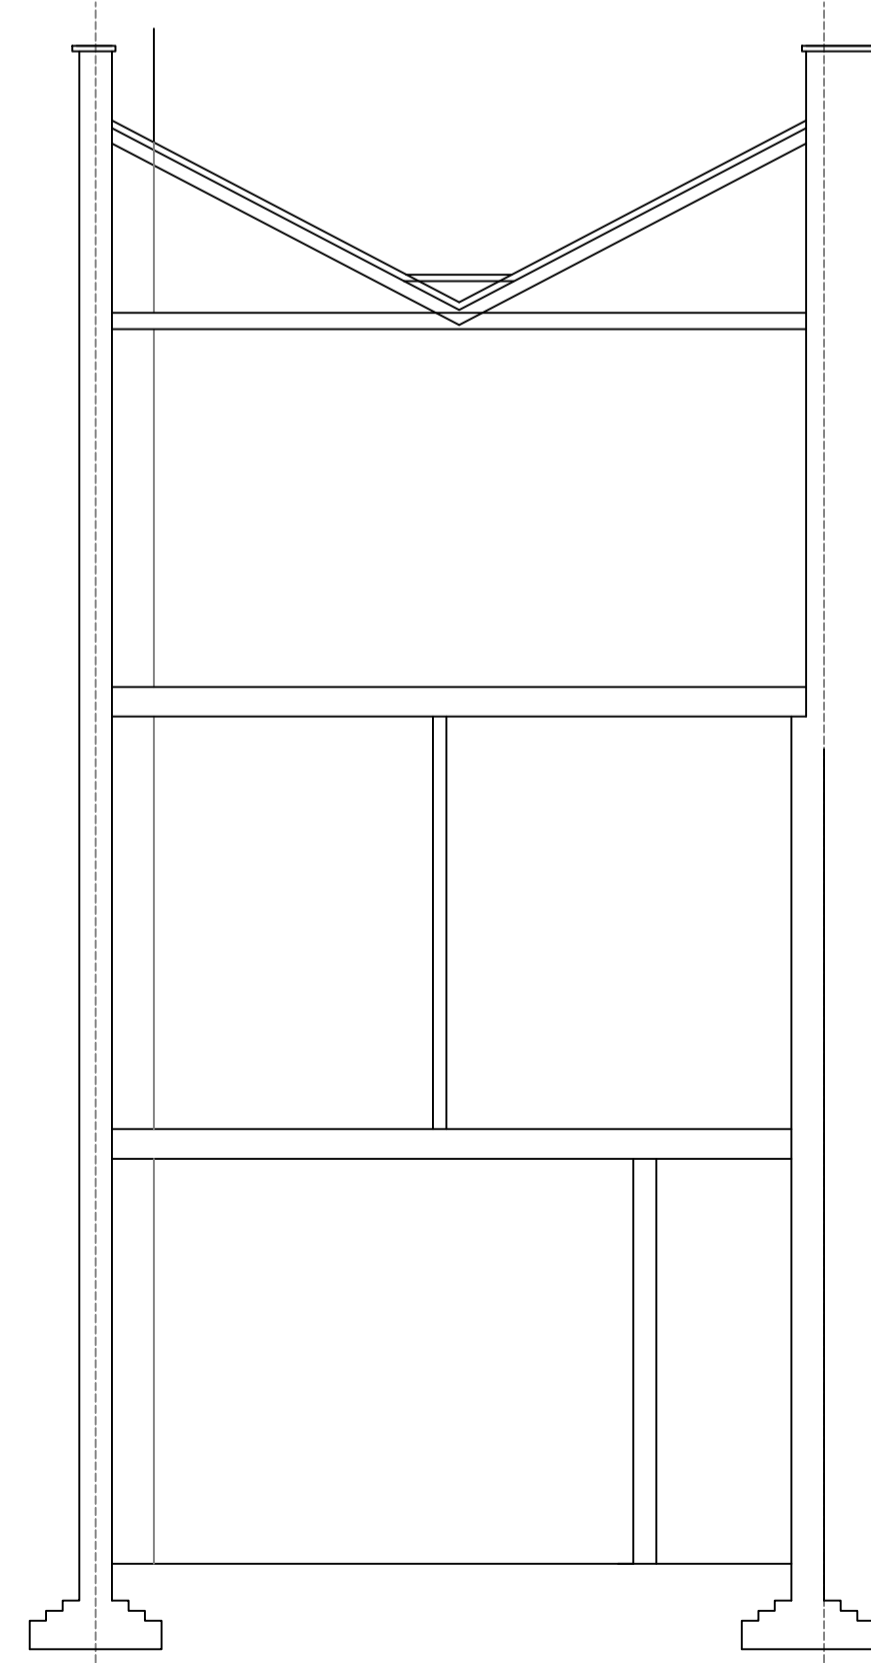

EXISTING SECTION AA'



EXISTING FRONT ELEVATION

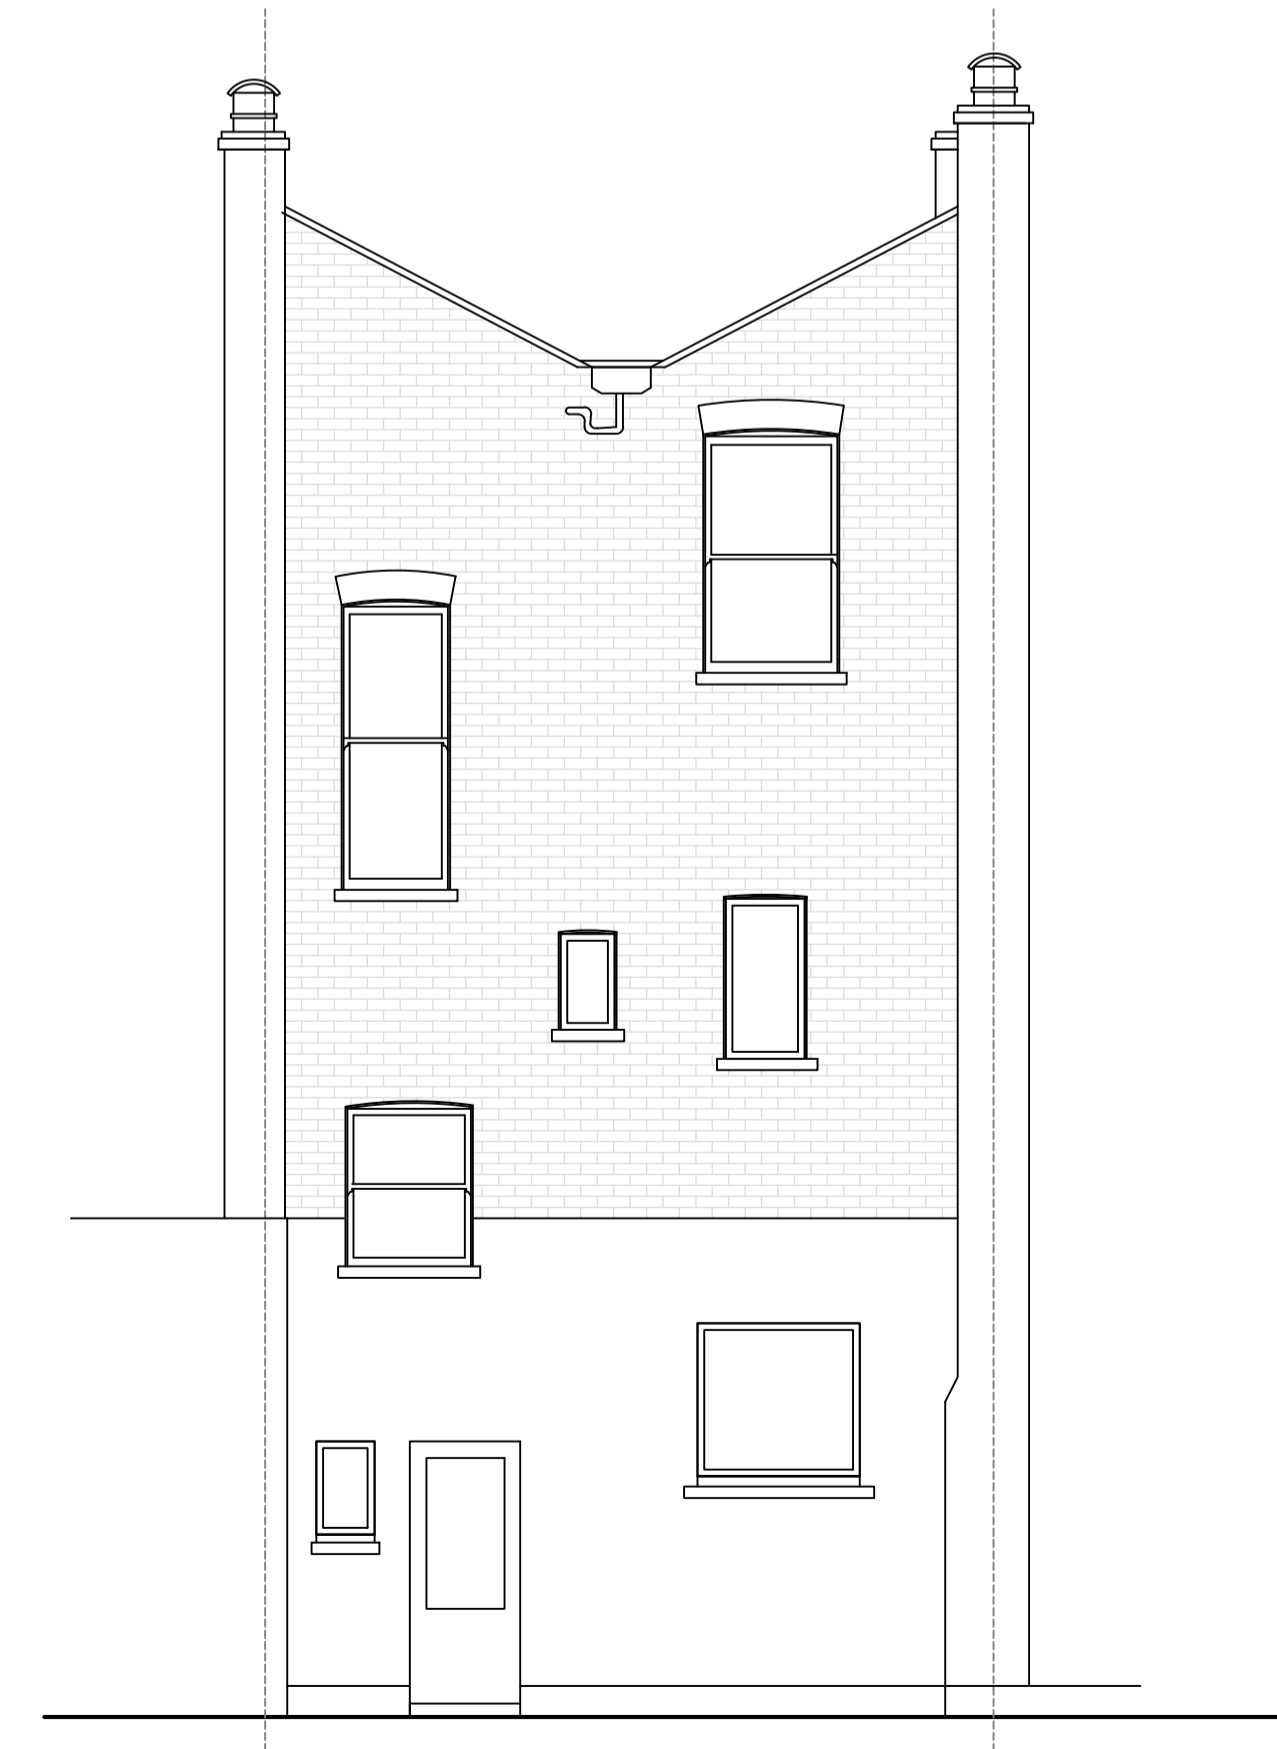

EXISTING REAR ELEVATION

**anatolitis associates**  
 28 MANOR ROAD, POTTERS BAR  
 HERTFORDSHIRE EN6 1DQ

TEL: 01707 659357  
 FAX: 01707 851059

Client  
 N YIANNI & A YIANNI

Job Title  
 16 HEALEY STREET  
 LONDON NW1 8SR

Drawing Title  
 EXISTING PLANS & ELEVATIONS

Scale  
 1:50, & 1:1250 @ A1

Date  
 APRIL 2016

Drawn By  
 SM

Drg. No  
 PL394-1

Rev.  
 A