




PROPOSED GROUND FLOOR PLAN

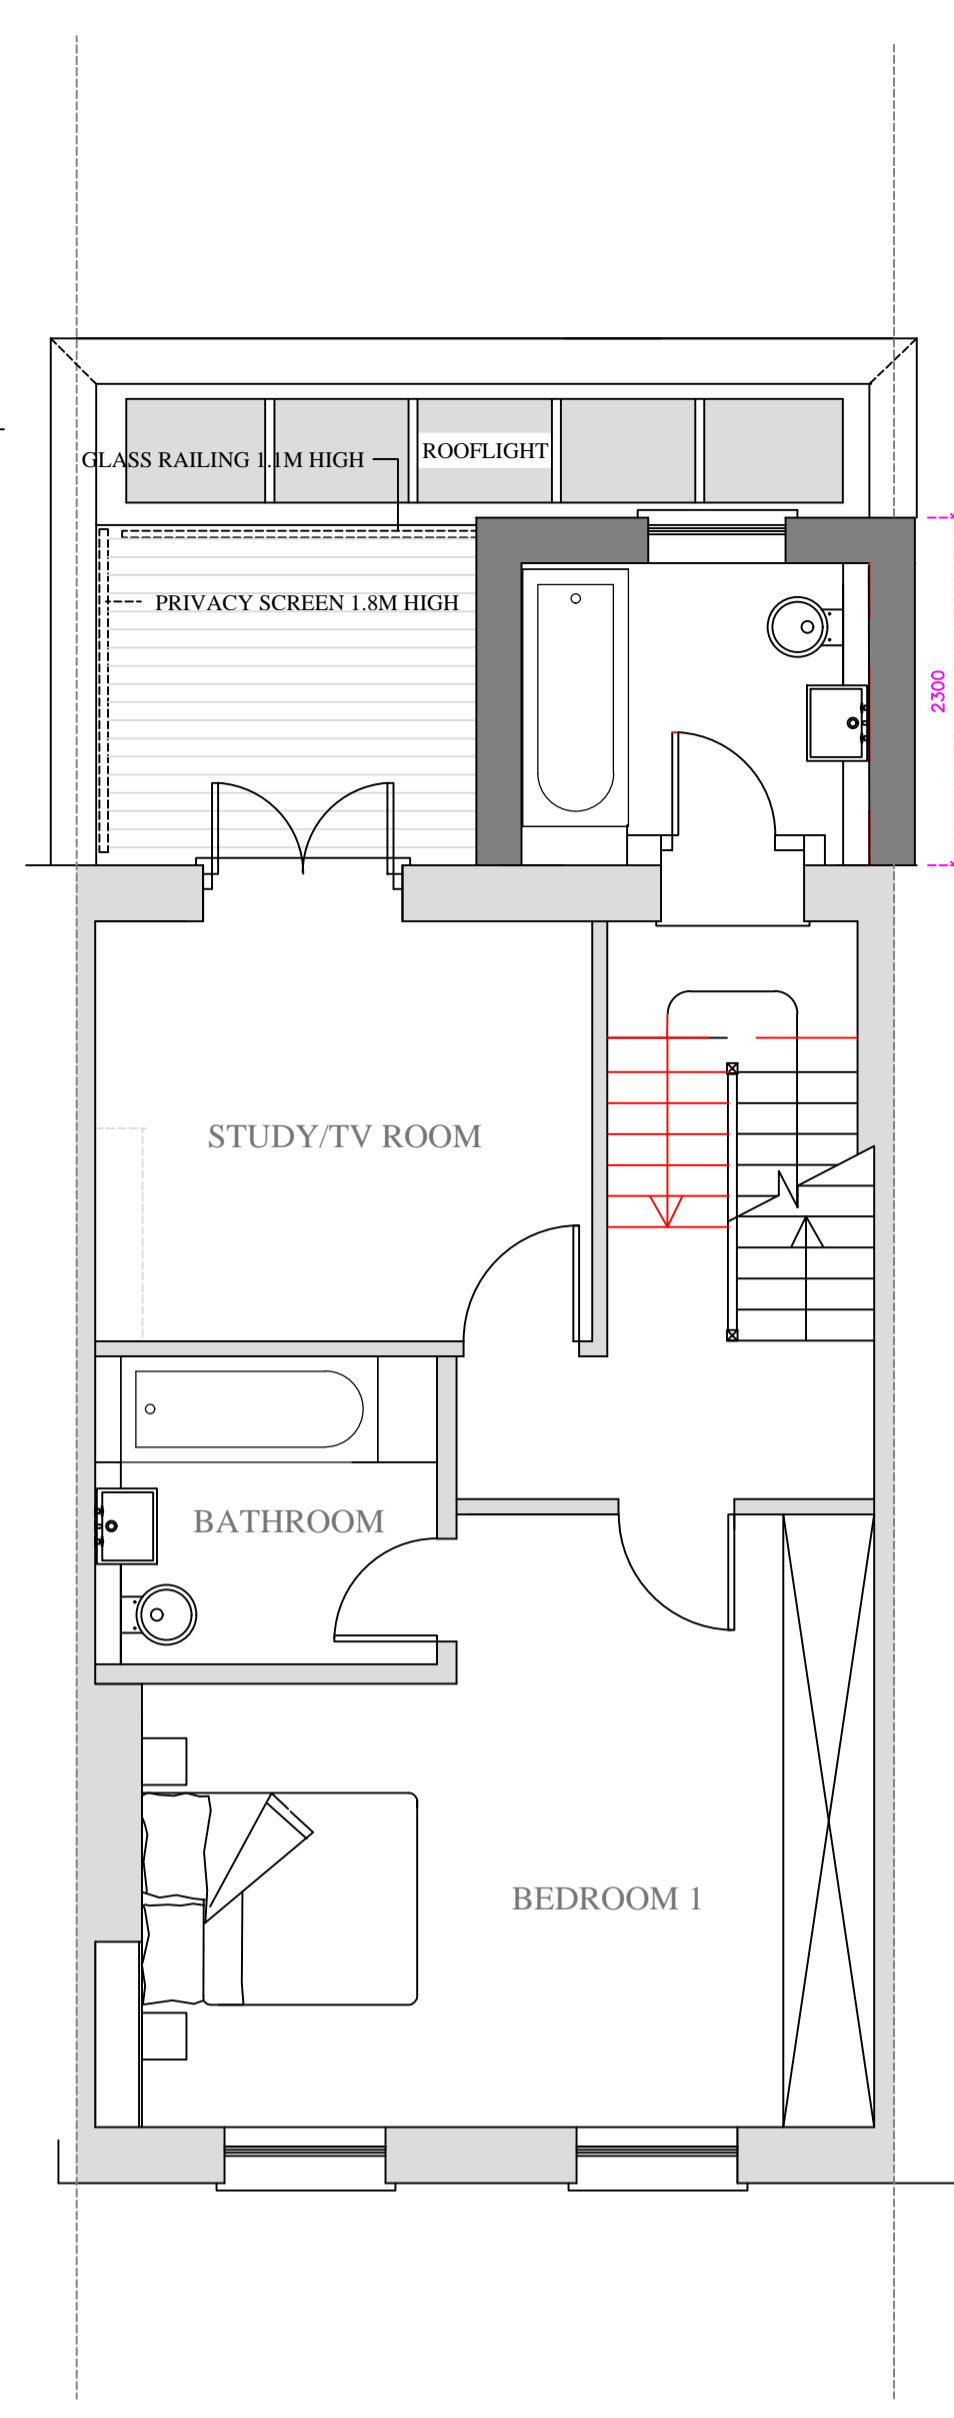


PROPOSED 1ST FLOOR PLAN

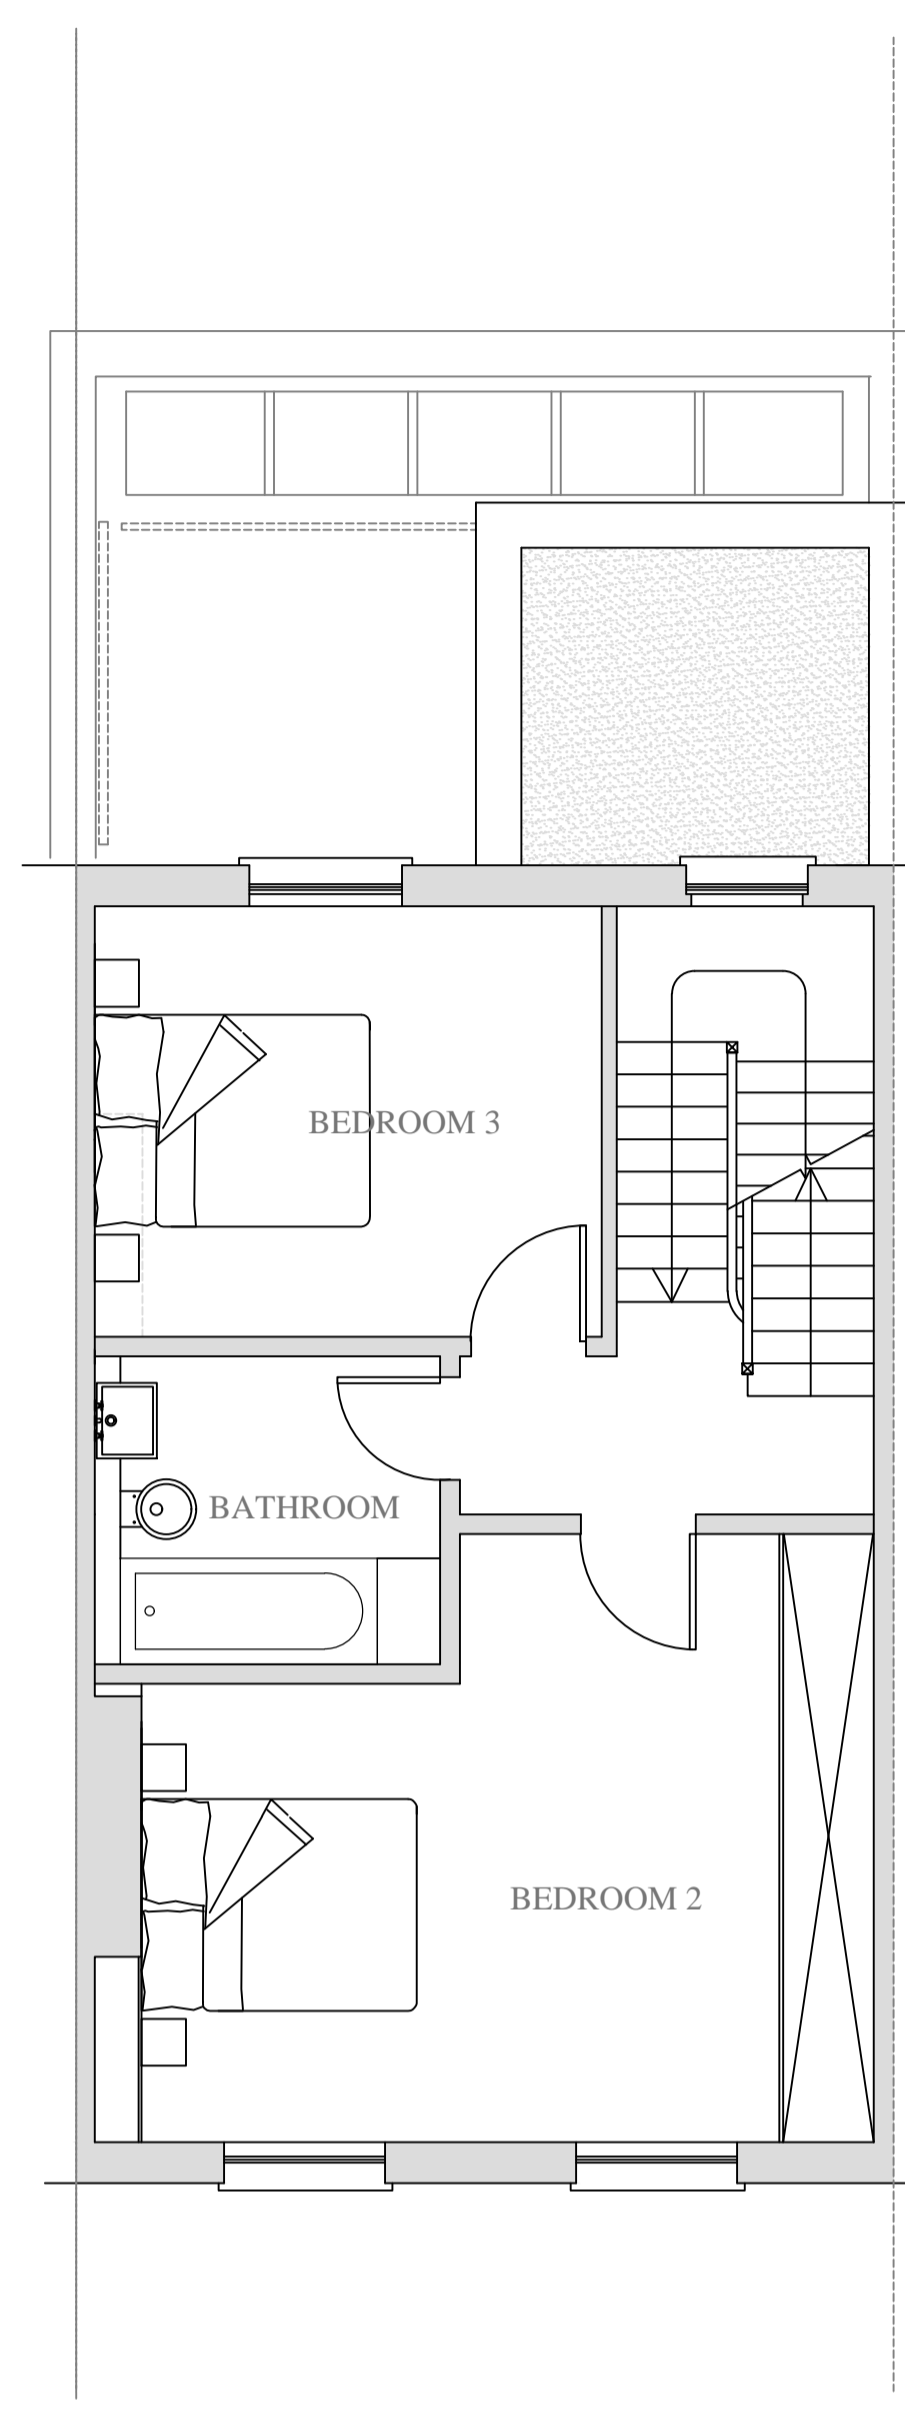

PROPOSED 2ND FLOOR PLAN

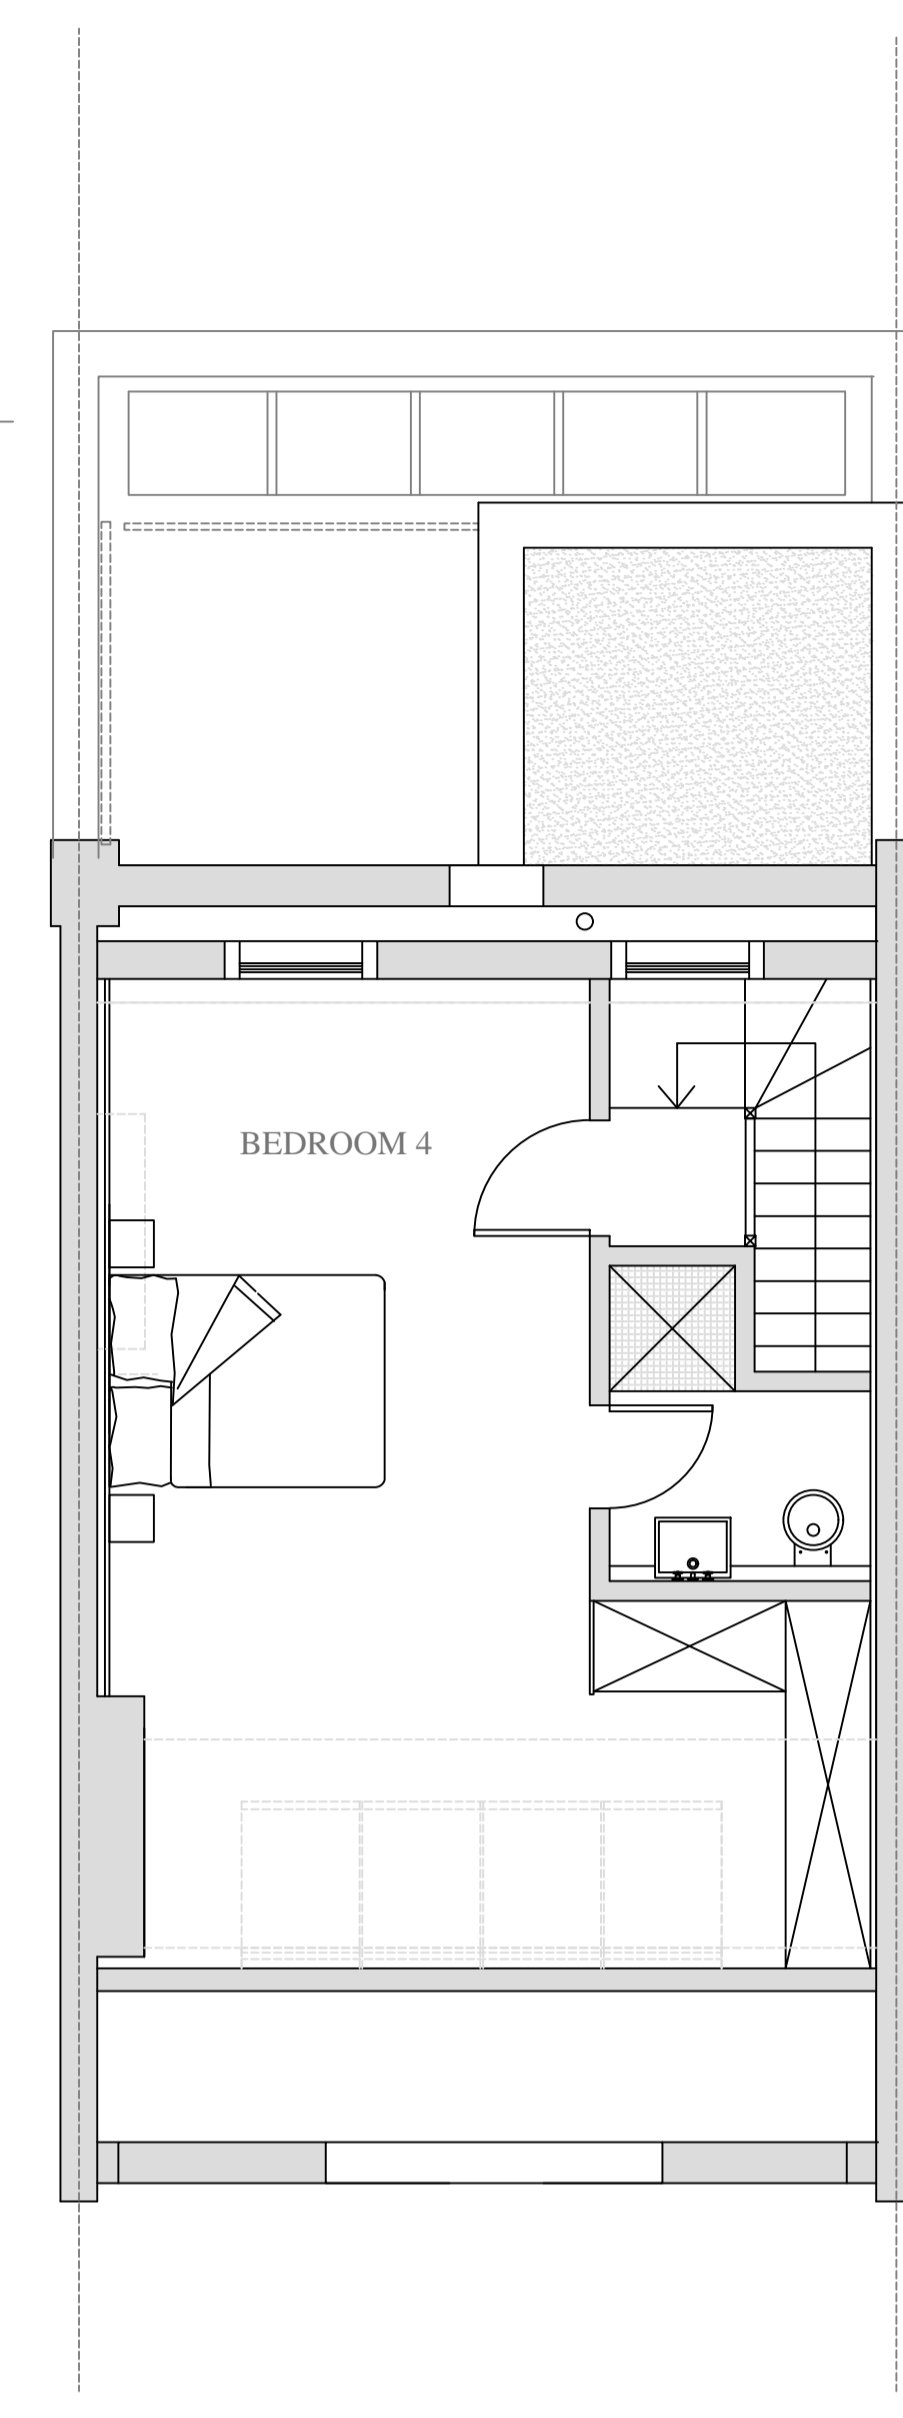


PROPOSED 3RD FLOOR PLAN

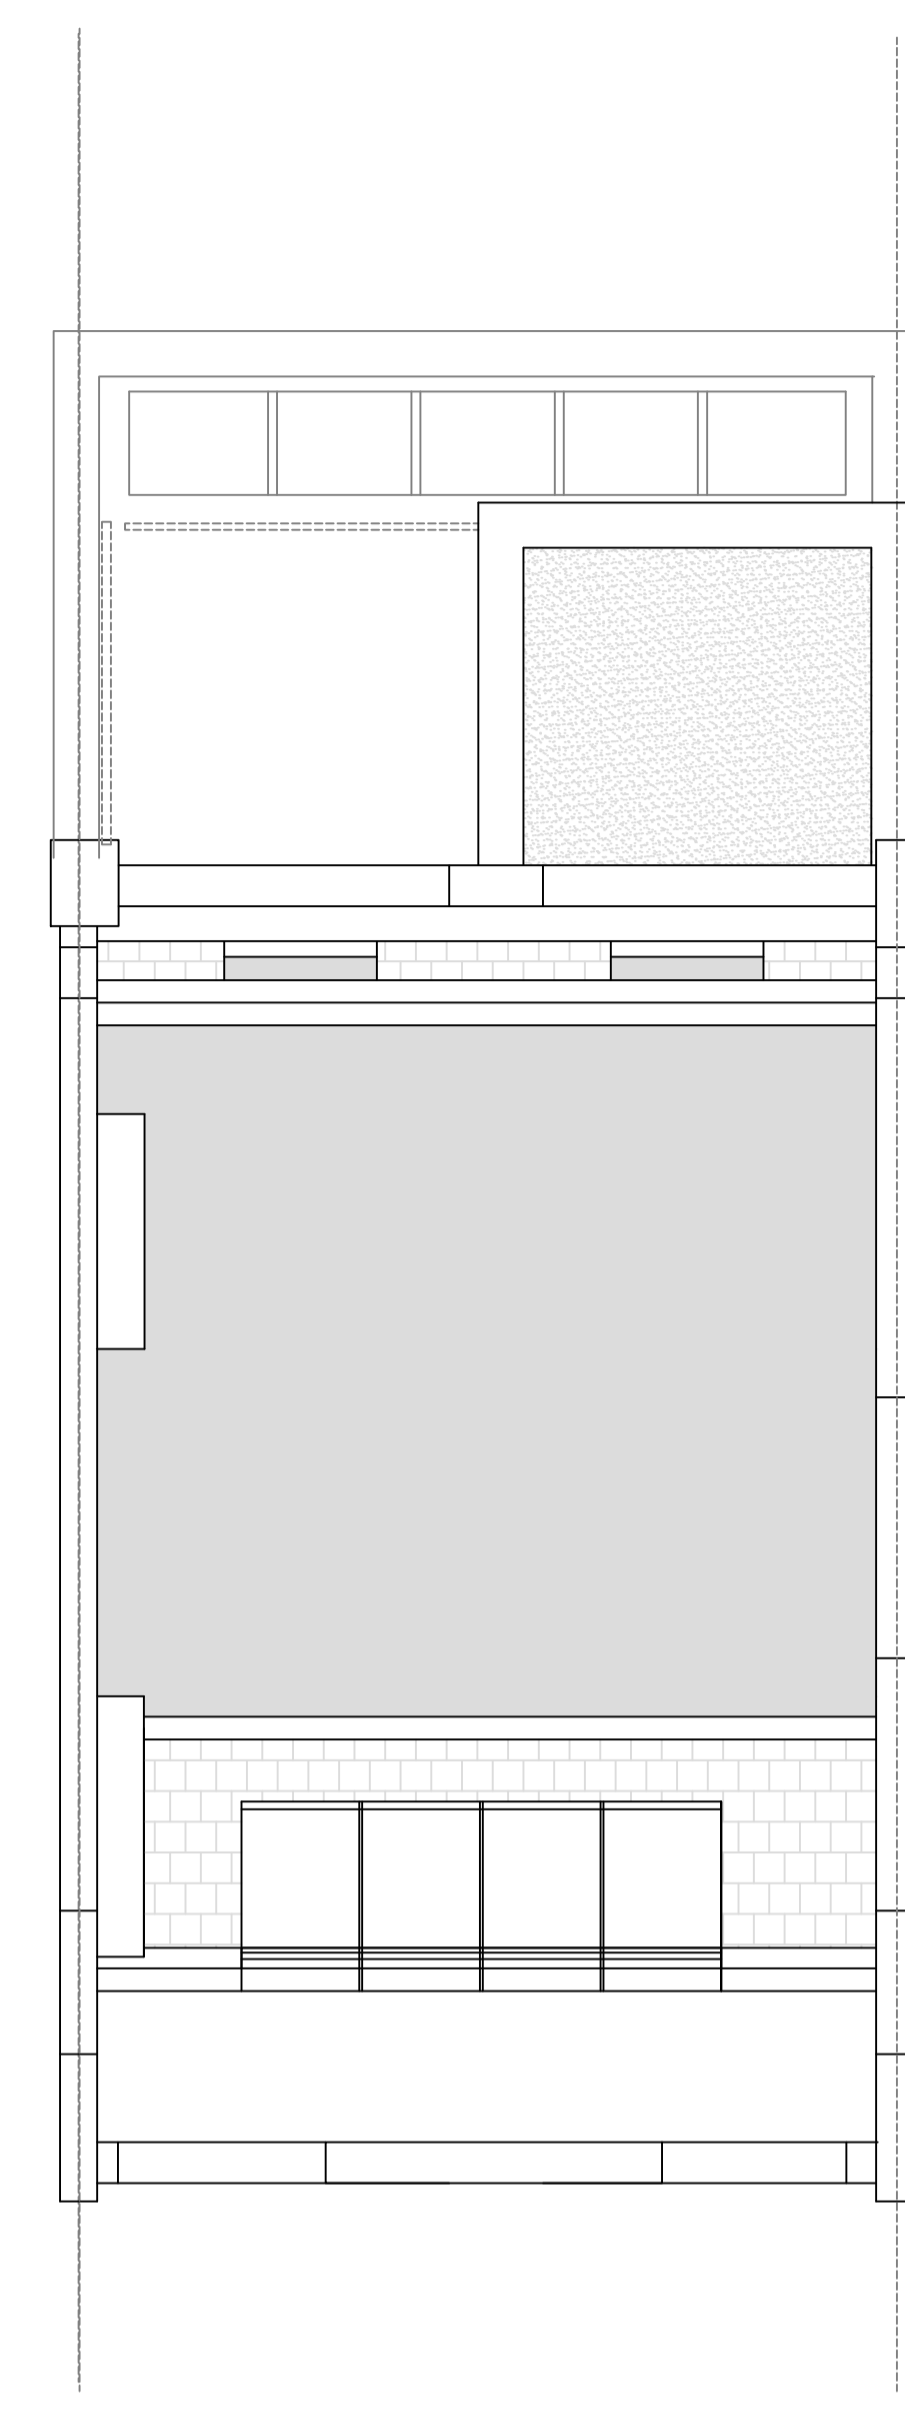


PROPOSED ROOF PLAN

NOTES:

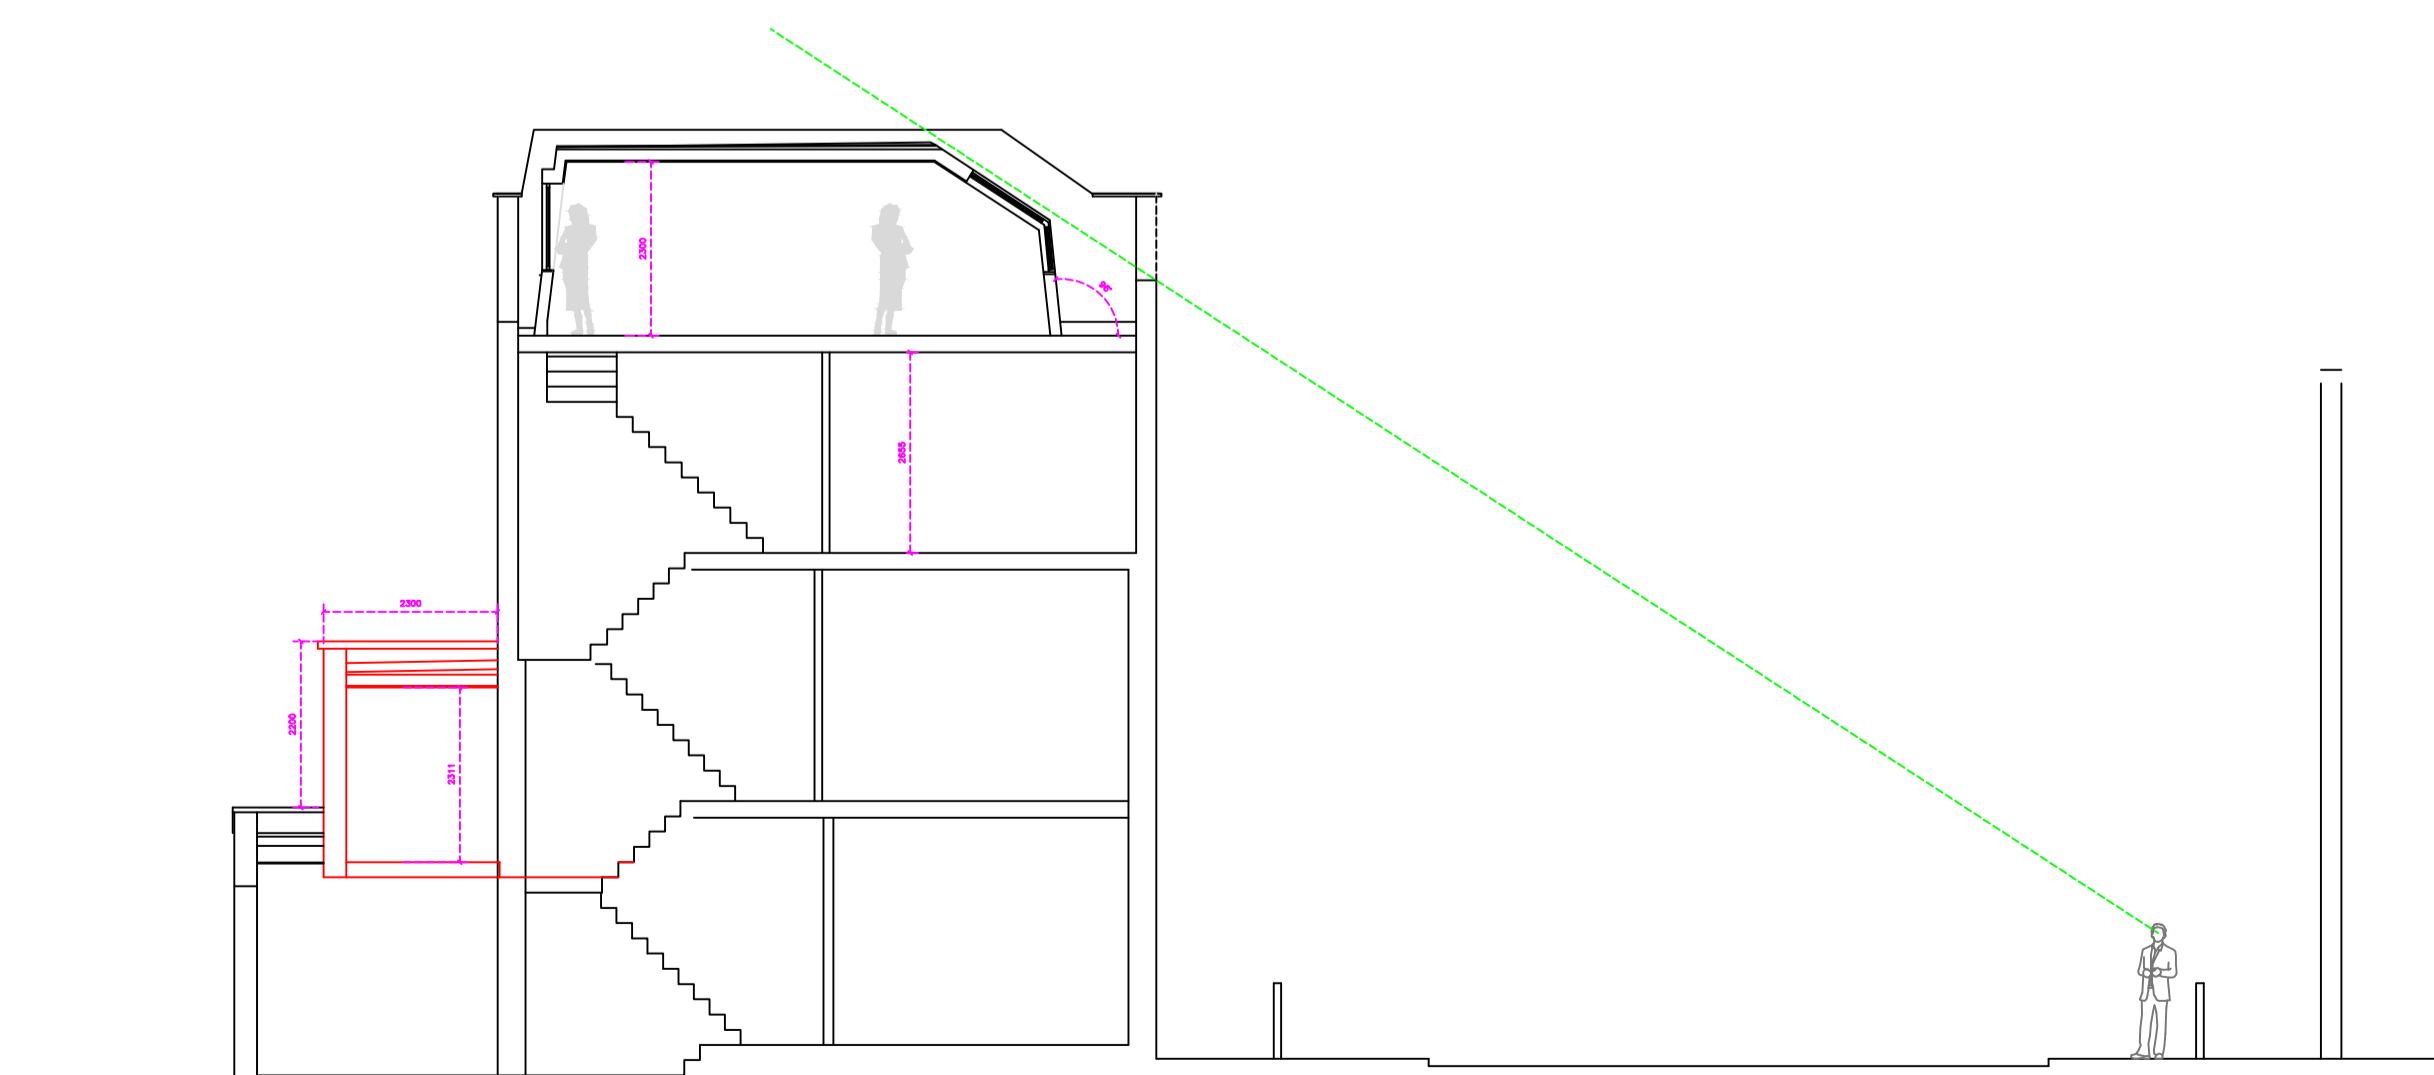

PROPOSED MANSARD VIEWED FROM PAVEMENT OPPOSITE

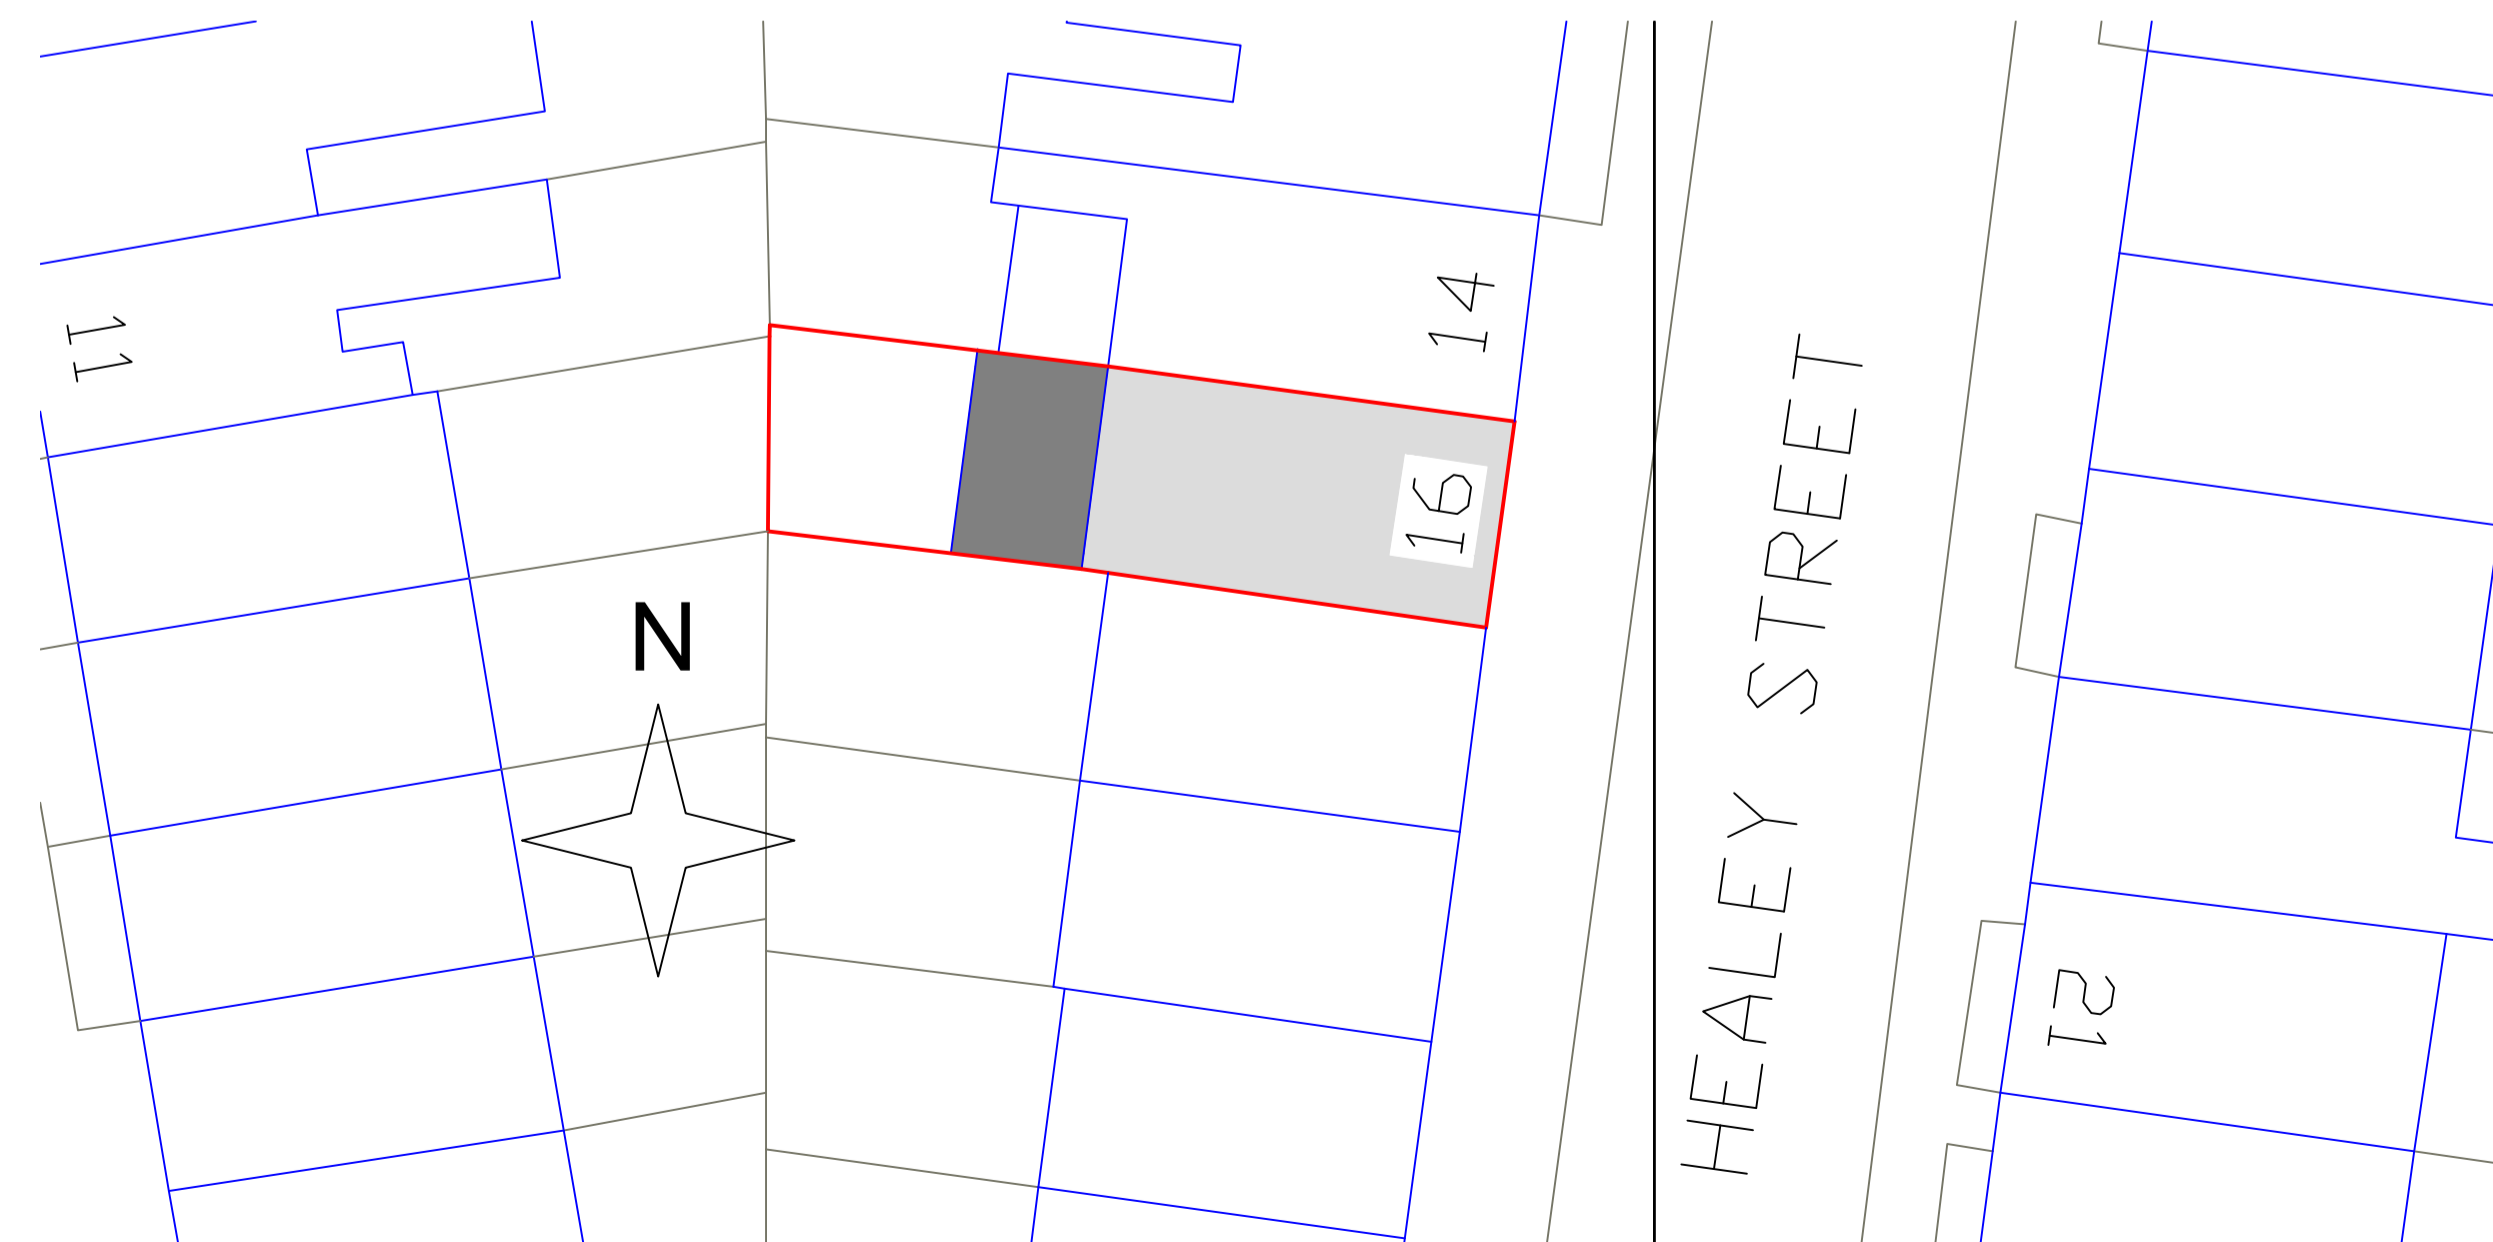

BLOCK PLAN - SCALE 1:200

anatolitis associates
 28 MANOR ROAD, POTTERS BAR
 HERTFORDSHIRE EN6 1DQ

TEL: 01707 659357
 FAX: 01707 851059

Client
 N YIANNI & A YIANNI

Job Title
 16 HEALEY STREET
 LONDON NW1 8SR

Drawing Title
 PROPOSED PLANS

Scale
 1:50, 1:100 @ A1

Date
 APRIL 2016

Drawn By
 CTA

Drg. No
 PL394-2

Rev.
 A