





PROPOSED FRONT ELEVATION




PROPOSED REAR ELEVATION

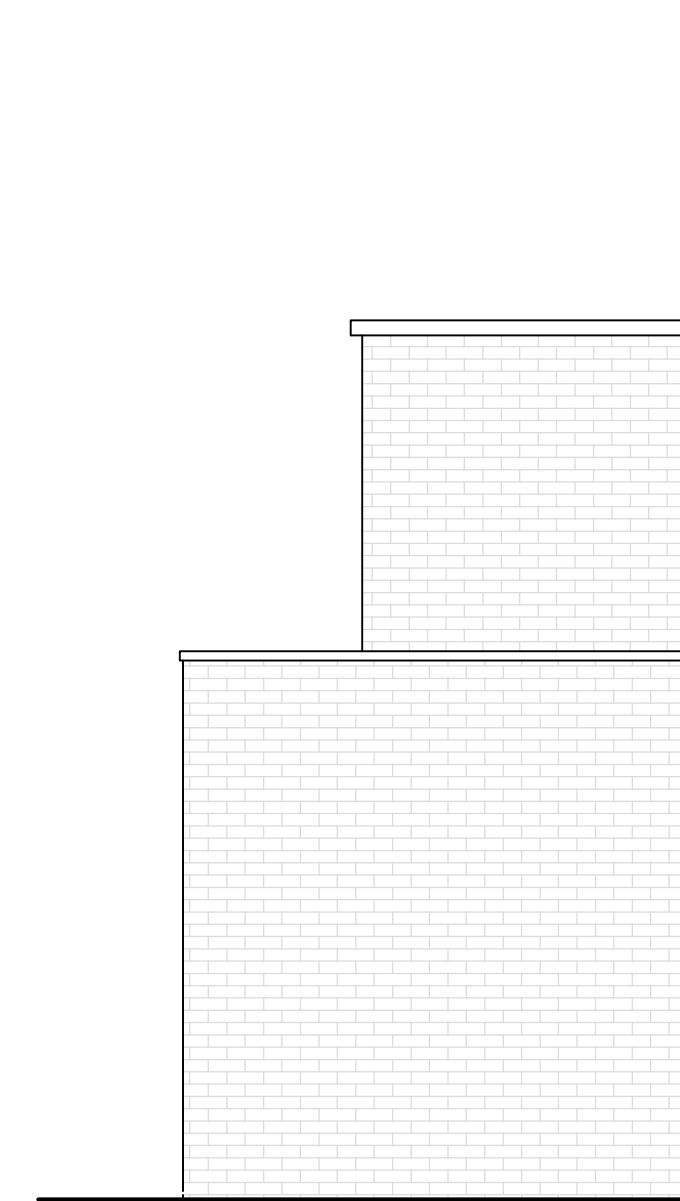


PROPOSED SIDE ELEVATION A

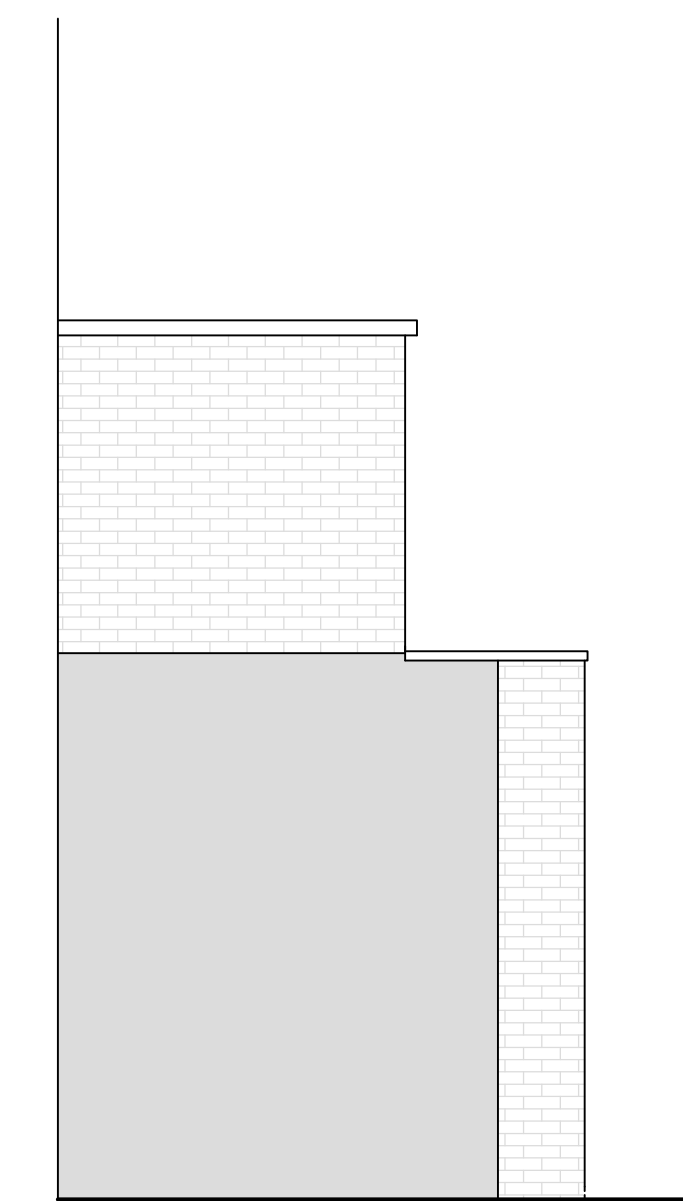

PROPOSED SIDE ELEVATION B

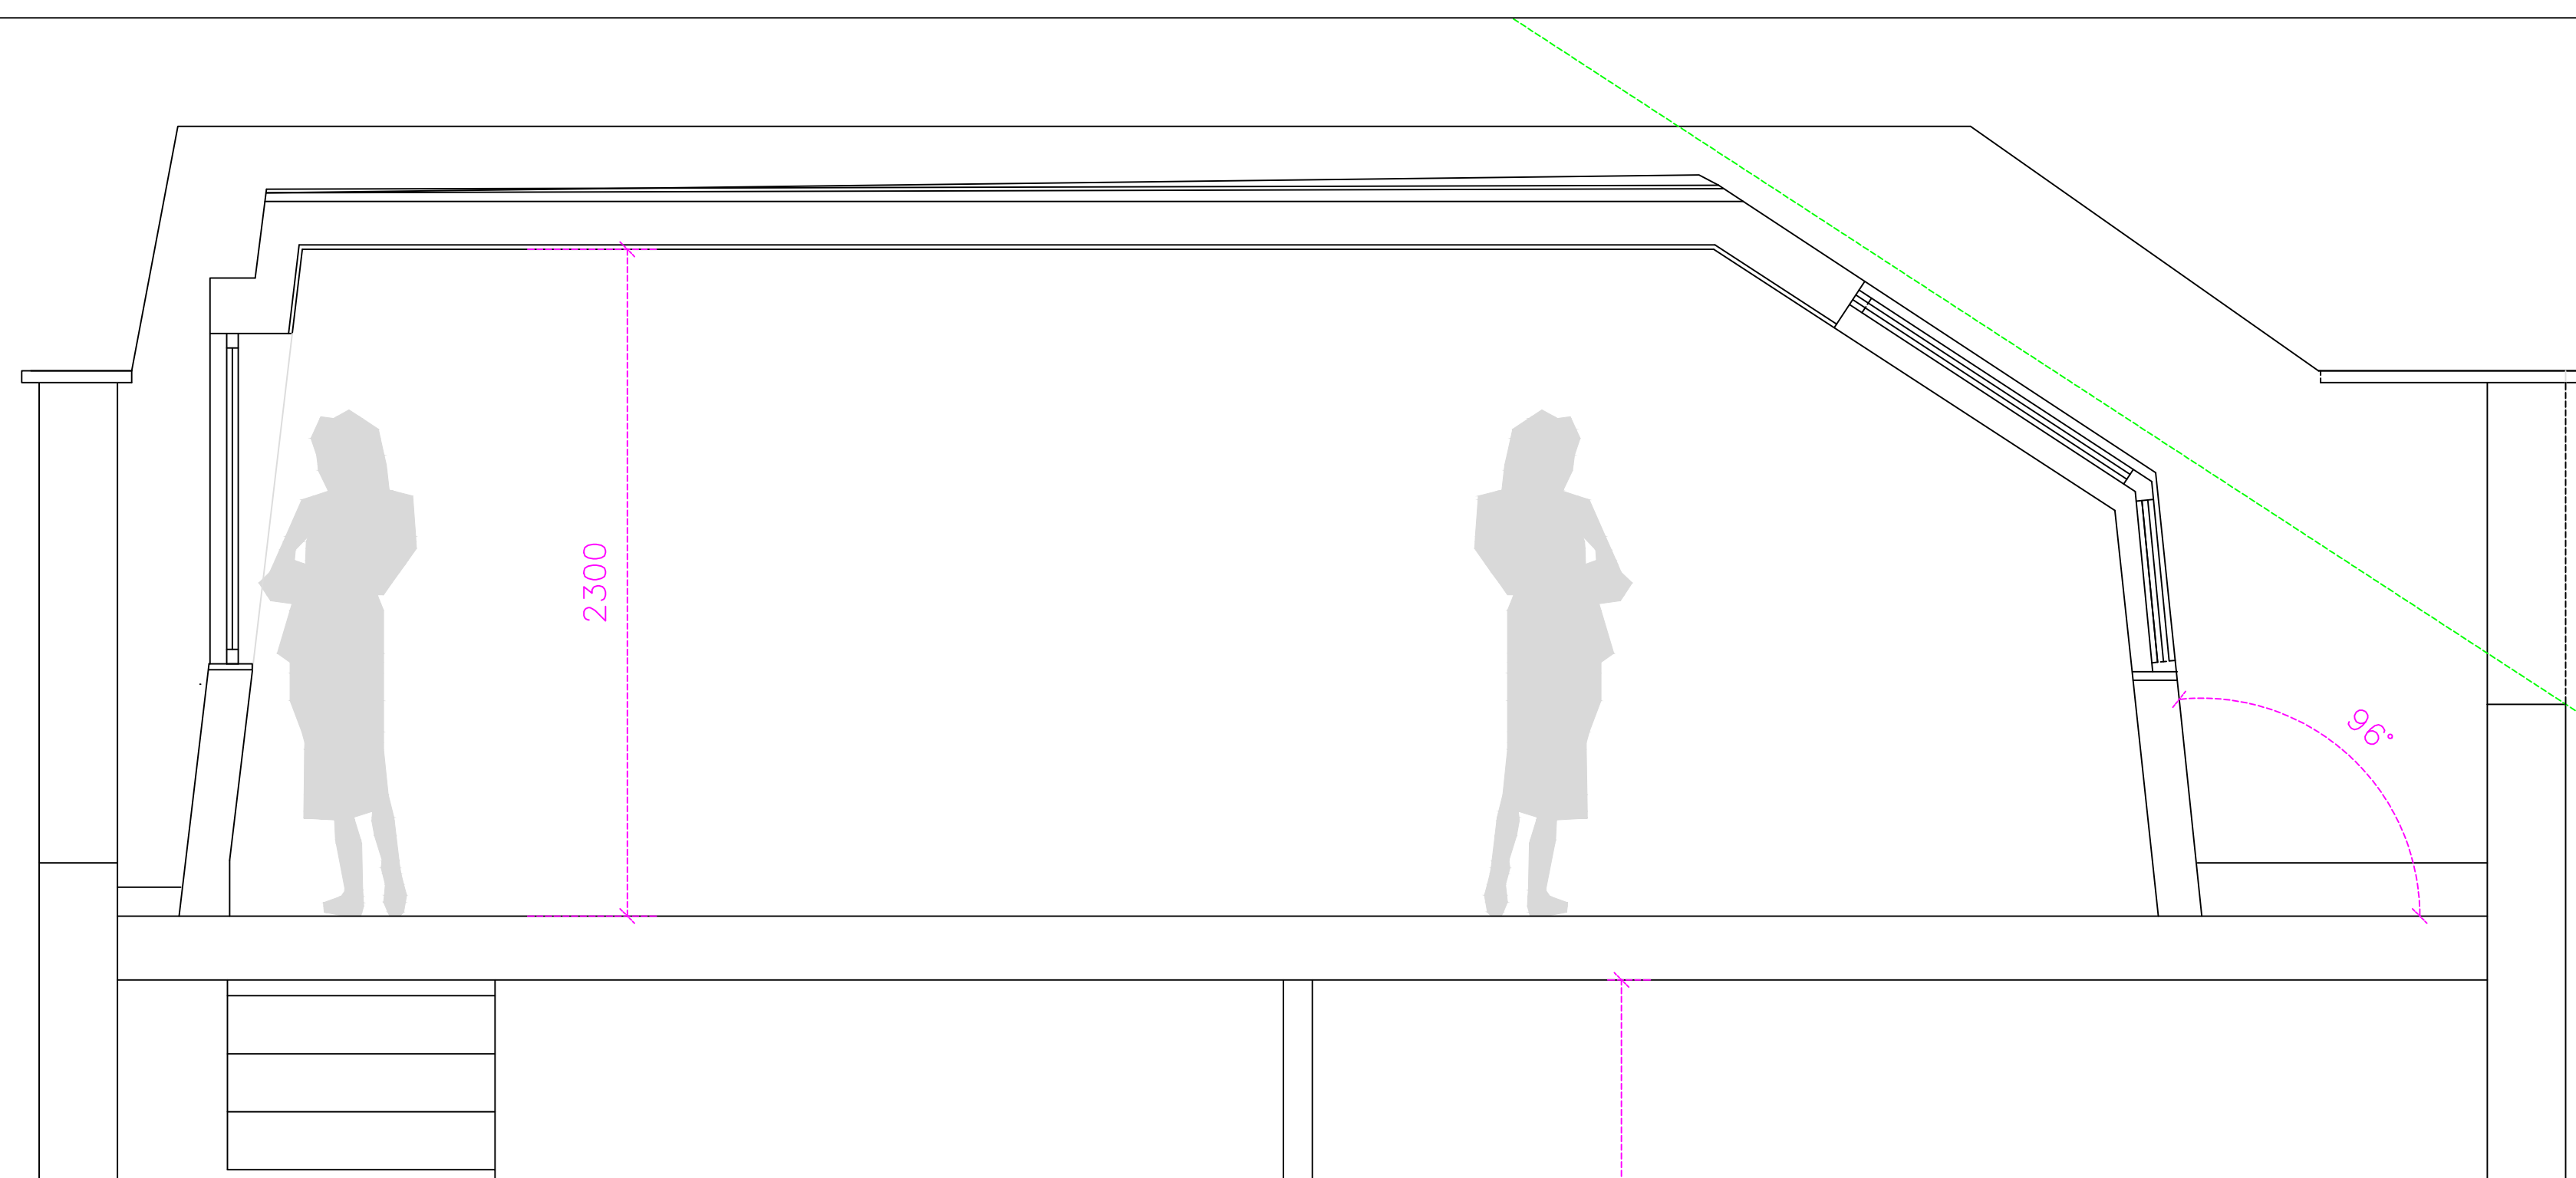

SECTION THROUGH MANSARD - SCALE 1:20

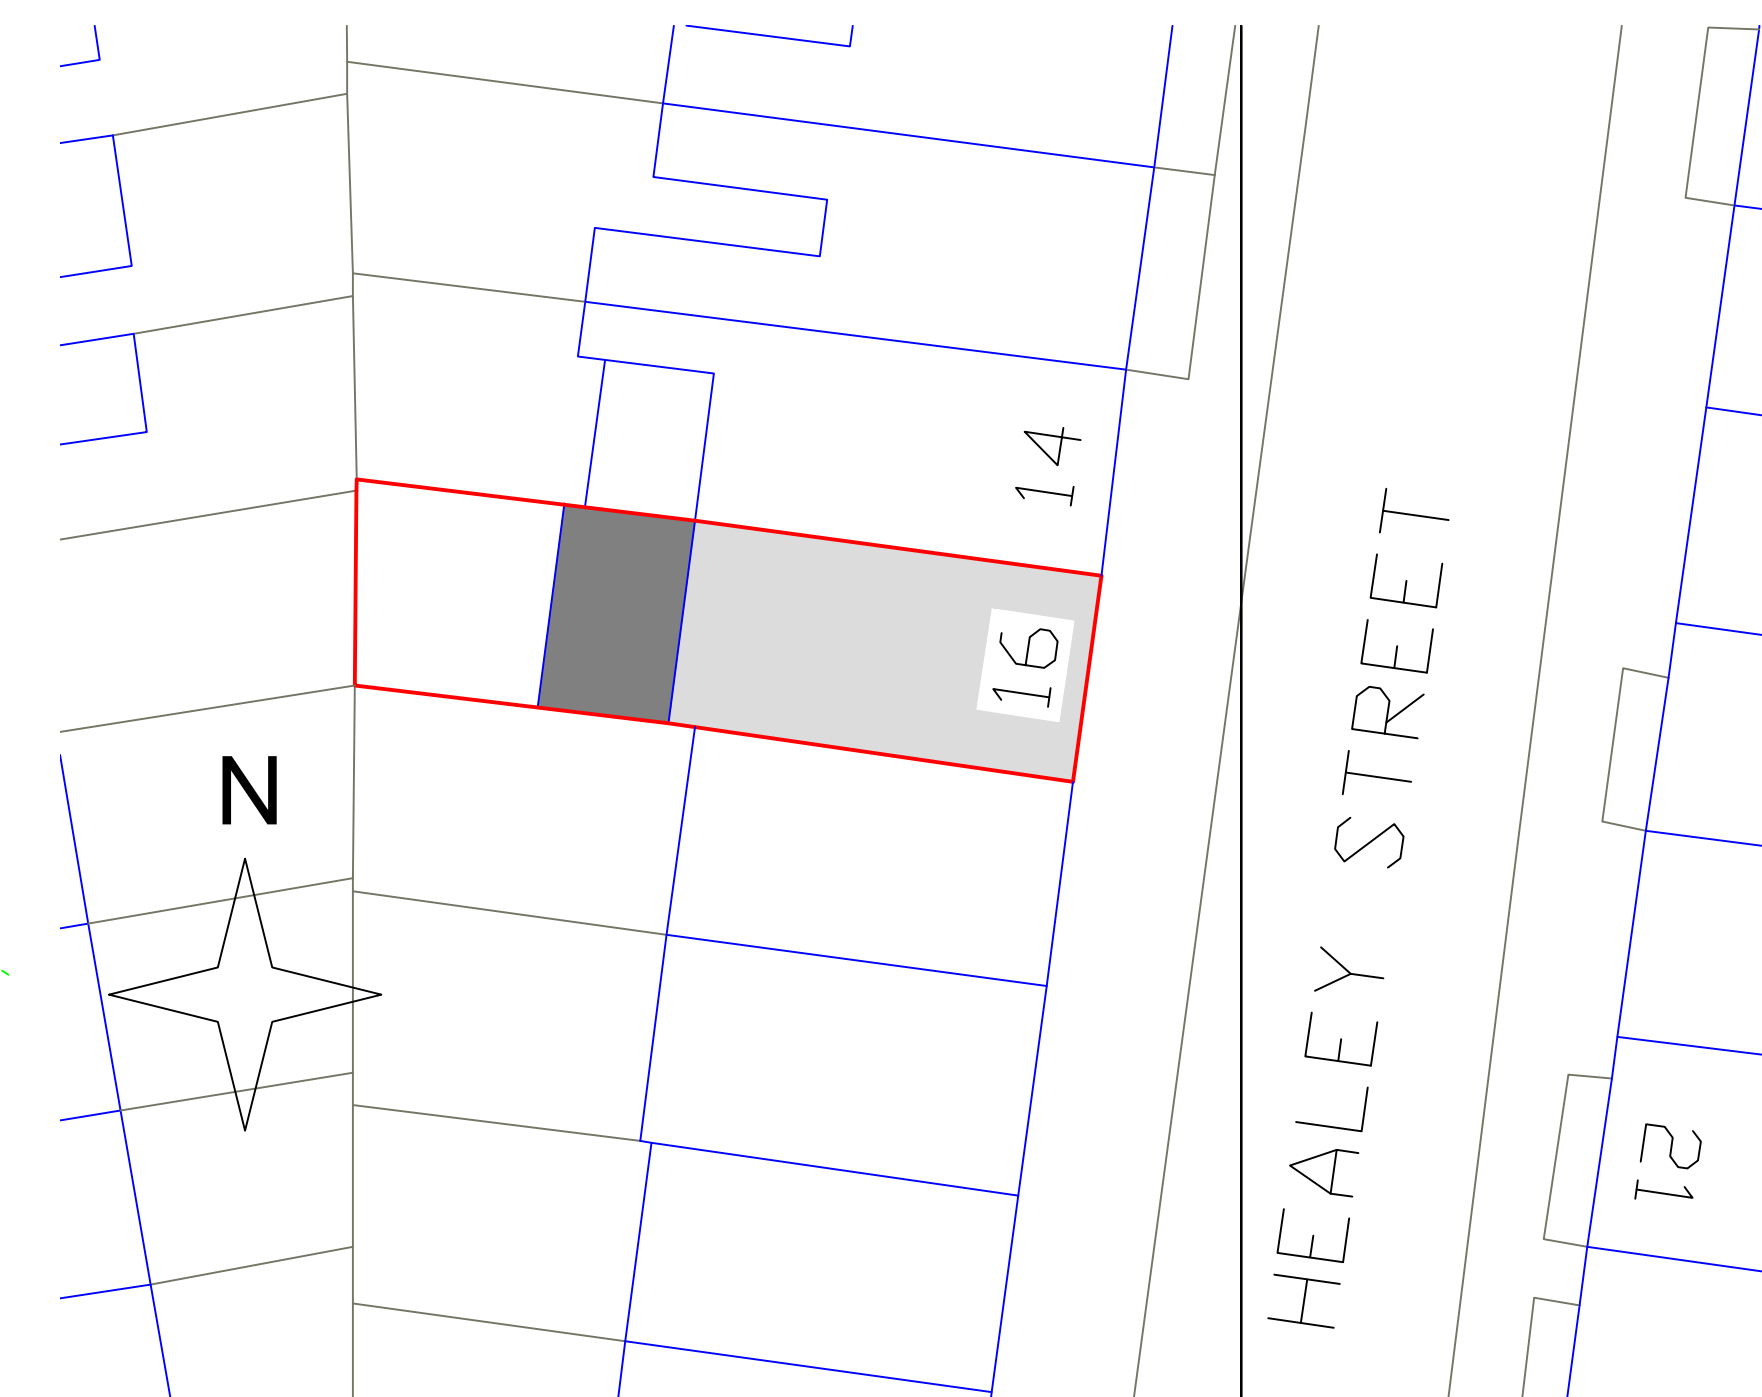

BLOCK PLAN - SCALE 1:200

NOTES:

Blank area for notes.

anatolitis associates
 28 MANOR ROAD, POTTERS BAR
 HERTFORDSHIRE EN6 1DQ
 TEL: 01707 659357
 FAX: 01707 851059

Client
 N YIANNI & A YIANNI

Job Title
 16 HEALEY STREET
 LONDON NW1 8SR

Drawing Title
 PROPOSED ELEVATION

Scale
 1:50, 1:100 @ A1

Date
 JULY 2014

Drawn By
 CTA

Drg. No
 PL394-3

Rev.