



REAR ELEVATION

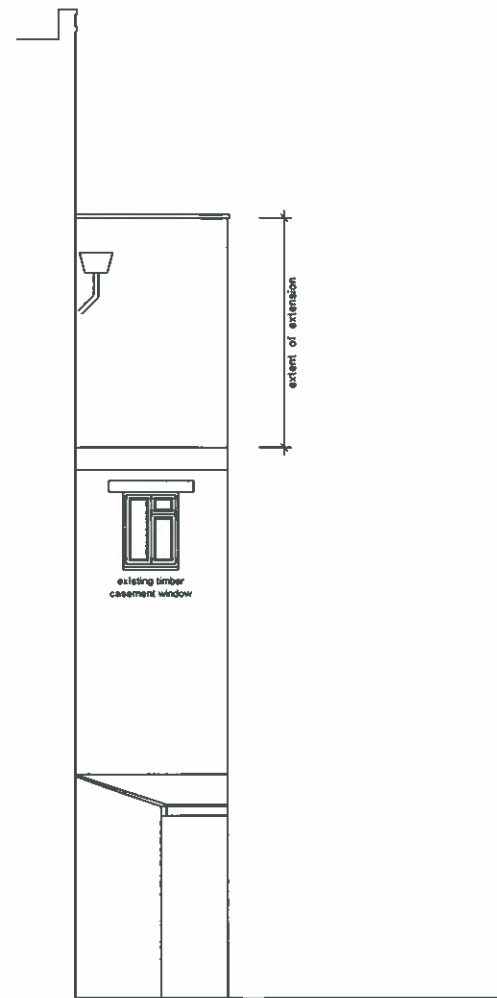


SIDE ELEVATION

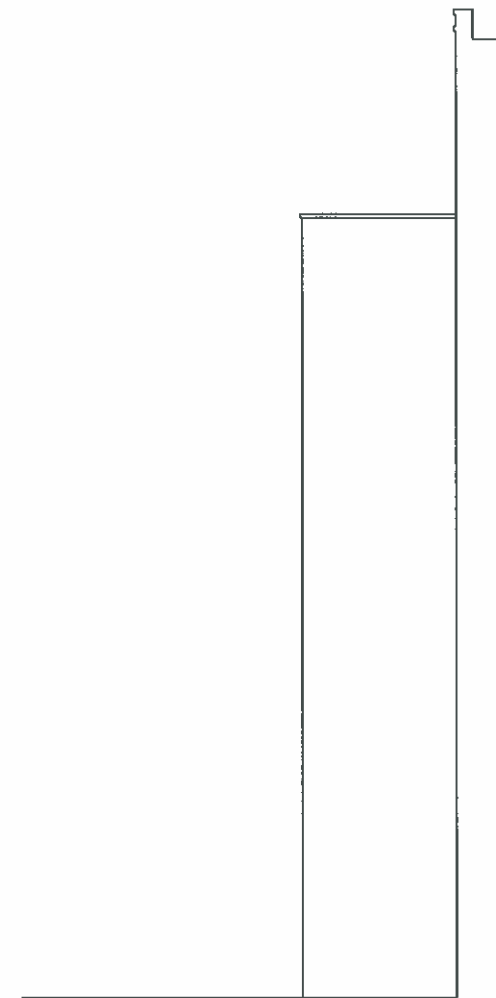


SIDE ELEVATION


ELEVATIONS AS PROPOSED

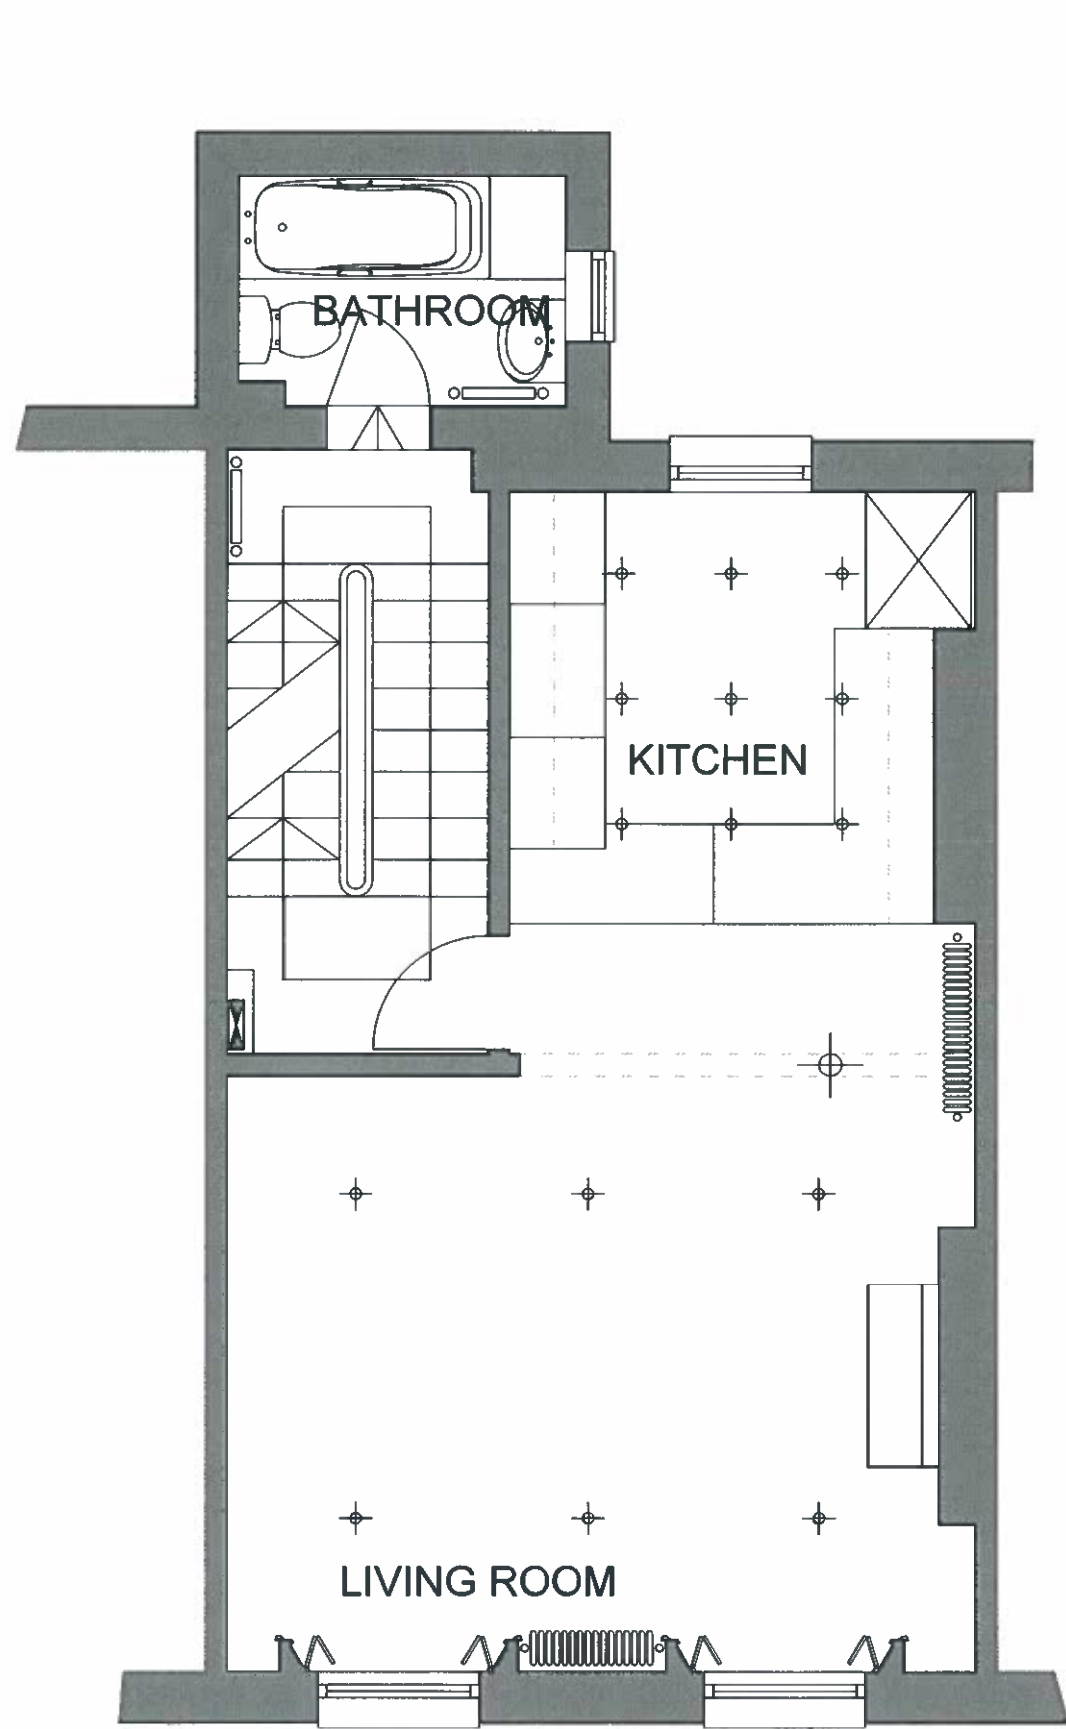

FIRST FLOOR LAYOUT

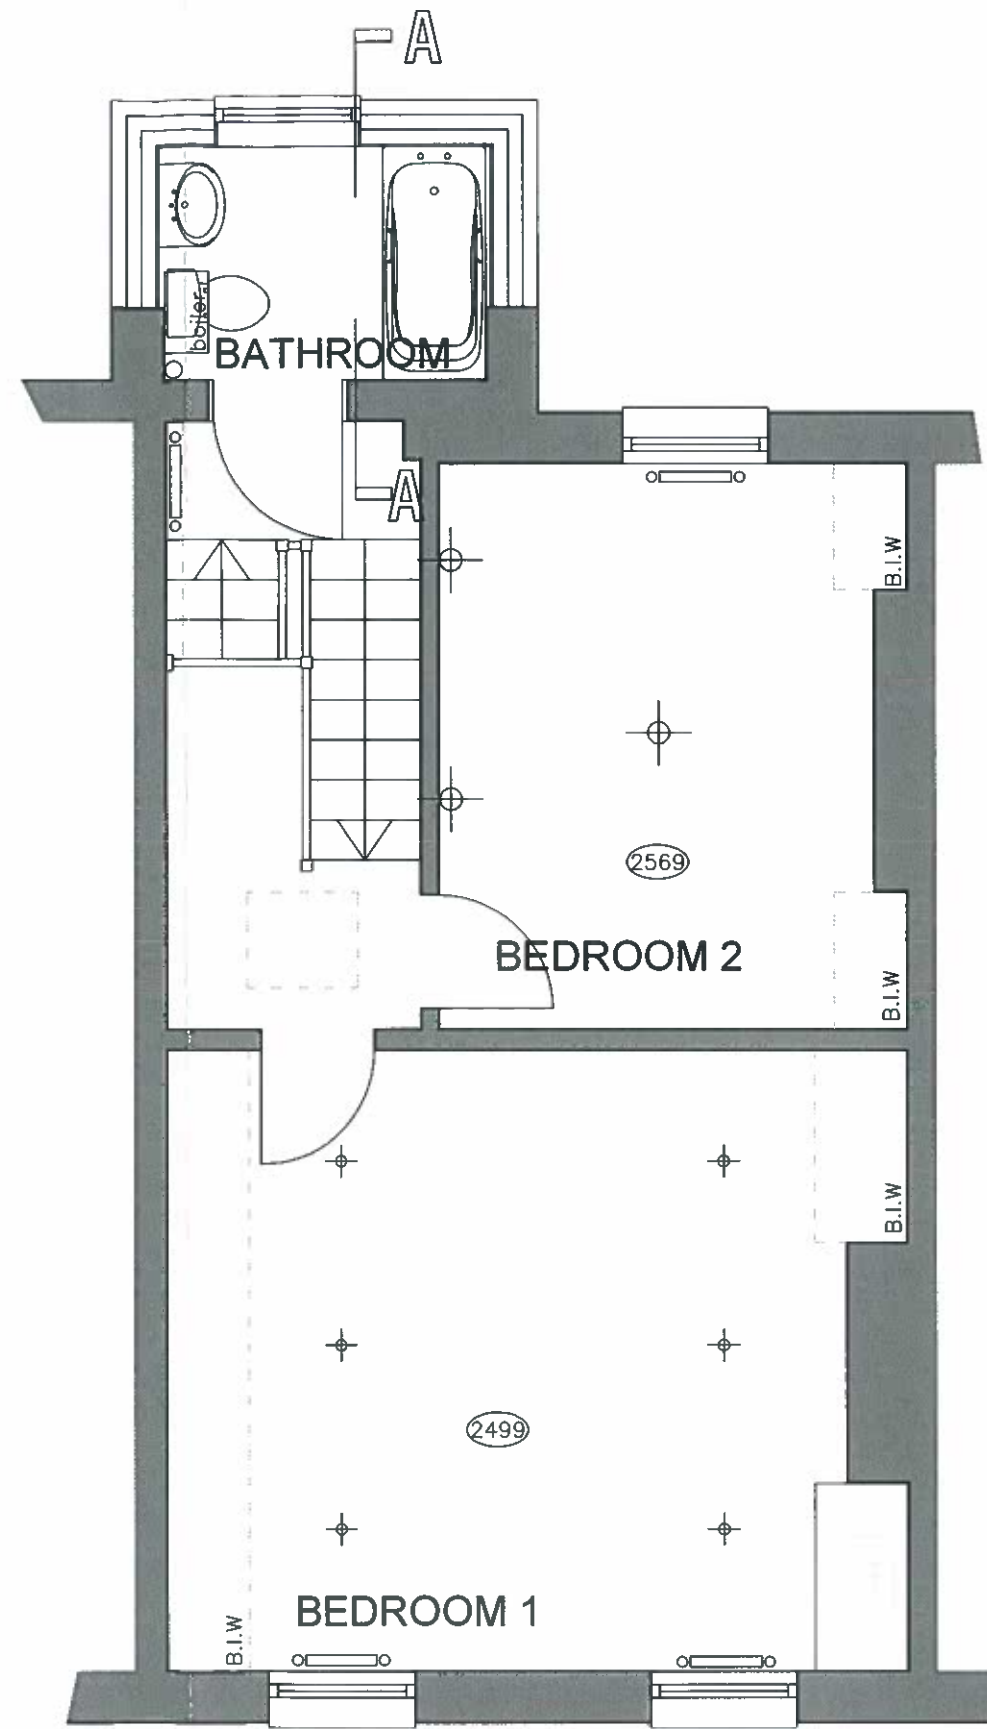

SECOND FLOOR LAYOUT

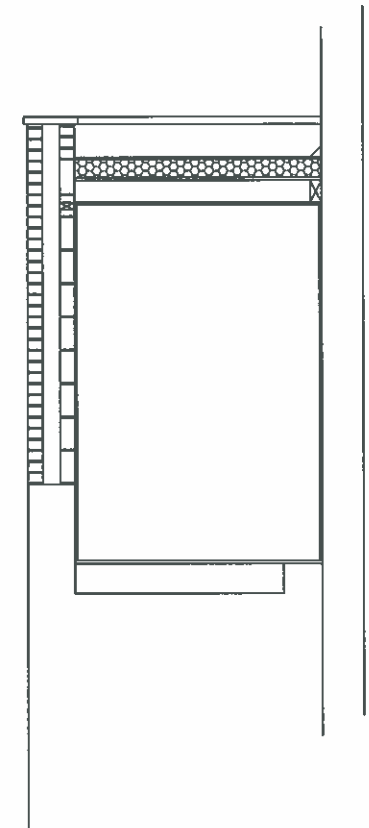

SECTION A - A

Rev A Client amendments 15 03 16

Project FIRE DAMAGE REPAIR WORKS TO 50B ALBERT STREET, LONDON

Scale 1:50 @A3 Date JAN 2016

Drg No 668.03a

West One Chartered Building Surveyors
 info@westone-uk.com
 020 7692 8365