

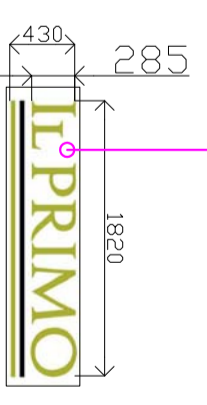


■ 22 St. Andrews Road,  
 London, NW9 8DU,  
 T +44 (0) 20 8205 3381  
 M +44 (0) 7515 644 573  
 E info@april.co.uk  
 W WWW.APRIL.CO.UK

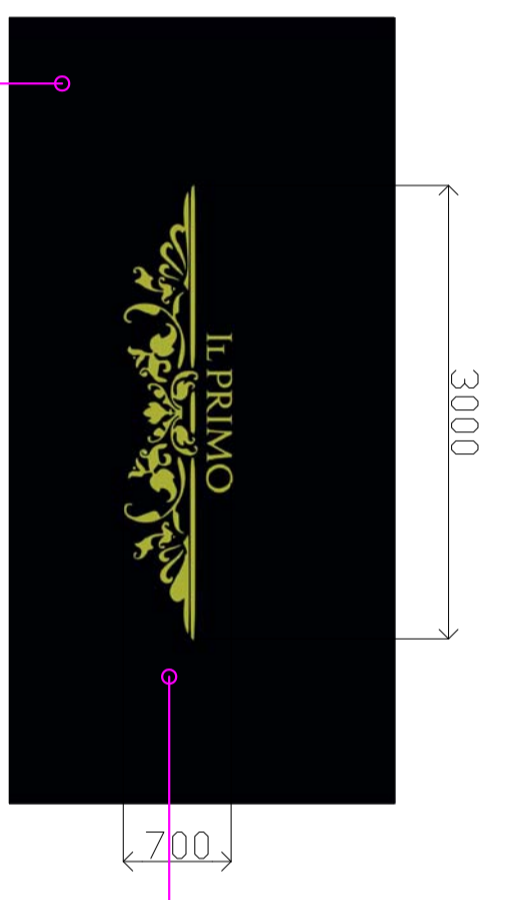

STAINLESS STEEL IN GOLD FLAT CUT OUT LETTERS ON LOCATIONS  
 HEIGHT 300MM X 1820MM (TOTAL) WIDTH  
 2 LINES BELOW ONE IN BLACK ONE IN GOLD;  
 HEIGHT 300MM X 1820 WIDTH.  
 BLACK FABRIC SIZE 3120MM WIDTH X 2500MM PROJECTION  
 GOLD COLOUR WRITING SIZE 3000MM WIDTH X 700MM HEIGHT  
 VALANCE SIZE 3120MM WIDTH X 200MM DROP.

EXISTING LIGHTING RETAINED  
 BACKGROUND PAINTED IN MATT DARK GREY  
 ORIGINAL RETRACTABLE SET-UP RETAINED  
 BLACK FABRIC AND IMAGE AS ABOVE

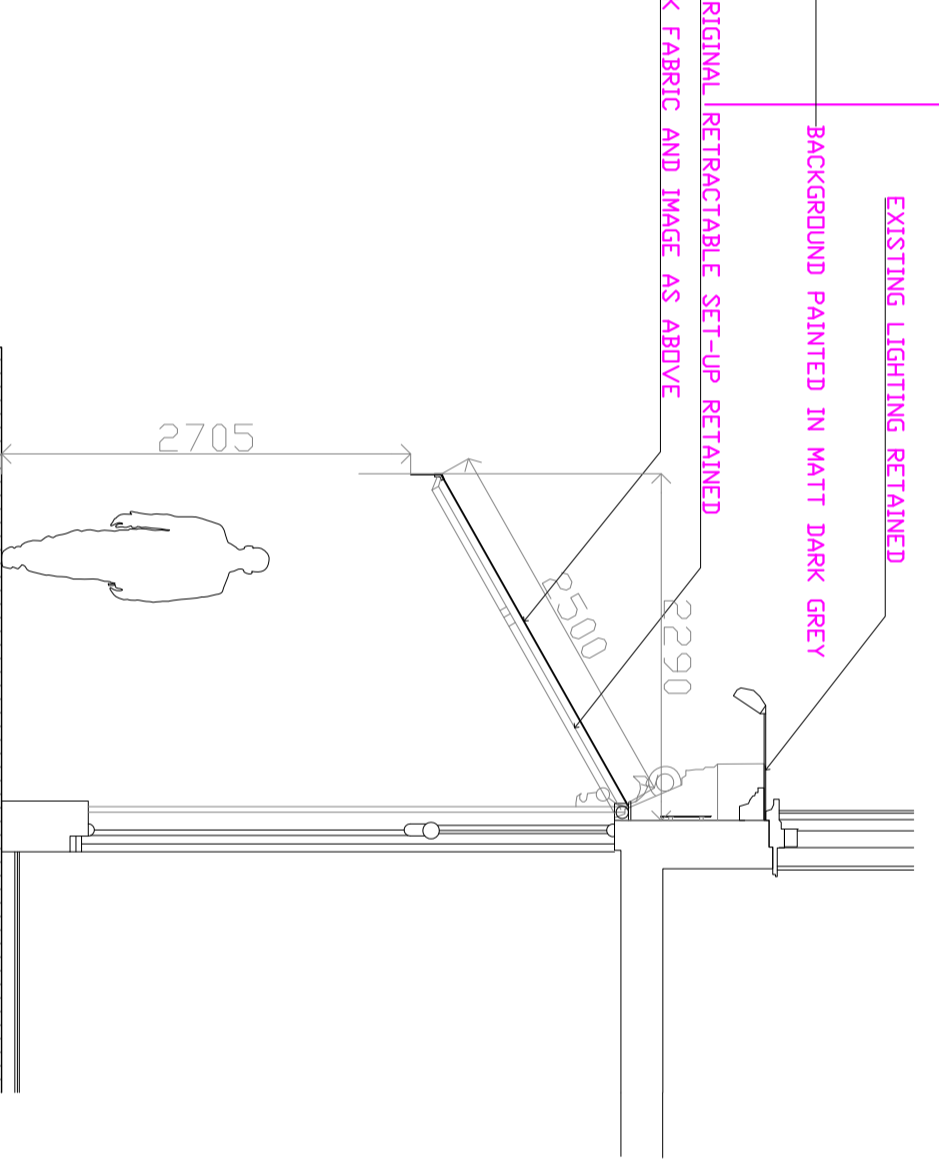

SECTION A-A SCALE 1:50

FRONT ELEVATION

Client: FABOOLA ROSHI  
 Project: SIGN AND NAME CHANGE TO EXISTING RESTAURANT FRONT.  
 Location: 28 ENGLANDS LANE, LONDON, NW9 4TG  
 Drawing: P-101  
 Existing Plans: FRONT SIGNS  
 Project No.: P-2016-1603  
 Drawing No.: P-101  
 Scale: 1:50  
 Date: MAR 2016  
 Approved by: AR

PLANNING ISSUE