



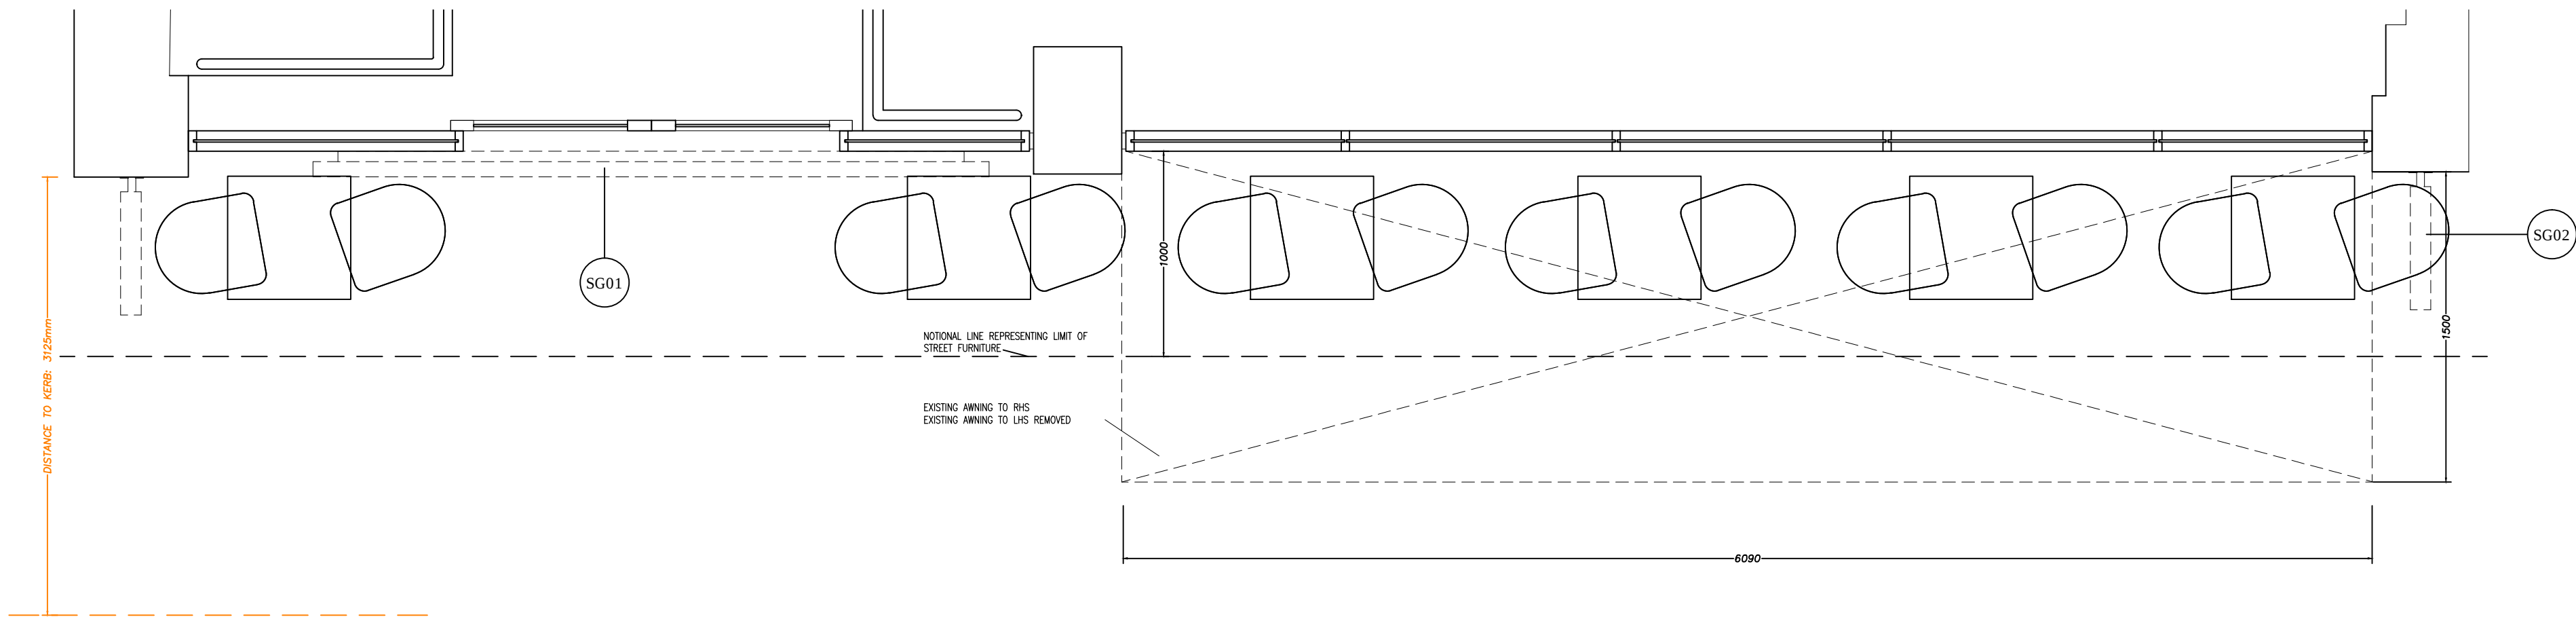


Shopfront Plan | Scale 1:25@A1



Shopfront Elevation As Proposed [Awning Extended] | Scale 1:25@A1

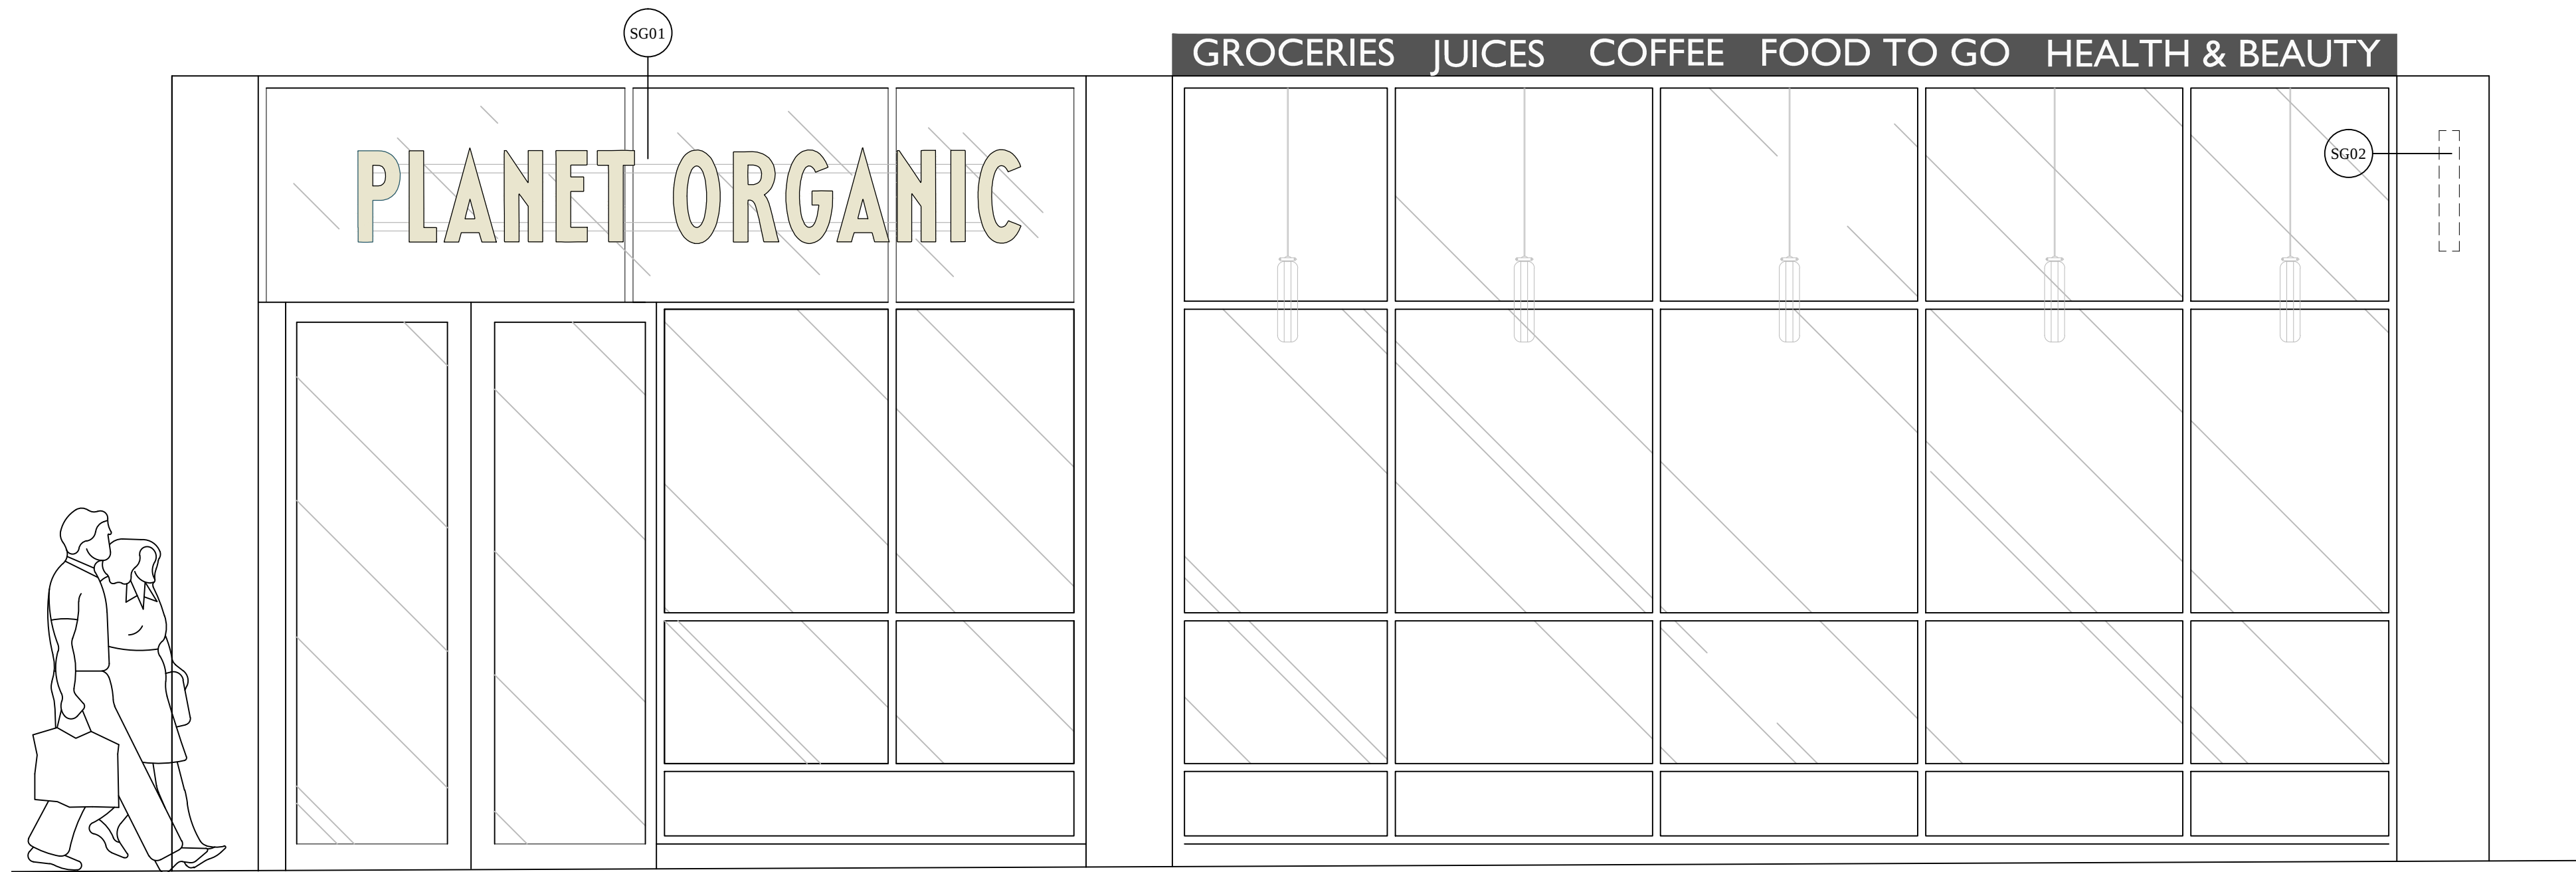


Shopfront Elevation As Proposed [Awning Retracted] | Scale 1:25@A1

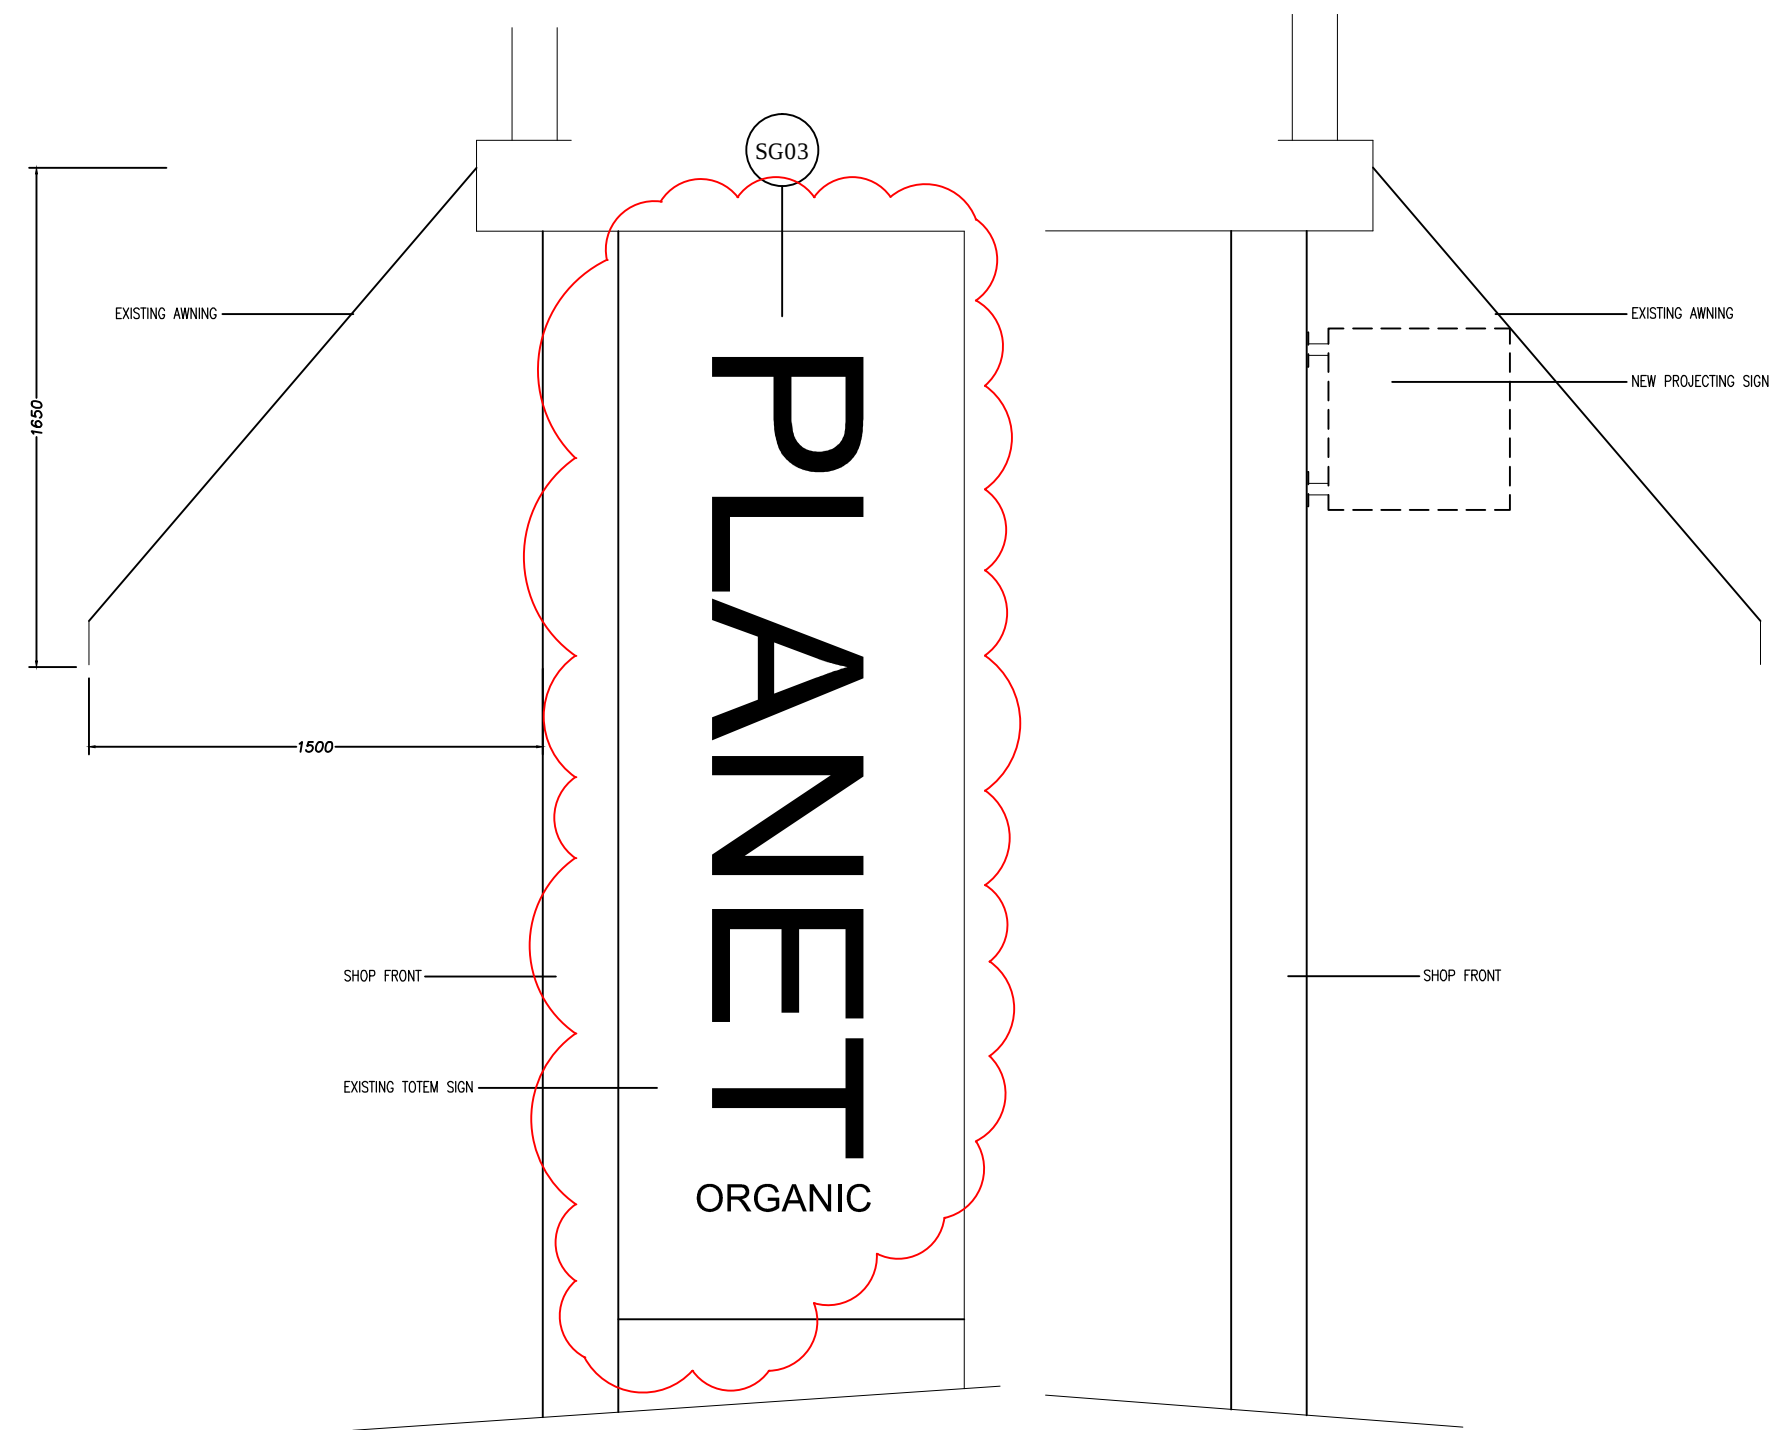

RHS Elevation
Scale 1:25@A1

LHS Elevation
Scale 1:25@A1

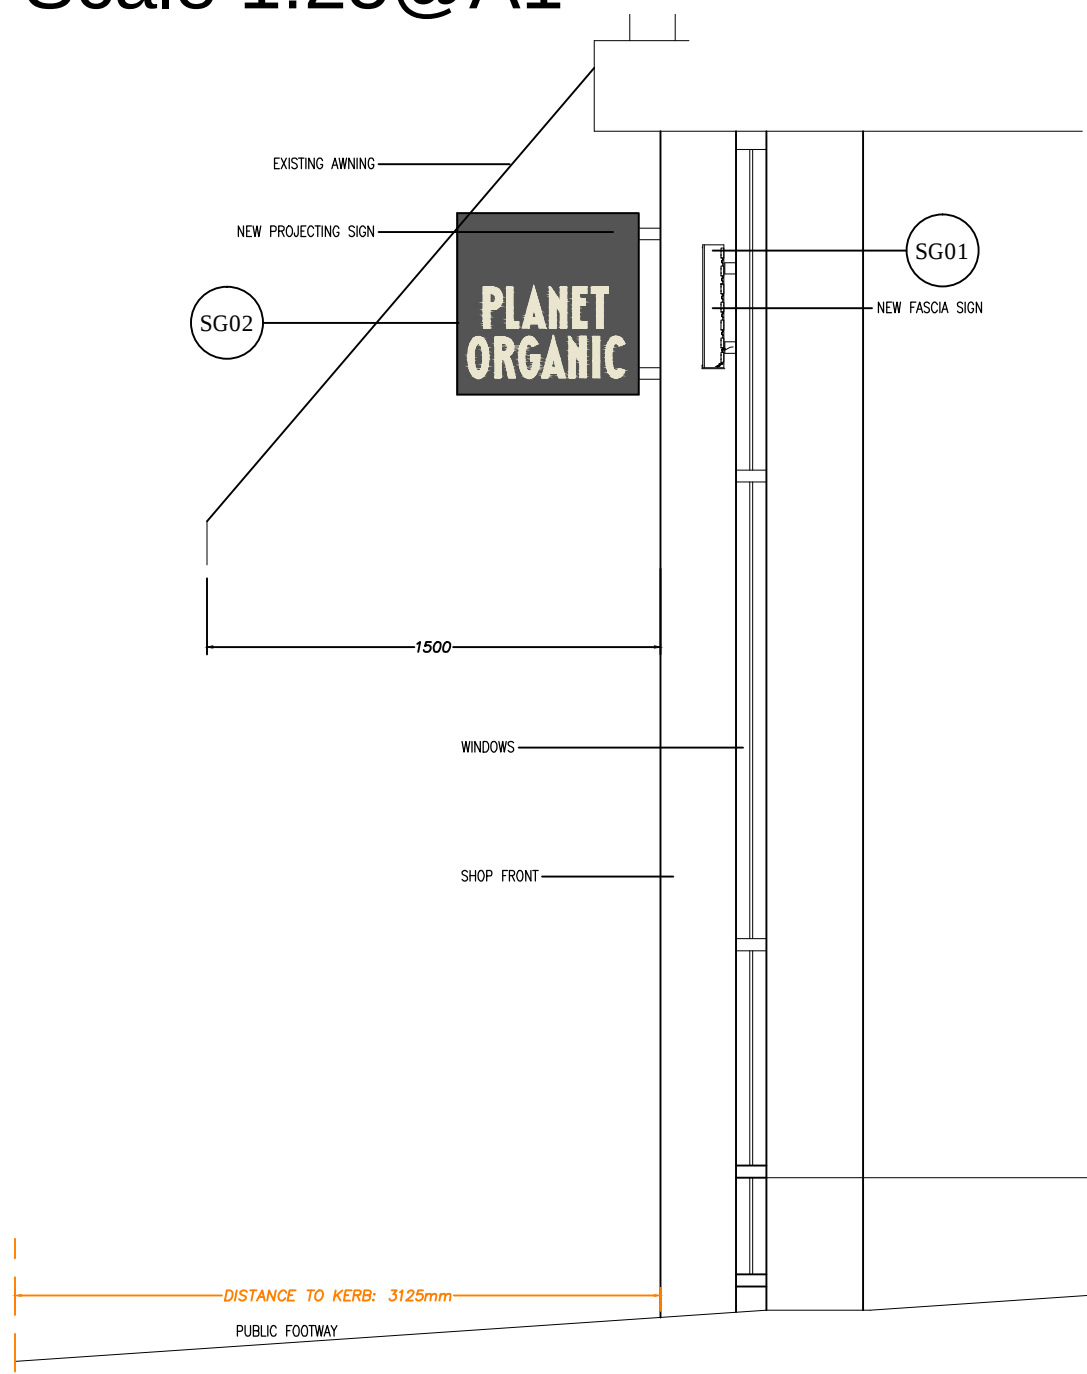

Shopfront Section | Scale 1:25@A1

- D 050416 ADDED MORE INFO TO THE TOTEM SIGN
- C 300316 UPDATES
- B 080216 UPDATES
- A 240315 WINDOWS AMENDED

REV	DATE	DETAILS
ADT@DESIGNTIME.COM WWW.DESIGNTIME.UK.COM designtime TEL: +44 (0)845 025 0245 SA CALLS LANDING SC-35 THE CALLS LEEDS LS2 7EW		
PROJECT PLANET ORGANIC TORRINGTON PLACE		
DRAWING TITLE SHOP FRONT AS PROPOSED		
DRAWN BY SM	DATE FEB-16	
DRAWING NUMBER 6061-II	REVISION D	
SCALE 1:25@A1	PAPER SIZE A1	