
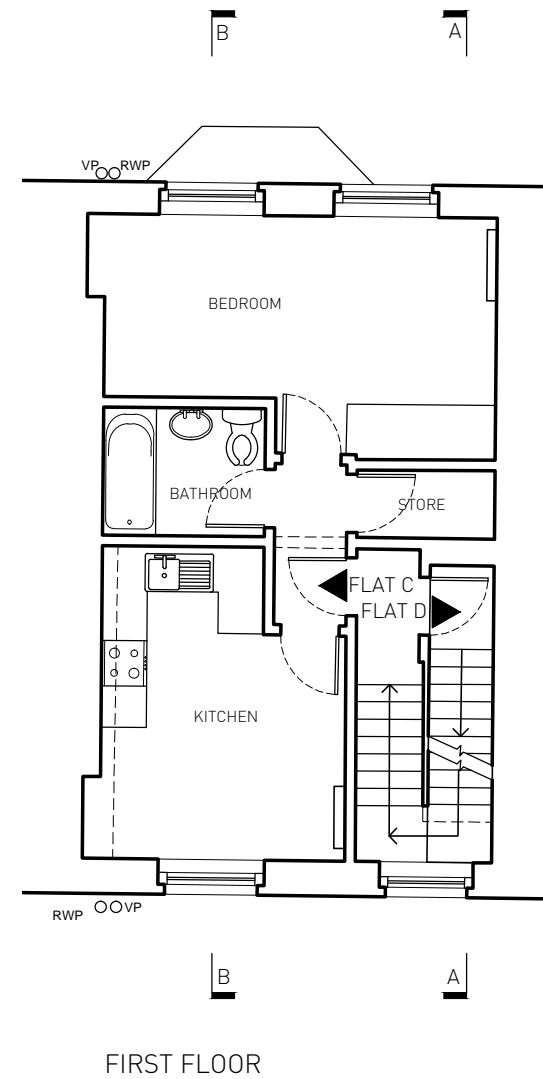
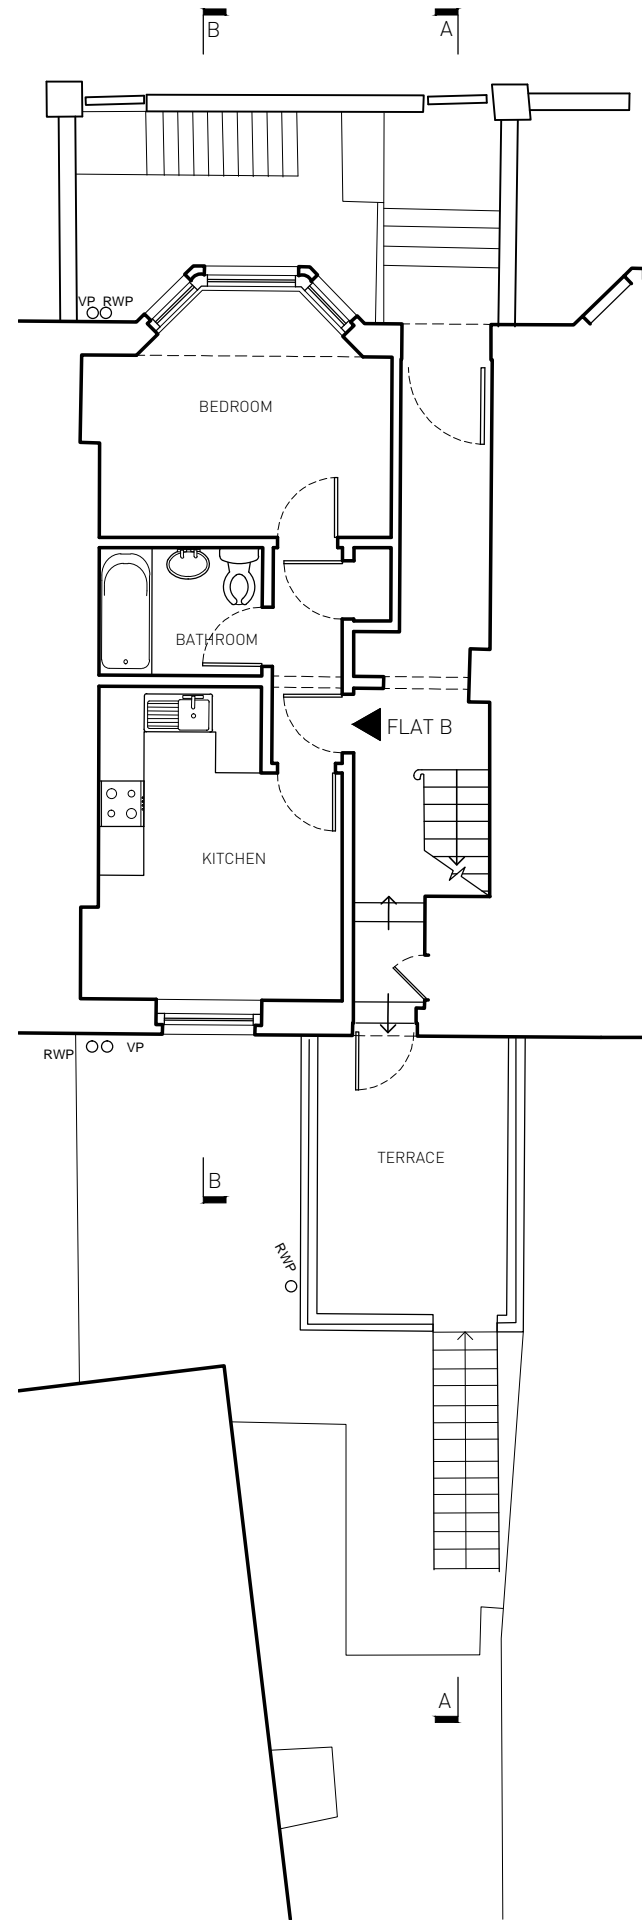
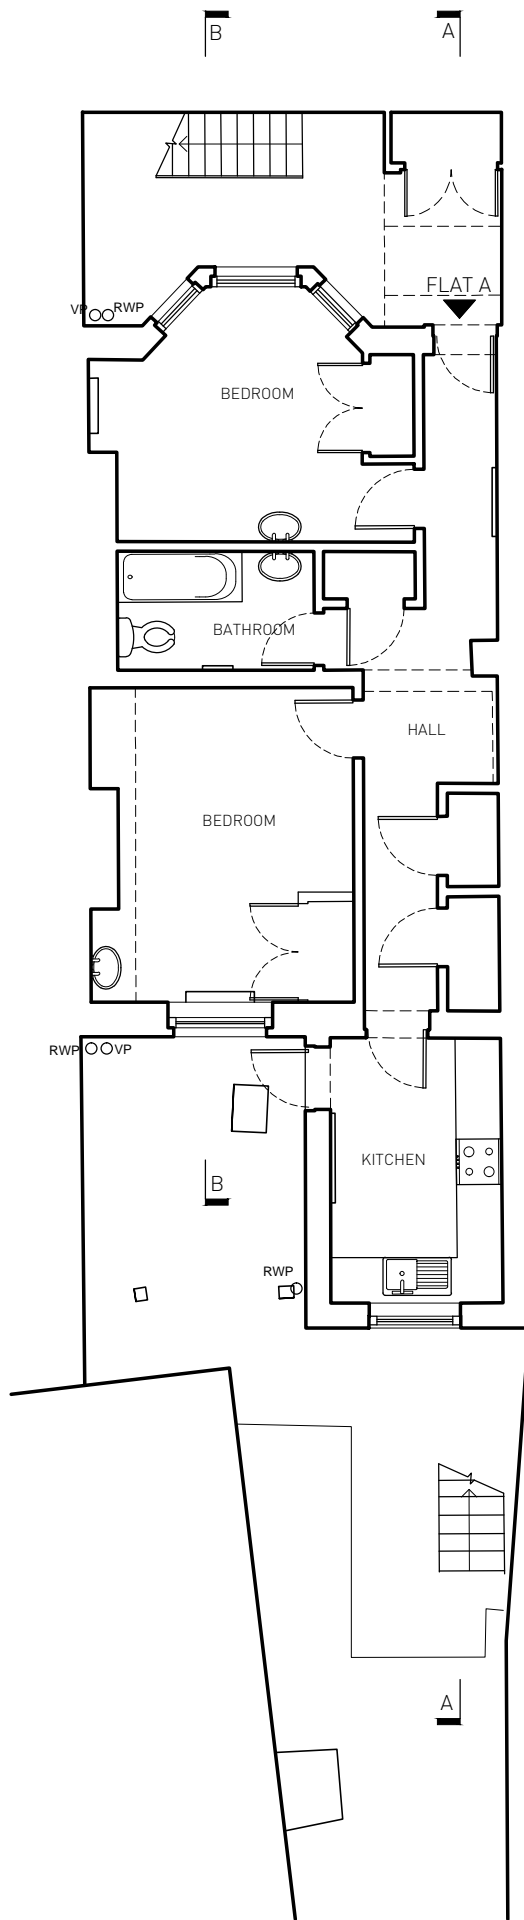


GENERAL NOTES

1. No dimensions to be scaled from this drawing
 2. Any Discrepancies found between this drawing and other documents should be referred immediately to the consultants
 3. This drawing should be removed from currency immediately a revised version is issued
 4. All dimensions in mm's
Nash Baker Ltd, trading as Nash Baker Architects. Company Number: 7488262
Directors: Simon Baker RIBA, Howard Nash RIBA
- © Copyright Reserved
This drawing and its subject matter are the confidential property of Nash Baker Architects and shall not be copied, reproduced, used or disclosed to others without the prior written authority of Nash Baker Architects

 





Rev	Date	Reason For Issue	Chk
-----	------	------------------	-----

NASH BAKER ARCHITECTS	167-169 KENSINGTON HIGH STREET LONDON, W8 6SH T + 44 (0) 207 229 1558 INFO@NASHBAKER.CO.UK WWW.NASHBAKER.CO.UK		
	PROJECT	28 ANGER ROAD NW3 3AS LONDON	
DRAWING TITLE	LWR GR, UPPER GR. AND FIRST FLOOR PLANS AS EXISTING		
JOB NUMBER	GA036	DRAWING NUMBER	101
DRAWN	BS	CHECKED	TT
SCALE	1:100	PAPER SIZE	A3
DATE	22/03/16	REVISION	--

Workstage **3 - PLANNING**

GENERAL NOTES

1. No dimensions to be scaled from this drawing
 2. Any Discrepancies found between this drawing and other documents should be referred immediately to the consultants
 3. This drawing should be removed from currency immediately a revised version is issued
 4. All dimensions in mm's
- Nash Baker Ltd, trading as Nash Baker Architects. Company Number: 7488262
 Directors: Simon Baker RIBA, Howard Nash RIBA
- © Copyright Reserved
 This drawing and its subject matter are the confidential property of Nash Baker Architects and shall not be copied, reproduced, used or disclosed to others without the prior written authority of Nash Baker Architects

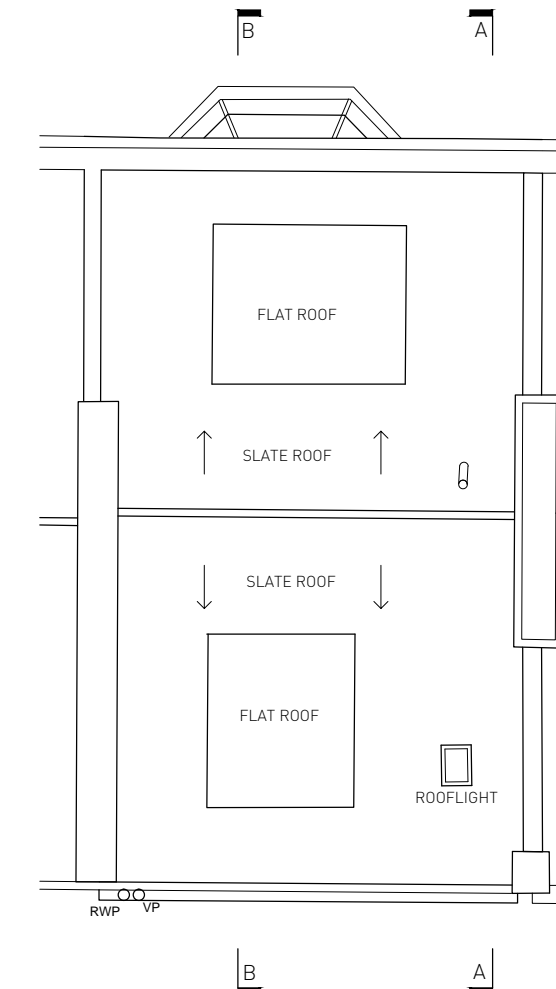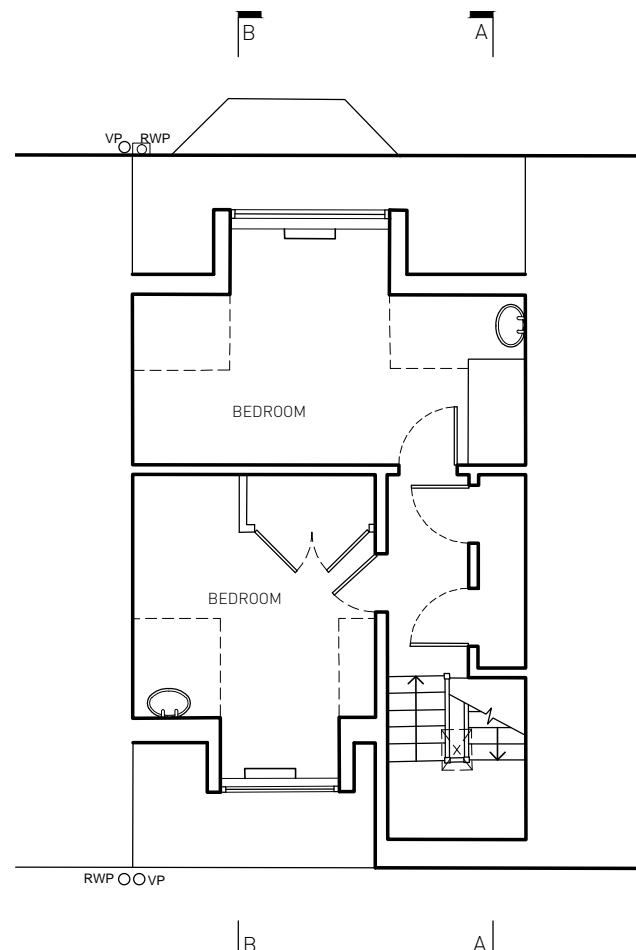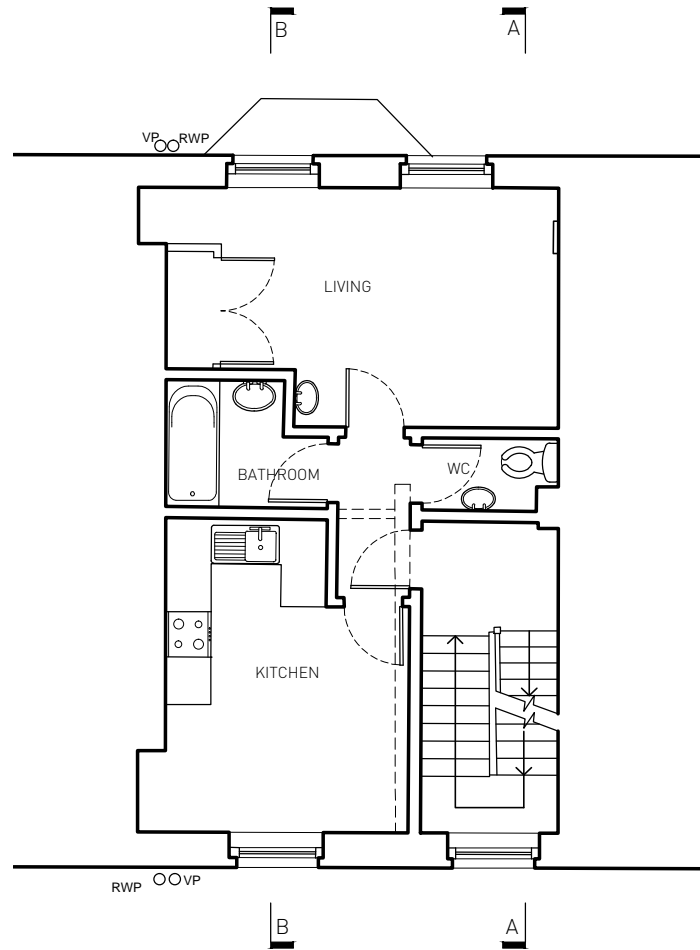 

SECOND FLOOR

THIRD FLOOR

ROOF

Rev	Date	Reason For Issue	Chk
-----	------	------------------	-----

NASH BAKER ARCHITECTS	167-169 KENSINGTON HIGH STREET LONDON, W8 6SH		
	T + 44 (0) 207 229 1558 INFO@NASHBAKER.CO.UK WWW.NASHBAKER.CO.UK		
PROJECT	28 ANGER ROAD NW3 3AS LONDON		
DRAWING TITLE	SECOND, THIRD AND ROOF FLOORS PLANS AS EXISTING		
JOB NUMBER	GA036	DRAWING NUMBER	102
DRAWN	BS	CHECKED	TT
SCALE	1:100	PAPER SIZE	A3
DATE	22/03/16	REVISION	--

GENERAL NOTES

1. No dimensions to be scaled from this drawing
 2. Any Discrepancies found between this drawing and other documents should be referred immediately to the consultants
 3. This drawing should be removed from currency immediately a revised version is issued
 4. All dimensions in mm's
- Nash Baker Ltd, trading as Nash Baker Architects. Company Number: 7488262
 Directors: Simon Baker RIBA, Howard Nash RIBA
- © Copyright Reserved
 This drawing and its subject matter are the confidential property of Nash Baker Architects and shall not be copied, reproduced, used or disclosed to others without the prior written authority of Nash Baker Architects



FRONT ELEVATION




REAR ELEVATION

Rev	Date	Reason For Issue	Chk
-----	------	------------------	-----

		167-169 KENSINGTON HIGH STREET LONDON, W8 6SH T + 44 (0) 207 229 1558 INFO@NASHBAKER.CO.UK WWW.NASHBAKER.CO.UK	
PROJECT	28 AINGER ROAD NW3 3AS LONDON		
DRAWING TITLE	FRONT AND REAR ELEVATIONS AS EXISTING		
JOB NUMBER	GA036	DRAWING NUMBER	103
DRAWN	BS	CHECKED	TT
SCALE	1:100	PAPER SIZE	A3
DATE	22/03/16	REVISION	--

GENERAL NOTES

1. No dimensions to be scaled from this drawing
 2. Any Discrepancies found between this drawing and other documents should be referred immediately to the consultants
 3. This drawing should be removed from currency immediately a revised version is issued
 4. All dimensions in mm's
- Nash Baker Ltd, trading as Nash Baker Architects. Company Number: 7488262
 Directors: Simon Baker RIBA, Howard Nash RIBA
- © Copyright Reserved
 This drawing and its subject matter are the confidential property of Nash Baker Architects and shall not be copied, reproduced, used or disclosed to others without the prior written authority of Nash Baker Architects

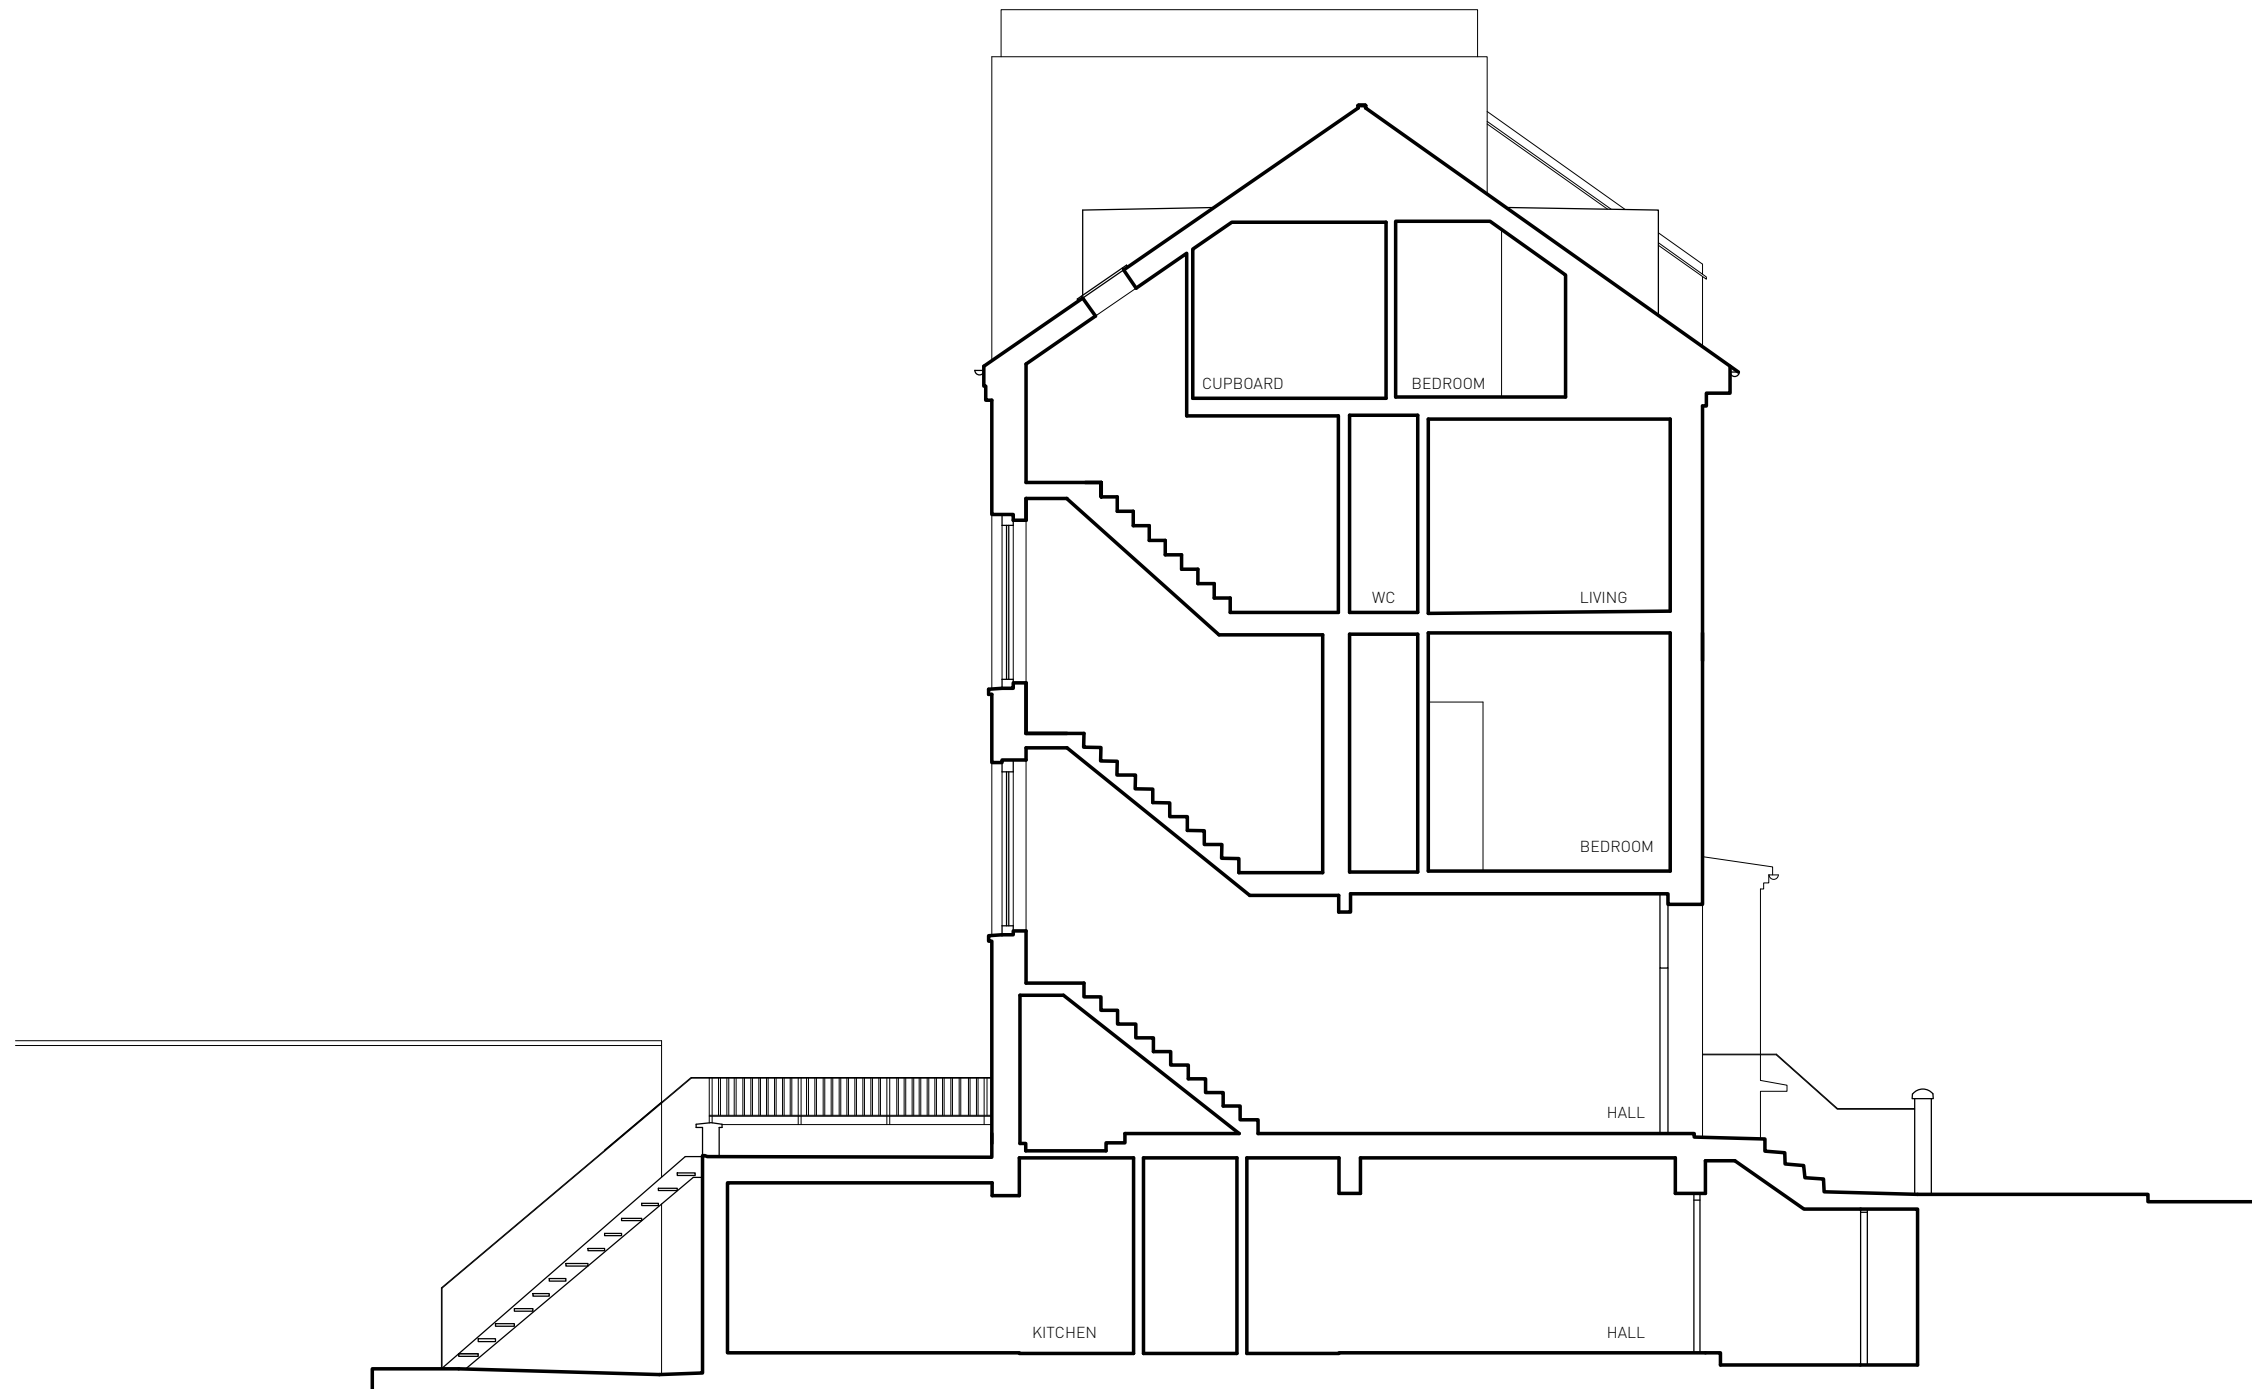


SECTION A-A

Rev	Date	Reason For Issue	Chk
-----	------	------------------	-----

<p>NASH BAKER ARCHITECTS</p>		<p>167-169 KENSINGTON HIGH STREET LONDON, W8 6SH</p> <p>T + 44 (0) 207 229 1558 INFO@NASHBAKER.CO.UK WWW.NASHBAKER.CO.UK</p>	
PROJECT	28 AINGER ROAD NW3 3AS LONDON		
DRAWING TITLE	SECTION A-A AS EXISTING		
JOB NUMBER	GA036	DRAWING NUMBER	104
DRAWN	BS	CHECKED	TT
SCALE	1:100	PAPER SIZE	A3
DATE	22/03/16	REVISION	--

GENERAL NOTES

1. No dimensions to be scaled from this drawing
 2. Any Discrepancies found between this drawing and other documents should be referred immediately to the consultants
 3. This drawing should be removed from currency immediately a revised version is issued
 4. All dimensions in mm's
- Nash Baker Ltd, trading as Nash Baker Architects. Company Number: 7488262
 Directors: Simon Baker RIBA, Howard Nash RIBA
- © Copyright Reserved
 This drawing and its subject matter are the confidential property of Nash Baker Architects and shall not be copied, reproduced, used or disclosed to others without the prior written authority of Nash Baker Architects

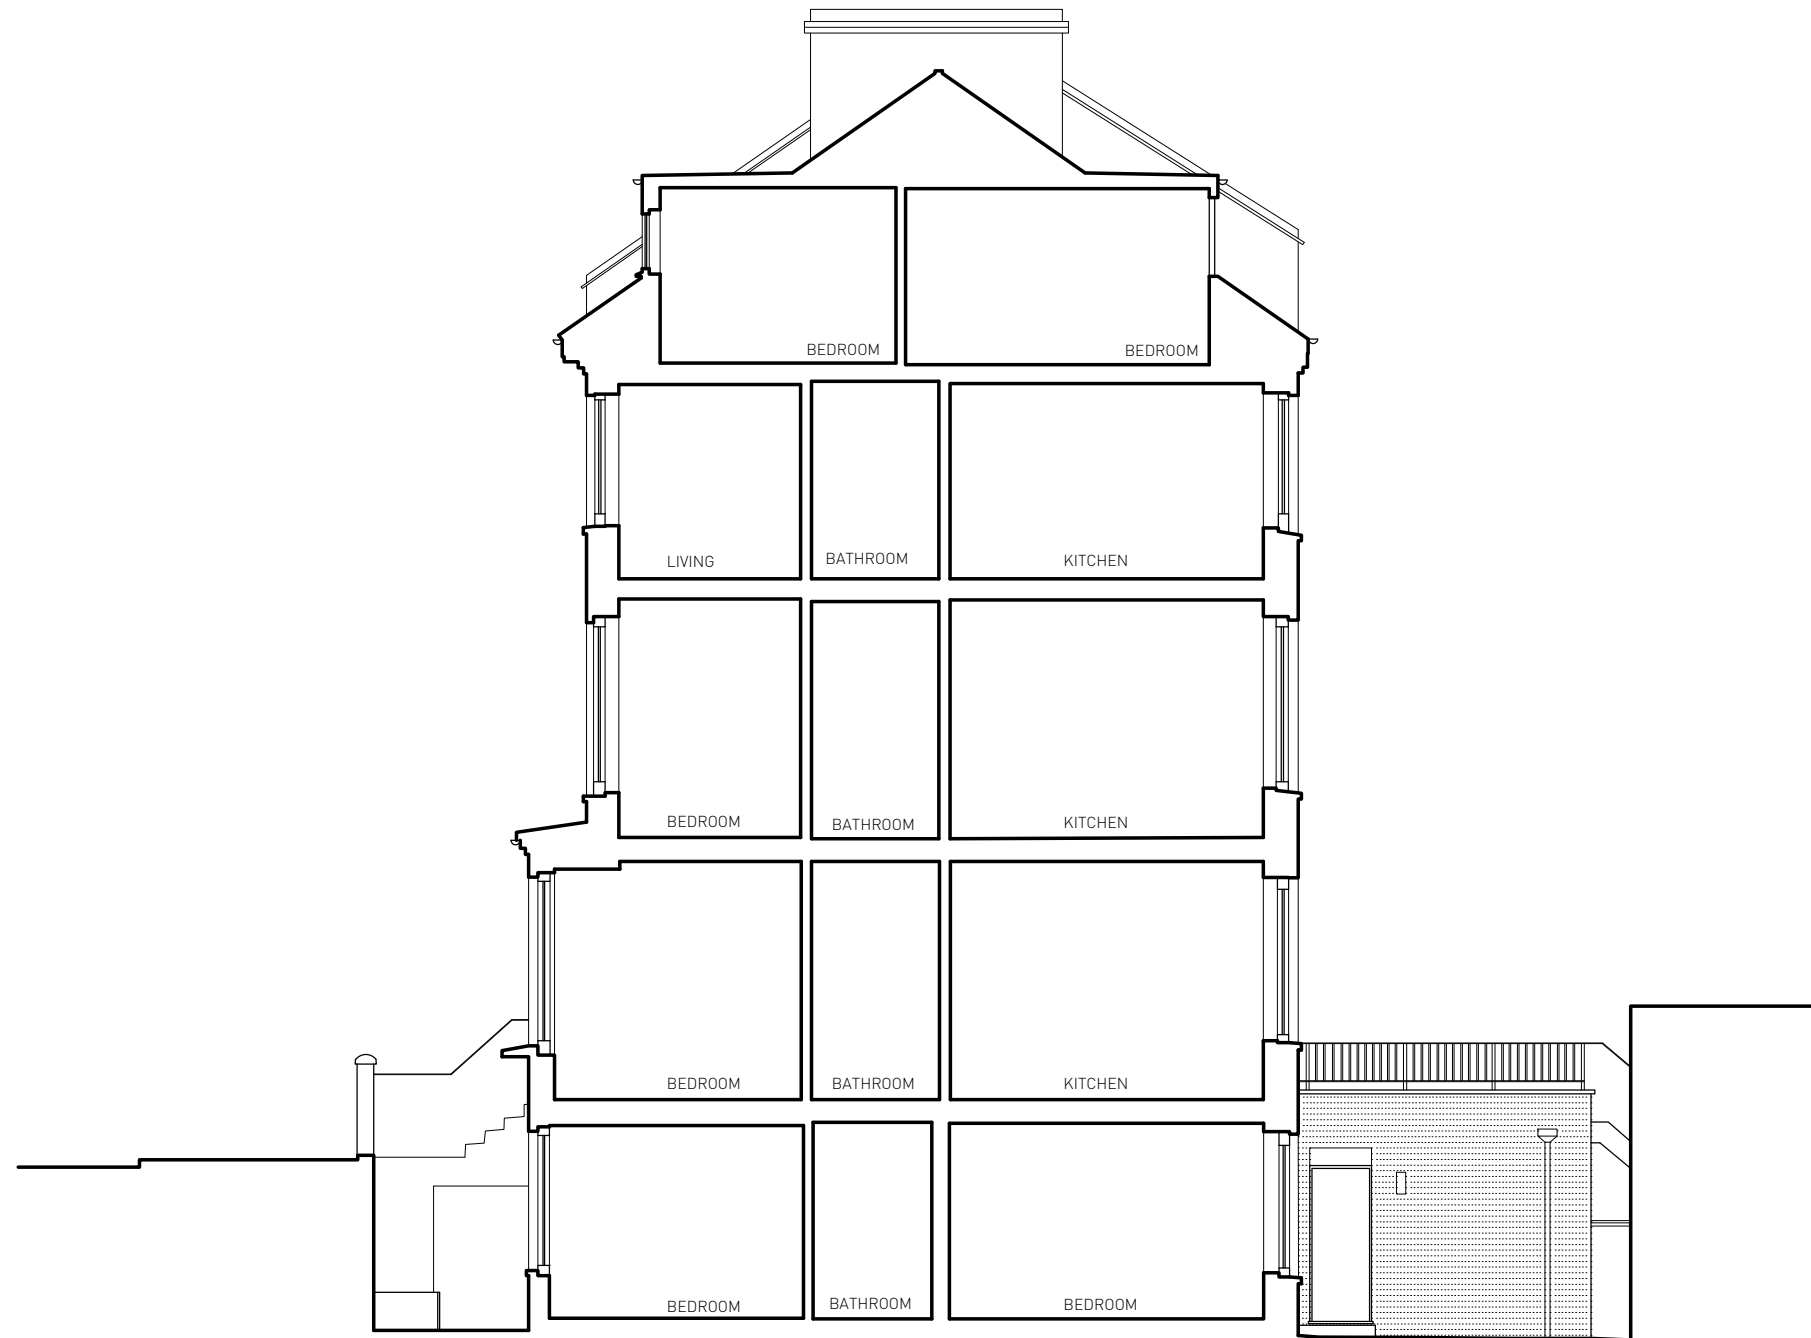

SECTION B-B

Rev	Date	Reason For Issue	Chk
-----	------	------------------	-----

<p>NASH BAKER ARCHITECTS</p>		<p>167-169 KENSINGTON HIGH STREET LONDON, W8 6SH</p> <p>T + 44 (0) 207 229 1558 INFO@NASHBAKER.CO.UK WWW.NASHBAKER.CO.UK</p>	
PROJECT	28 AINGER ROAD NW3 3AS LONDON		
DRAWING TITLE	SECTION B-B AS EXISTING		
JOB NUMBER	GA036	DRAWING NUMBER	105
DRAWN	BS	CHECKED	TT
SCALE	1:00	PAPER SIZE	A3
DATE	22/03/16	REVISION	--