



BUILDING DESIGN PARTNERSHIP LTD SHALL HAVE NO RESPONSIBILITY FOR ANY USE OF THIS DOCUMENT OTHER THAN THAT FOR WHICH IT WAS PREPARED AND ISSUED.
 ALL DIMENSIONS SHOULD BE CHECKED ON SITE.
 DO NOT SCALE FROM THIS DRAWING.
 ANY DRAWING ERRORS OR OMISSIONS SHOULD BE BROUGHT TO THE ATTENTION OF BUILDING DESIGN PARTNERSHIP LTD AT THE ADDRESS SHOWN BELOW.

NOTES

- GREY TONE INDICATES EXISTING STRUCTURE RETAINED
- HATCH INDICATES AREA OF NEW CONSTRUCTION

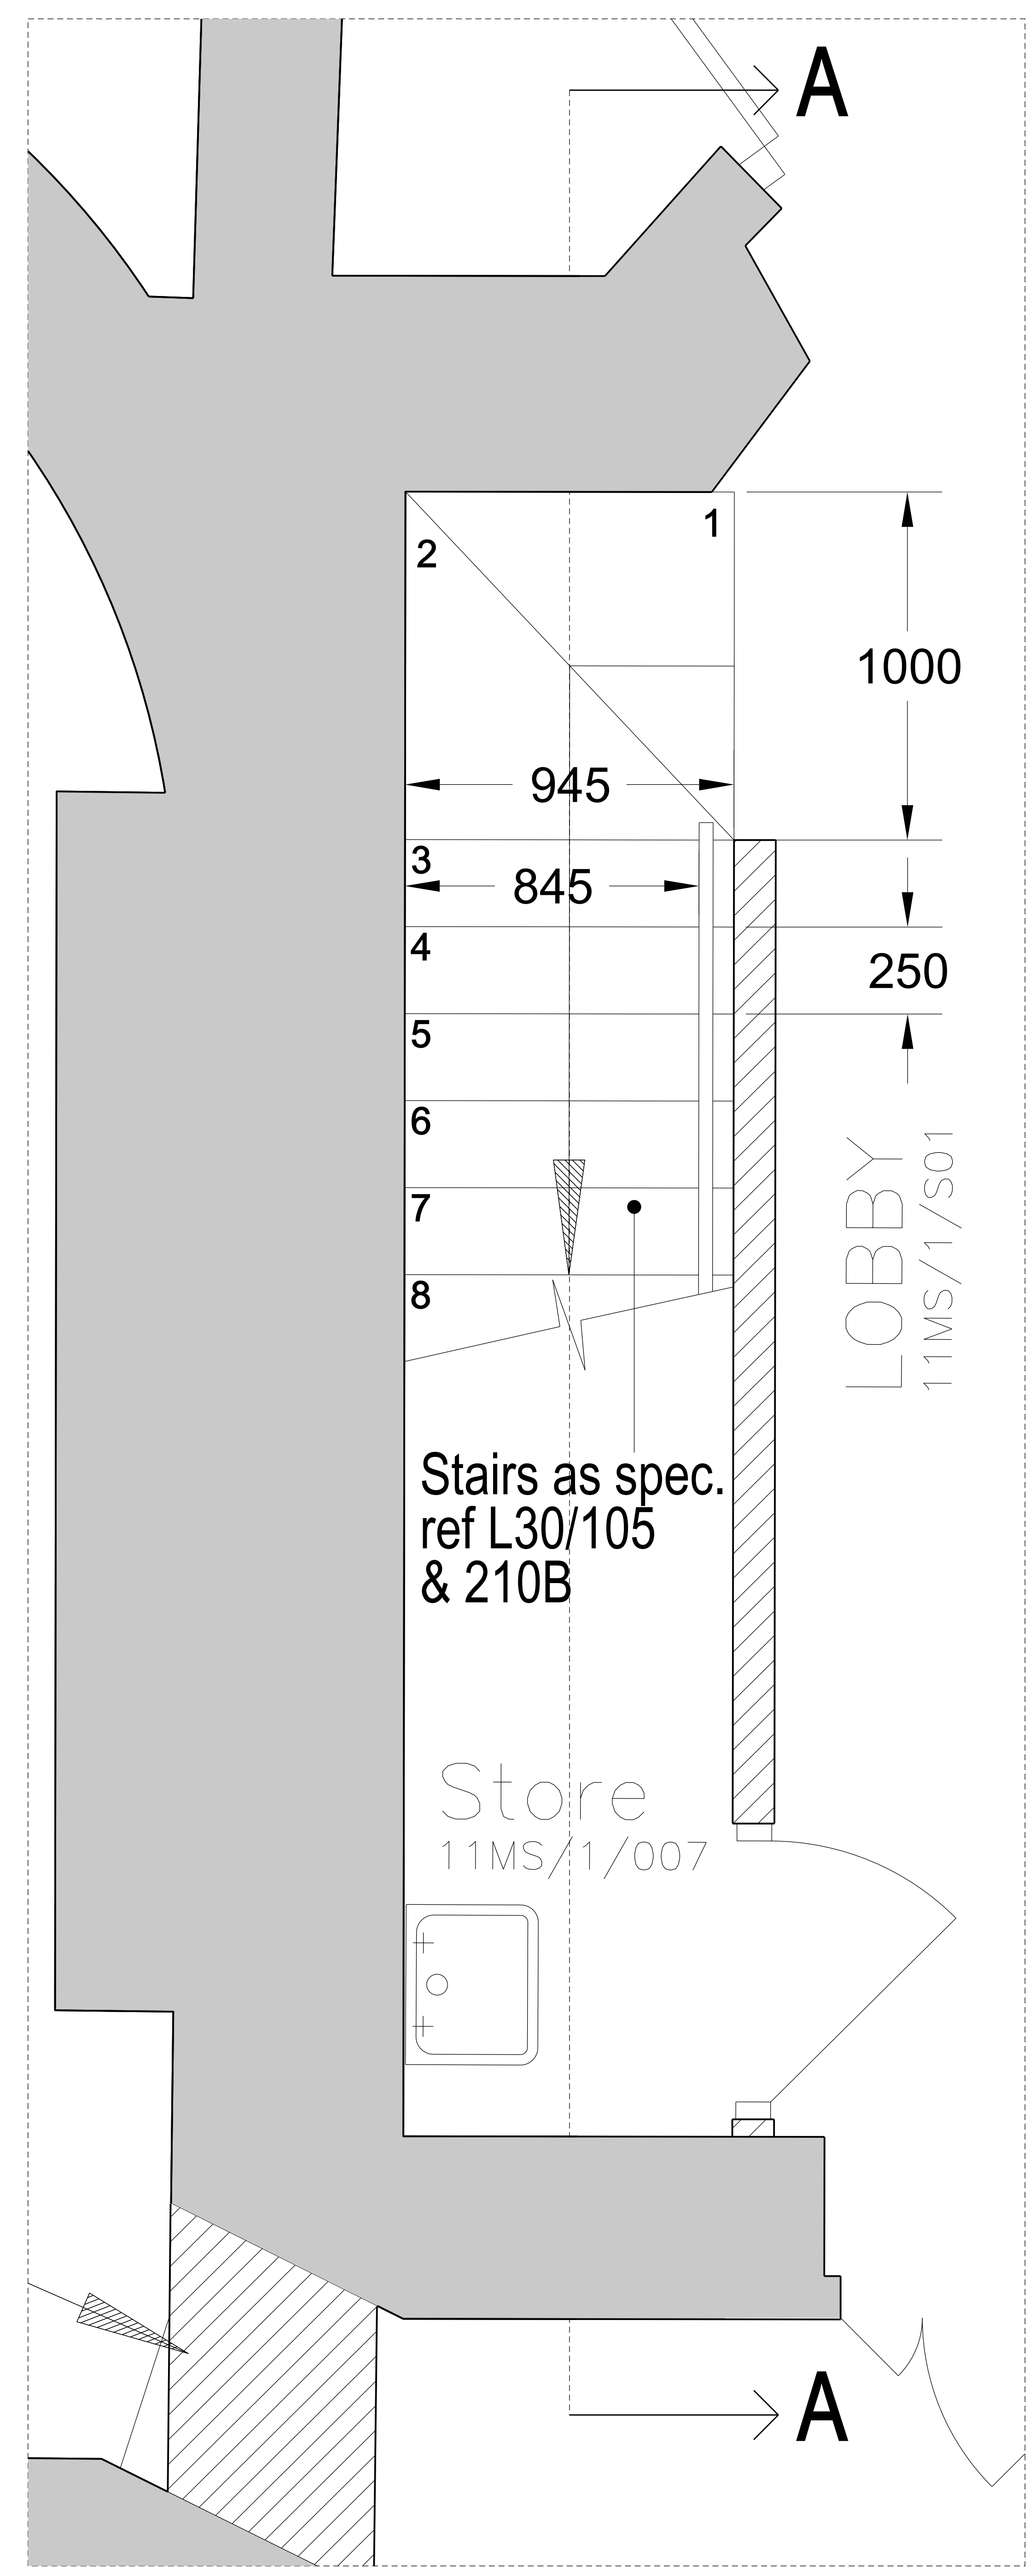

BASEMENT PLAN

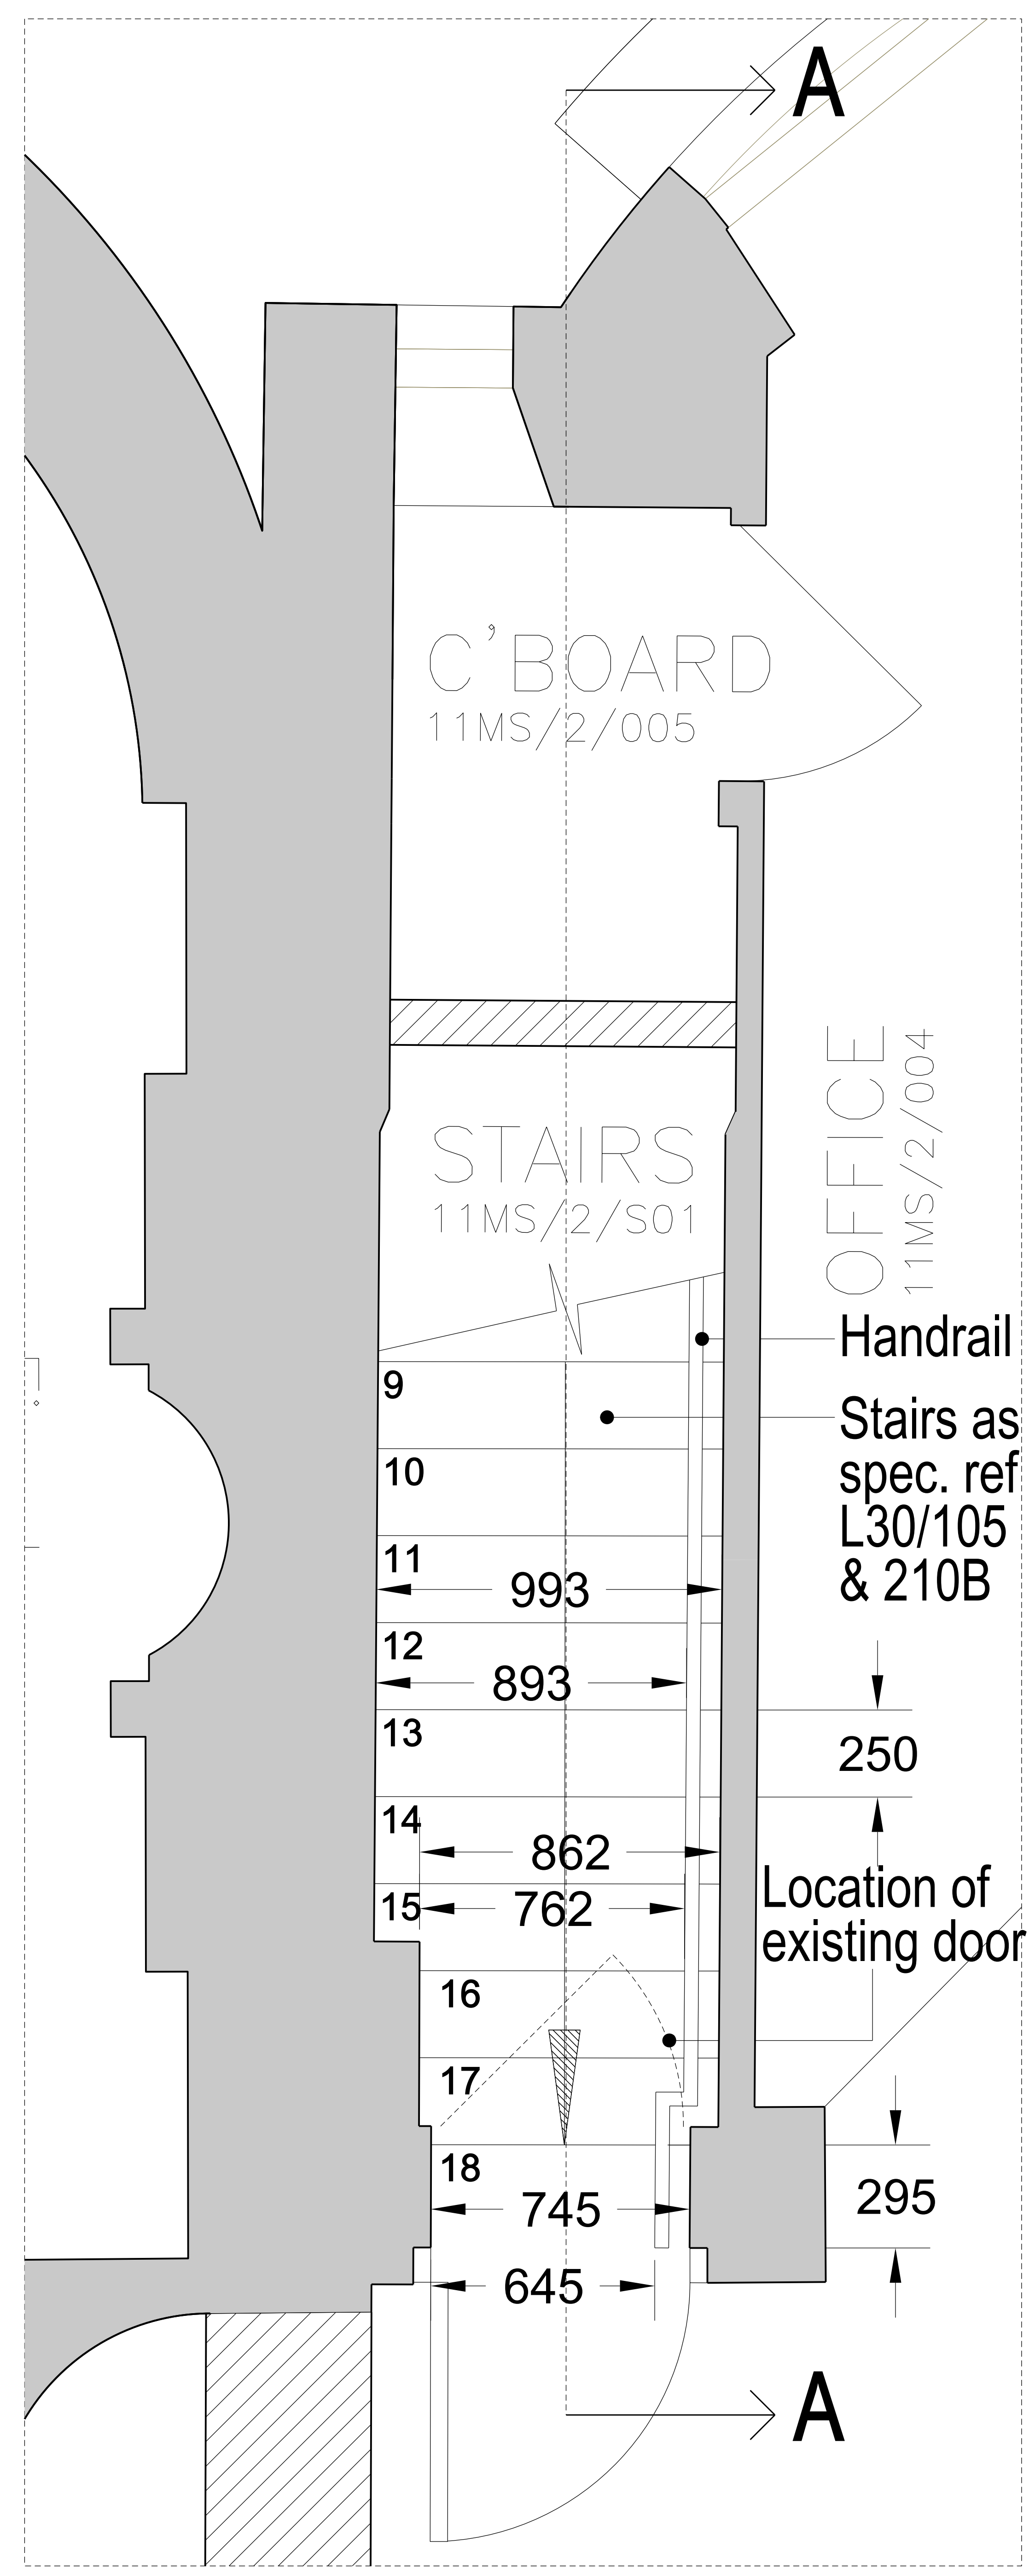

GROUND FLOOR PLAN

FIRST ISSUE



BDP.
 16 Brewhouse Yard
 Clerkenwell
 London EC1V 4LJ
 United Kingdom
 T +44 (0)20 7812 8300
 F +44 (0)20 7812 8399
 www.bdp.com

PROJECT TITLE
 British Museum
 Perimeter Properties Refurbishment

PROJECT NUMBER
 P2002323
 DRAWING NUMBER
 110/BA0
 120/BA1
 DATE
 24/03/2016
 ISSUE FOR CONSTRUCTION

ISSUE FOR CONSTRUCTION