



REFER TO AVANTIARCHITECTS DRAWINGS

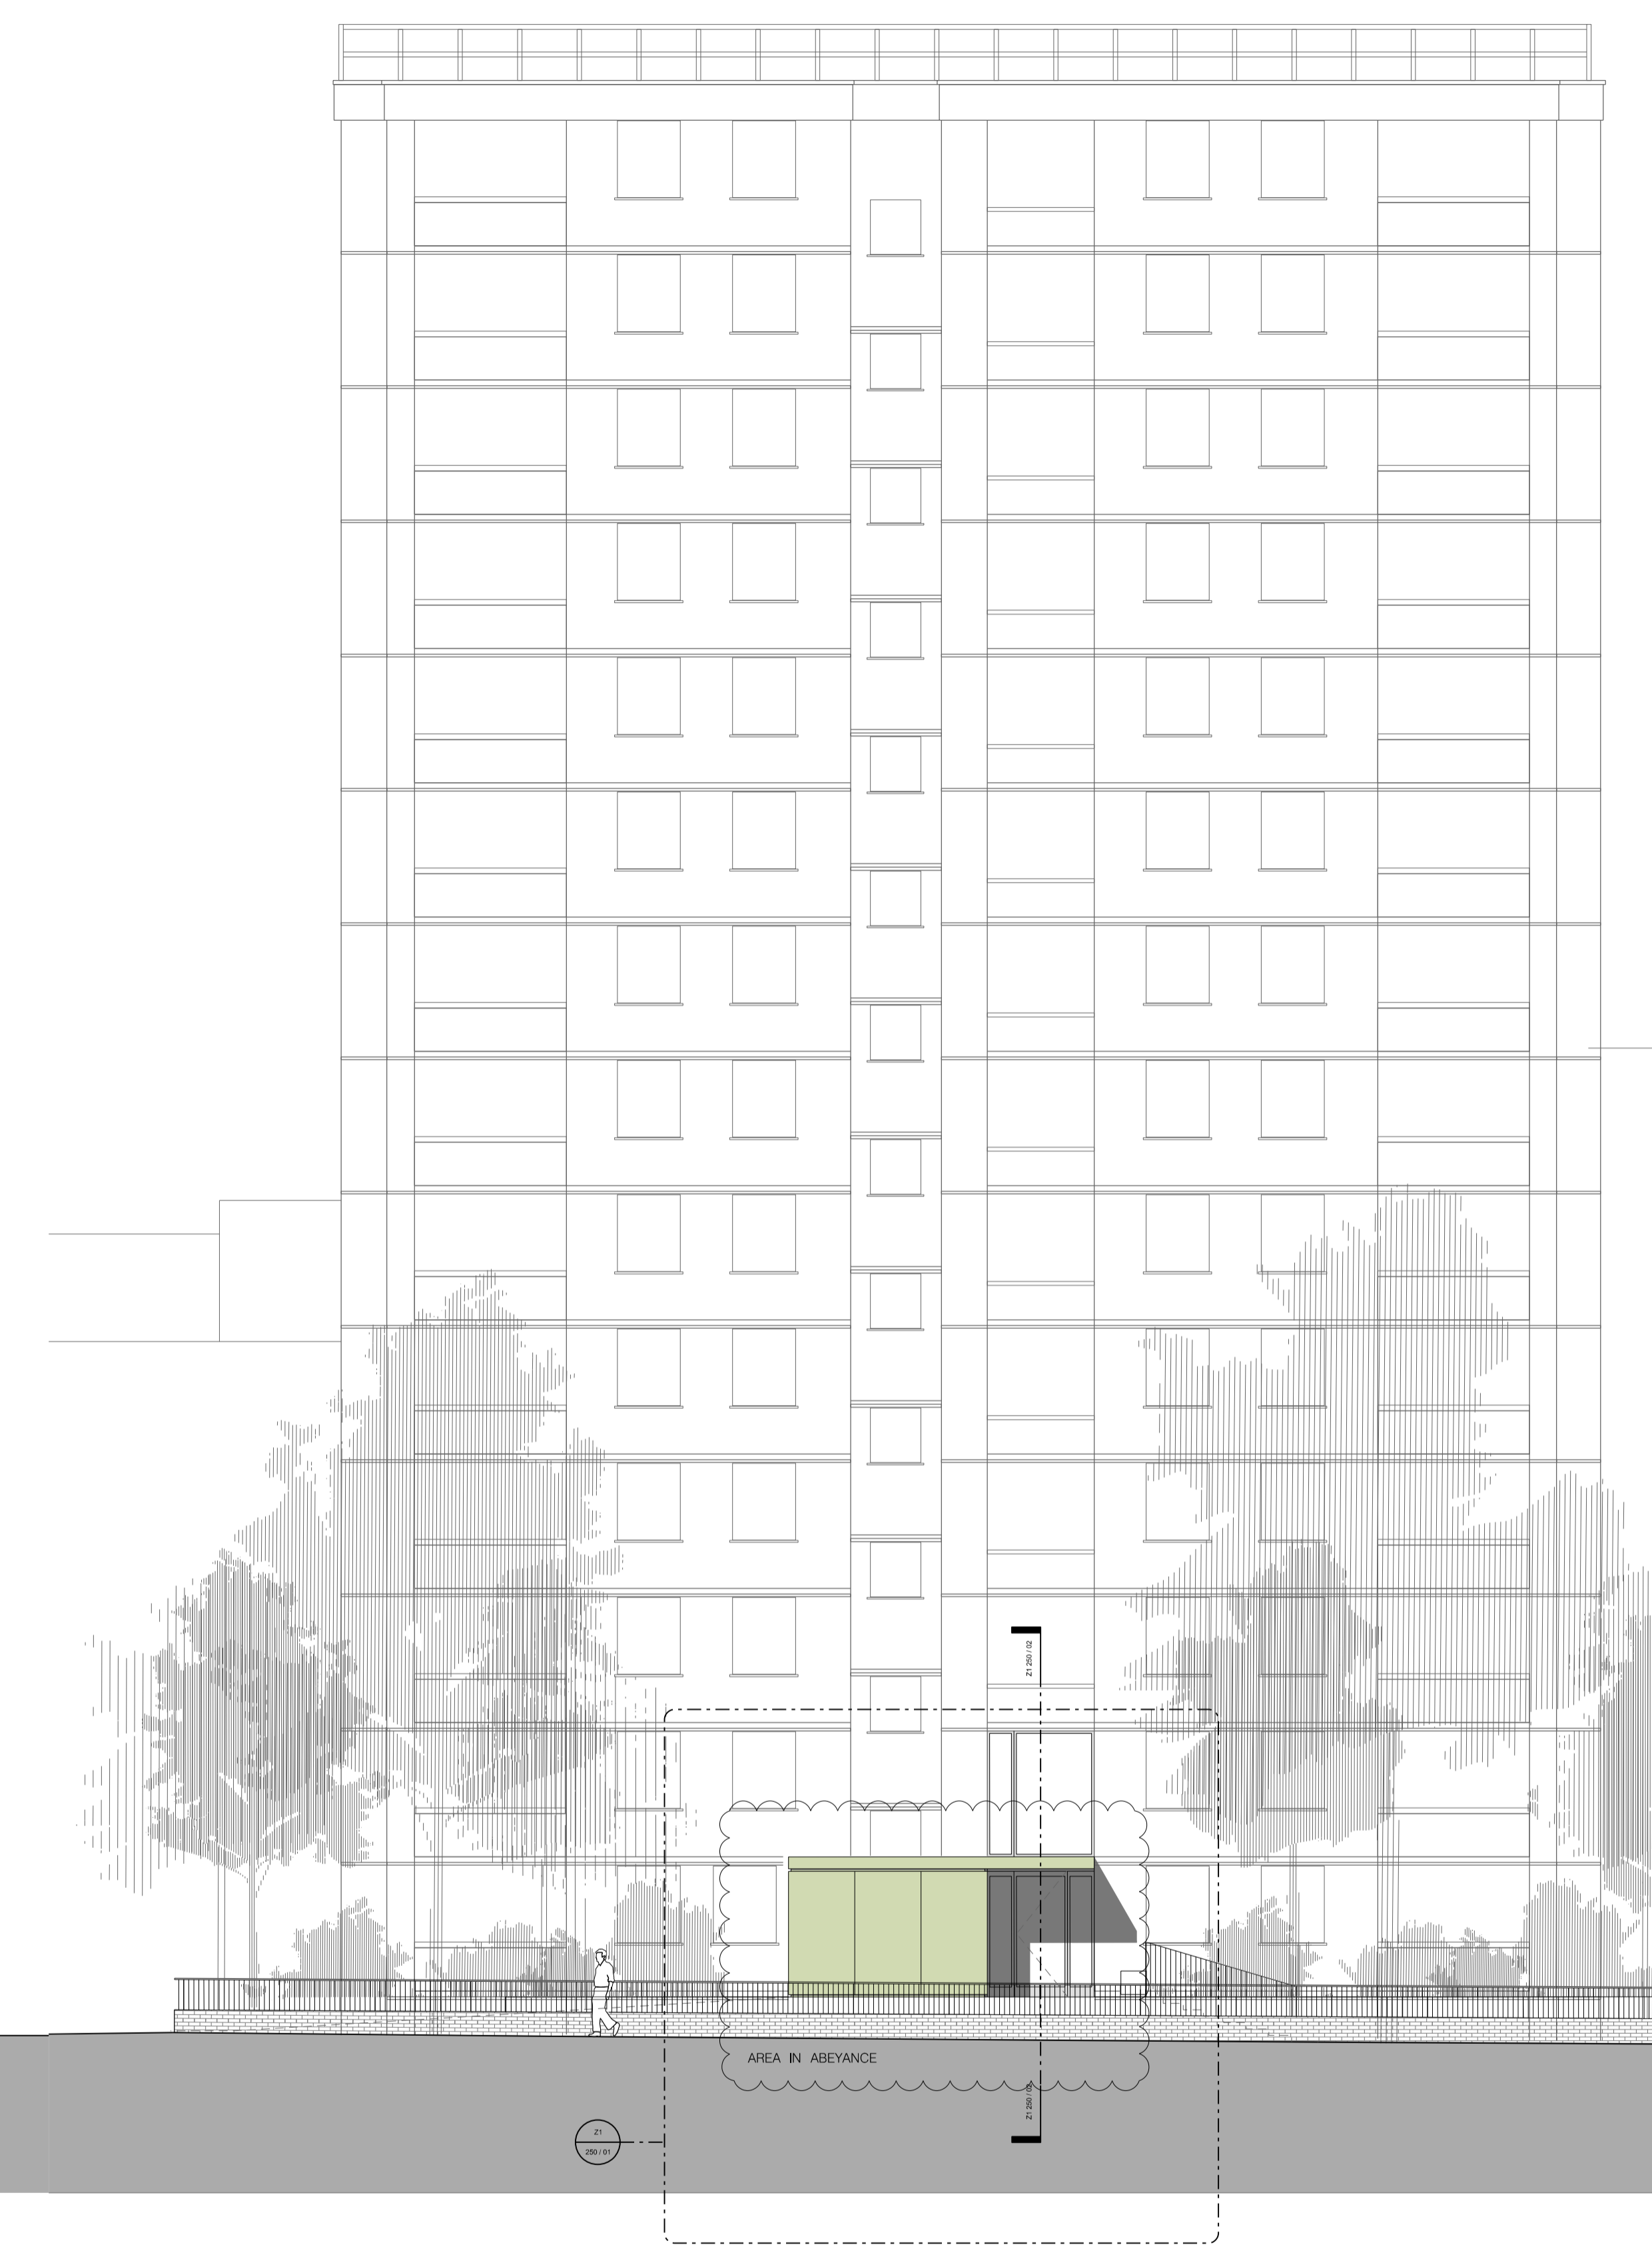

Dombey St & Rosegarden      Substation      Blemundsbury Entrance Courtyard      New Blemundsbury Bookend (flats)      Tybalds Close (way in)      Playground in front of Chancellors Court      New Entrance for Chancellors Court      Playground in front of Chancellors Court

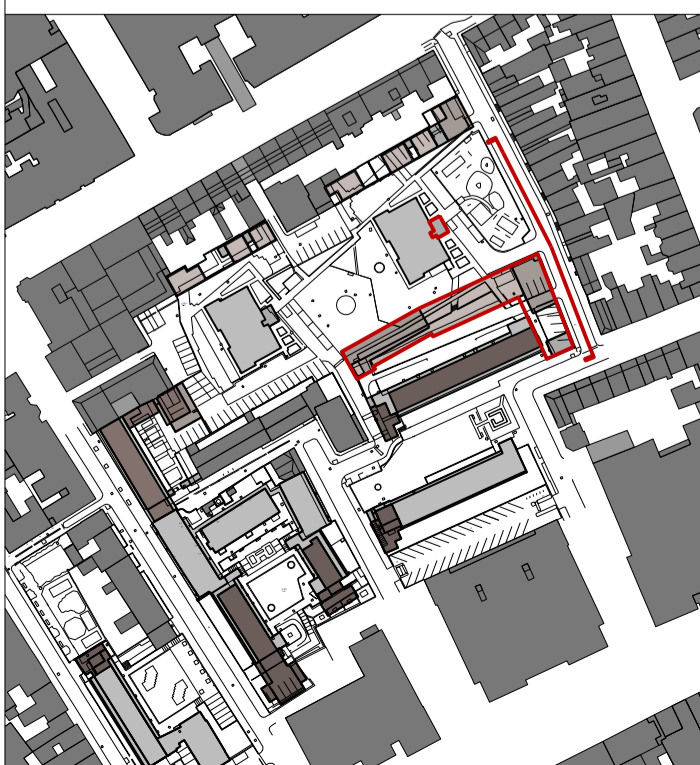

- NOTES:**
- |   |                                    |  |                                    |
|---|------------------------------------|--|------------------------------------|
| 01 Entrance Area / Lobby                      | 16 Bicycle Storage                 | 31 Service riser   | 44 L30/410 Aluminium access ladder |
| 02 Bin Store                                  | 17 Caretaker Facility              | 32 Weep hole to be executed as open joint (set out equally spaced to brick dimensions) | 45 L30/250 Metal access stair      |
| 03 Kitchen & Dining Room                      | 18 Gasmeter Room                   | 33 Refuse Chute  |                                    |
| 04 Living Room                                | 19 Access to CHP                   | 34 Linear lighting channel   |                                    |
| 05 WC w/ shower                               | 20 Lift shaft to CHP (no lift car) | 35 Pendant light fixing  |                                    |
| 06 Storage                                    | 21 Flue of CHP                     | 36 Allowance for future through the door lift  |                                    |
| 07 M&E Cupboard w/ washing machine            | 22 Substation                      | 37 Consumer unit   |                                    |
| 08 Lift                                       | 23 Recycling Facilities            | 38 Fixed skylight  |                                    |
| 09 Double or Twin Bedroom                     | 24 Gates to entrance courtyard     | 39 Rainwater butt (concealed beneath terrace)  |                                    |
| 10 Single Bedroom                             | 25 Movement joints                 | 40 N25/220 push lock anchor point  |                                    |
| 11 Bathroom w/ bathtub                        | 26 Air bricks                      | 41 Lightning protection strip to rear of RWP.  |                                    |
| 12 Private amenity space; balcony / terrace   | 27 Pavers                          | 42 Matt well   |                                    |
| 13 Shared amenity space; roof terrace         | 28 Rainwater downpipe              | 43 N25/210A Mansafe-Guided type fall arrest system for roof maintenance access         |                                    |
| 14 Skylight over stair core as access to roof | 29 Casing for SVP                  |  |                                    |
| 15 Green roof                                 | 30 Louver area for ventilation     |  |                                    |



REVISION	DATE	AMENDMENT
C	15.01.16	General update
B	07.01.16	General update
A	04.02.15	Incorporating Camden/Durkin and Consultant comments

-DO NOT SCALE FROM THIS DRAWING  
-ALL DIMENSIONS TO BE CHECKED ON SITE BY THE CONTRACTOR  
-AND SUCH DIMENSIONS TO BE HIS RESPONSIBILITY  
-REPORT ALL DRAWING ERRORS AND OMISSIONS TO THE ARCHITECT  
-ALL DIMENSIONS IN MILLIMETERS UNLESS NOTED OTHERWISE  
-IF IN DOUBT ASK CONTRACT ADMINISTRATOR

**DUGGAN MORRIS ARCHITECTS**  
Duggan Morris Architects Ltd  
Unit 7, 16-24 Underwood street, London, N1 7JQ  
Telephone 020 7566 7440  
www.dugganmorrisharchitects.com

job title  
TYBALDS ESTATE REGENERATION

drawing title  
NEW BLEMUNDSBURY EAST ELEVATION

status  
CONSTRUCTION

job no	source	zone	element	drawing no.	revision
A186	A	Z2	(01)	151	C