



FIRST FLOOR

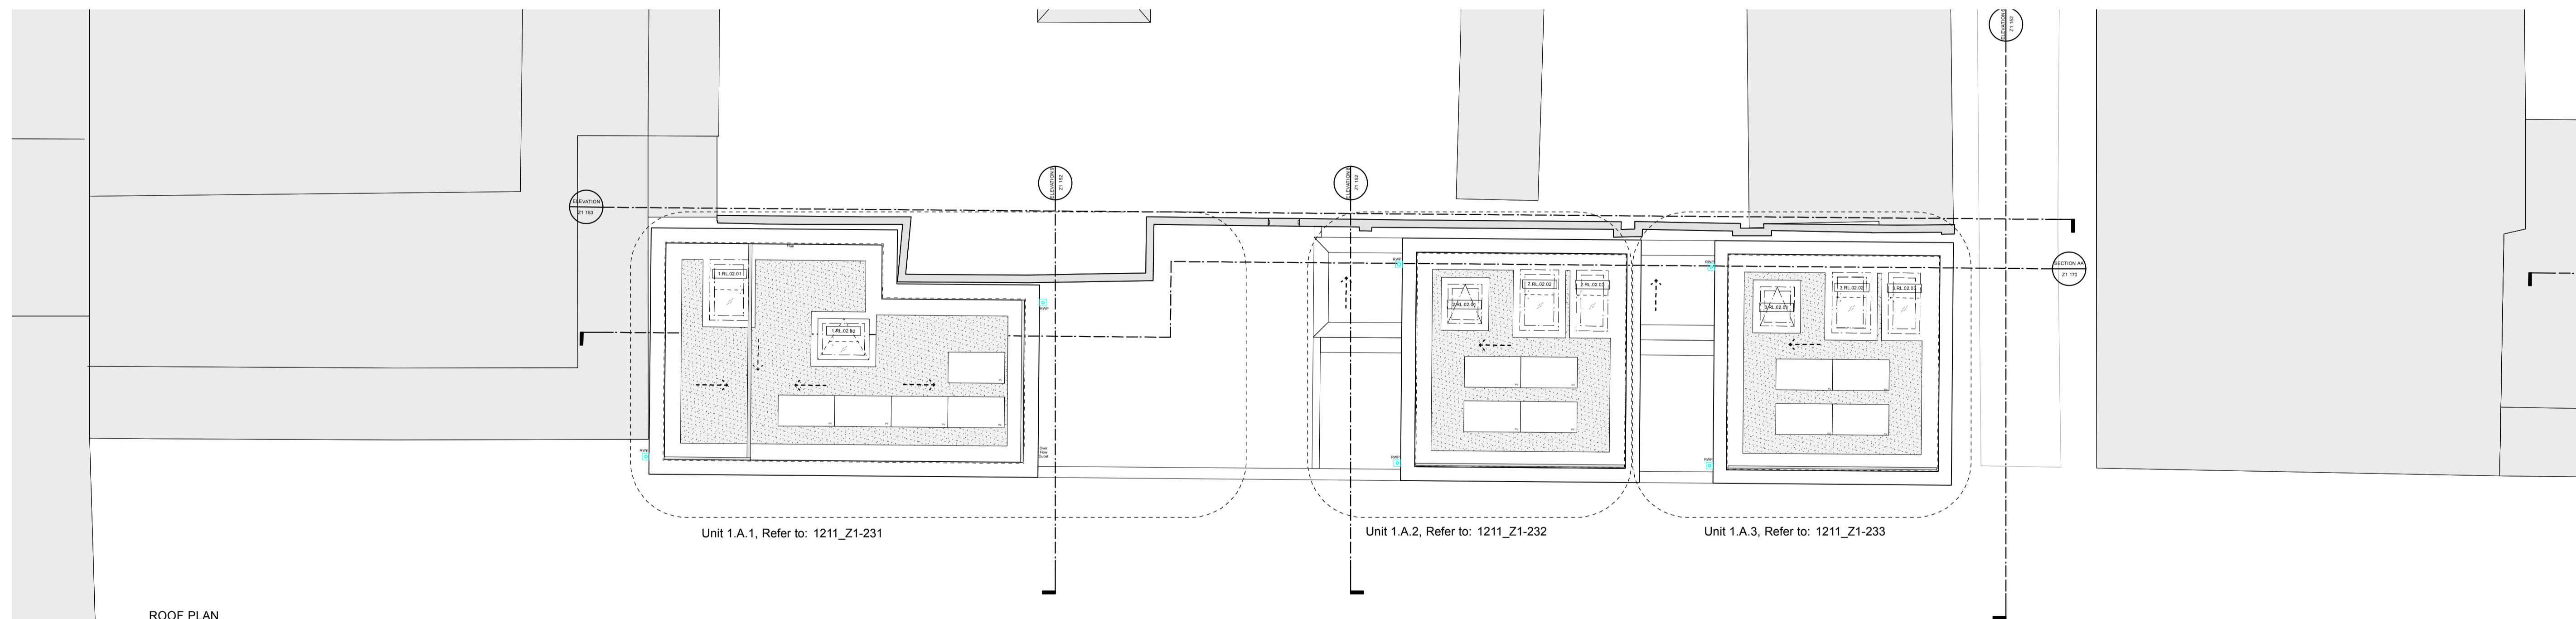

ROOF PLAN

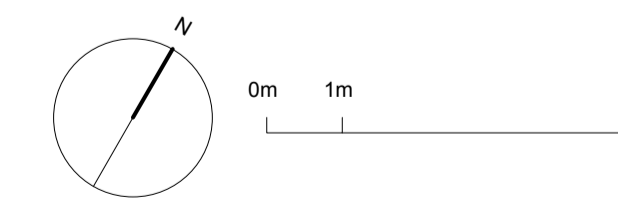

REVISION	DATE	AMENDMENT
D	22.03.16	UPDATED TO REFLECT 200 SERIES
C	27.11.15	ISSUED FOR PACKAGE 4
B	27.10.15	ISSUED FOR COMMENT FOLLOWING CONSULTANTS COMMENTS
A	07.08.15	ISSUED FOR PACKAGE 2

DO NOT SCALE FROM THIS DRAWING
 ALL DIMENSIONS TO BE CHECKED ON SITE BY THE CONTRACTOR
 AND SUCH DIMENSIONS TO BE HIS RESPONSIBILITY
 REPORT ALL DRAWING ERRORS AND OMISSIONS TO THE ARCHITECT
 ALL DIMENSIONS IN MILLIMETERS UNLESS NOTED OTHERWISE
 IF IN DOUBT ASK CONTRACT ADMINISTRATOR
 DO NOT USE FOR CONSTRUCTION UNLESS EXPRESSLY PERMITTED
 ALL LEVELS ARE IN METERS TO PRINCIPLE DATUM UNLESS NOTED OTHERWISE

mac
 mac LLP
 1 Naoroj Street, London, WC1X 0GB
 Telephone 020 7704 6060
 www.mac-llp.co.uk.com

job title			
TYBALDS CLOSE ESTATE			
drawing title			
WESTERN MEWS HOUSES FIRST FLOOR PLAN			
status	TENDER	drawing no	revision
scale	1:100 @ A1	Z1 132	D
job no	1211		