


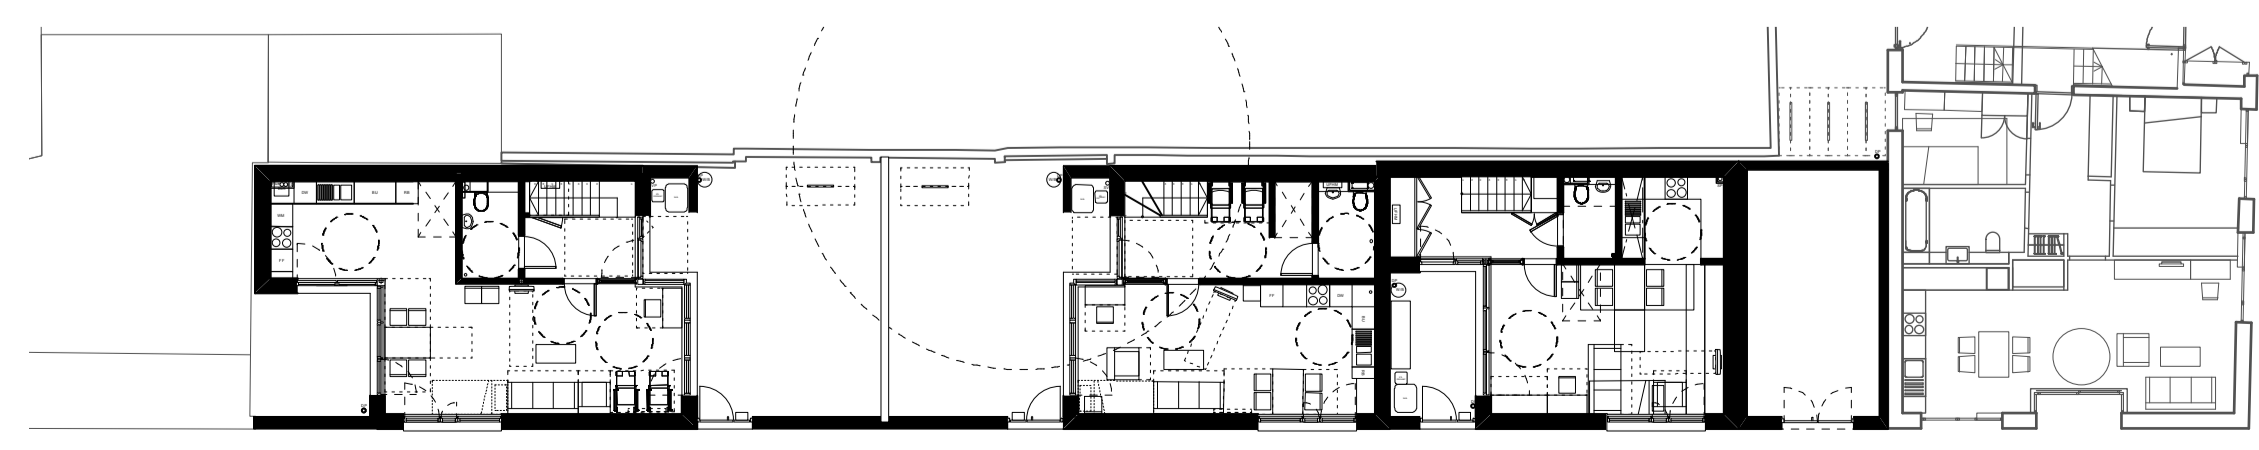

KEY:
MJ MOVEMENT JOINT



NOTES:
FOR 1:50 ELEVATIONS REFER TO :
1211_Z1-254
1211_Z1-255
1211_Z1-256



REVISION	DATE	AMENDMENT
D	24.03.16	REVISED TO CORRECT WHITE HATCH BEHIND 1ST FLOOR OF HOUSES
C	27.11.15	ISSUED FOR PACKAGE 4
B	27.10.15	ISSUED FOR COMMENT FOLLOWING CONSULTANTS COMMENTS
A	07.08.15	ISSUED FOR PACKAGE 2

DO NOT SCALE FROM THIS DRAWING
ALL DIMENSIONS TO BE CHECKED ON SITE BY THE CONTRACTOR
AND SUCH DIMENSIONS TO BE HIS RESPONSIBILITY
REPORT ALL DRAWING ERRORS AND OMISSIONS TO THE ARCHITECT
ALL DIMENSIONS IN MILLIMETERS UNLESS NOTED OTHERWISE
IF IN DOUBT ASK CONTRACT ADMINISTRATOR

mac mac LLP 1 Naoroji Street, London, WC1X 0GB Telephone 020 7704 6060 www.mac-llp.co.uk.com			
job title			
TYBALDS CLOSE ESTATE			
drawing title			
EASTERN MEWS HOUSES SOUTH ELEVATION			
status	TENDER	drawing no	revision
scale	1:100 @ A1	Z1 154	D
job no	1211		