


Existing Site Location Plan | Scale 1:1250

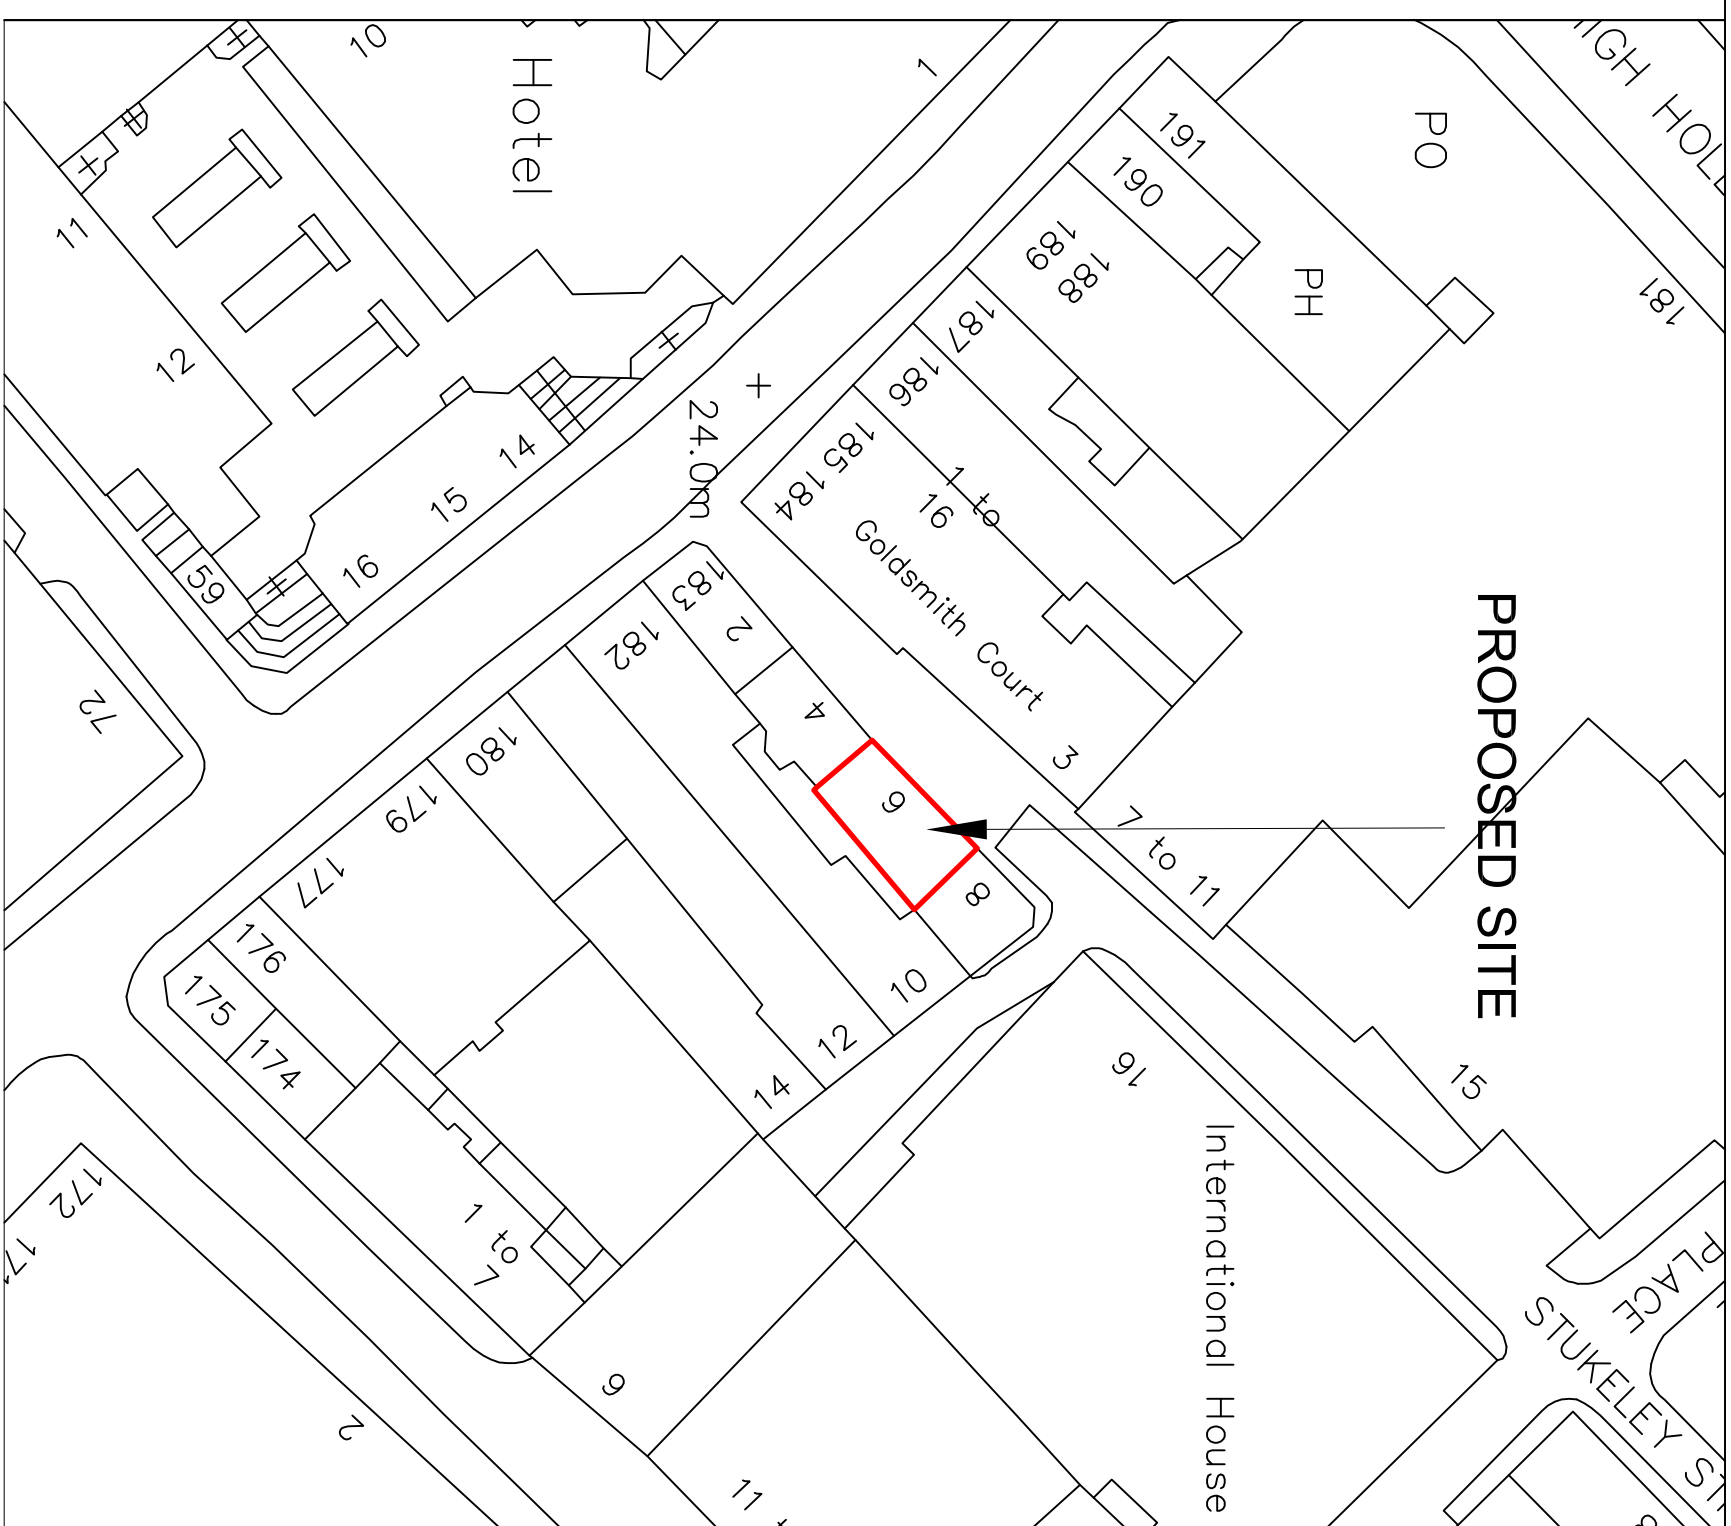

Existing Site Plan | Scale 1:500



NOTES: The drawings and the design hereon is the copyright of Milan Babic Architects Ltd and must not be reproduced without their written consent. Figured dimensions only to be taken from this drawing. All dimensions to be checked on site and Milan Babic Architects Ltd informed immediately of any discrepancies. All works to be carried out in accordance with Local Authority approval, Building Regulations and current British Standards. Indicates revisions made to this drawing.

REV	DATE	INITIALS	DESCRIPTION

Milan Babic Architects Ltd

Architects + Urban Designer
 Bickel's Yard
 151B Bernersley Street
 London SE1 3UV
 TEL: (0)203 117 0120
 FAX: (0)203 117 0122
 E-mail: milan@mb-architects.co.uk

PROJECT: Proposed Development for 2 Houses
 6 Stukeley Street - London
 WC2B 5LQ

CLIENT: **DEREK SAVAGE**

DWG TITLE: **Site Location & Block Plan**

DWG NO: **841 / L01** DATE: 15.05.2015
 SCALE: As Shown @ A3 DRAWN BY: RR