

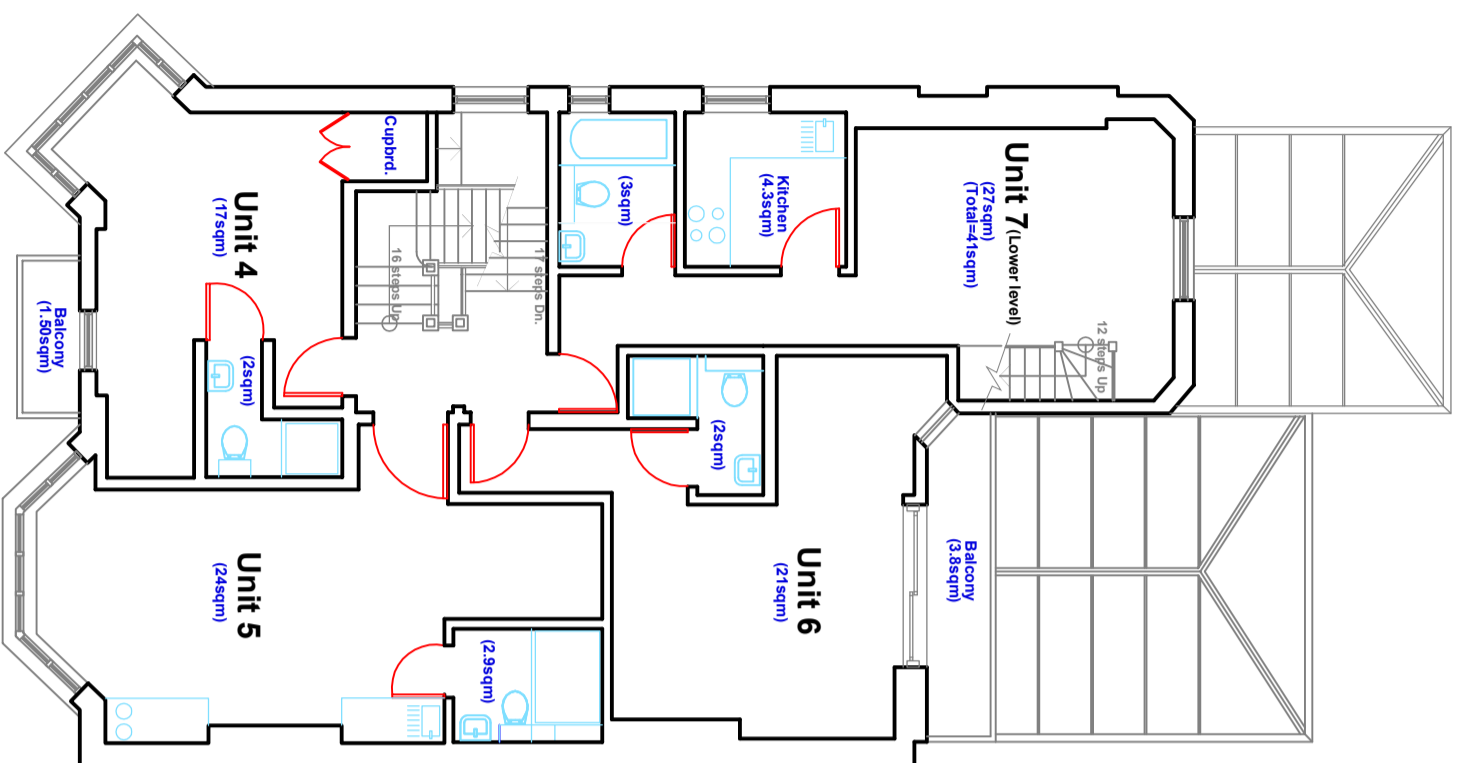


REVISIONS

Rev. By Date

 

First Floor Plan

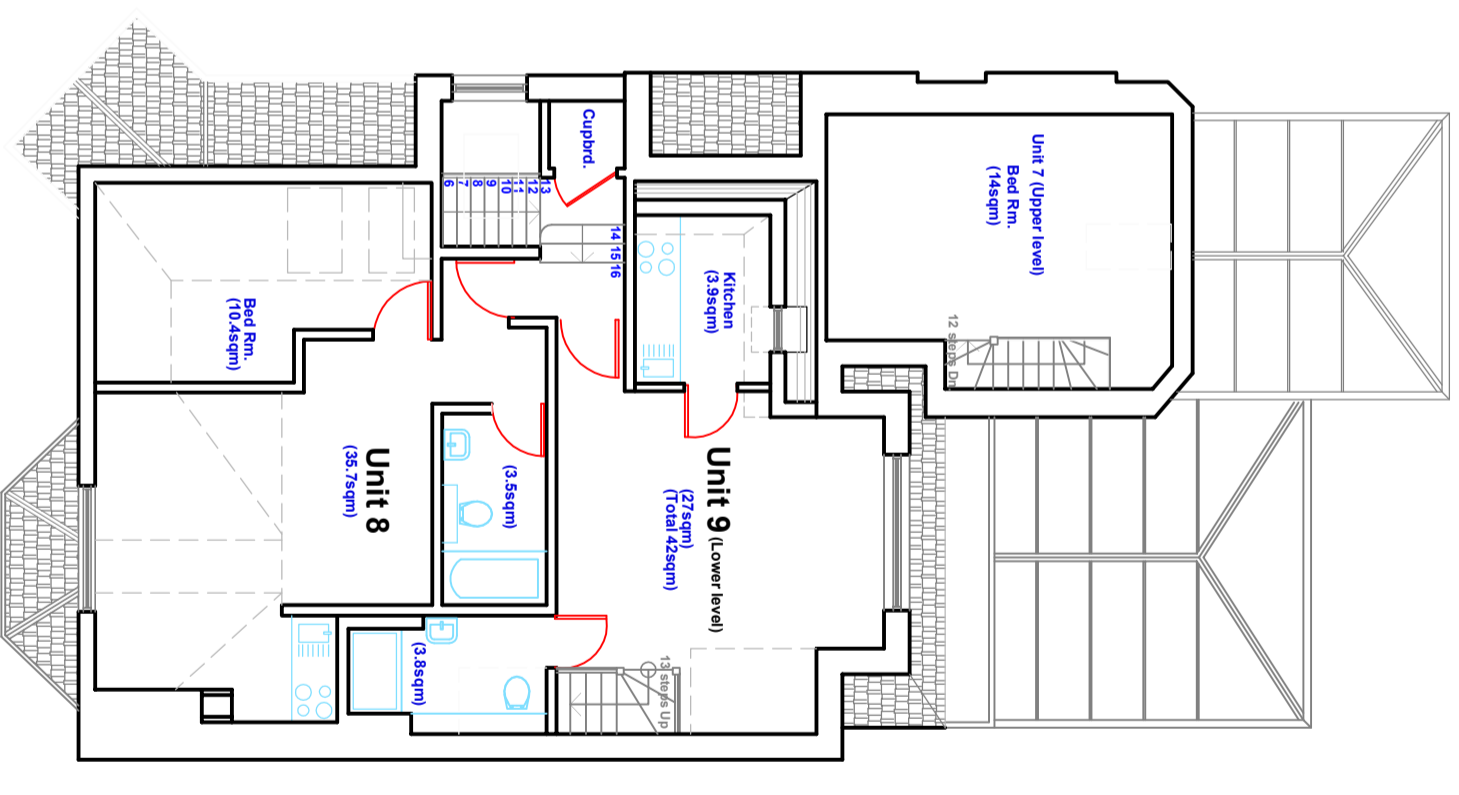

Second Floor Plan

77K Ltd
Design Development

Town Planners
and
Architects

77K Limited
151 Askew Road
LONDON W12 9AU
Mobile: 07977 152 888

Client
77K Limited
Property Development
151 Askew Road
LONDON W12 9AU

Project Title
366 Finchley Road
London NW3 7AU

Drawing Title
Proposed
First Floor&second floor plans

Scale 1: 100 Date 05/04/2016
Drawn ZN Checked DL Rev.
Drawing No. T212/GA-012

CAD plot date:

Proposed First Floor & Second Floor Plans 1:100