

REVISIONS

Rev. Date By

----- = =

ALL BRICK WORKS TO MATCH EXISTING.
ALL METAL GATE & RAILINGS MADE OF
BLACK CAST IRON

77K Ltd
Design Development

Town Planners
and
Architects

77K Limited
151 Aislew Road
LONDON W12 9AU
Mobile: 07977 152 888


Client
77K Limited
Property Development
151 Aislew Road
LONDON W12 9AU

Project Title
366 Finchley Road
London NW3 7AU

Drawing Title
Proposed
Front, Side & Rear elevations


Scale 1:100 Date 05/04/2016
Drawn ZN Checked DL
Drawing No. Rev. --

T212/GA-021
CAD plot date:

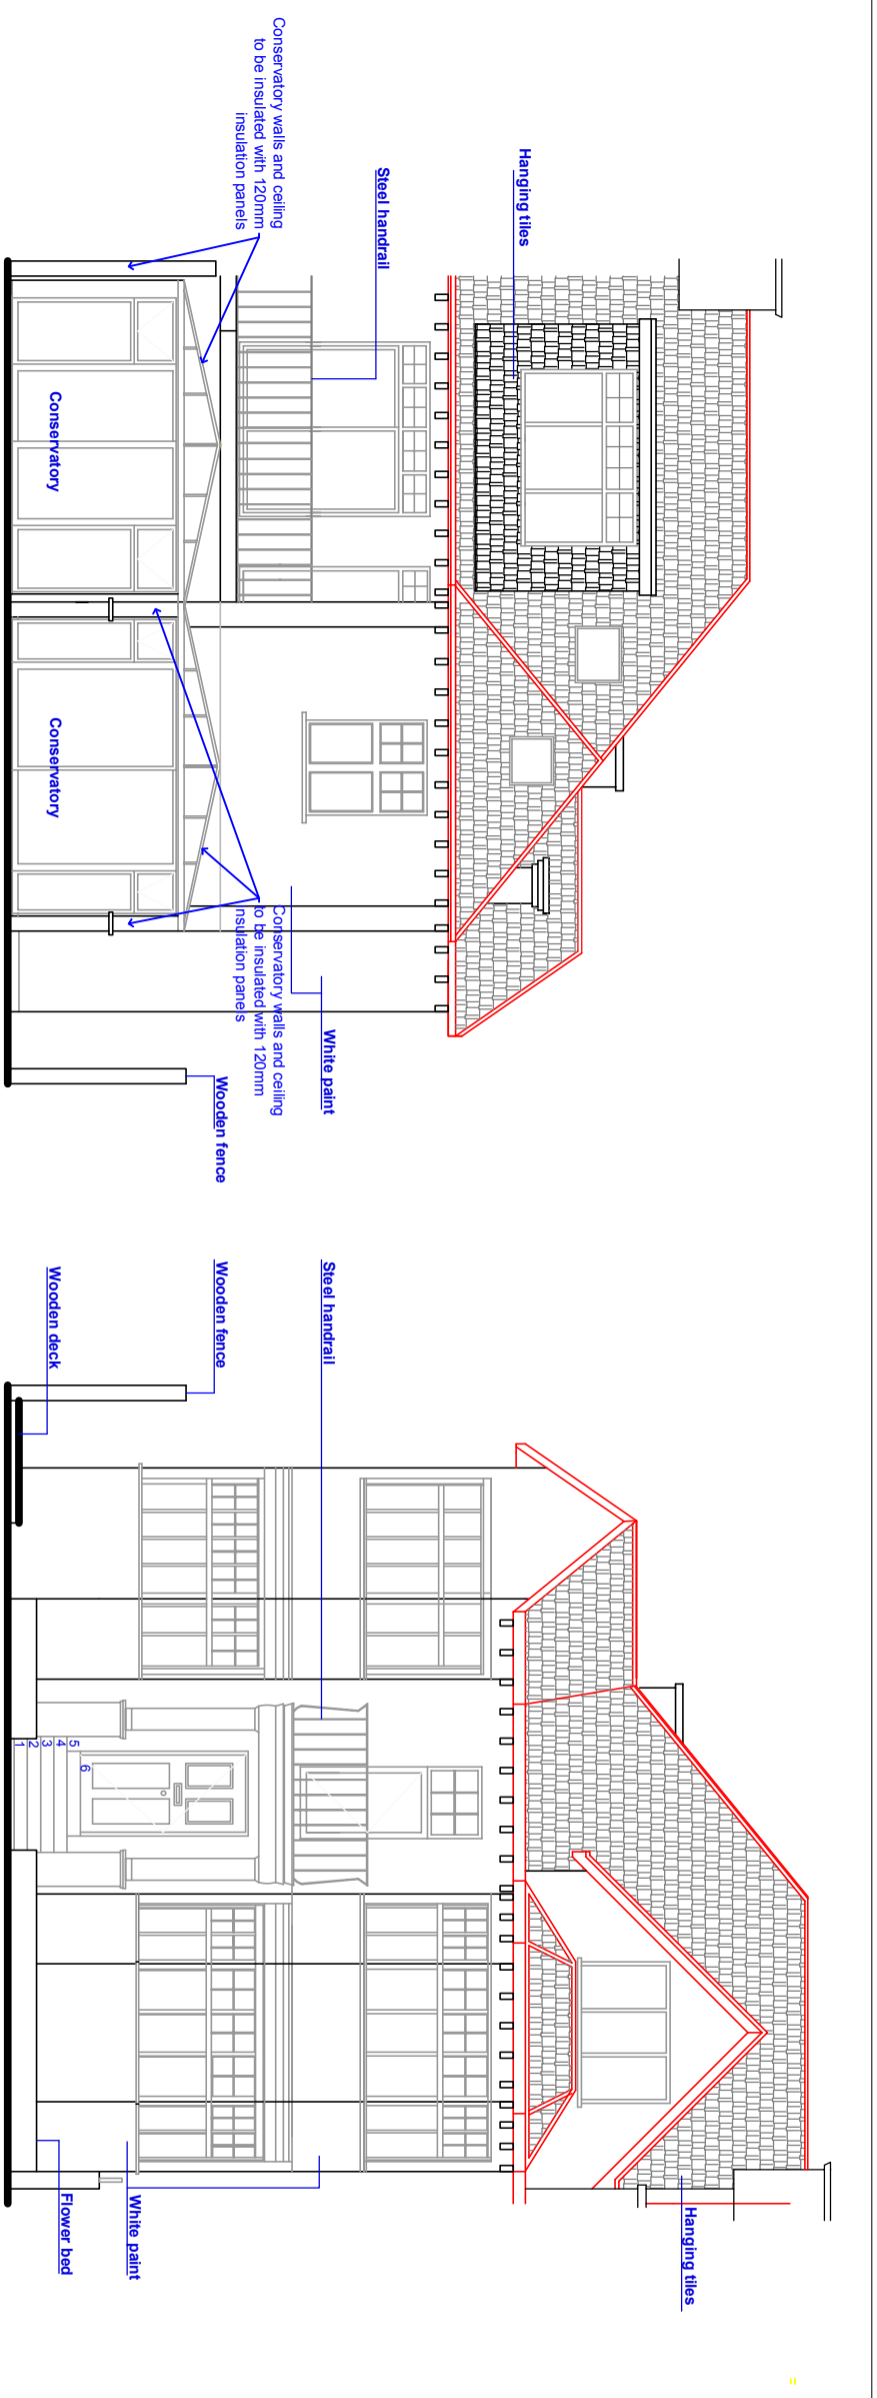

Rear Elevation-Proposed

Front Elevation-Proposed

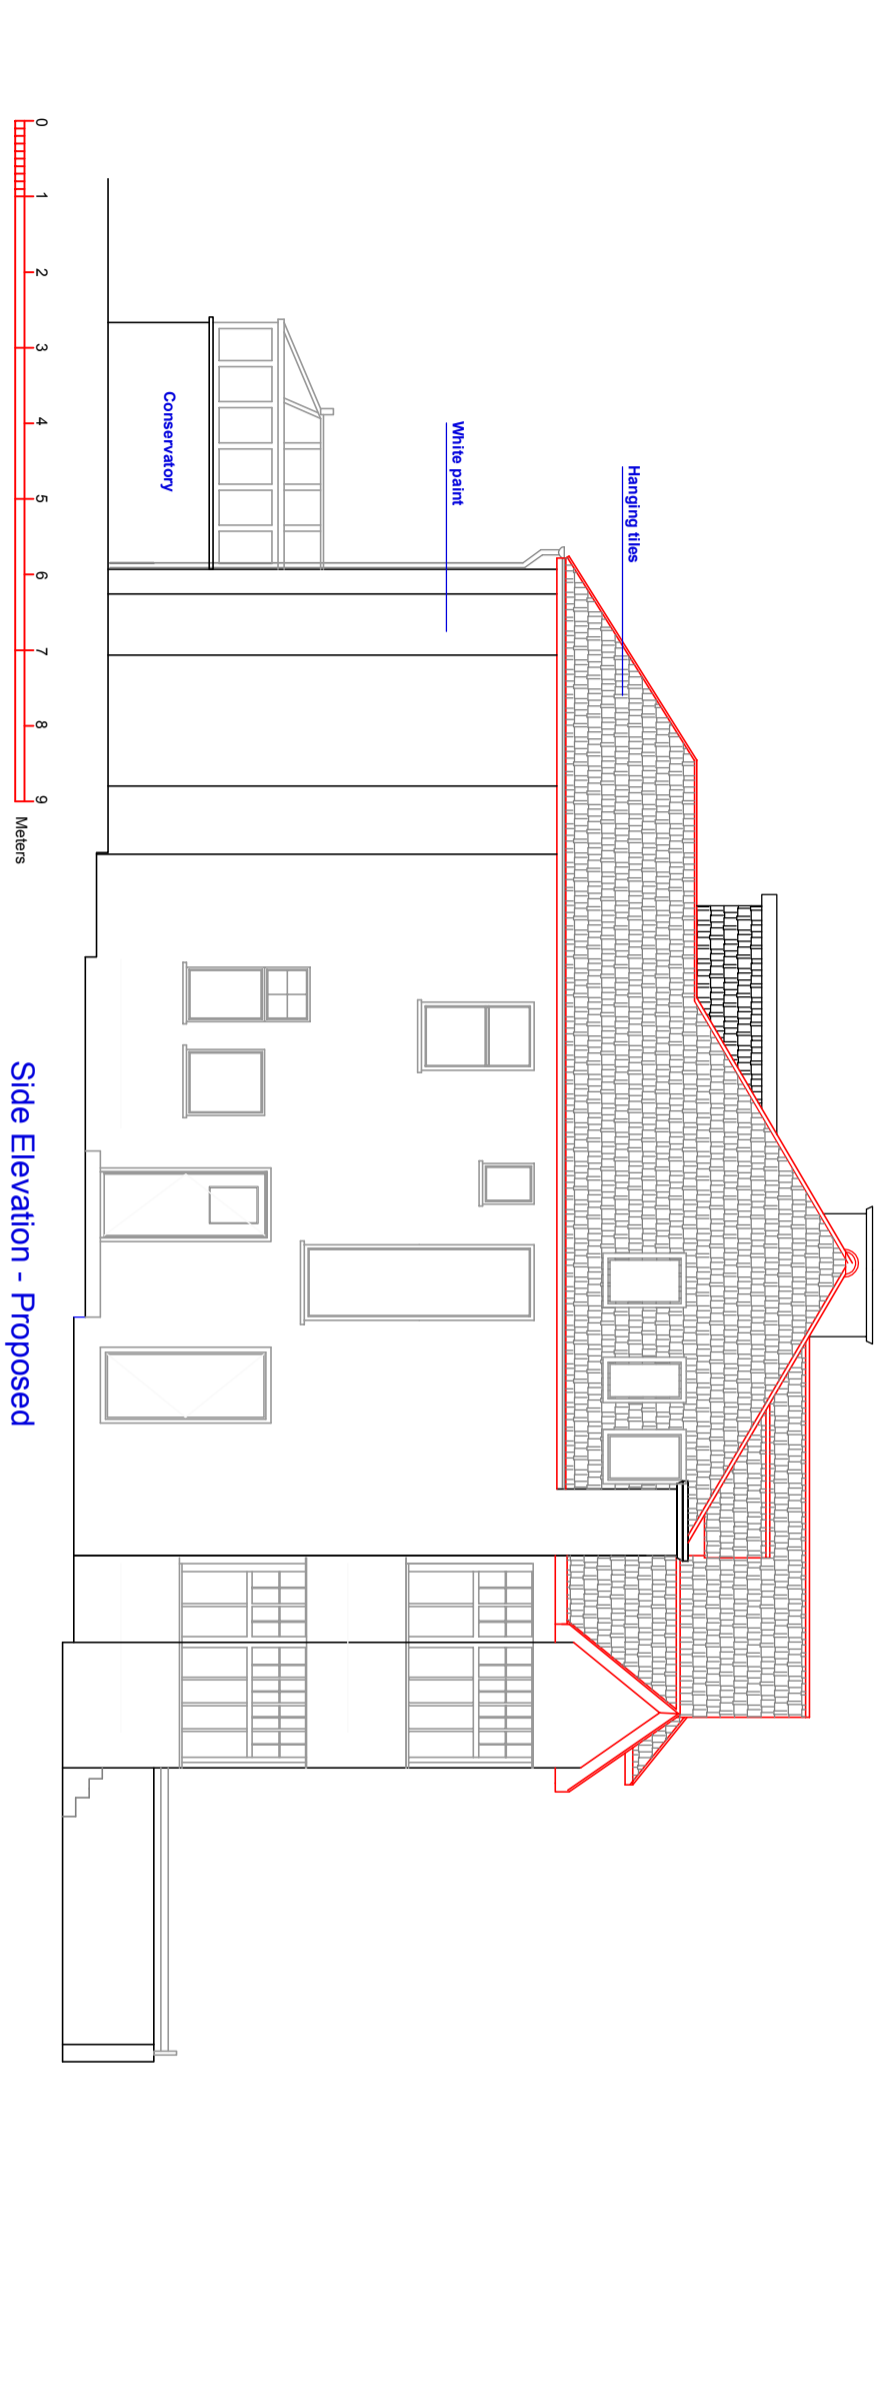

Side Elevation - Proposed

Proposed Front, Side and Rear Elevations SCALE 1:100