

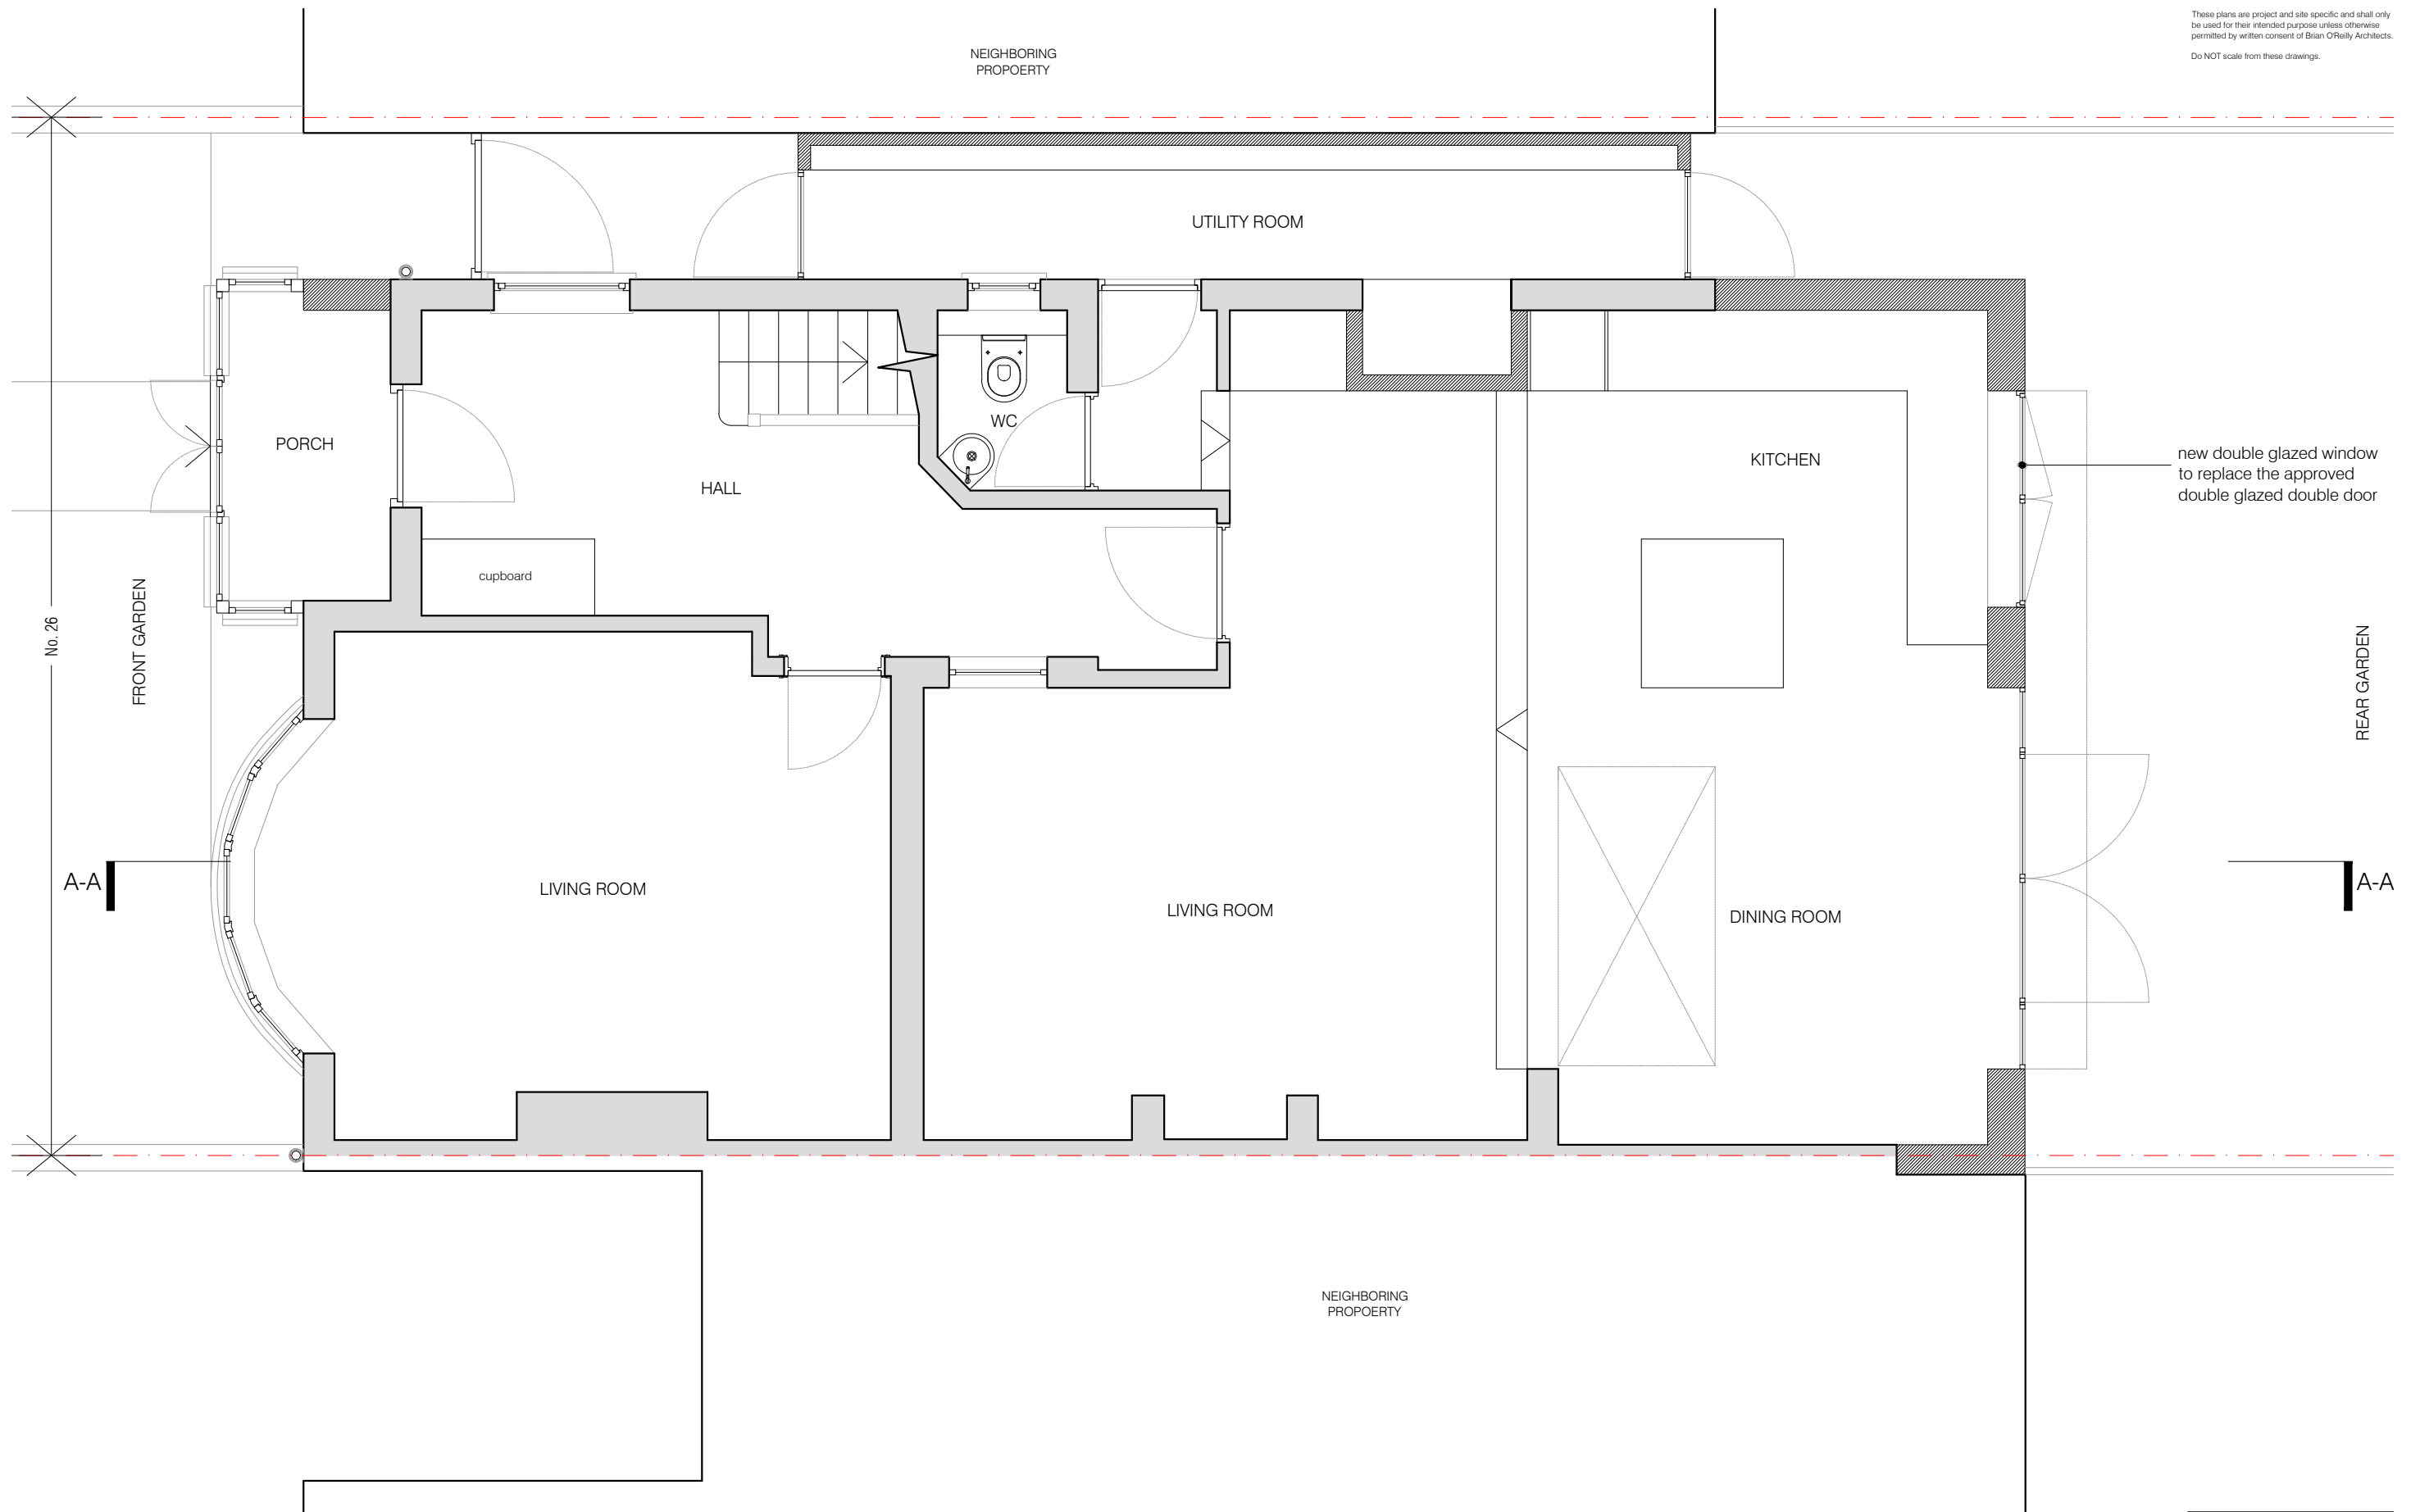


These plans are project and site specific and shall only be used for their intended purpose unless otherwise permitted by written consent of Brian O'Reilly Architects.
Do NOT scale from these drawings.

 


01 NEW PROPOSED GROUND FLOOR PLAN
scale 1:50

 

Meters

project
26 OAKESHOTT AVENUE
N6 6NS
drawing
NEW PROPOSED
GROUND FLOOR PLAN
number
401-101-NP
scale
1:50@A3
date
11.03.2016
revision
PLANNING

BRIAN O'REILLY ARCHITECTS
31 Oval Road LONDON NW1 7EA
Tel: +44 (0)20 7267 1184
www.brianoreillyarchitects.com
mail@brianoreillyarchitects.com

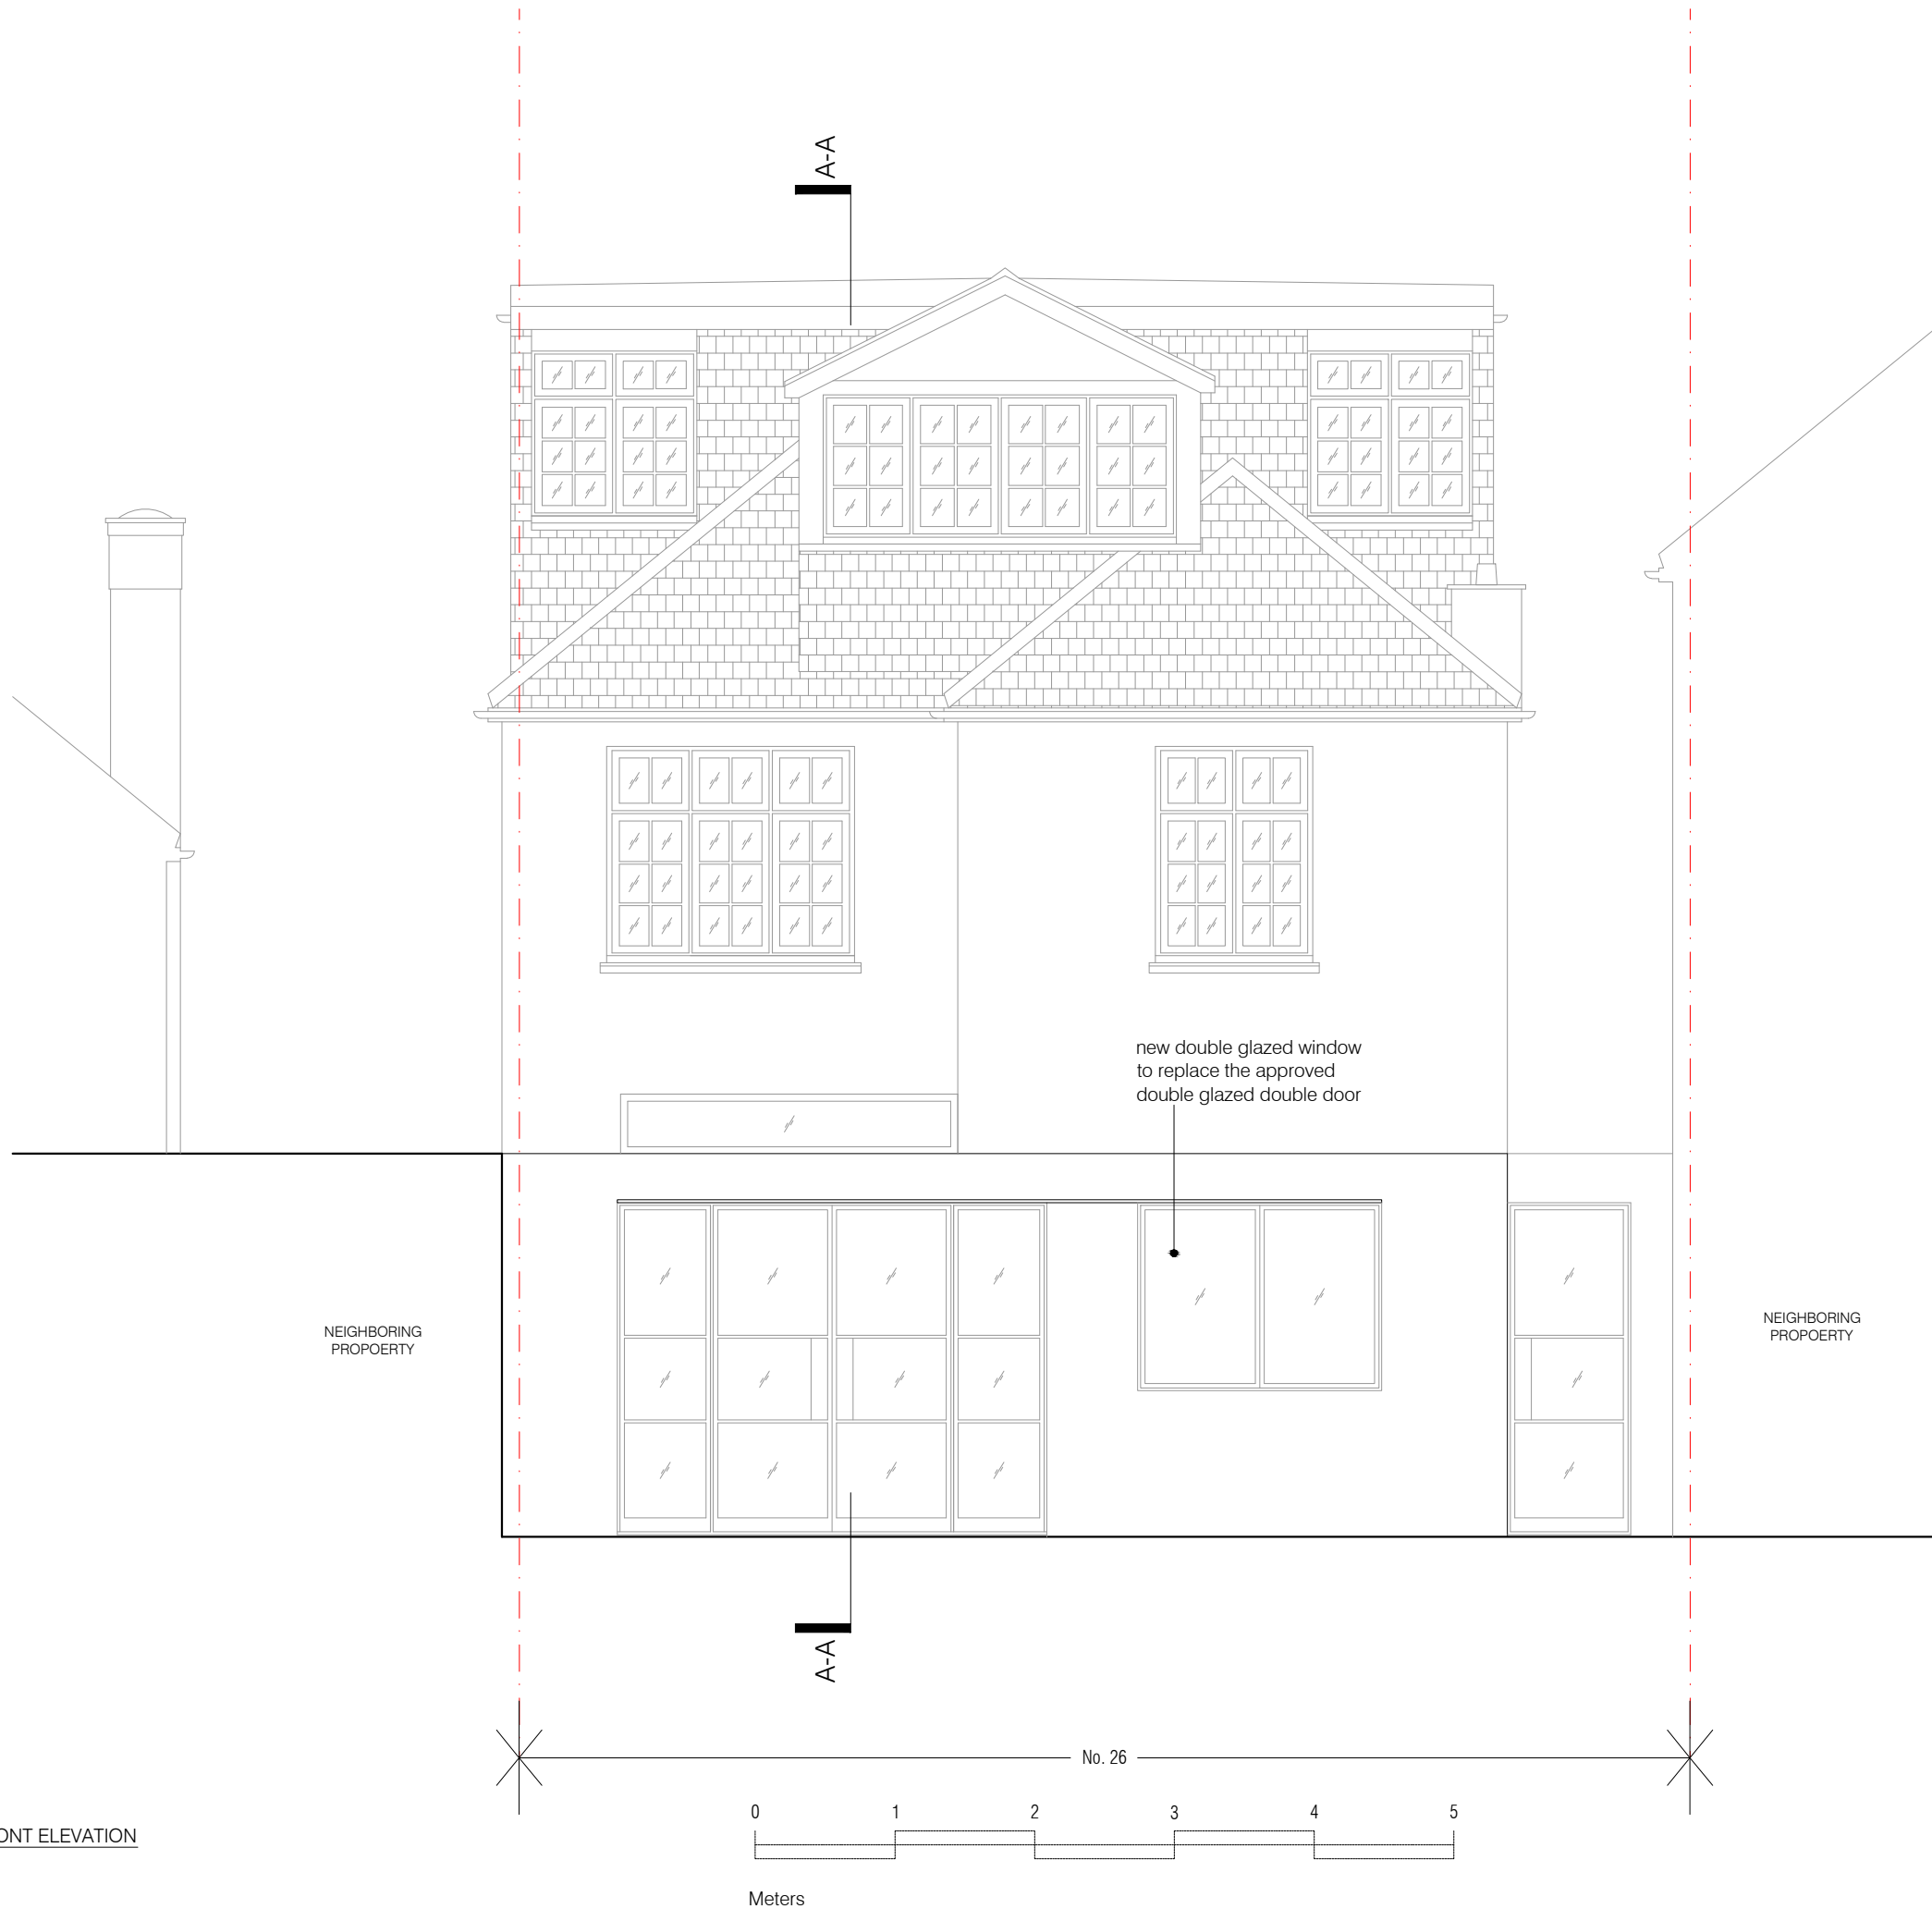

01 NEW PROPOSED FRONT ELEVATION
scale 1:50

project
26 OAKESHOTT AVENUE
N6 6NS
drawing
NEW PROPOSED
REAR ELEVATION
number
401-201-NP
scale
1:50@A3
date
11.03.2016
revision
PLANNING

BRIAN O'REILLY ARCHITECTS
31 Oval Road LONDON NW1 7EA
Tel: +44 (0)20 7267 1184
www.brianoreillyarchitects.com
mail@brianoreillyarchitects.com