


SPECIFICATIONS

ALL DIMENSIONS ARE FINISHED AND NOT CARCASS DIMENSIONS


- NOTES:
- 1.FRAME TO BE MANUFACTURED TO A HIGH QUALITY OF WORKMANSHIP SUITABLE FOR COMMERCIAL USE.
  2. ALL FINISHES & WORKSHOP DRAWINGS TO BE APPROVED BY ID
  3. MANUFACTURER TO RELAY ANY DISCREPANCIES TO SIGMA BEFORE WORKS CONTINUES
  4. ALL FINISHES TO BE APPROVED BY SAMPLE
  5. METAL/PLASTIC GLIDES ARE TO BE FITTED TO THE FEET OF ALL PIECES
  - 6 DRAWINGS SHOW DESIGN INTENT ONLY, MANUFACTURER TO CONFIRM ALL CHANGES FROM GENERAL DIRECTION SHOWN FOR SIGMA APPROVAL
  - 7.UPHOLSTERY FABRIC AS PER SCHEDULE
  - 8.CLASS 1: ALL FABRICS TO BE TREATED TO FIRE RESISTANCE.

IMPORTANT: ALL DOOR DIMENSIONS TO BE FOUND ON THE DOOR SCHEDULE


IMPORTANT: PROTOTYPE REQUIRED FOR SIGMA APPROVAL & ALL DIMENSIONS TO BE CHECK ON SITE

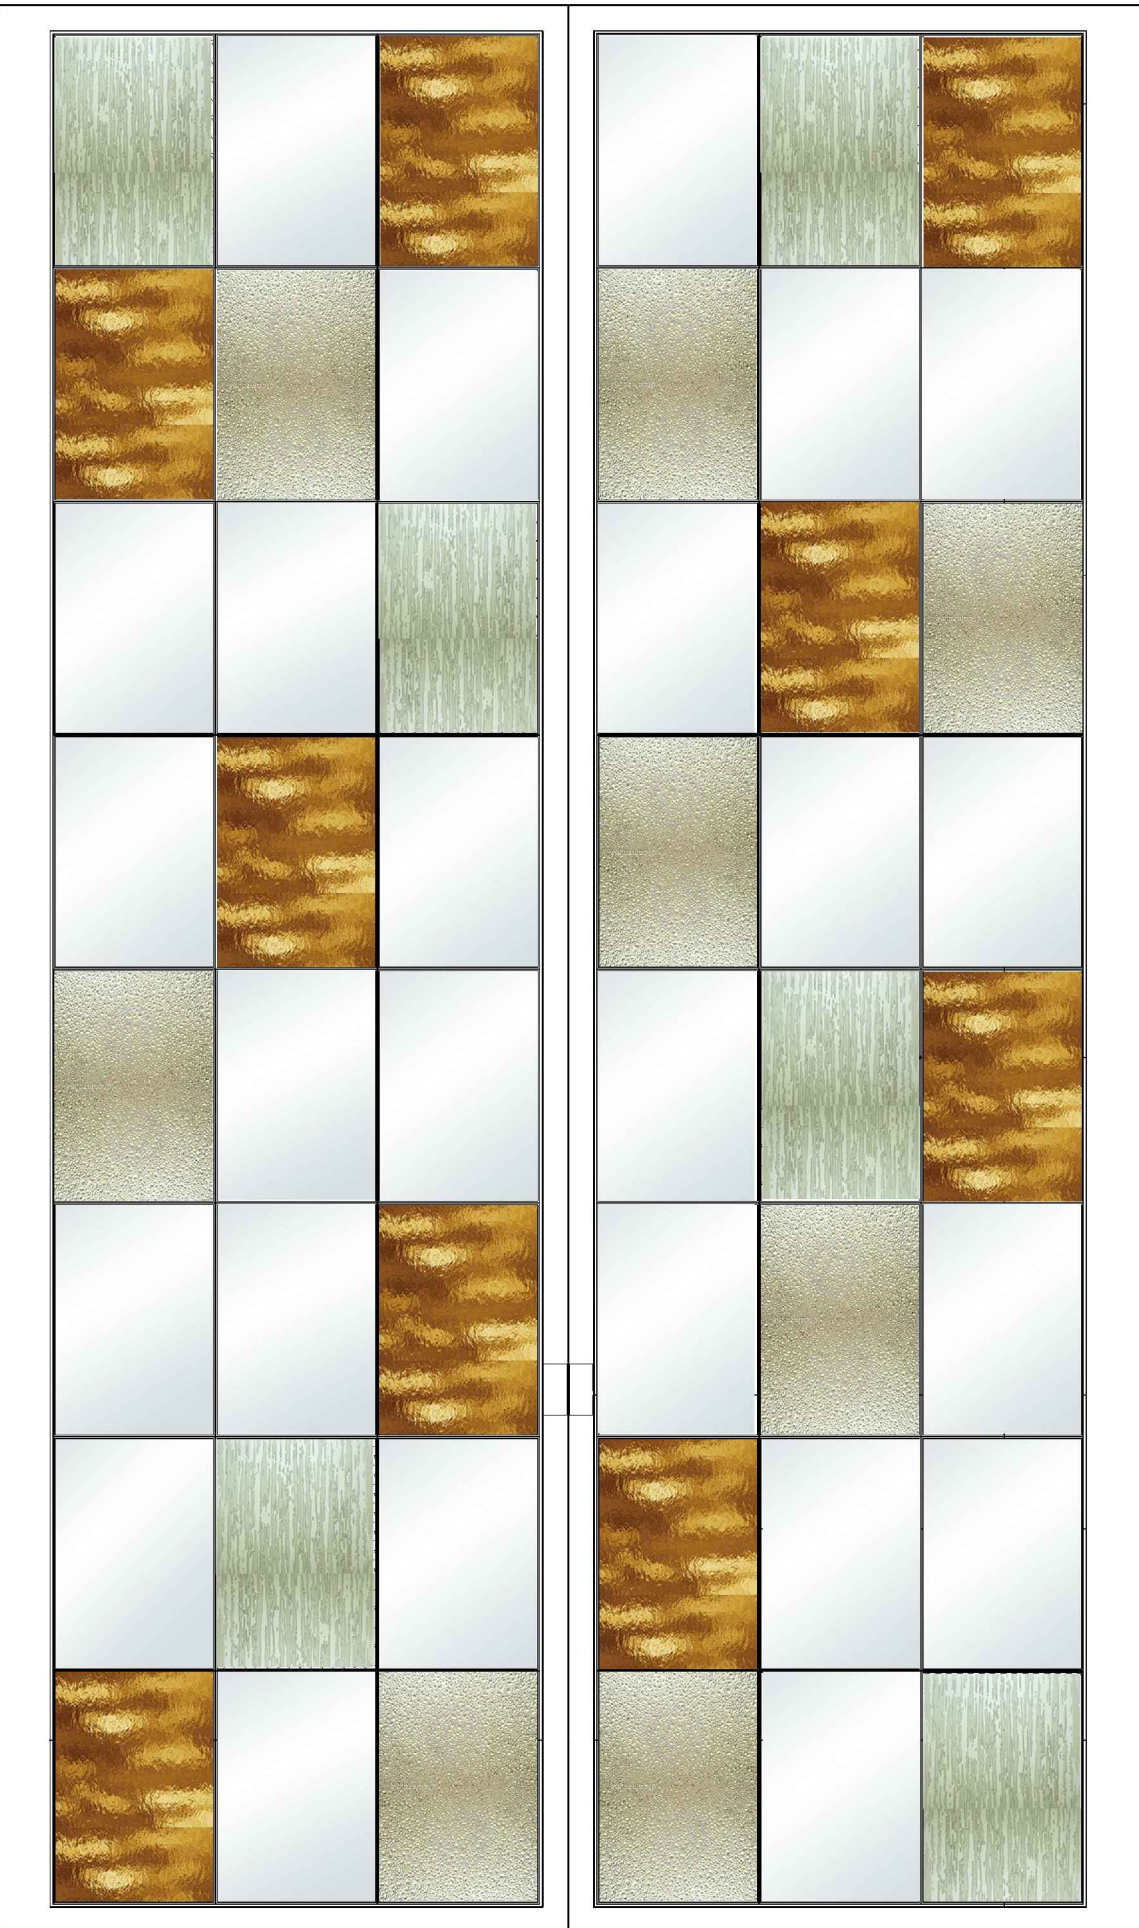


WALNUT TIMBER FINISH

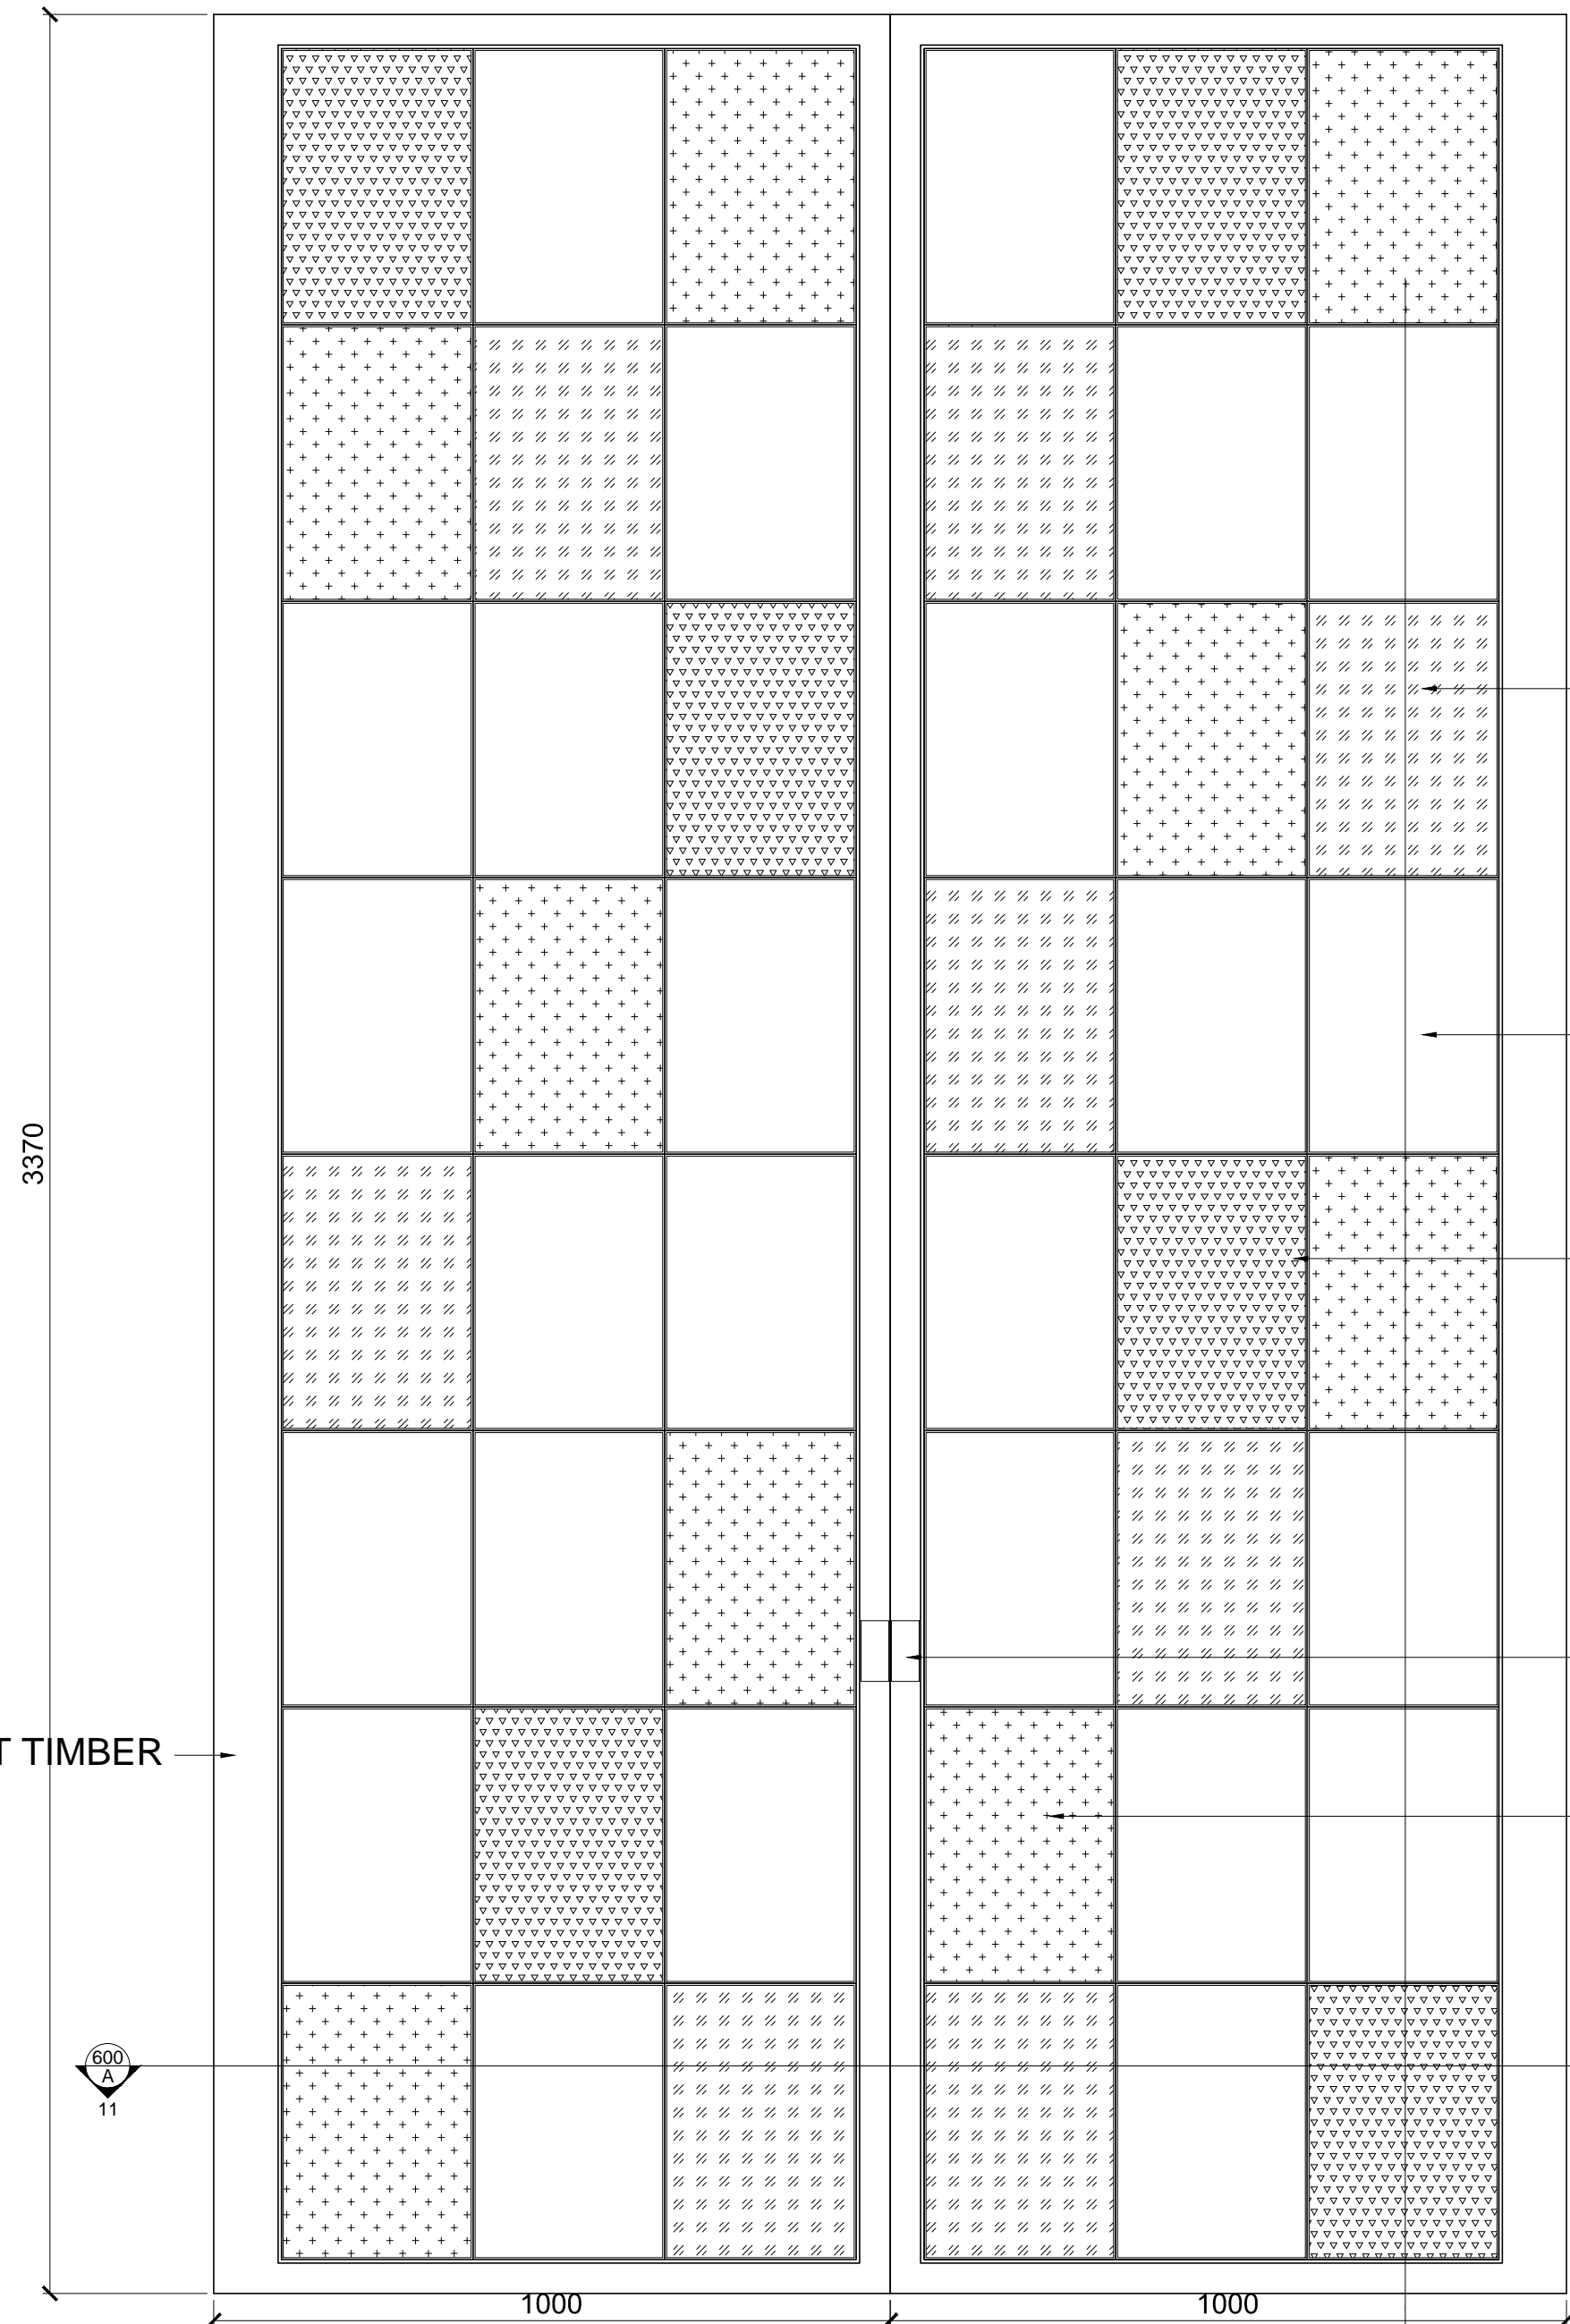

PROPOSED TYPICAL DOOR SCALE 1:10

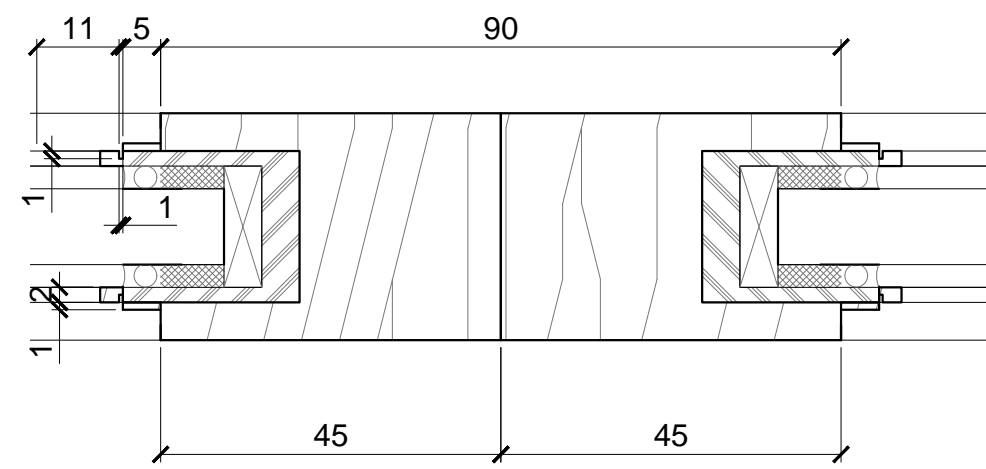

DETAIL A SCALE 1:1

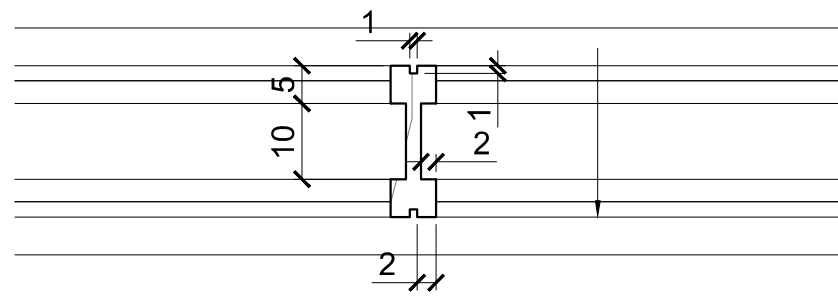

DETAIL B SCALE 1:1

GL-08

GL-02

GL-09


IM-08

GL-10



DETAIL A


DETAIL B

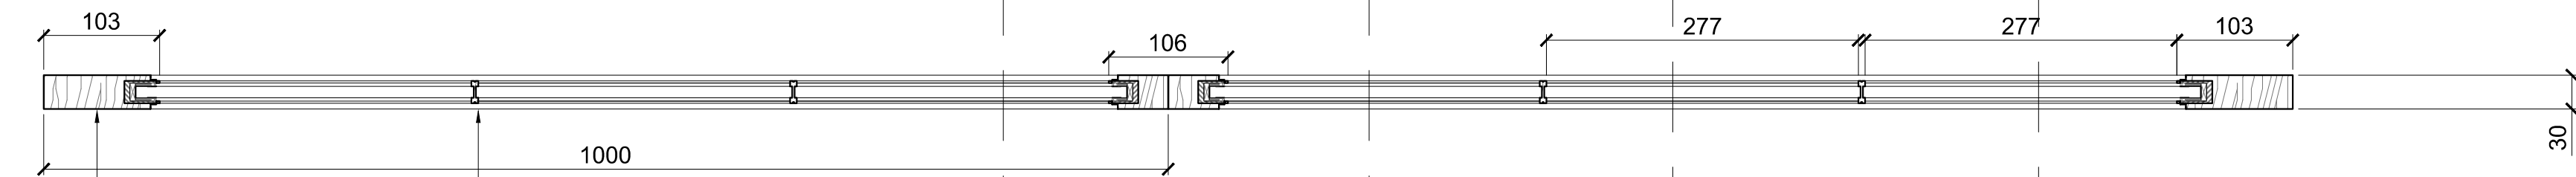

WALNUT TIMBER FINISH

WALNUT TIMBER FINISH

SECTION A 1:5

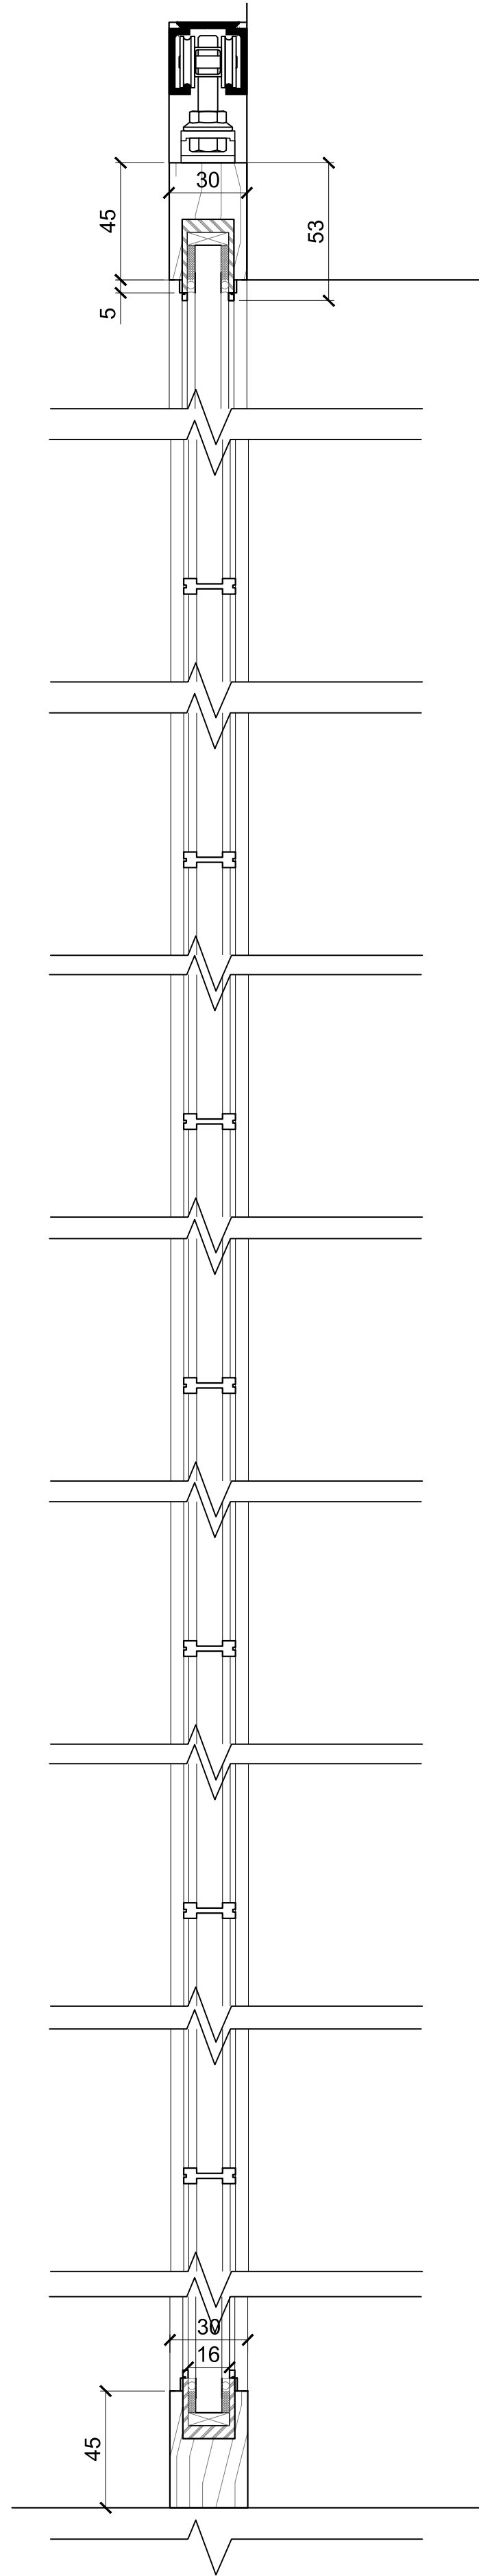

SECTION B 1:2

REVISIONS

Rev. Date Comment

TENDER

© SIGMA SEIFERT INTERIORS 2014

NOTES

1. THE DRAWING SHOW DESIGN INTENT ONLY. ALL DIMENSIONS TO BE CHECKED ON SITE PRIOR TO CONSTRUCTION OR PRODUCTION. CONSTRUCTION DETAILS TO BE CONFIRMED BY CONTRACTOR/ MANUFACTURER BY SUBMITTING SHOP DRAWINGS FOR DESIGNER'S APPROVAL.
2. DESIGN / DRAWING IS NOT TO BE SCALED FOR PRODUCTION AND CONSTRUCTION PURPOSES
3. ALL DISCREPANCIES AND OMISSIONS ON SITE MUST BE REPORTED TO DESIGNER FOR THEIR COMMENTS OR APPROVAL PRIOR TO COMMENCING WORK.
4. ALL ELECTRICAL, LIGHTING, HVAC AND PLUMBING ISSUES TO BE REFERRED TO ENGINEER'S DRAWINGS PRIOR TO COMMENCEMENT OF WORKS.
5. THE DESIGNS ARE SUBJECT TO APPROVAL BY STATUTORY AUTHORITIES AND ANY NECESSARY ALTERATIONS SHOULD BE MADE IF REQUIRED TO COMPLY WITH STATUTORY REQUIREMENTS.
6. ALL DESIGN CONCEPTS AND DRAWINGS ARE THE PROPERTY OF SIGMA ARCHITECTURE AND INTERIORS AND COVERED BY COPYRIGHT. NO REPRODUCTIONS, ADAPTATIONS AND/OR COPIES MAY BE MADE WITHOUT WRITTEN PERMISSION BY SIGMA.

A1 Sheet

Project  
CHESTER TERRACE LONDON  
Title  
SLIDING DOOR TO STUDY  
PROPOSED

Date Scale  
28/01/16 1:10, 1:2, 1:5, 1:1

Project No  
SI7044

Drwg No  
600-11

Rev.  
/

SIGMA  
SEIFERT

INTERIORS

SIGMA SEIFERT  
INTERIORS  
1 Seagrave Road,  
London  
SW6 1RP

T: +44 (0)20 7935 6984  
info@sigma-architects.com  
www.sigma-interiors.co.uk