



Stanfords VectorMap

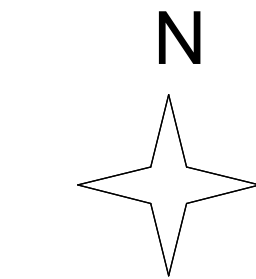

© Crown Copyright 2016  
Reproduction in whole or in part is prohibited  
without the prior permission of Ordnance Survey.

1. Location Plan at Scale 1: 1000 at A1

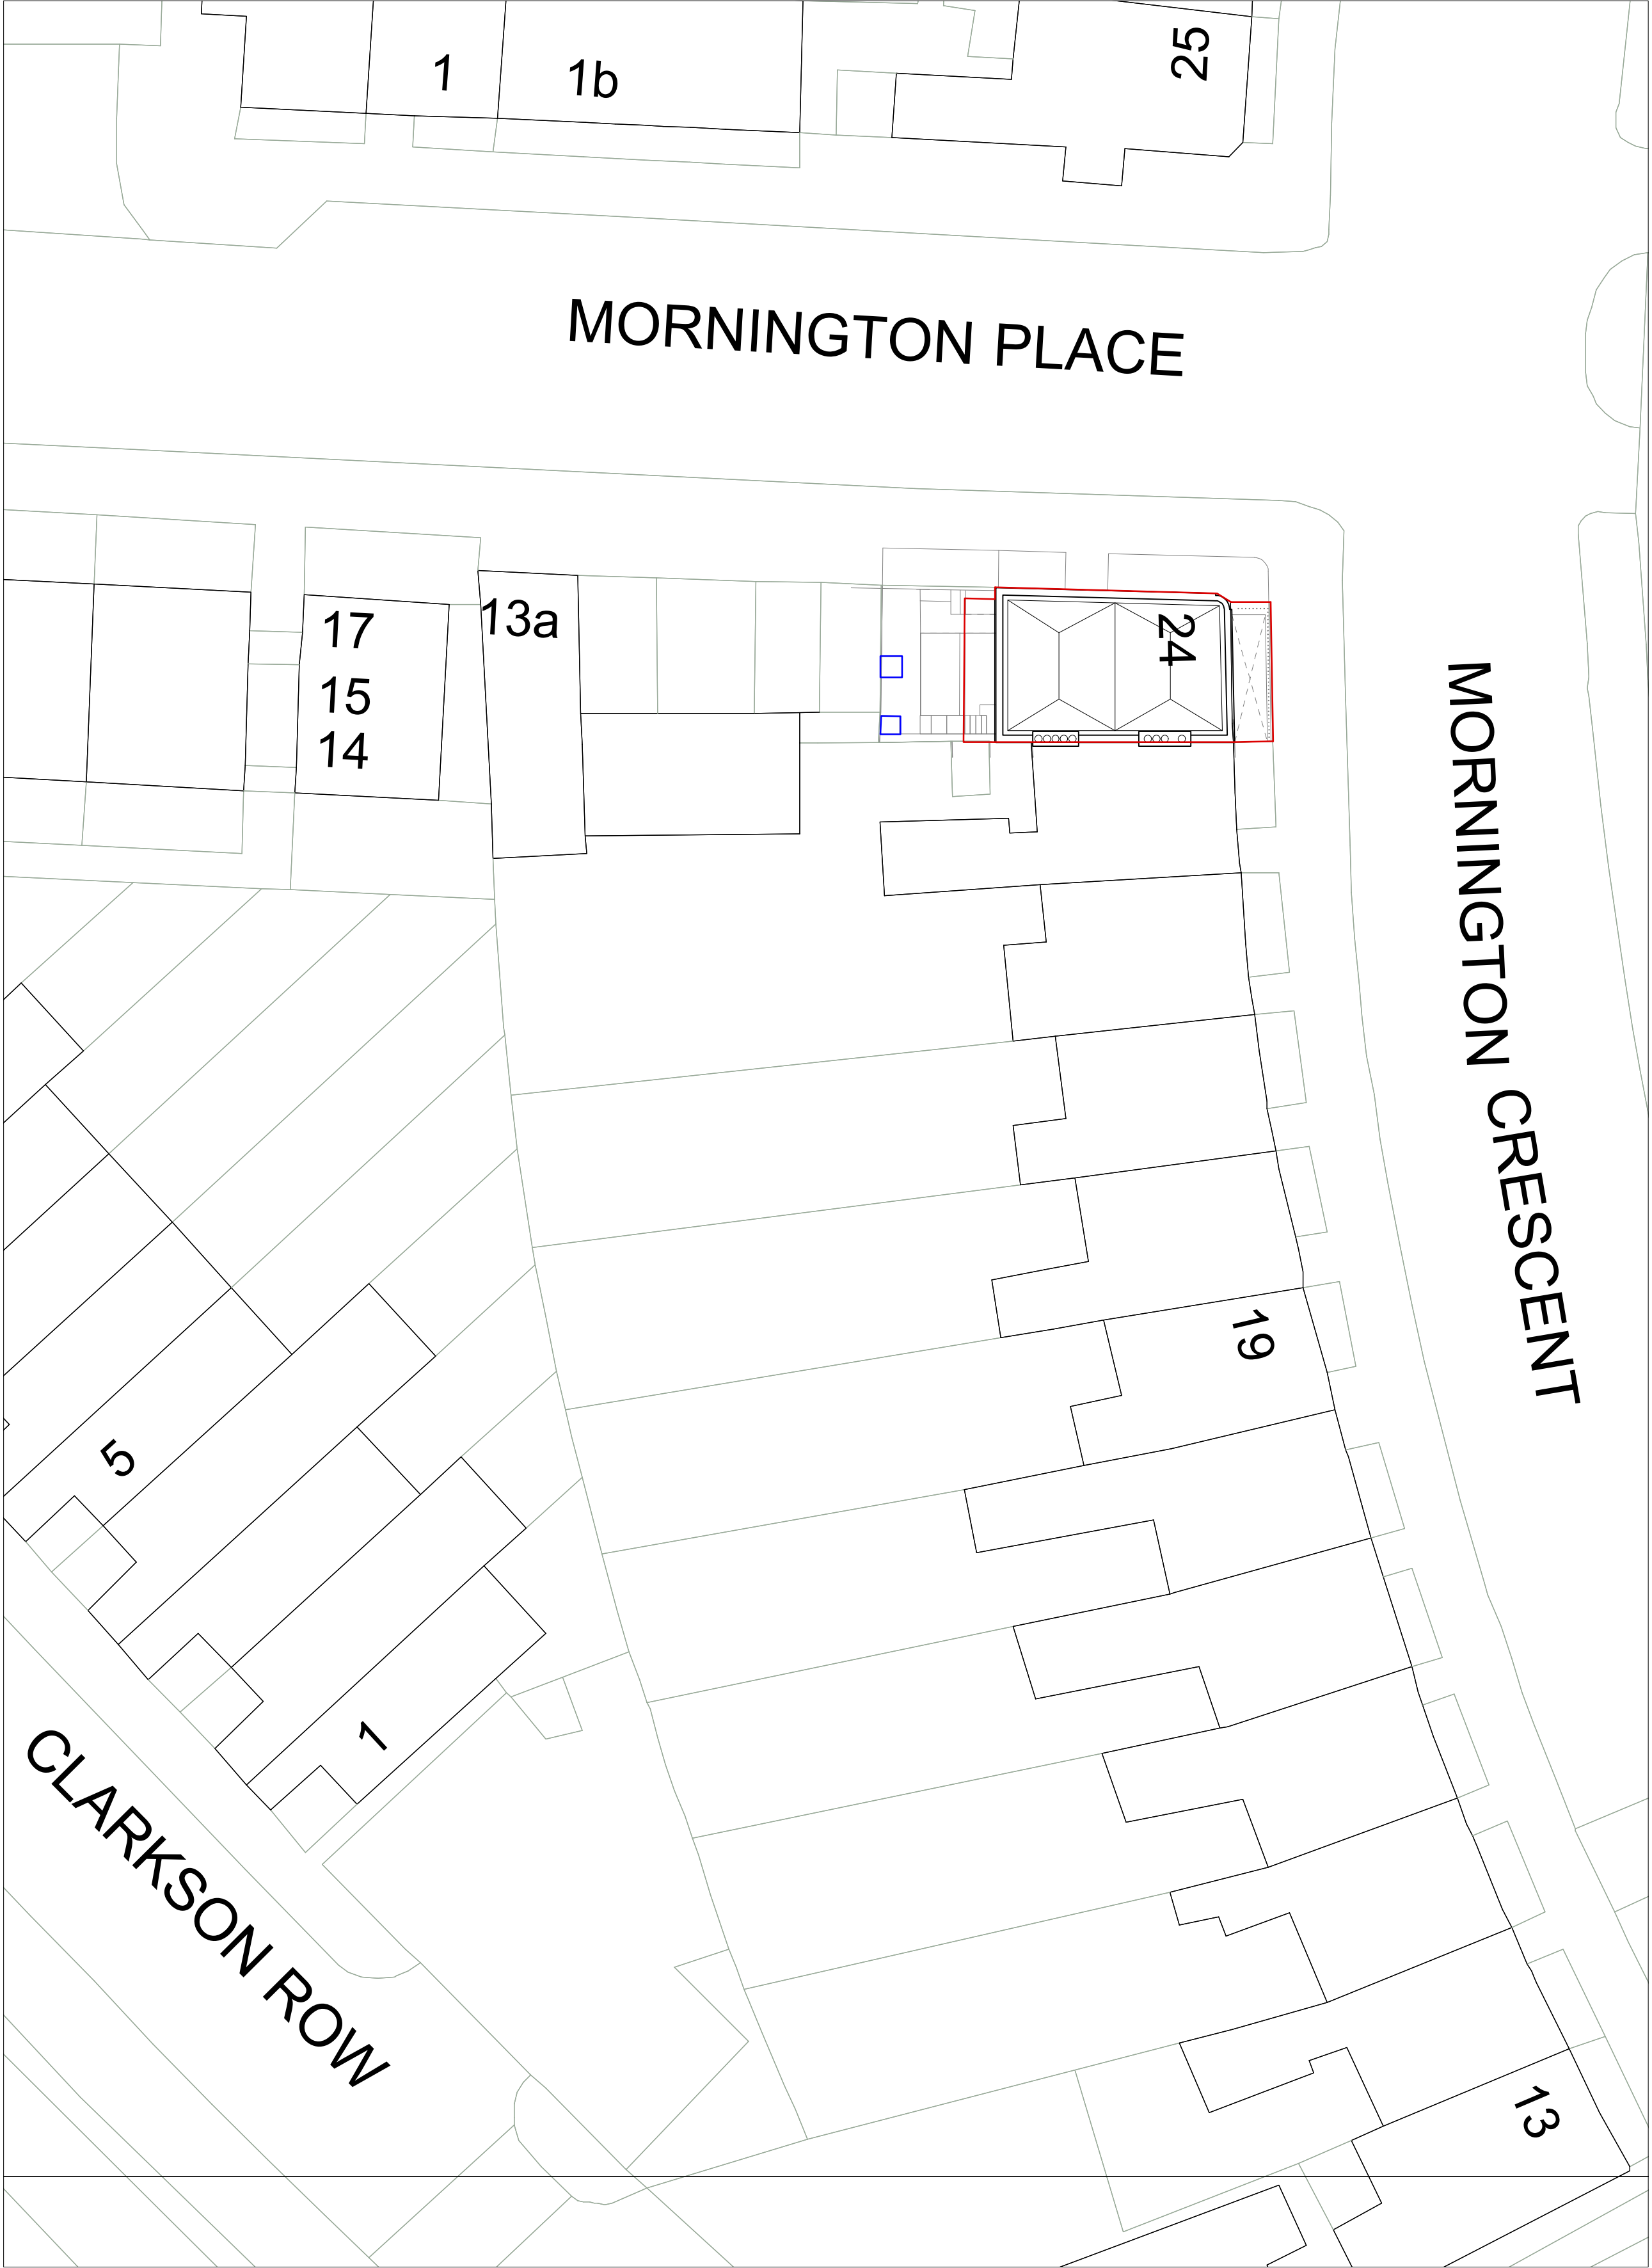

1. Site Plan at Scale 1: 200 at A1

- Key
- Development Site
  - Other land owned by the Applicant

FOR PLANNING

- Notes:
- Copyright and right of reproduction of this drawing or any portion thereof is reserved.
  - Contractor to verify any levels, heights, and dimensions on site and check same against drawings before putting any work in hand. Any discrepancies to be reported to the Architect for clarification.
  - Do not scale. Refer to written dimensions. If in doubt, contact the Architect.
  - All work to be carried out in accordance with Local Authorities' requirements and national building regulation and the relevant specifications and/or schedules as may be issued.

Rev.	Date	Notes

**ehk!**  
engelhadleykirk  
Unit 5, First Floor, EB, Panther  
House,  
38 Mount Pleasant, London  
WC1X 0AN  
tel: 02038 374894

Project:  
**24a Mornington Crescent**  
24a Mornington Crescent, London, NW1 7RG

Date of 1st Issue: March 2016  
Scale: varies

Drawing:  
**Location Plan and Site Plan**

Project No:	Drawing No:	Revision:
<b>014MC</b>	<b>E000</b>	<b>P00</b>