


1. North Elevation
(from Mornington Place)

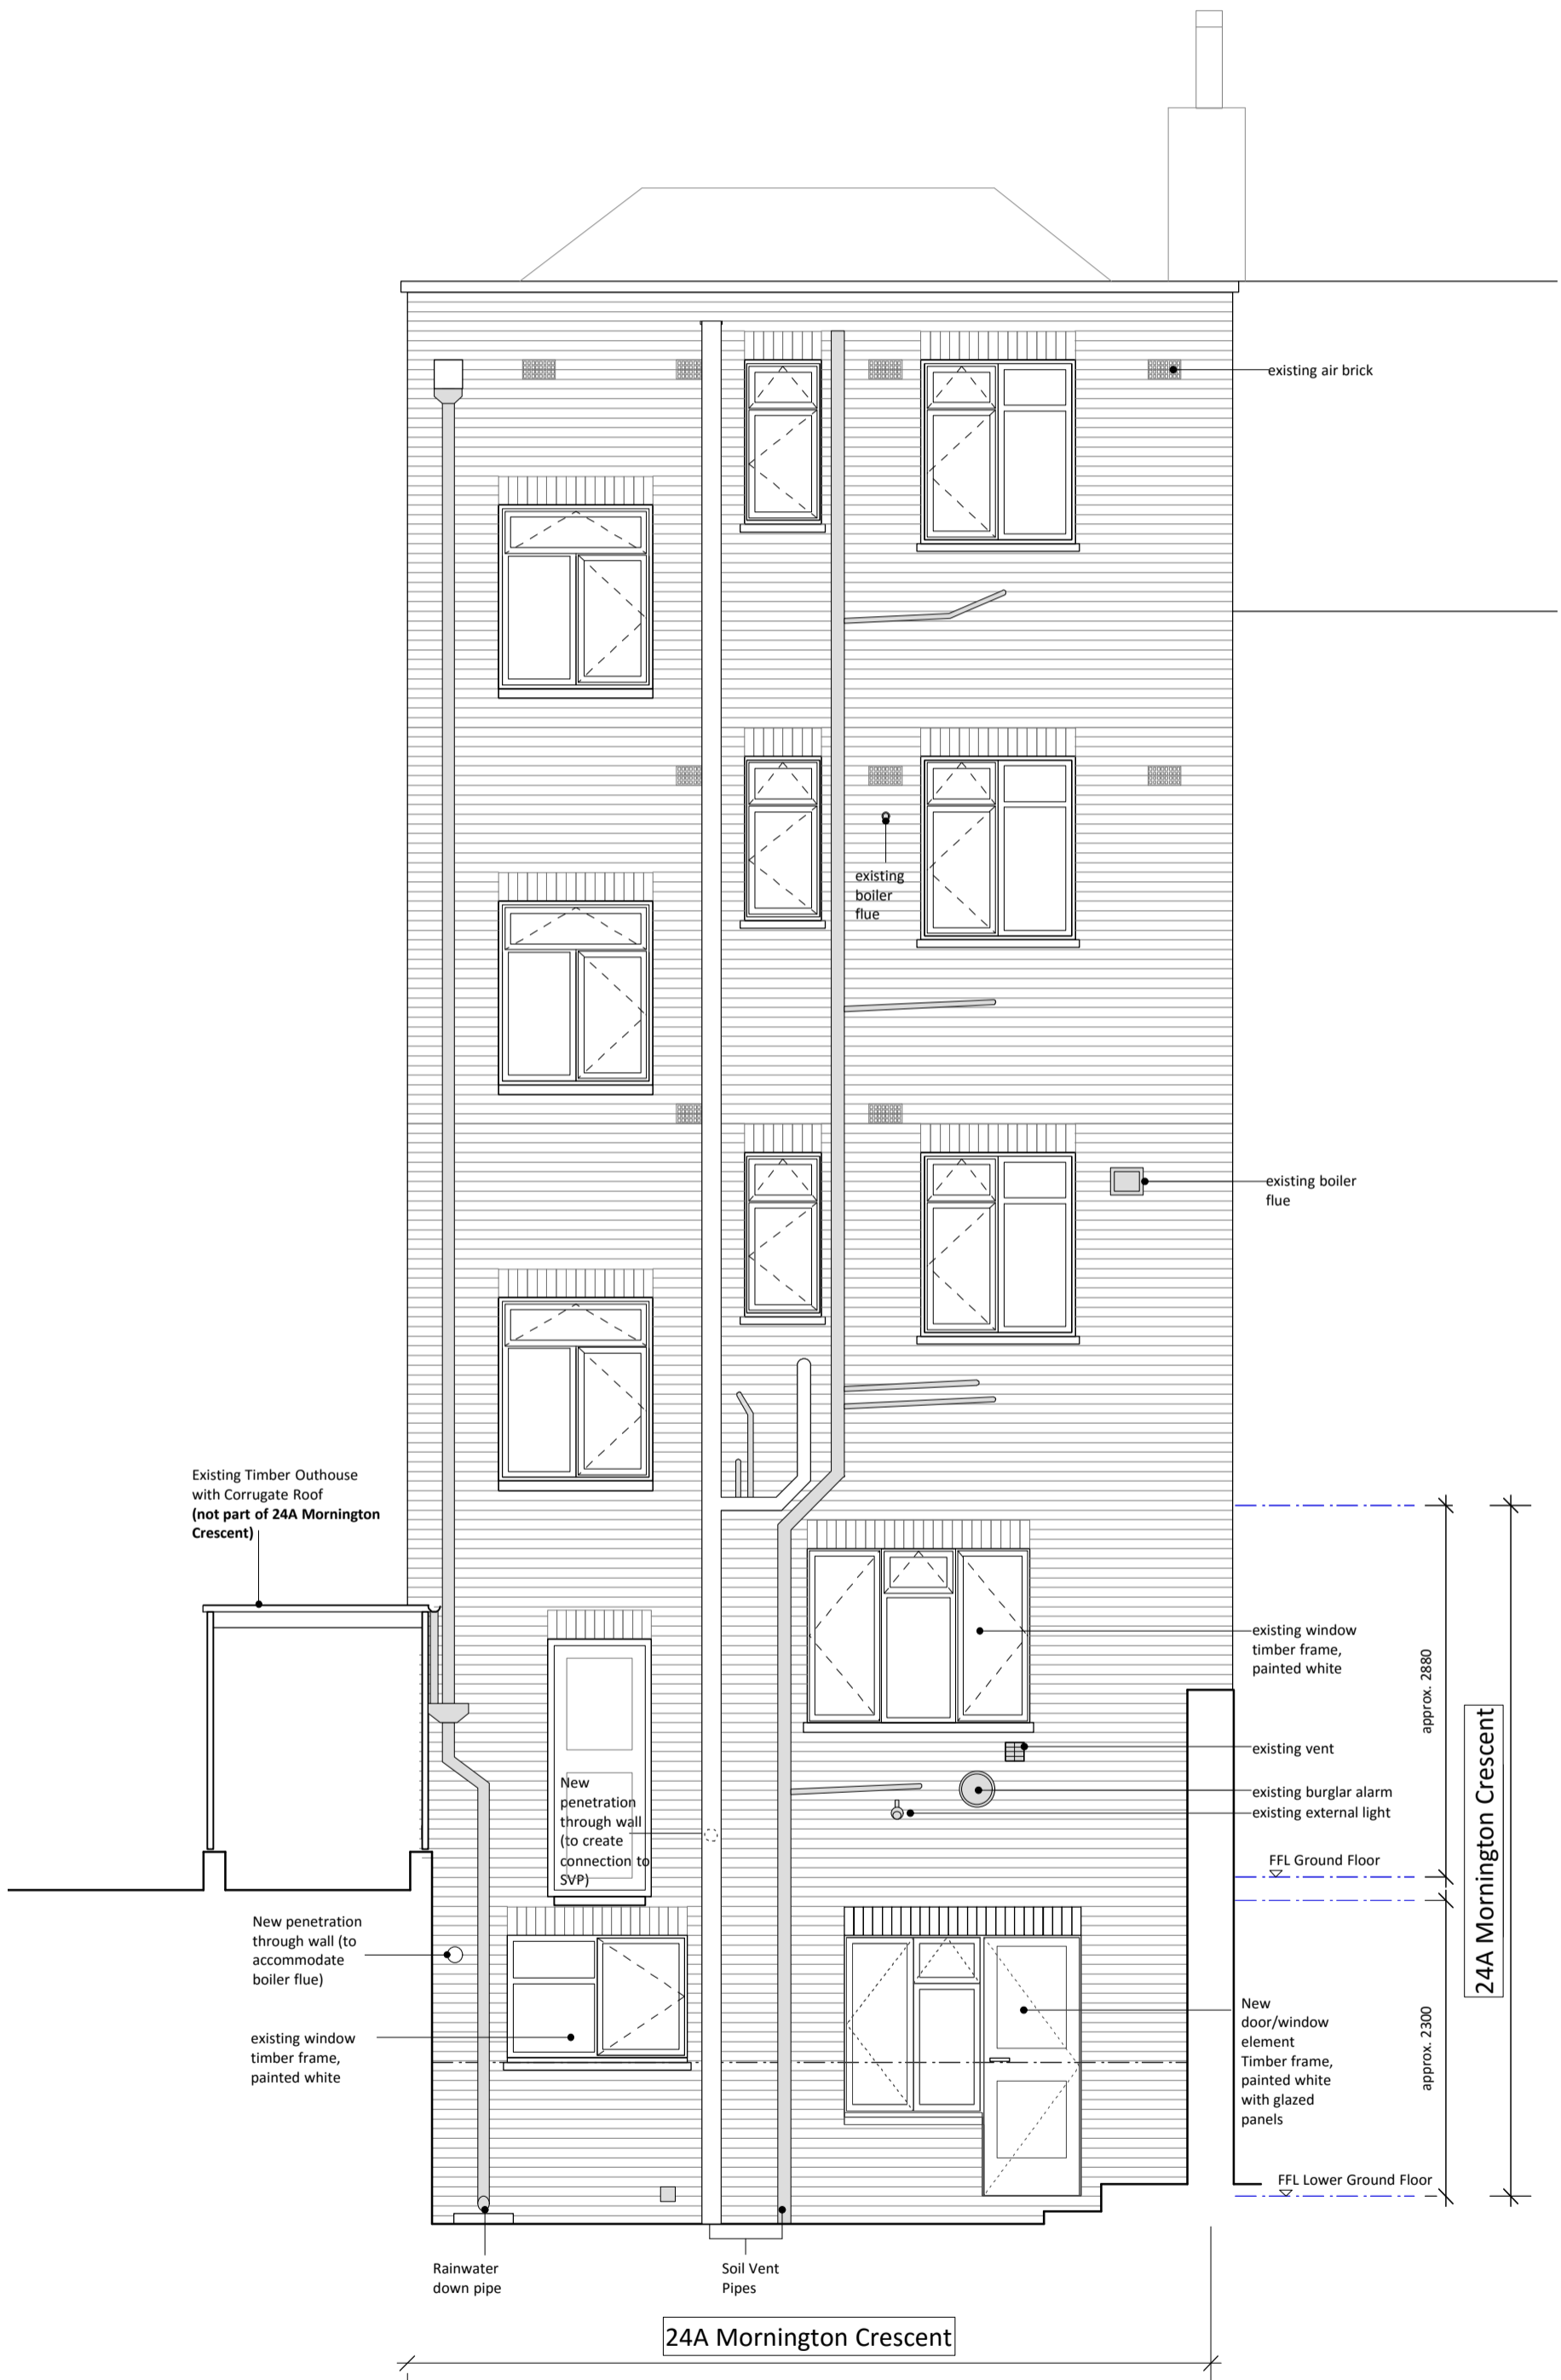

2. West Elevation
(from Rear)

FOR PLANNING

- Notes:**
- Copyright and right of reproduction of this drawing or any portion thereof is reserved.
 - Contractor to verify any levels, heights, and dimensions on site and check same against drawings before putting any work in hand. Any discrepancies to be reported to the Architect for clarification.
 - Do not scale. Refer to written dimensions. If in doubt, contact the Architect.
 - All work to be carried out in accordance with Local Authorities' requirements and national building regulation and the relevant specifications and/or schedules as may be issued.

Rev.	Date	Notes

ehk!
engelhadleykirk
Unit 5, First Floor, EB, Panther House,
38 Mount Pleasant, London WC1X 0AN
tel: 02038 374894

Project:
24a Mornington Crescent
24a Mornington Crescent, London, NW1 7RG

Date of 1st Issue: March 2016
Scale: 1:50 on A1

Drawing:
North and West Elevations Proposed

Project No:	Drawing No:	Revision:
014MC	P004	P00