




EXISTING SECTION THROUGH LIGHTWELL
SHOWING EXISTING REAR ELEVATION

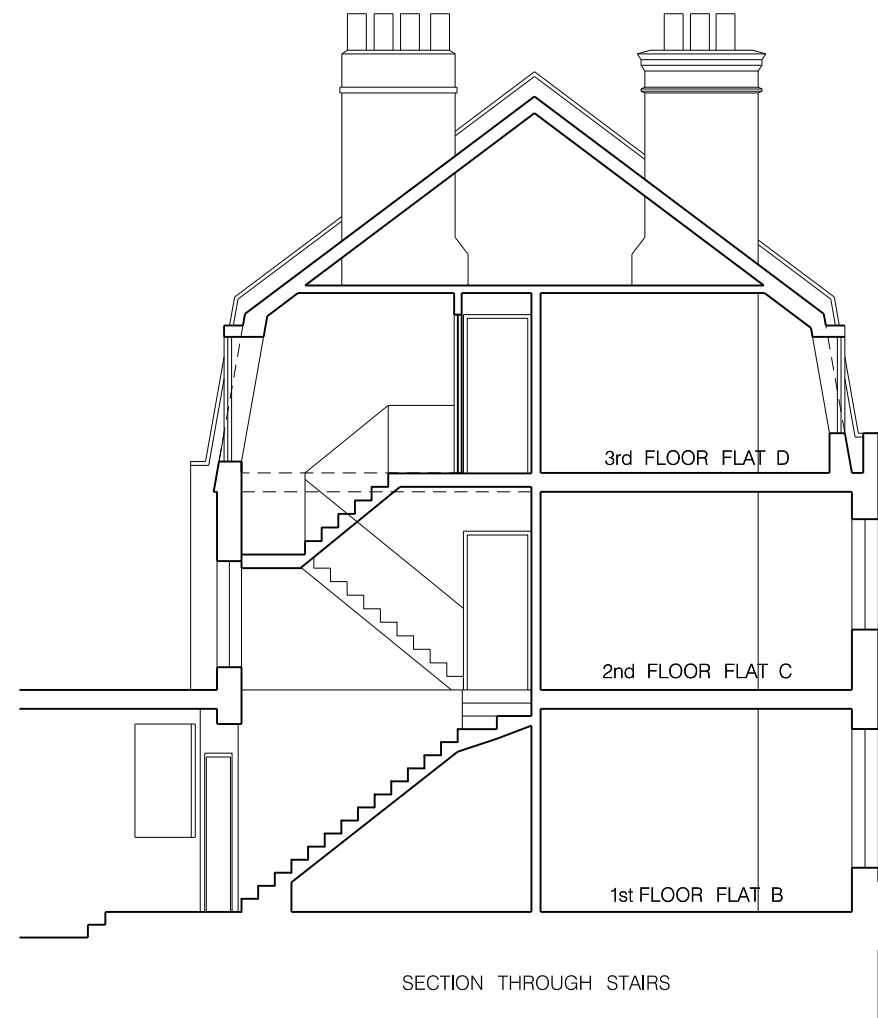


SECTION THROUGH STAIRS



EXISTING HOLLY BUSH VALE ELEVATION



EXISTING HEATH STREET
ELEVATION

 

WILLINGALE ASSOCIATES ARCHITECTS AND DEVELOPMENT CONSULTANTS <small>56 Clerkenwell Road LONDON EC1M 5PX</small>	Project: 45 HEATH STREET LONDON NW3 6UA		
	<small>Scale: 1:100@A3</small>	<small>Drawn: MS</small>	<small>Date: 10 2012</small>
<small>e-mail: arch@willingale.com URL: www.willingale.com Tel: 020-7490-5506 Fax: 020-7490-5977</small>	Title: EXISTING ELEVATIONS AND THIRD FLOOR SECTION		
Drawing number: NW3_45HS_EX03A			