




DECK LEVEL PLAN
(AREA SHOWN AT 1.5m HEADROOM LINE)

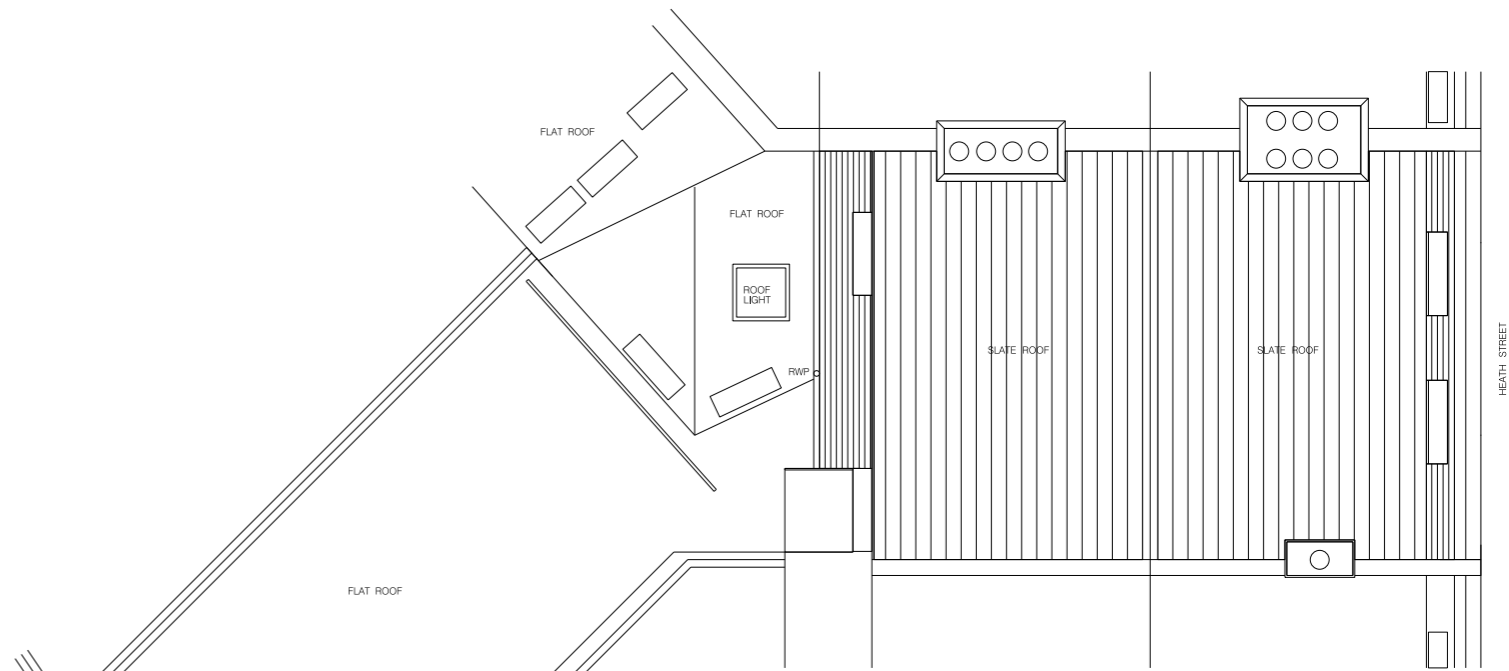



ROOF PLAN

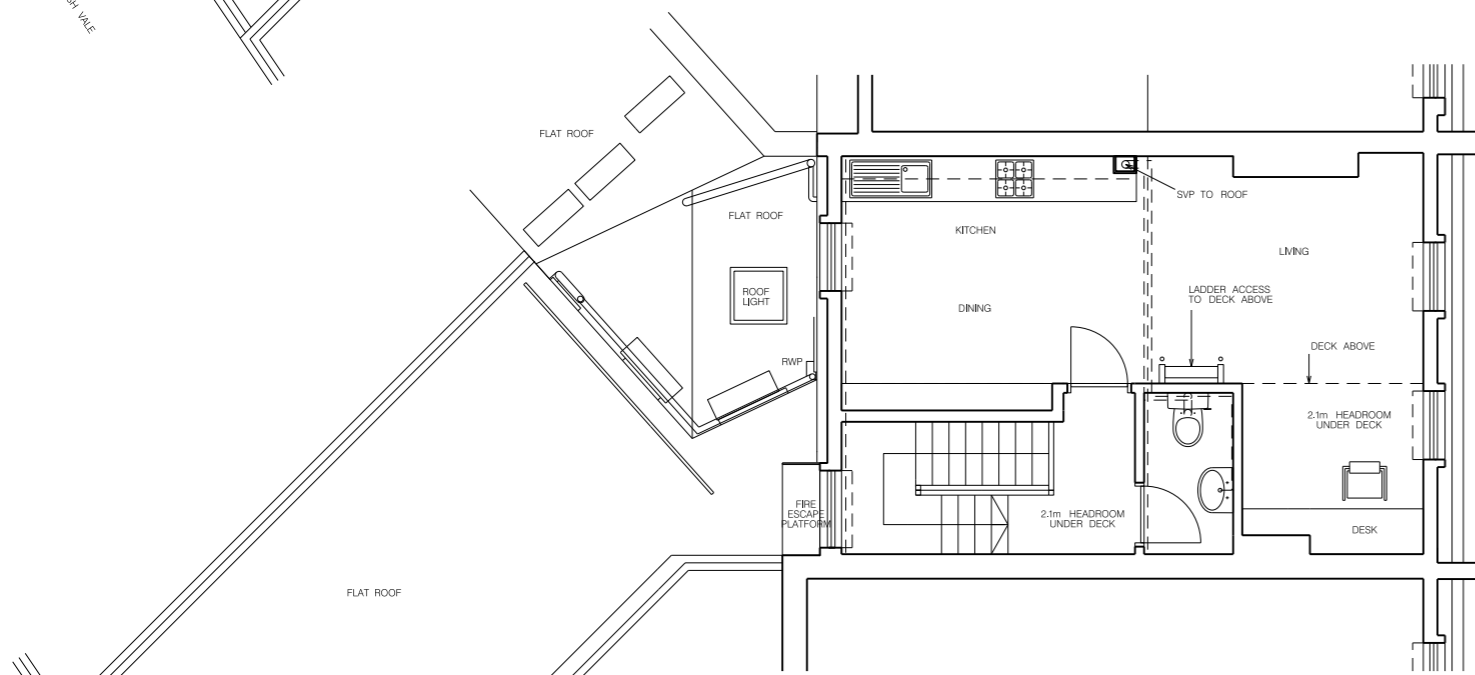

THIRD FLOOR
(UPPER FLOOR OF DUPLEX)

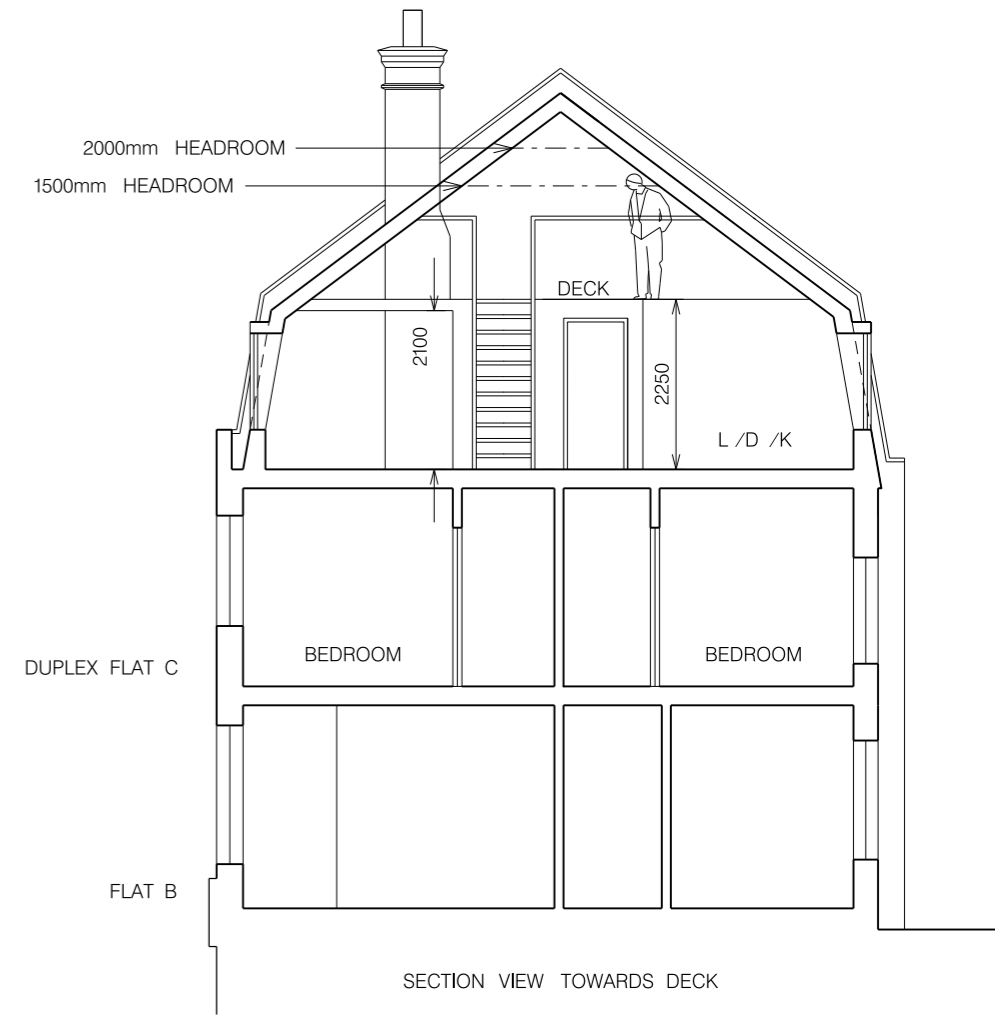

SECTION VIEW TOWARDS DECK

  

WILLINGALE ASSOCIATES ARCHITECTS AND DEVELOPMENT CONSULTANTS 56 Clerkenwell Road LONDON EC1M 5PX e-mail: arch@willingale.com URL: www.willingale.com Tel: 020-7490-5506 Fax: 020-7490-5977	Project: 45 HEATH STREET LONDON NW3 6UA	Scale: 1:100@A3	Drawn: MS	Date: 03 2016
	Title: PROPOSED THIRD, FOURTH FLOOR AND ROOF PLAN	Drawing number: NW3_45HS_PP02C		