


Drawing No 1 Existing Site Plan

Site Address:


Lewis Cubitt Square & Park
Kings Cross
London N1C 4AB

Project:
Hyundai Fandome 2016

Client:
Hyundai

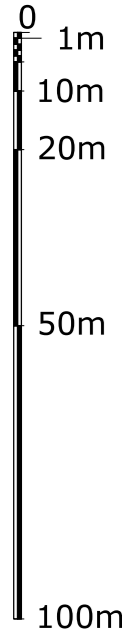

Print @ A3
Scale @ A3 1:1250

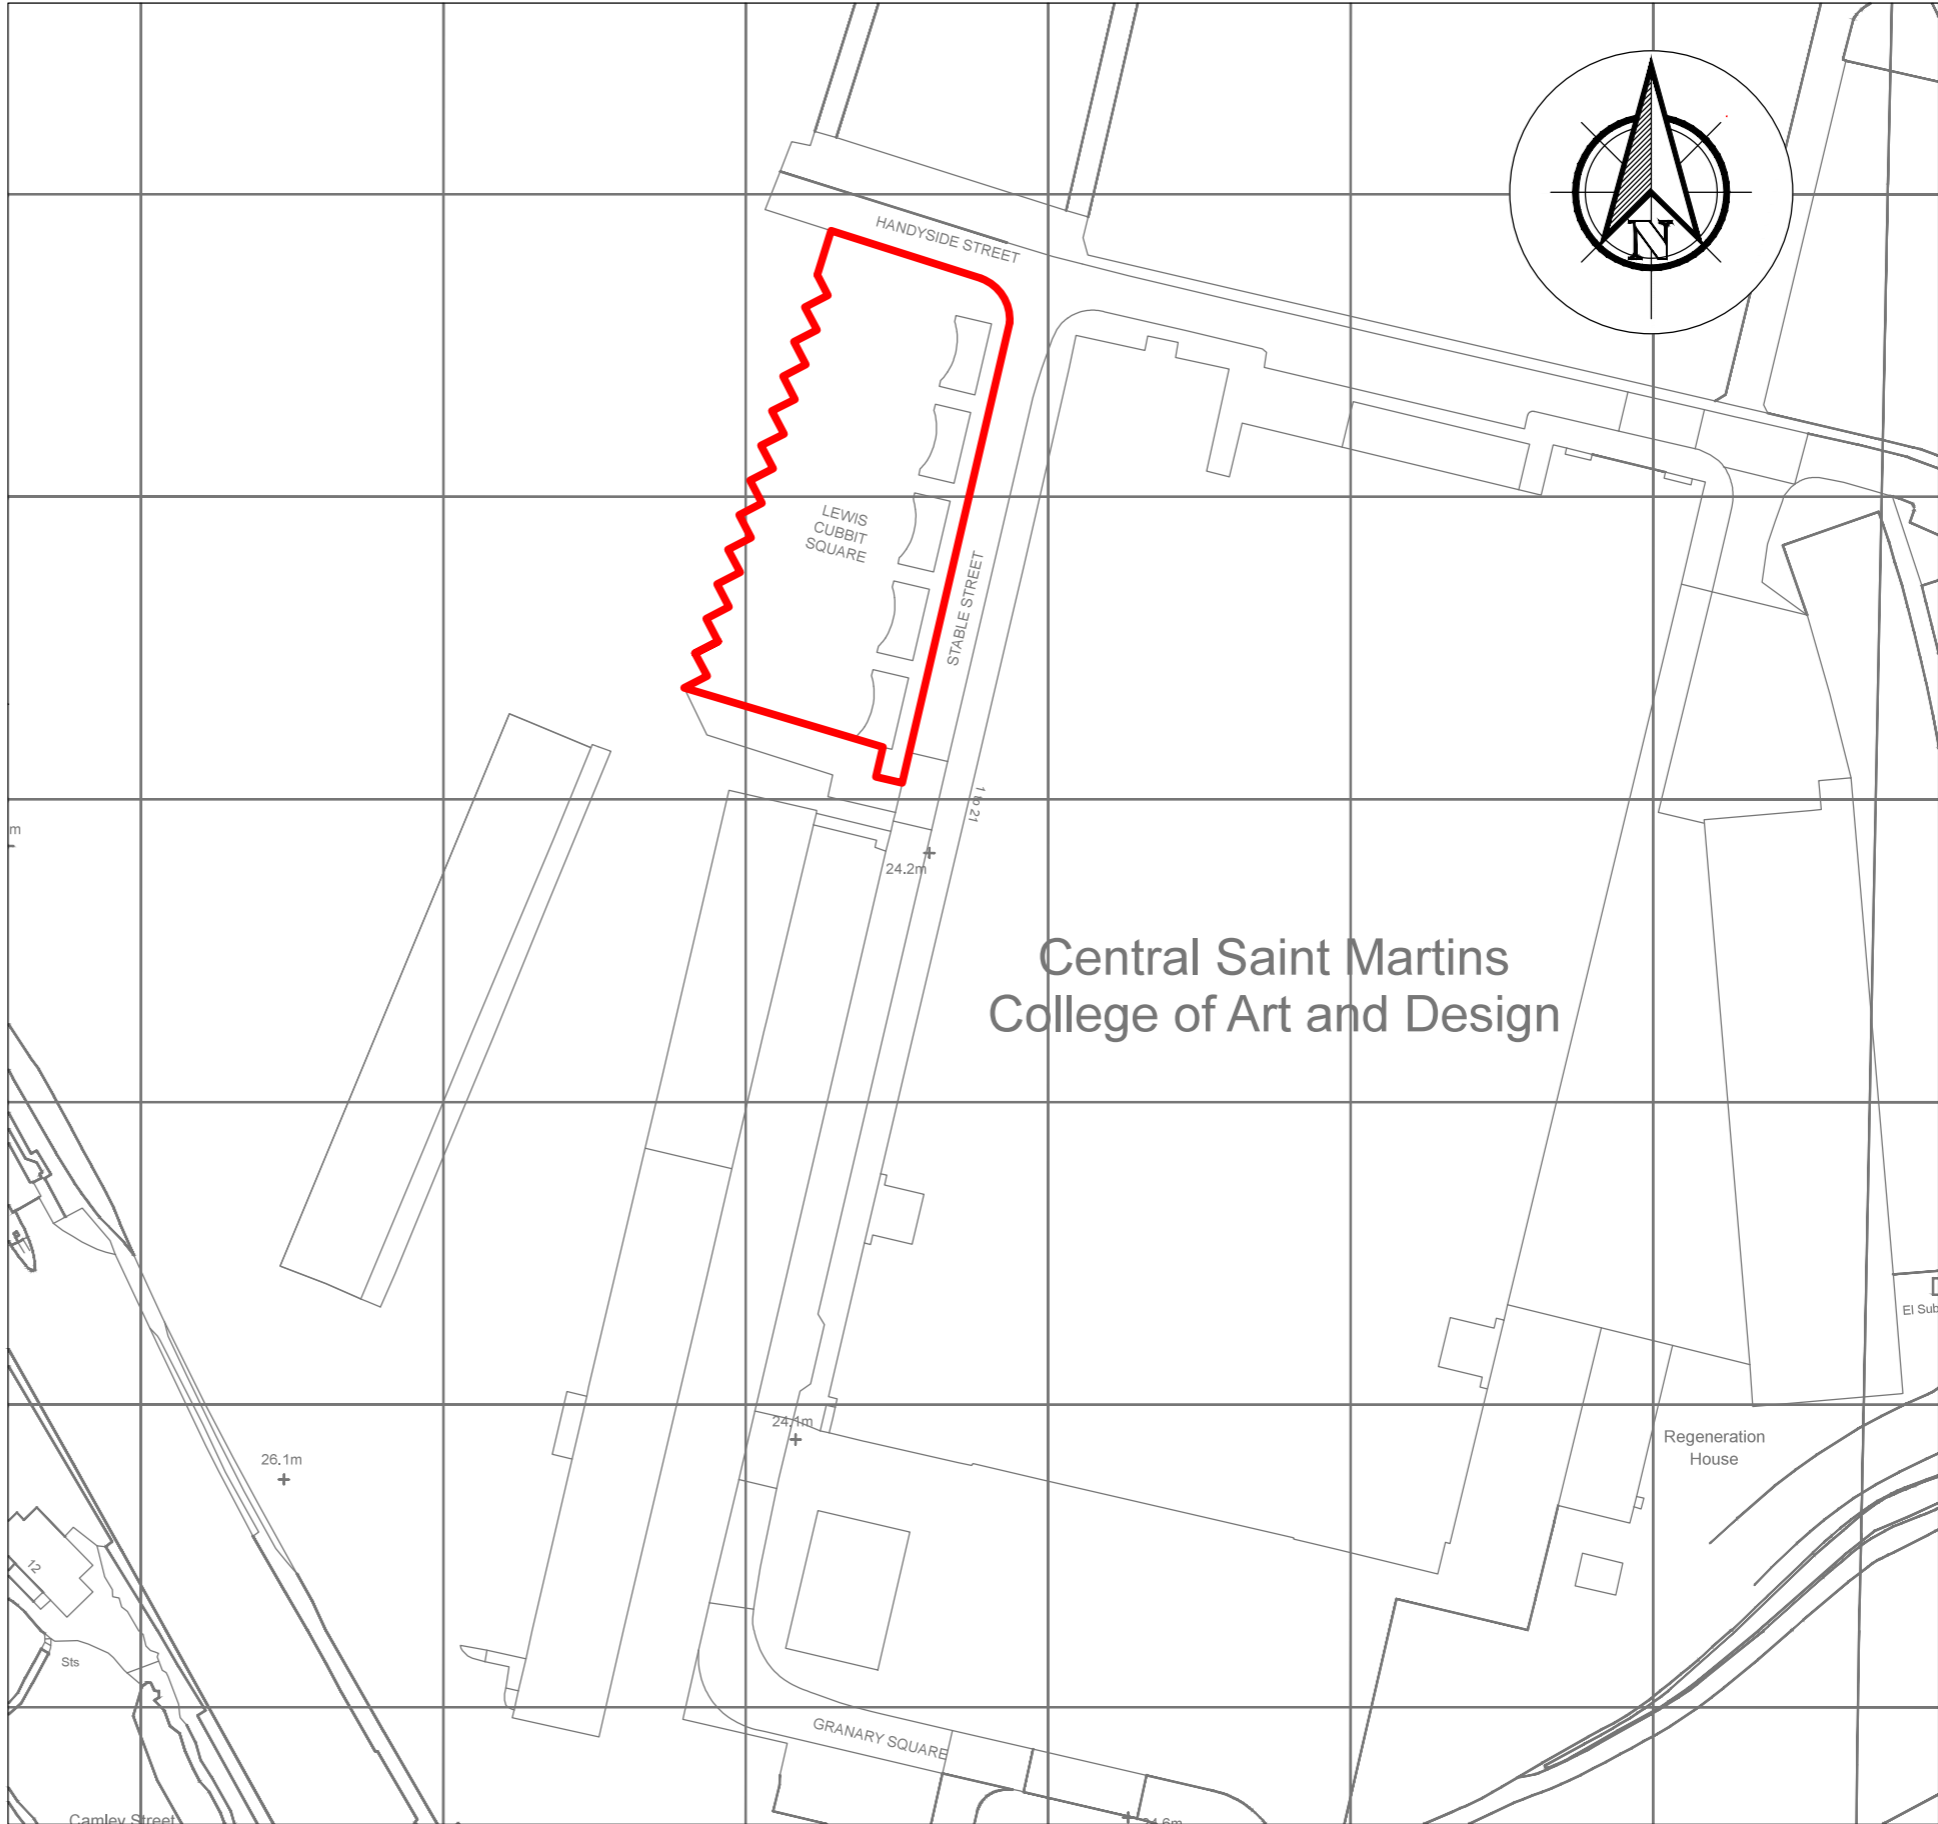

HYUNDAI FANDOME 2016
EXISTING SITE PLAN 1:1250

// TITLE //
// SCALE // 1:1250
// SHEET // 1
// ISSUE // DRAFT



// DISCLAIMER //
* THIS DOCUMENT CONTAINS CONFIDENTIAL AND PROPRIETARY INFORMATION THAT CANNOT BE REPRODUCED OR DIVULGED, IN WHOLE OR IN PART, WITHOUT AUTHORIZATION FROM BLUEPRINT WORKSHOP LTD OF THE CLIENT.
** Blueprint Workshop Ltd. makes no representation or warranties, express or implied, with respect to the reuse of the data provided herewith, regardless of its format or the means of its transmission. There is no guarantee or representation to the user as to the accuracy, currency, suitability or reliability of this data for any purpose. The user accepts the data "as is", and assumes all risks associated with its use. By acceptance of this data, the user agrees not to transmit this data or provide access or any part of it to another party unless the user shall include with the data a copy of this disclaimer. Blueprint Workshop assumes no responsibility for actual or consequential damage incurred as a result of any user's reliance on this data.

// REVISIONS //		
REV	DATE	NOTES
3	30/03/2016	Draft Drawing

// CLIENT //	HYUNDAI
// PROJECT //	FANDOME 2016
// ISSUE //	PLANING APPLICATION

// DATE //	30/03/2016
// DRAWN BY //	SS
// CHECKED BY //	

// REVISION // **3**