




1 MAIN STRUCTURE EAST ELEVATION

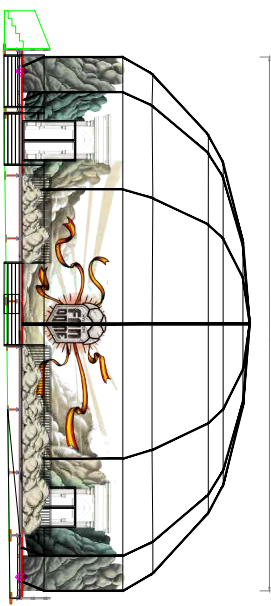

2 MAIN STRUCTURE NORTH ELEVATION

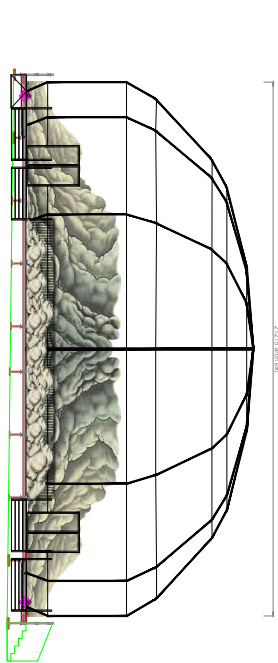

3 MAIN STRUCTURE SOUTH ELEVATION

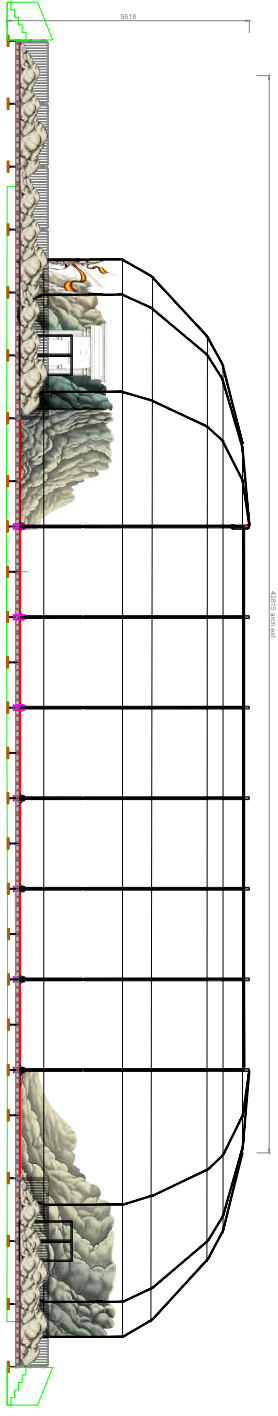


4 MAIN STRUCTURE EAST ELEVATION

Main Structure exterior colour is White

Graphics on Main Structure are a non internally illuminated printed & applied signage vinyl (0.3mm thick)
Maximum letter height 800mm

Graphics on Structure external handrails & Safety barriers are a non internally illuminated printed fabric attached to rails

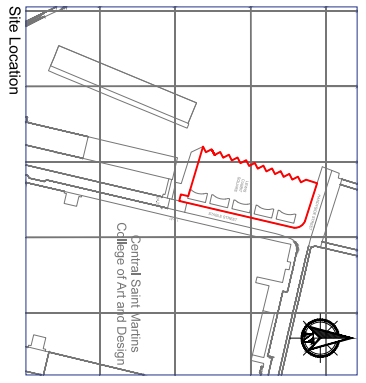

Site Location

Drawing Number 11
 Site Address:
 Lewis Cubitt Square & Park
 Kings Cross
 London N1C 4AB

Project:
 Hyundai Fandome 2016
 Client:
 Hyundai

Scale: 1:100 @ A0
 Partial A0 Paper Size Landscape

// REVISION //		// DATE //		// PROJECT //		// ISSUE //	
3	30/03/2016	Draft Drawing	HYUNDAI FANDOME 2016	PLANNING APPLICATION	30/03/2016	SS	
// SCALE //		// TITLE //					
1:75		HYUNDAI FANDOME 2016					
// SHEET //							
11		DRAWING NO.11 - PROPOSED					
// ISSUE //		MAIN STRUCTURE ELEVATIONS					
DRAFT							

