



Existing Section AA

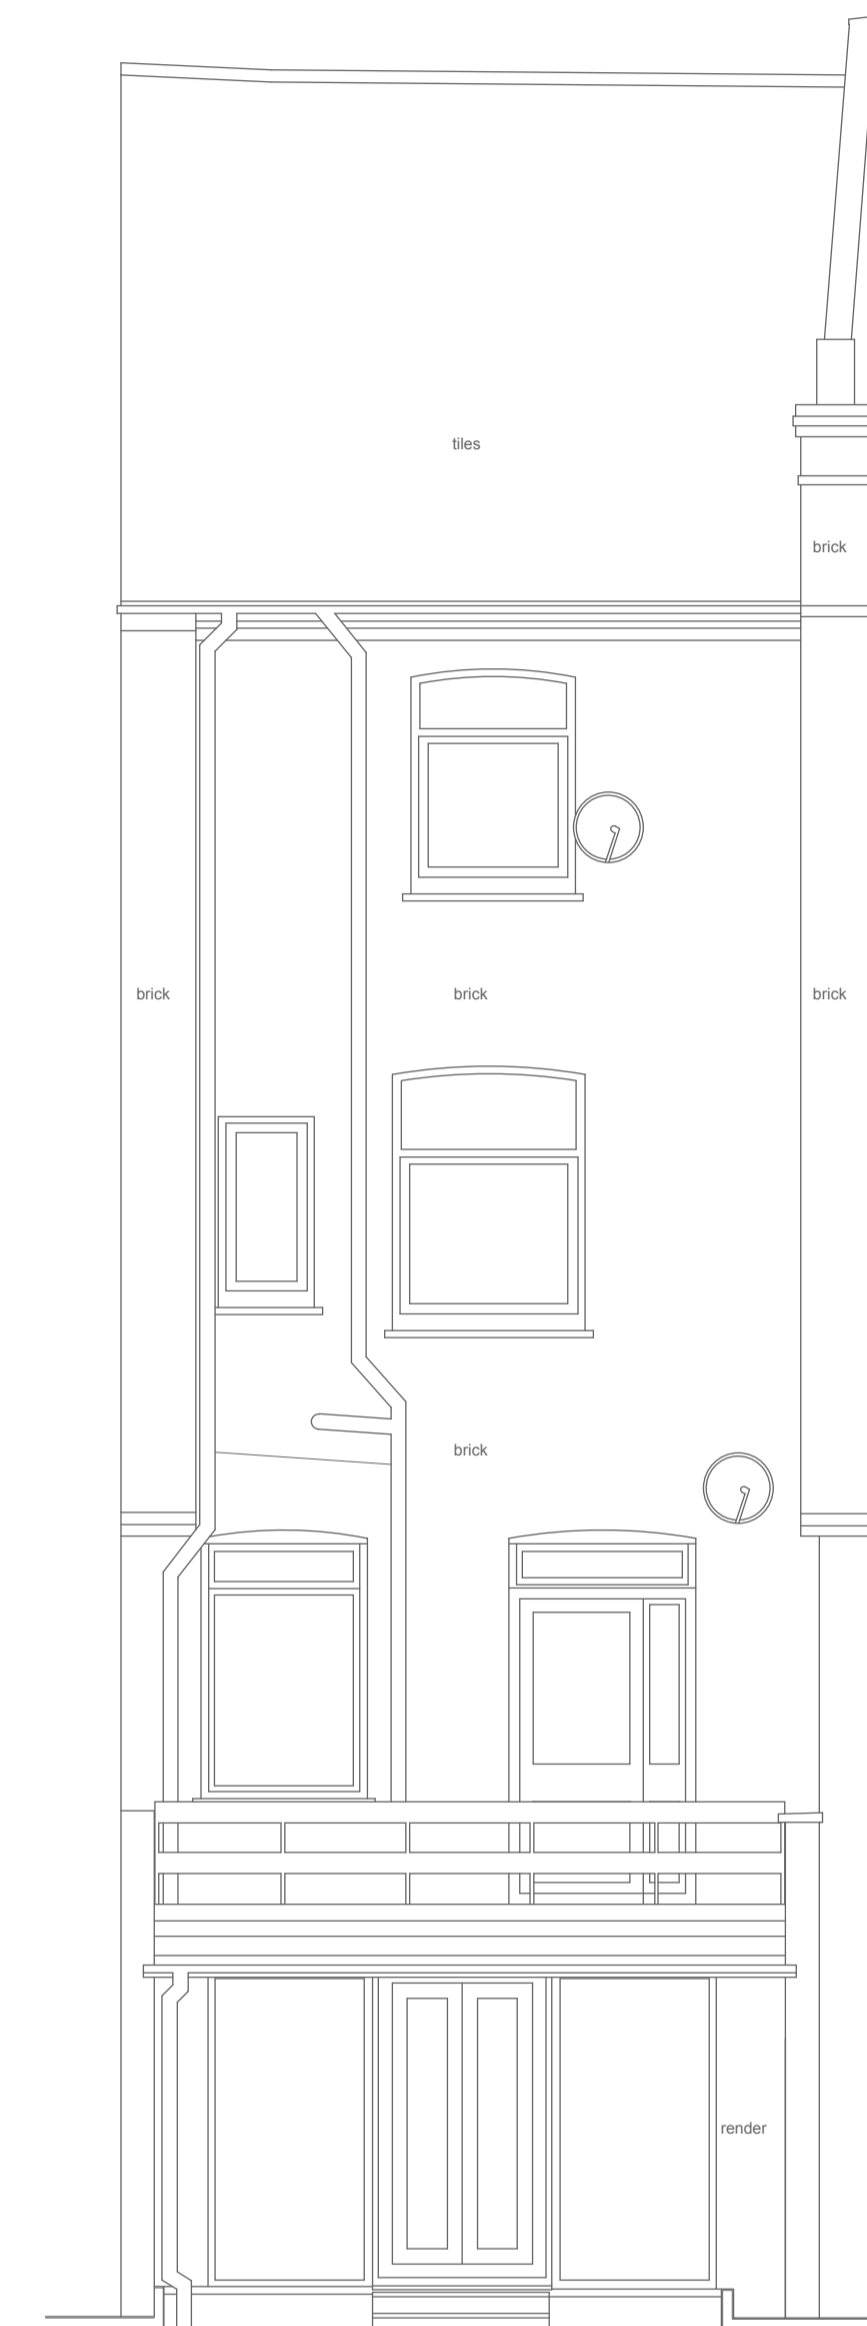

Existing Rear Elevation

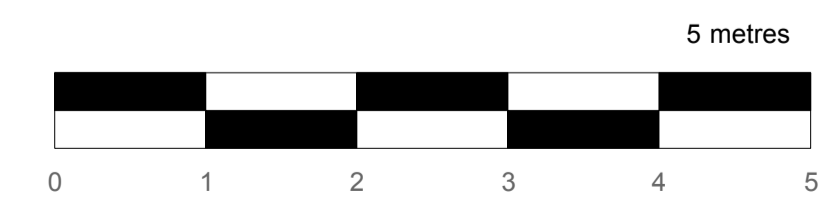

GENERAL NOTES:
NOT FOR CONSTRUCTION

REVISION	Rev No.	Date	Description
PLANNING			
EXISTING			
Client:	Kathleen Trapp & Steve Kinnonaka		
Job:	Plot 1 120 Mill Lane London NW6 1NF		
Title:	Section AA and Rear Elevation existing		
Date:	April 2016		
Drawn by:	LS	Checked By:	AN
Scale:	1:50@A1		
Drawing No.:	1511_W1		
Revision:			