
01: PROPOSED ROOF PLAN SCALE 1:50

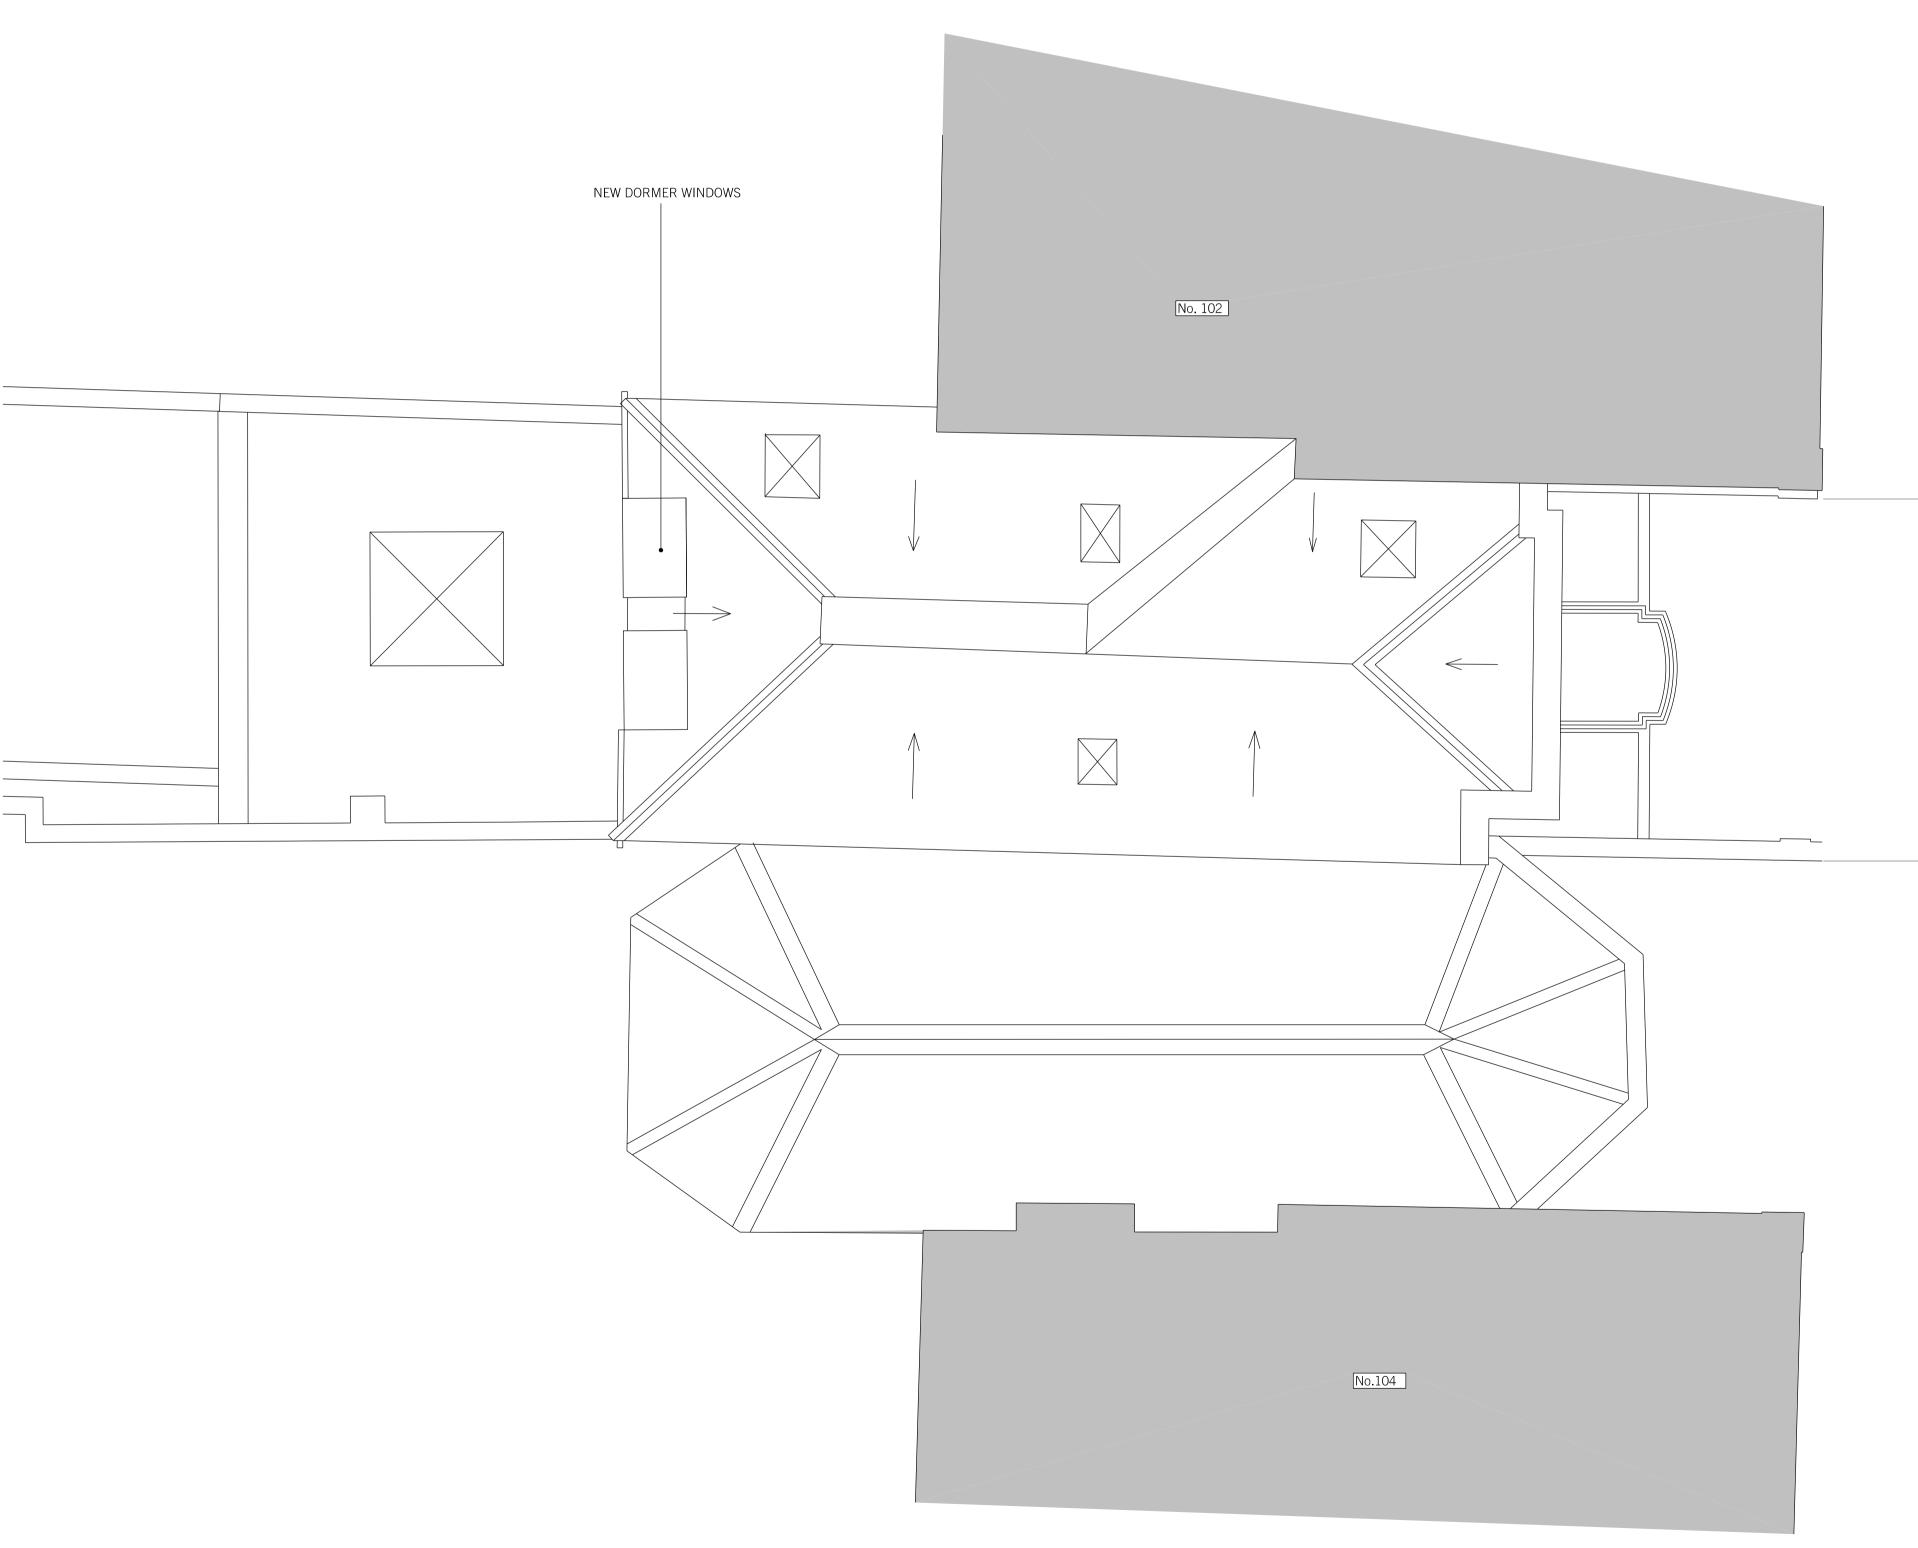

102	
102	
HOUSE	
THE COACH HOUSE 102	
	REV. DATE REASON FOR ISSUE CHK. BY
	NOTE: - DO NOT SCALE FROM THIS DRAWING.
104	- USE FIGURED DIMENSIONS ONLY. - ALL DIMENSIONS TO BE CHECKED
	ON-SITE. - ANY DISCREPANCIES BETWEEN CONSULTANT DRAWINGS TO BE
	REPORTED TO THE ARCHITECT BEFORE ANY WORK COMMENCES. - MATTHEW SPRINGETT ASSOCIATES ©
	MSA
	MATTHEW SPRINGETT ASSOCIATES Ltd. 70 HATTON GARDEN
	LONDON EC1N 8JT T+44 (0)20 7692 5950 F+44 (0)20 7692 5951
	CLIENT
	MR AND MRS DUFFY
	102 HAVERSTOCK HILL
	TITLE
	GENERAL ARRANGEMENT: PROPOSED ROOF PLAN
0 1 2 5	DATE JOB NO. DRAWN BY PURPOSE 19.10.15 166 HD I
	scale @ a1 NUMBER REV. 1:50 166-213 -