


215 797 215 909.5 215


job: BACTON LOW RISE LONDON NWS	drawn: GB	date: 08.15
drawing: BLOCK B2 CYCLE STORE DETAILS	scale: 1:10 @ A1 1:20 @ A3	job no: 1952

note: all dimensions to be checked on site. In the event of any discrepancy between the drawing and the site conditions, the contractor shall be responsible for the commencement of the work. If this drawing exceeds the quantities in the bill of materials, the contractor shall be notified before the work is commenced. For all other applications, this drawing is for information only and does not constitute a contract. This drawing is copyright.


rev.	date	description	issued by	checked by
P1	20.08.15	FIRST ISSUE FOR APPROVAL	GB	RR
P2	06.11.15	Updated to RCL comments 20.10.15	GB	JD

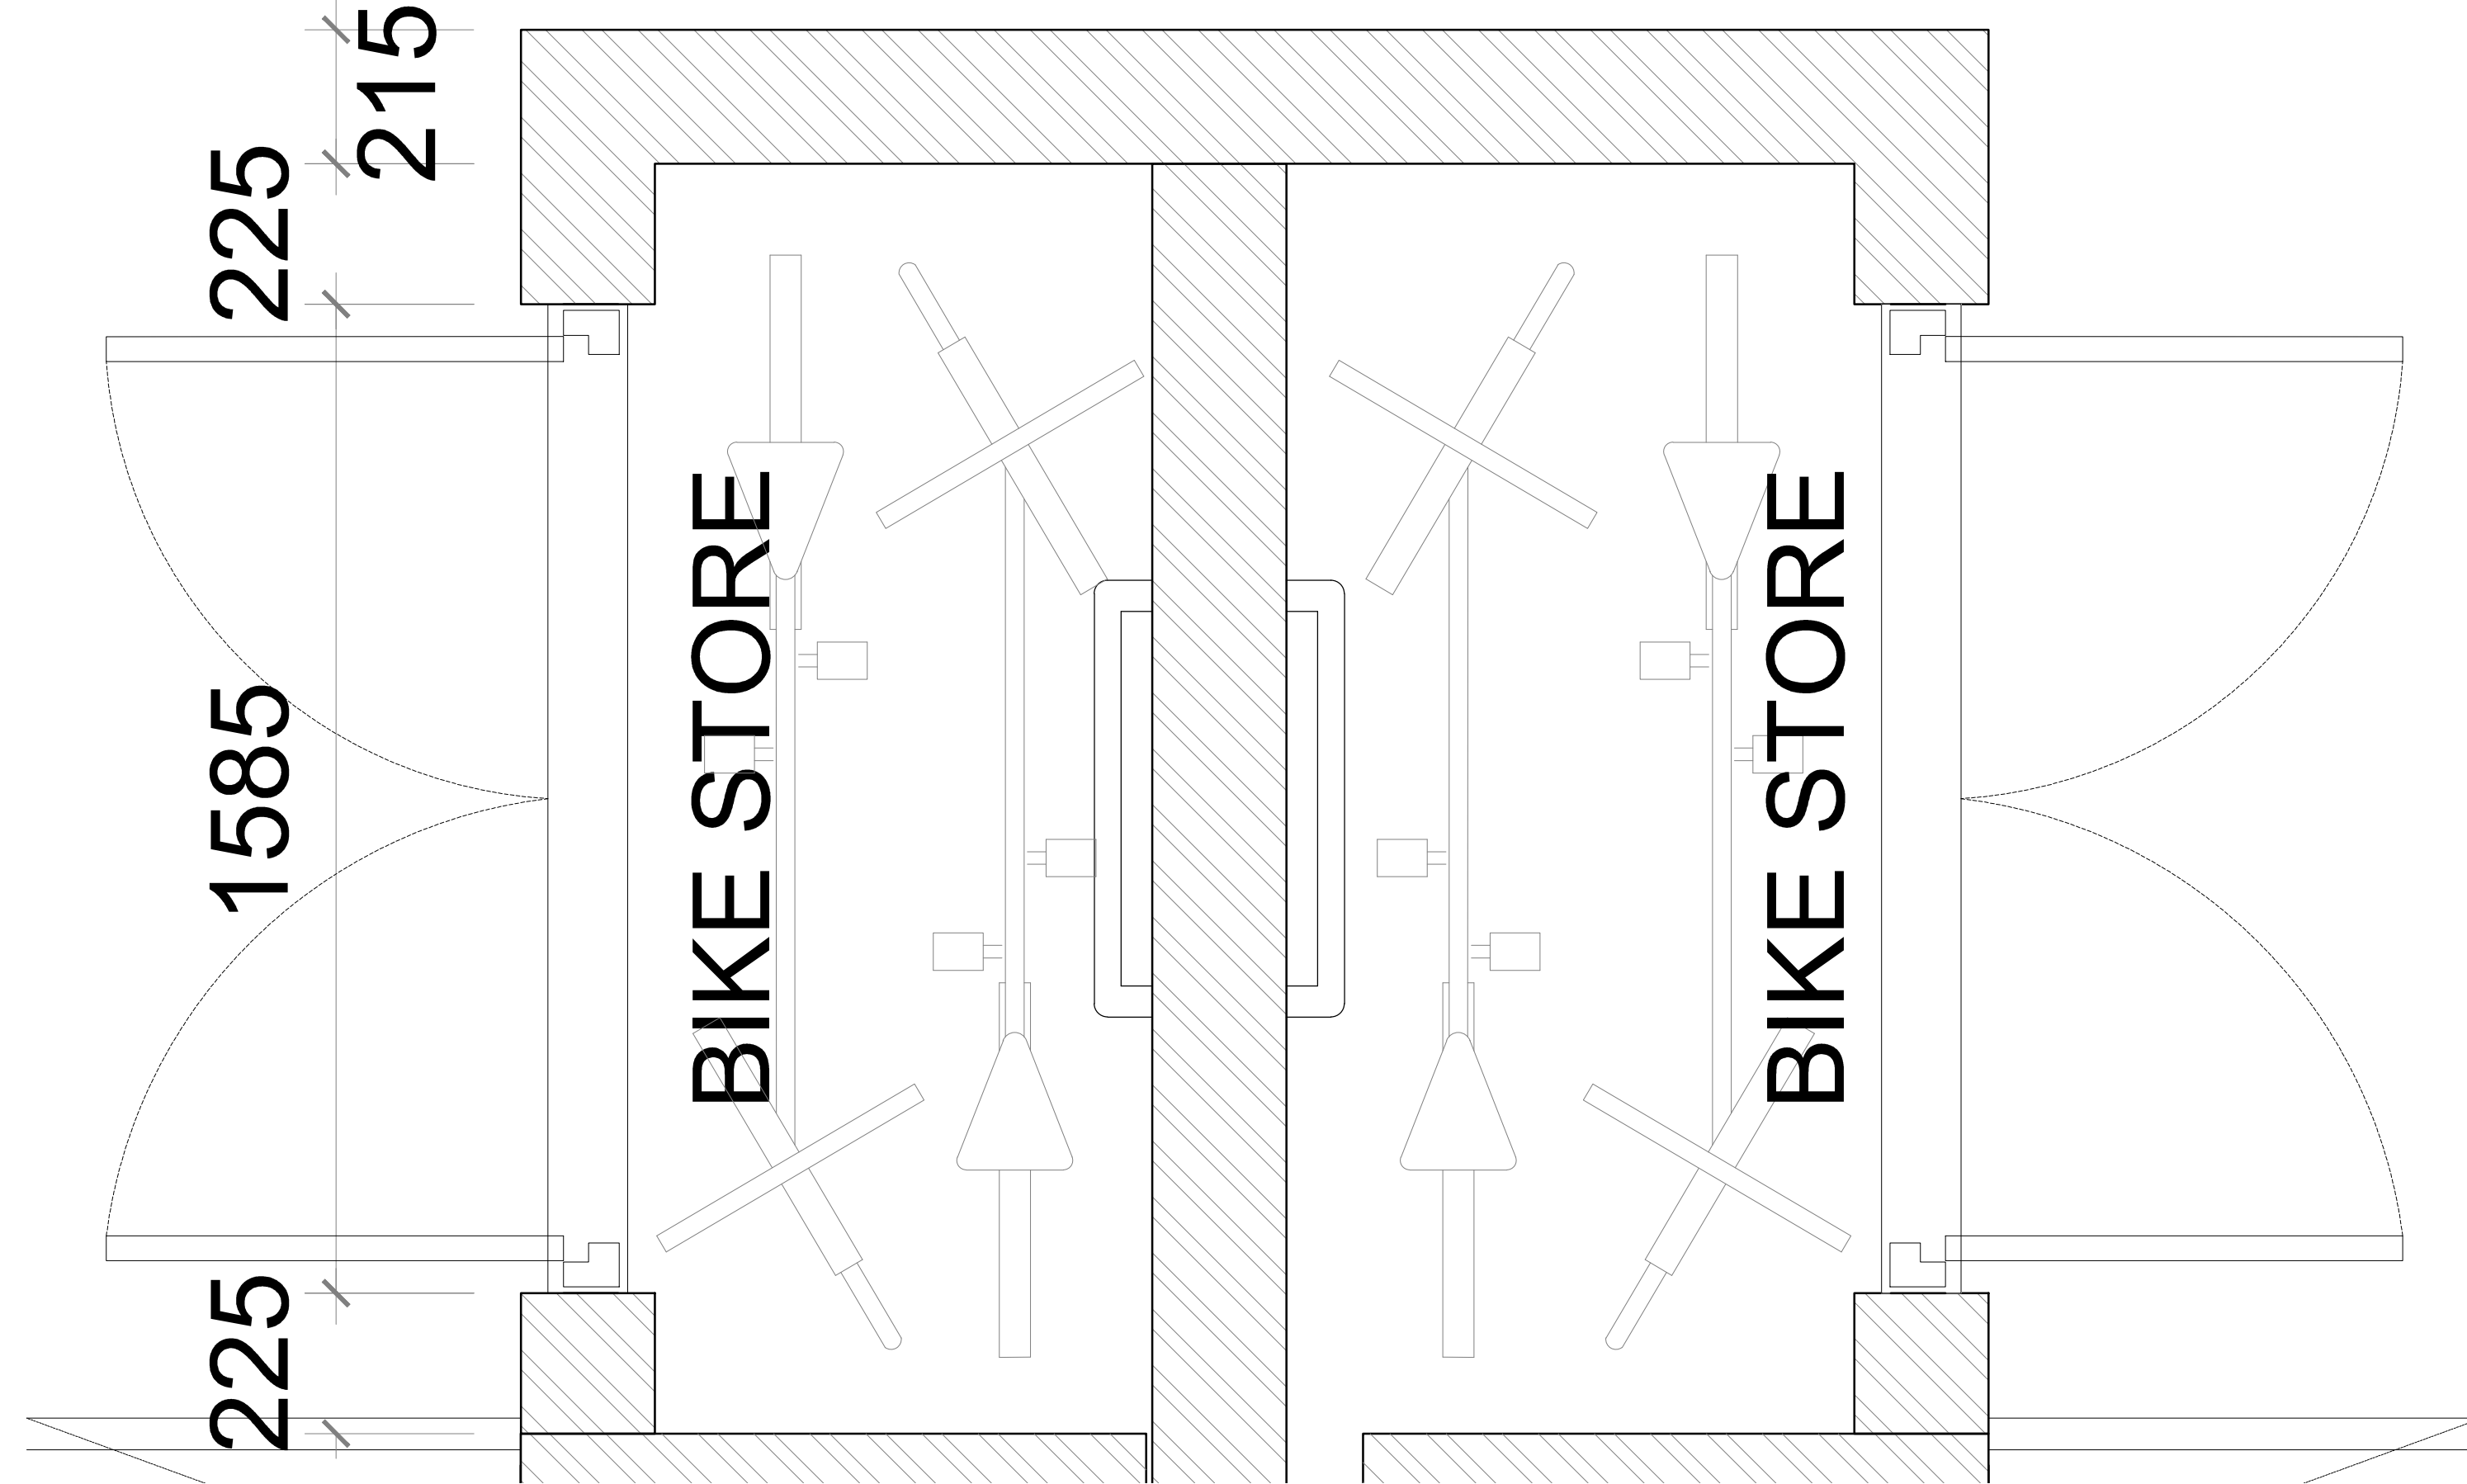


PLAN

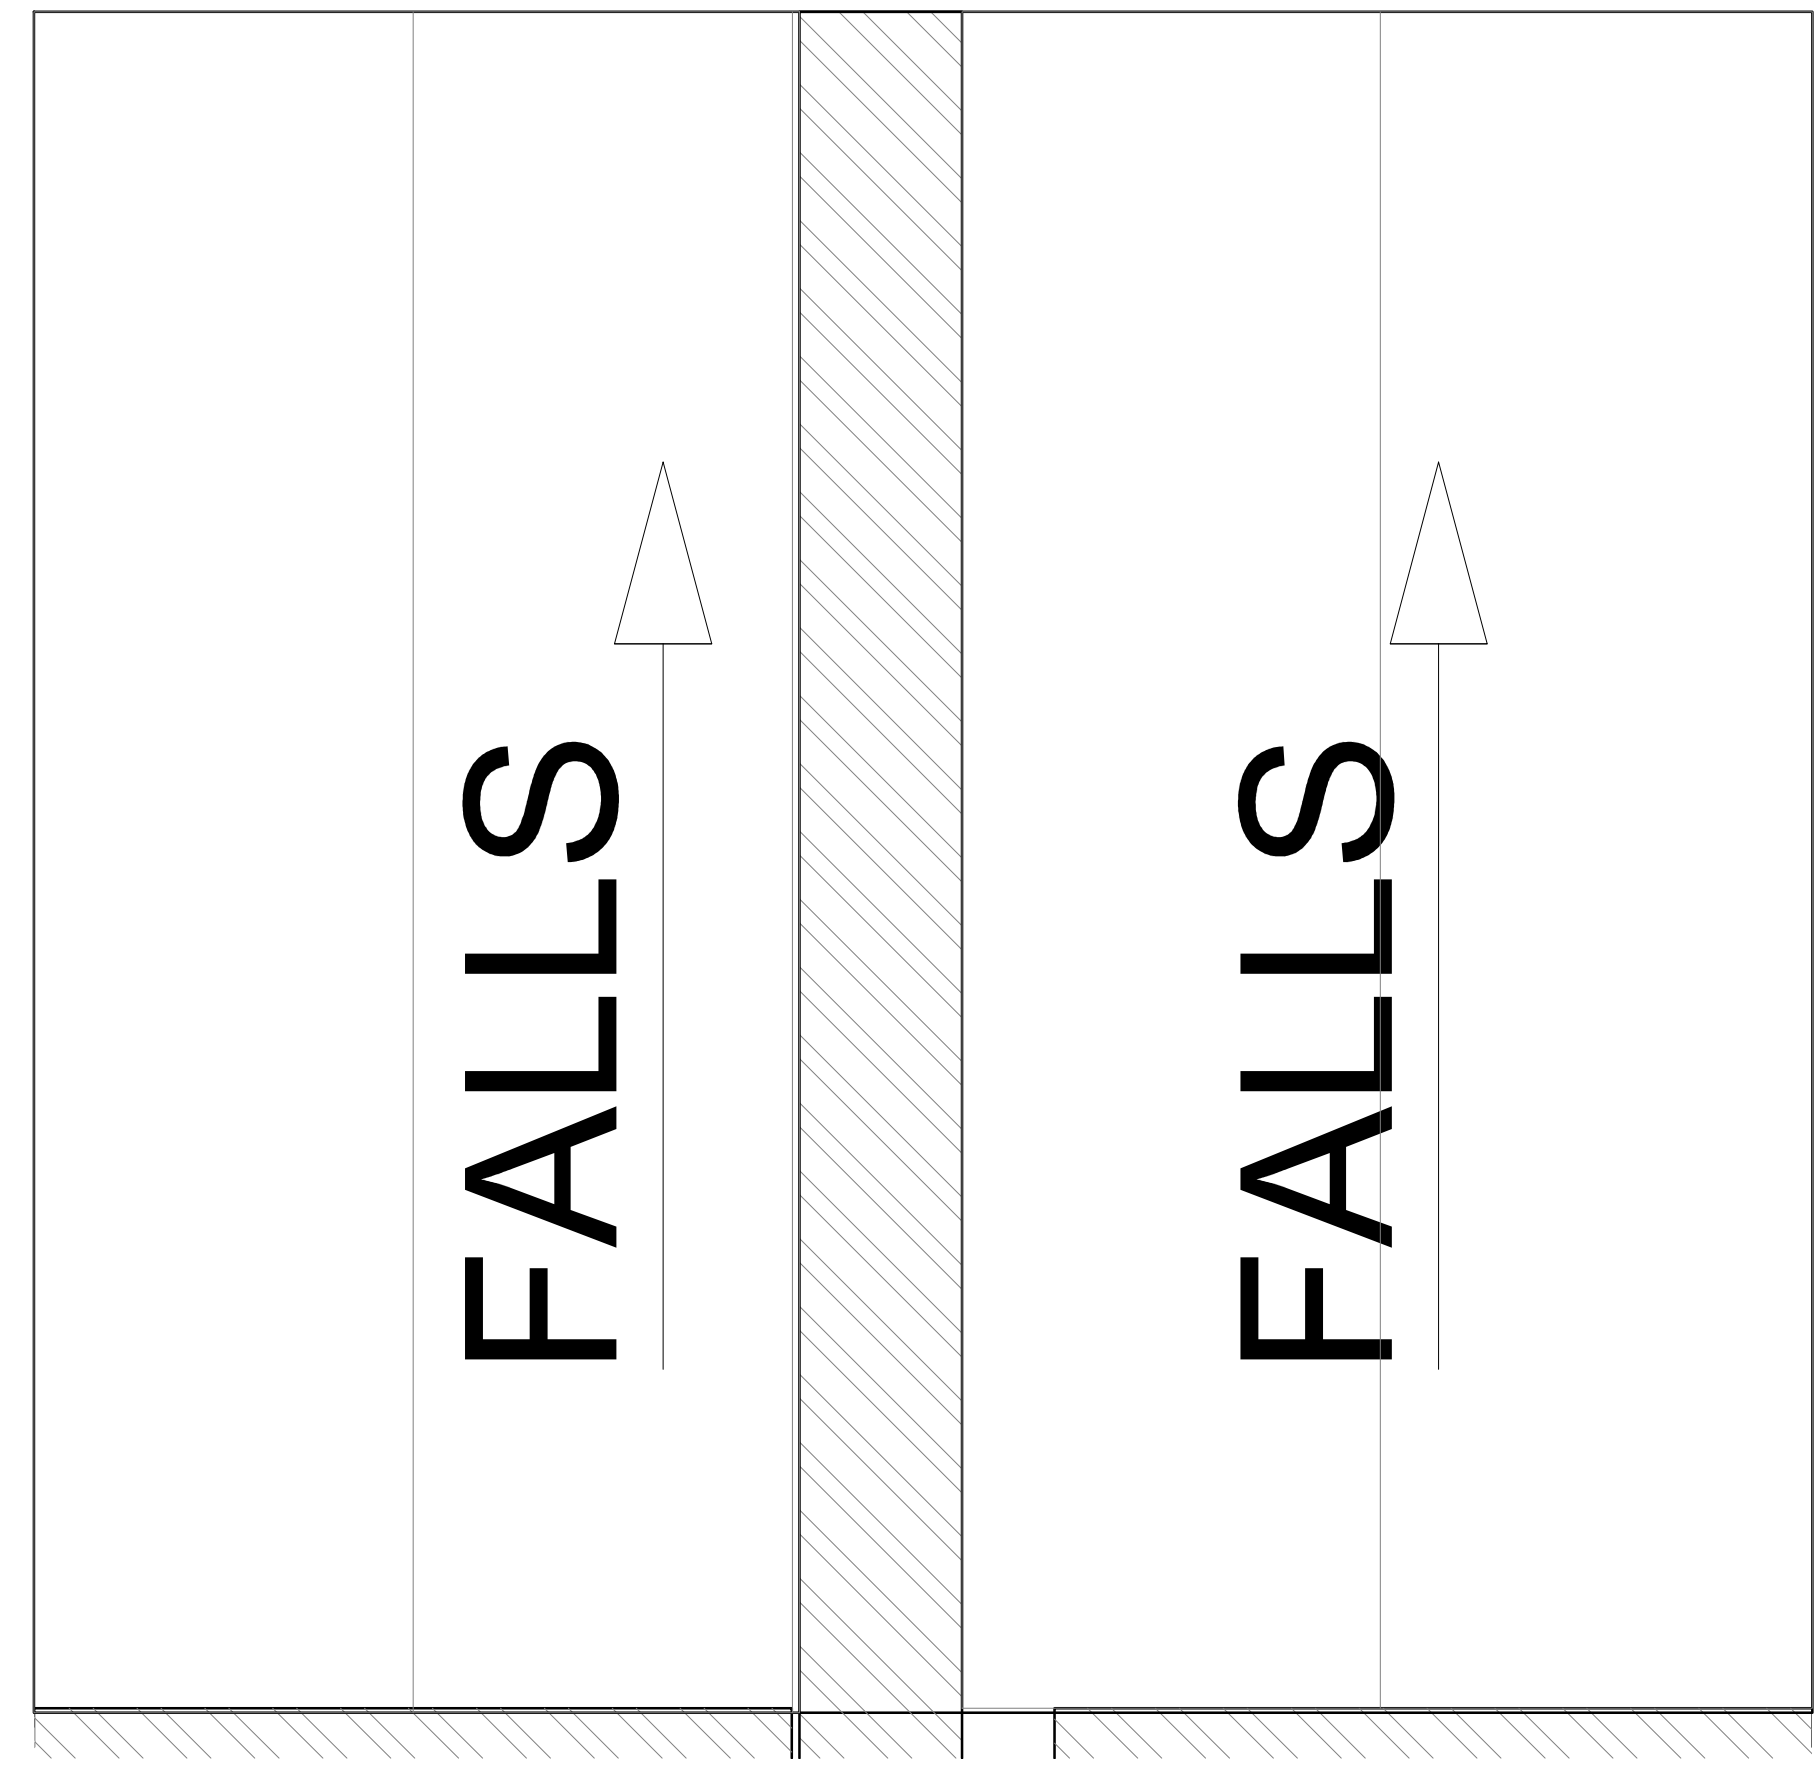


ROOF PLAN

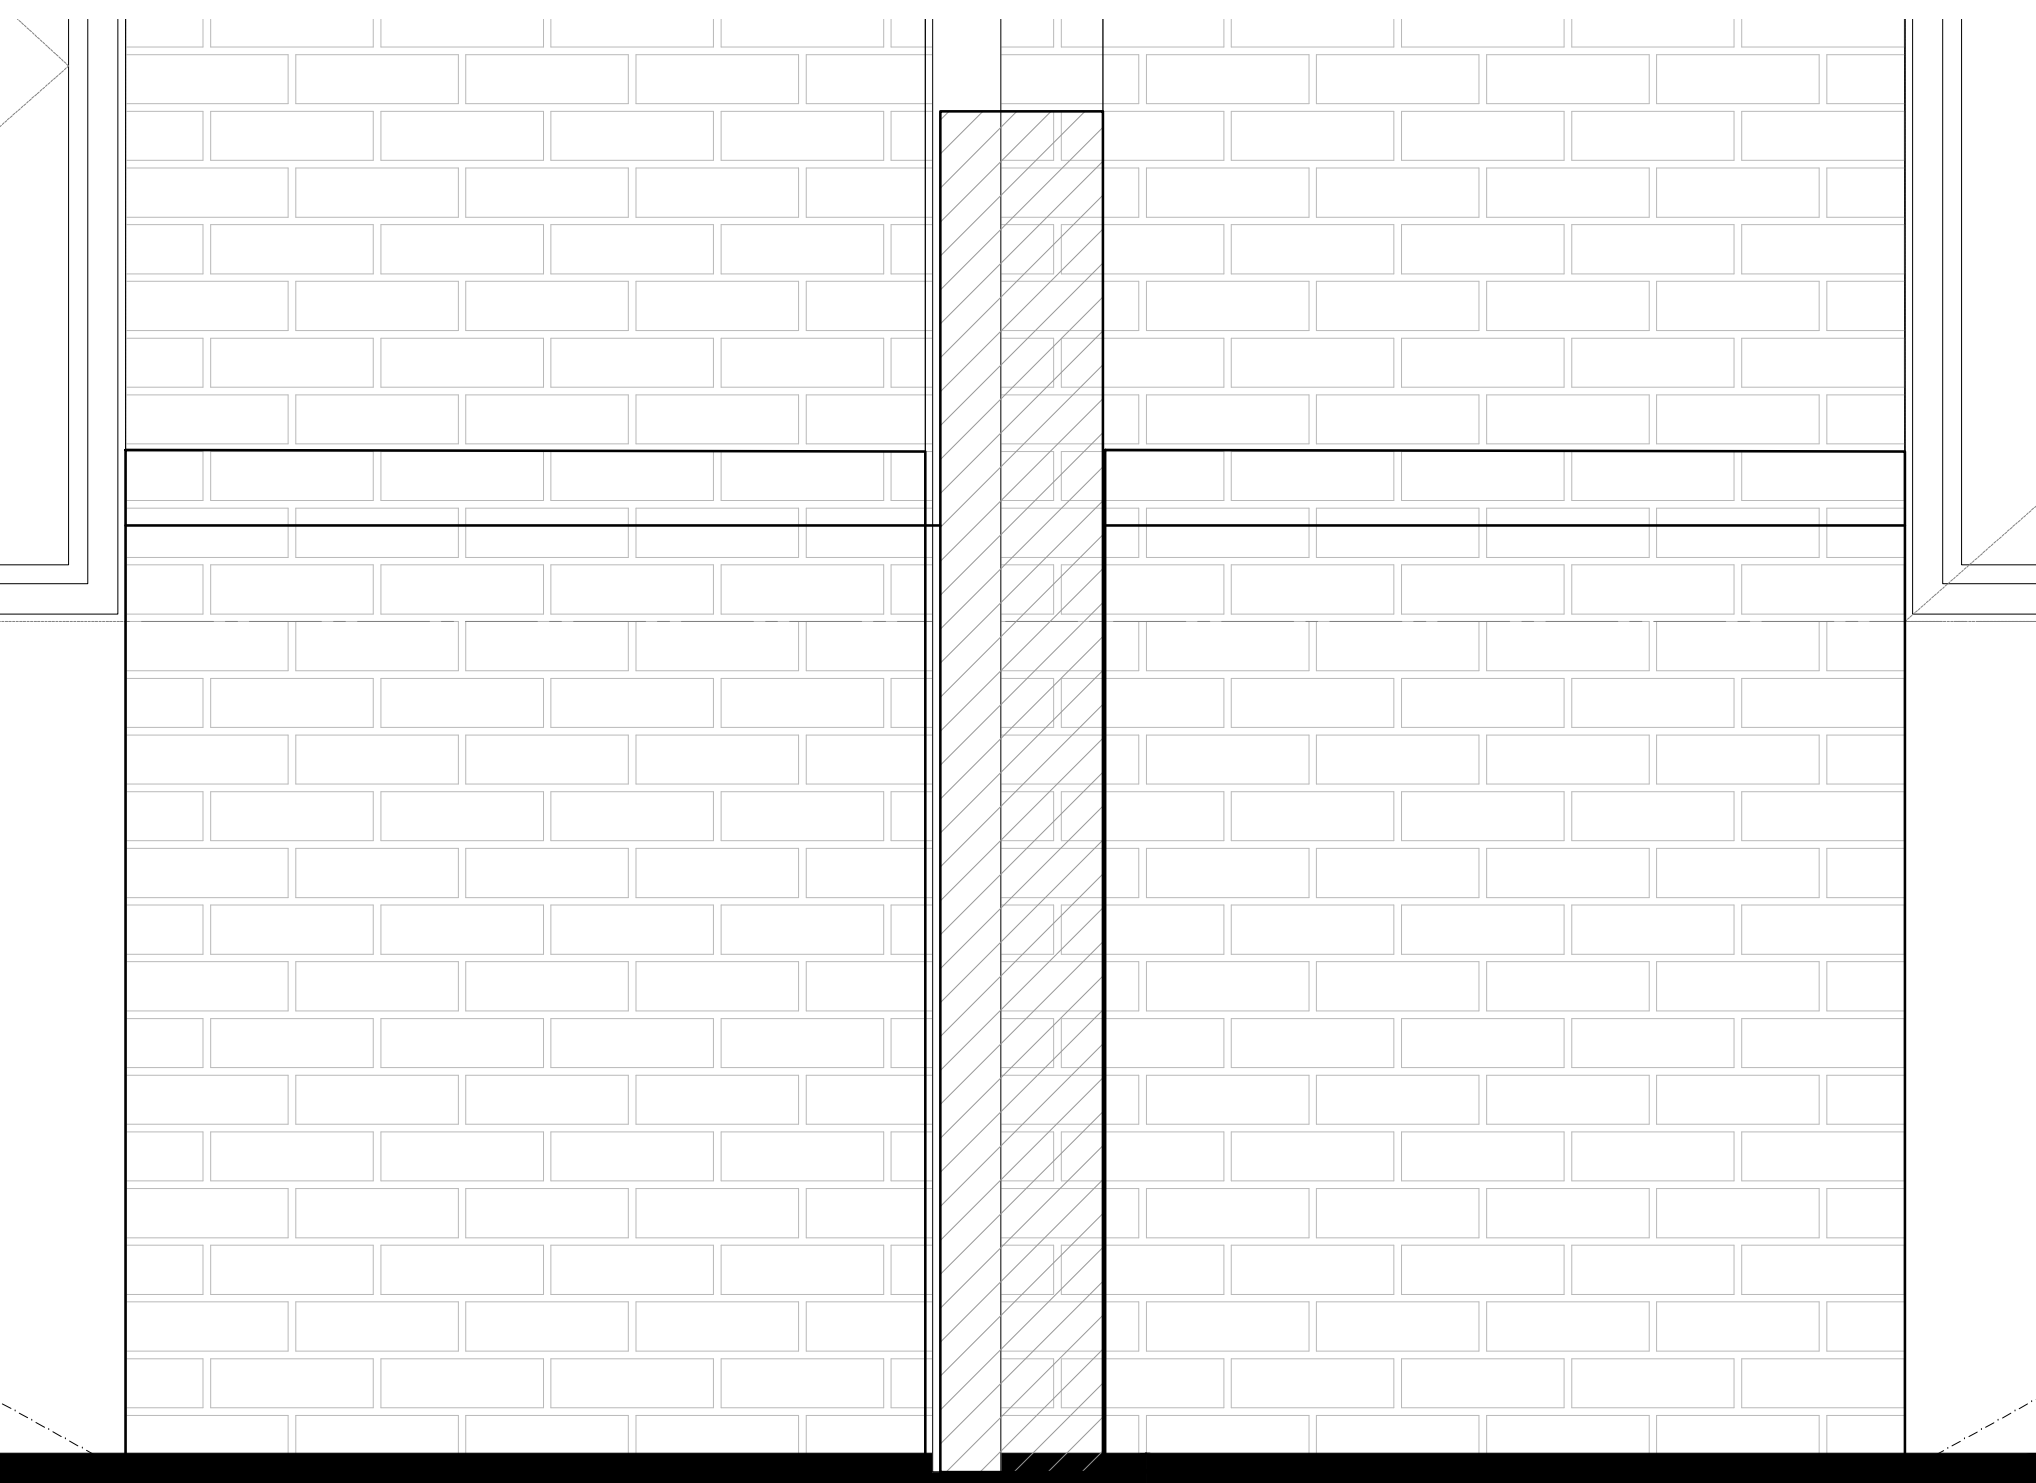


NORTH ELEVATION

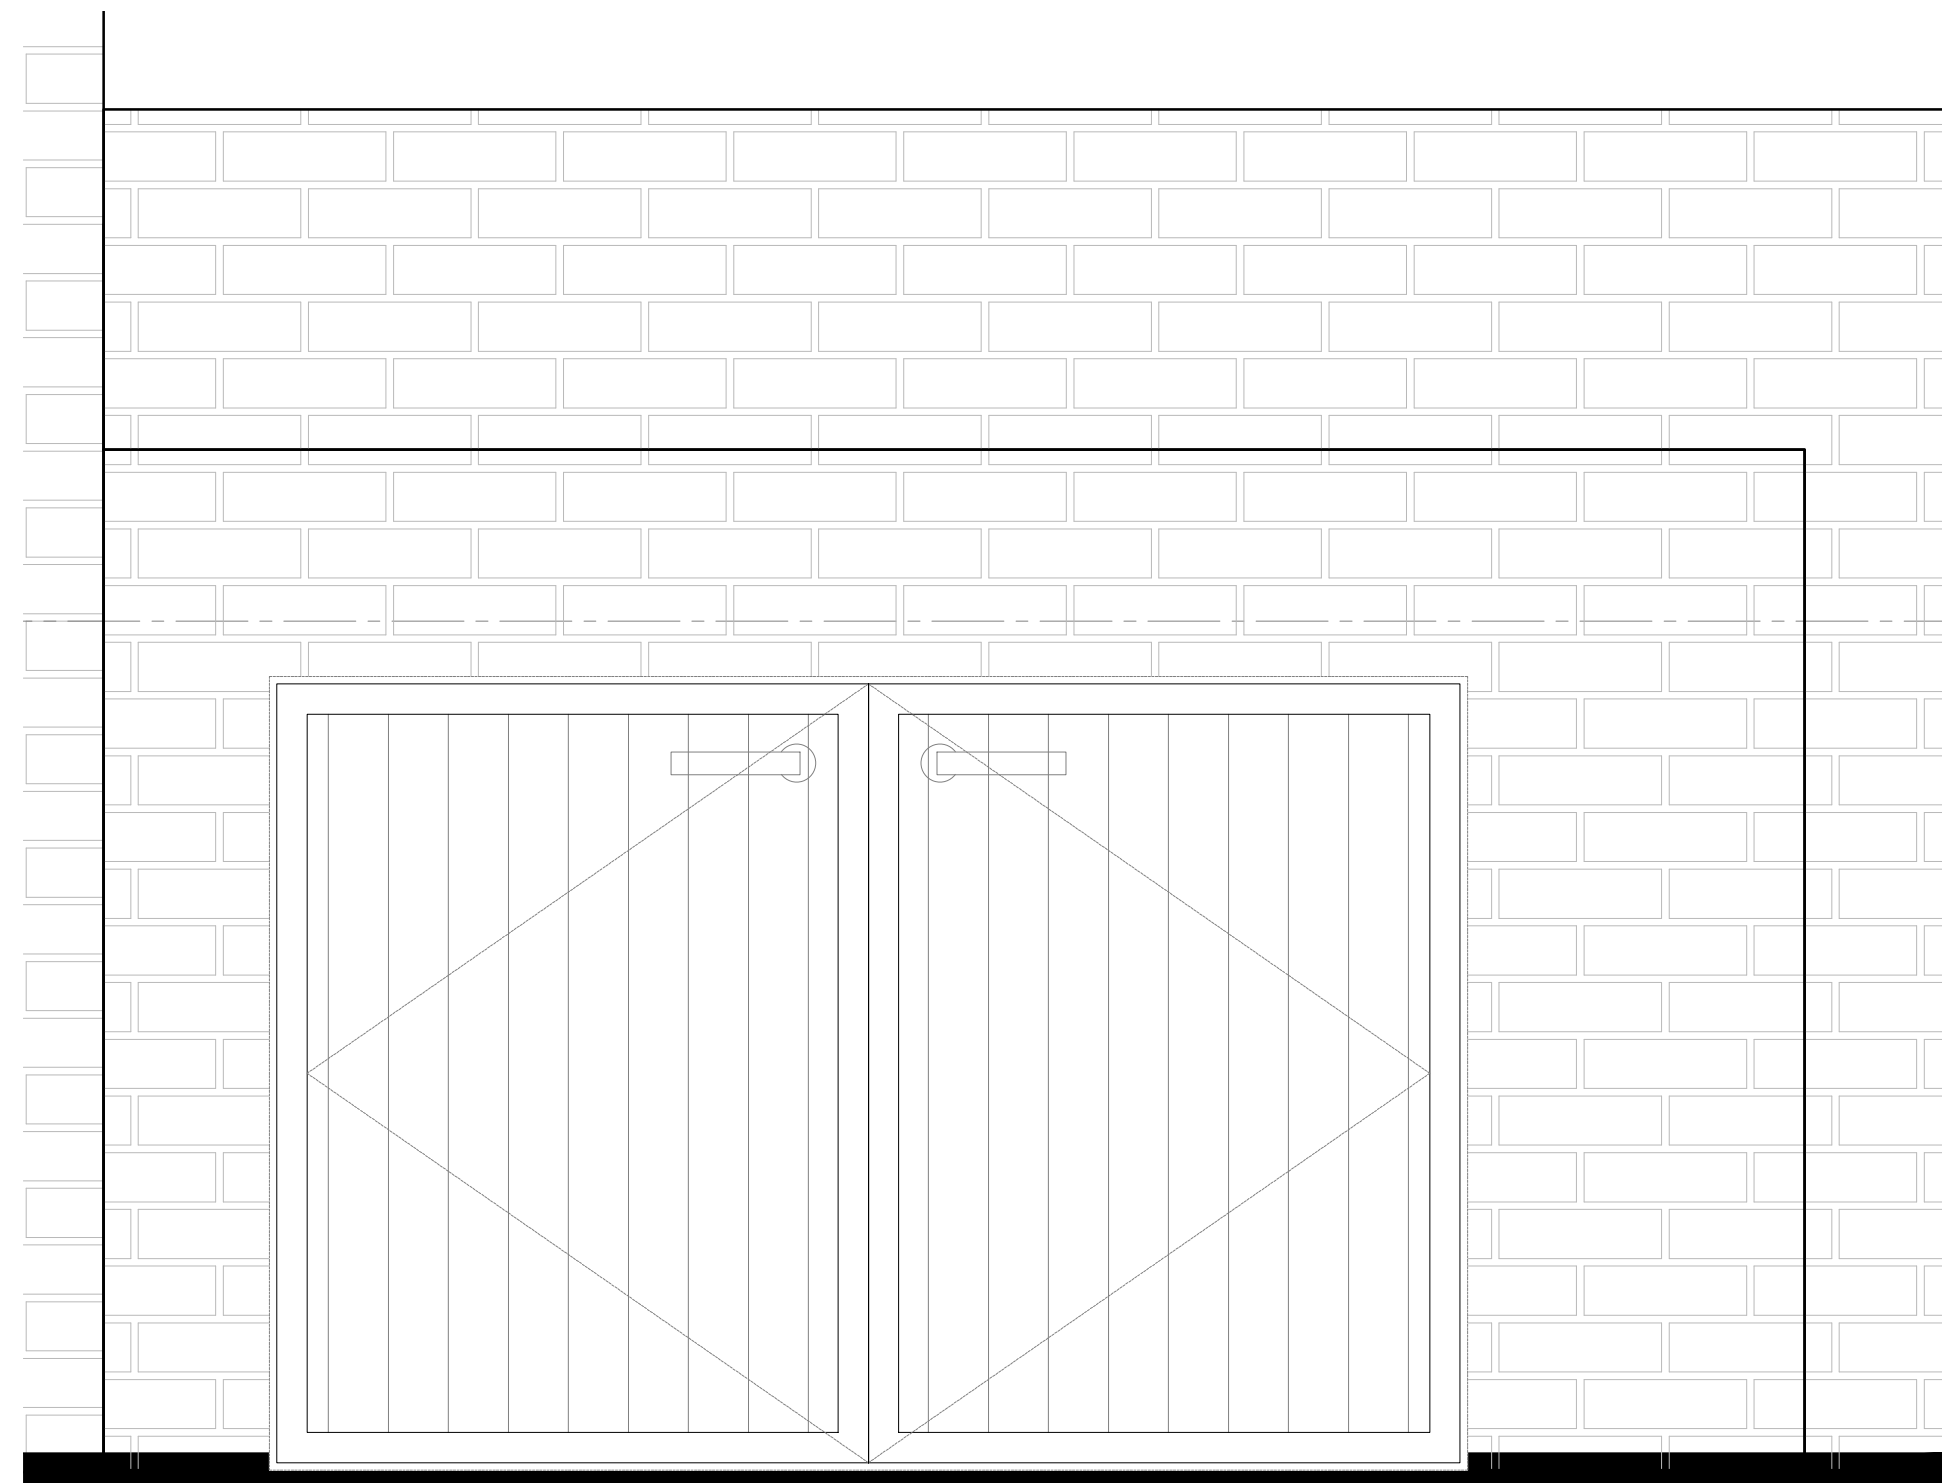

EAST ELEVATION

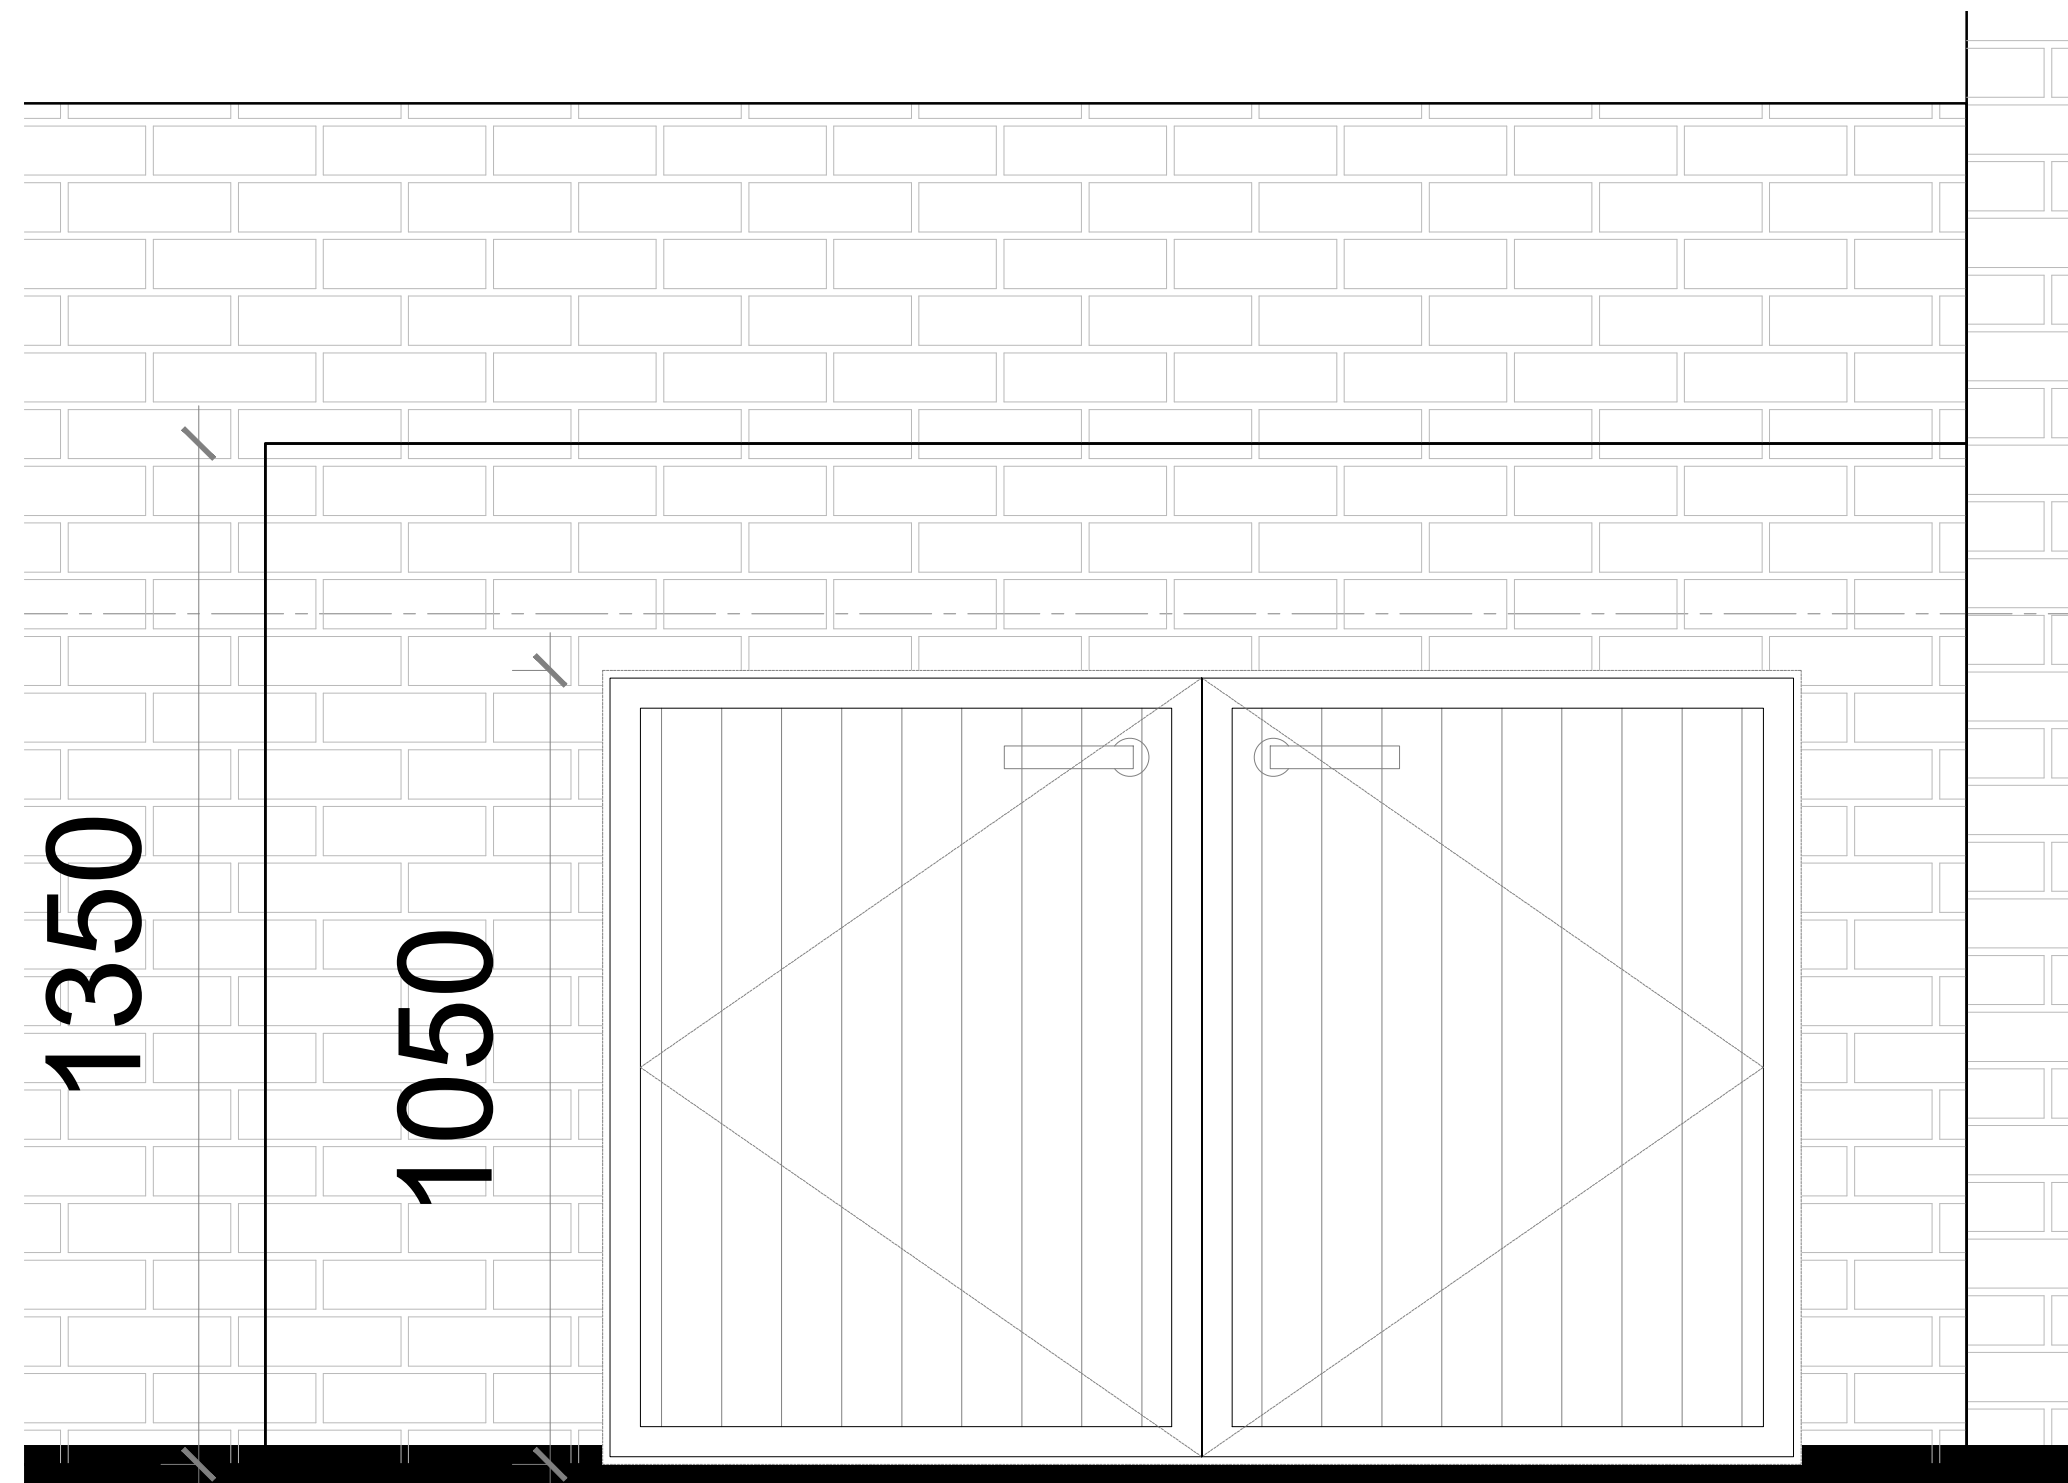

WEST ELEVATION

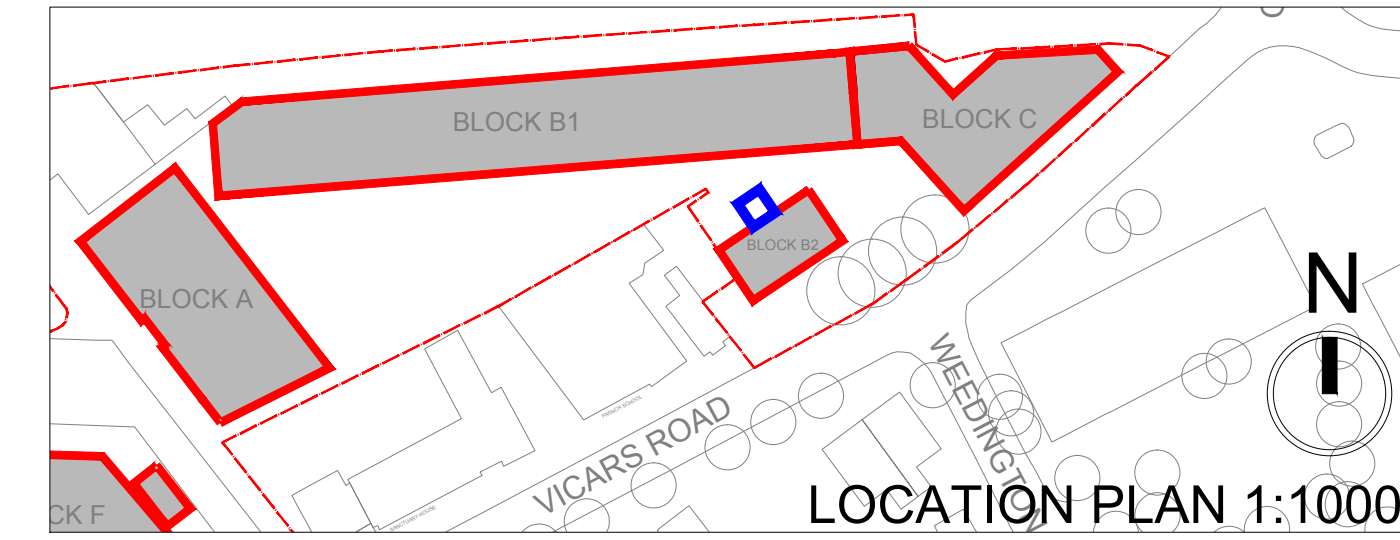

LOCATION PLAN 1:1000

NOTE: MATERIALS TO MATCH MAIN BUILDINGS