
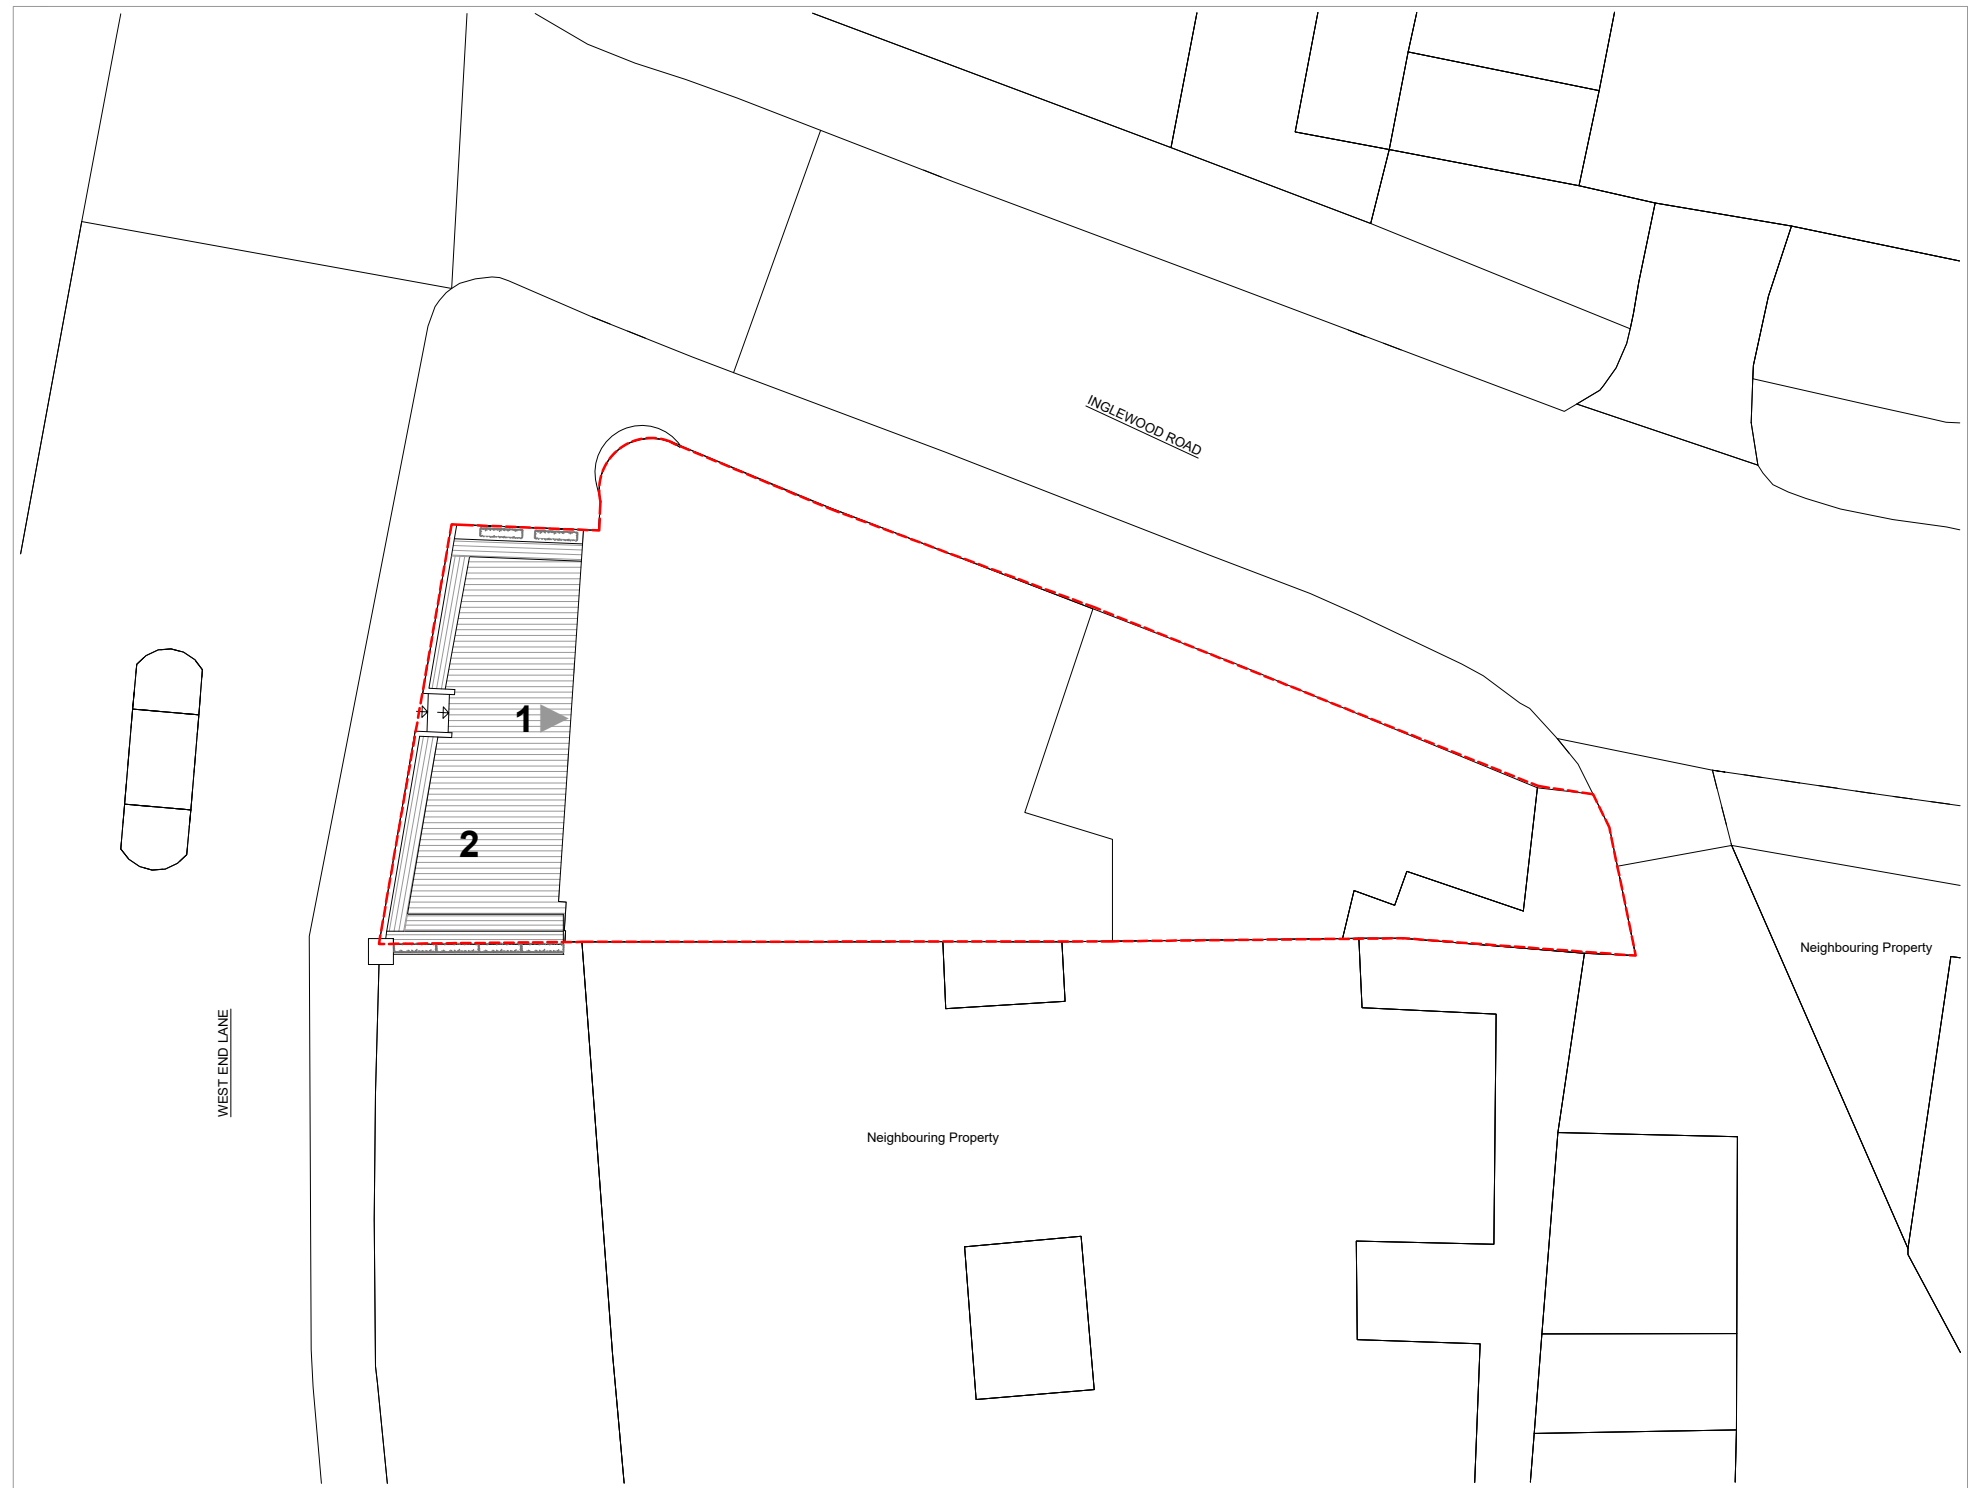


OS Map

 


Site Plan

KEY

- 1 Entrance
- 2 Terrace

Property Boundary

 

Dimensions Written dimensions to be taken in preference to scaled dimensions. The Contractor is responsible for checking all dimensions before work starts.

Local Authority All work is to be carried out to the requirements, and to the satisfaction of the Local Authority. These drawings are for planning purposes only.

Discrepancies Any discrepancies to be brought to the attention of Drawing And Planning Ltd. Immediately.

REVISIONS

REV	DATE	DESCRIPTION	BY	CH

PROJECT TITLE

283 - 285 West End Lane

DATE
Apr 2016

REVISION
/

DRAWING TITLE

Existing - Location Plans

CLIENT
Daniel Kattan

DRAWING No.
ALHSE-L001

SCALE @ A3
1:1250 / 1:200

