






notes

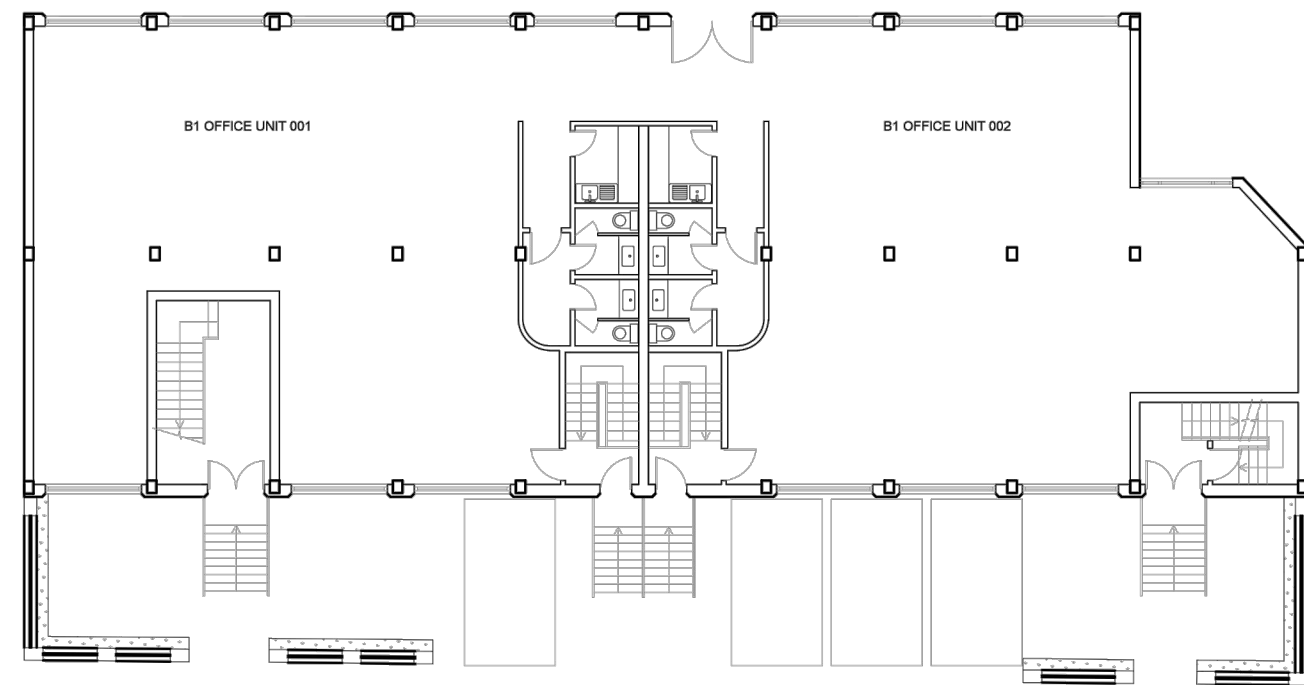

1 GROUND FLOOR PLAN
SCALE: 1:200

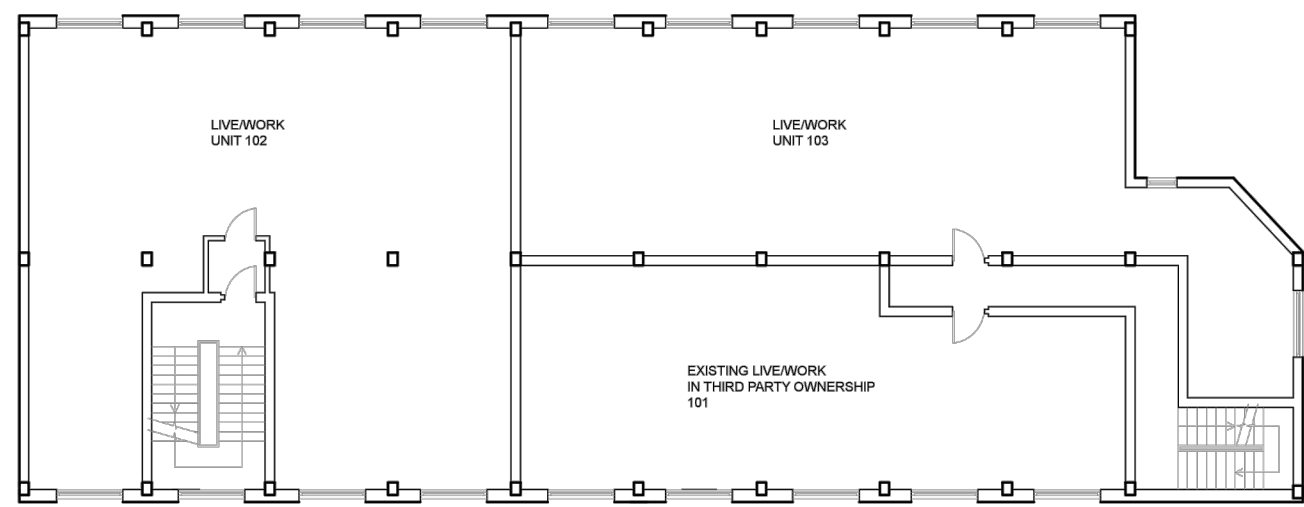

2 FIRST FLOOR PLAN
SCALE: 1:200

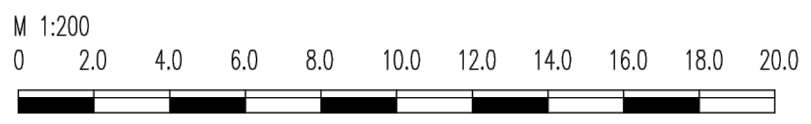

/	06/04/16	Planning amendment
rev	date	amendment
project	73 Maygrove Road	
scale	1:200	
drawing	Existing Floor Plans Sheet	
drawing no.	PL - 101	

Paul+O Architects Ltd
 Unit 8, 73 Maygrove Road
 NW6 2EG
 t/f +44 020 7604 3818
 www.paul-o-architects.com