



EXISTING GREY BRICK




PROPOSED TO MATCH EXISTING GREY BRICK

notes

MATERIALS KEY:

- ① SLATE ROOF
- ② BUFF BRICK
- ③ GREY BRICK EXISTING
- ④ PROPOSED TO MATCH EXISTING GREY BRICK (03)
- ⑤ WHITE RENDER

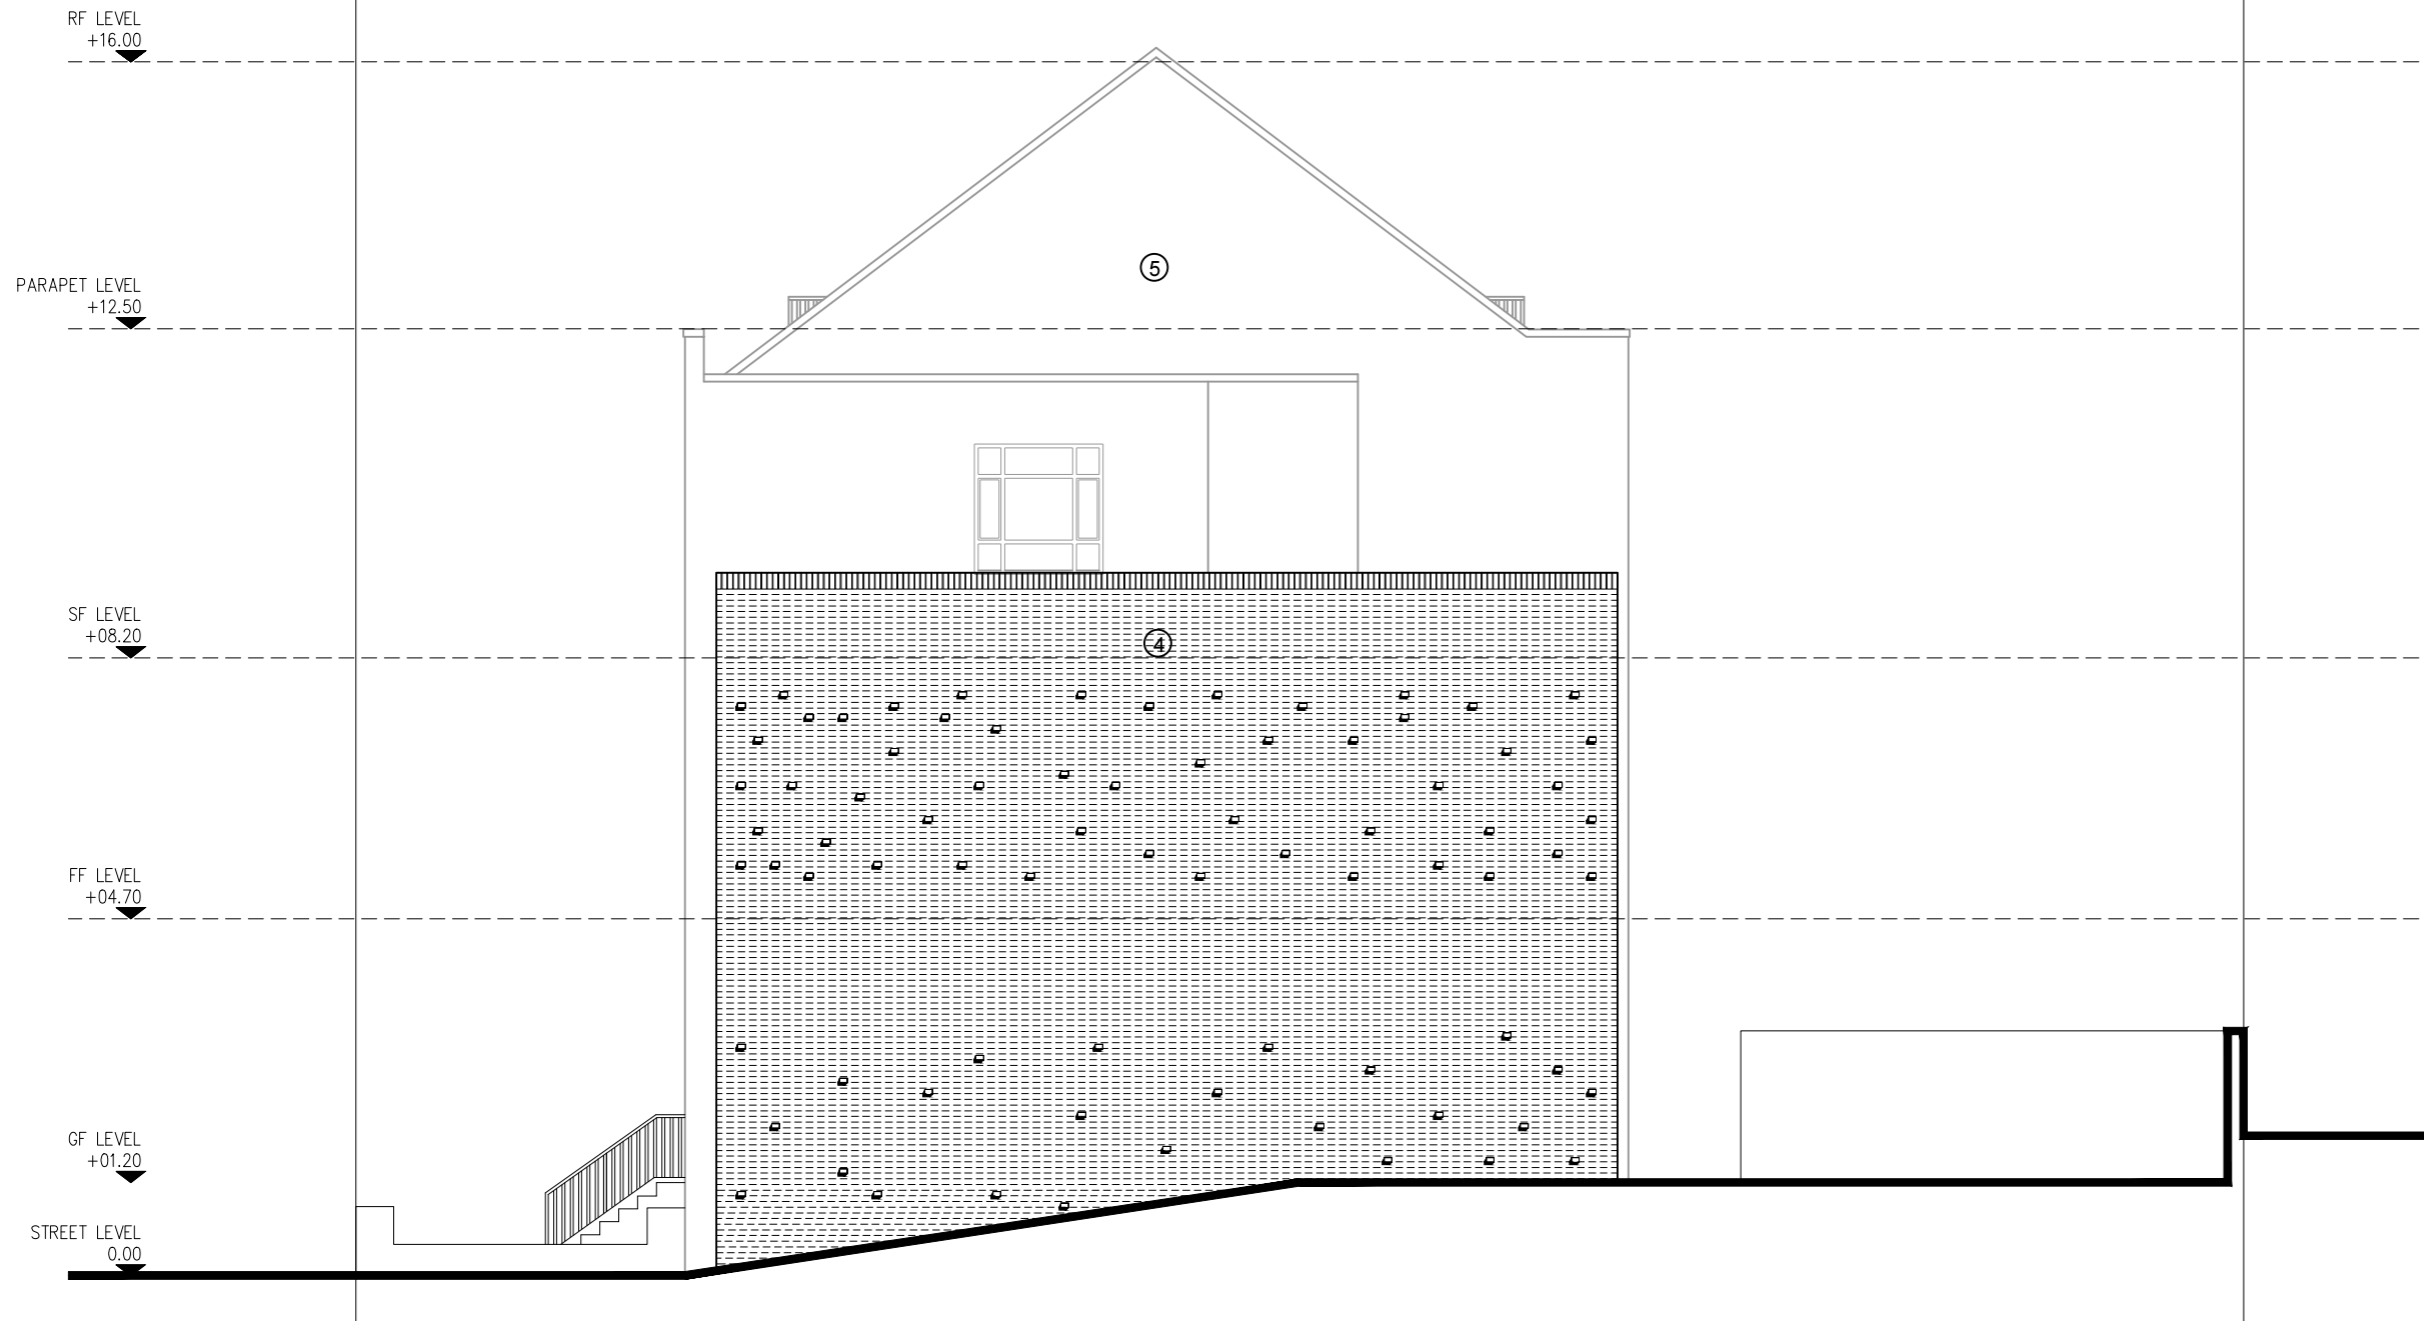

/ 06/04/16 Planning amendment
 rev date amendment
 Project 73 Maygrove Road
 scale 1:100
 drawing East Elevation
 Proposed Detail
 drawing no. PL - 212

Paul+O Architects Ltd
 Unit 8, 73 Maygrove Road
 NW6 2EG
 t/f +44 020 7604 3818
 www.paul-o-architects.com