


WEST ELEVATION AS EXISTING

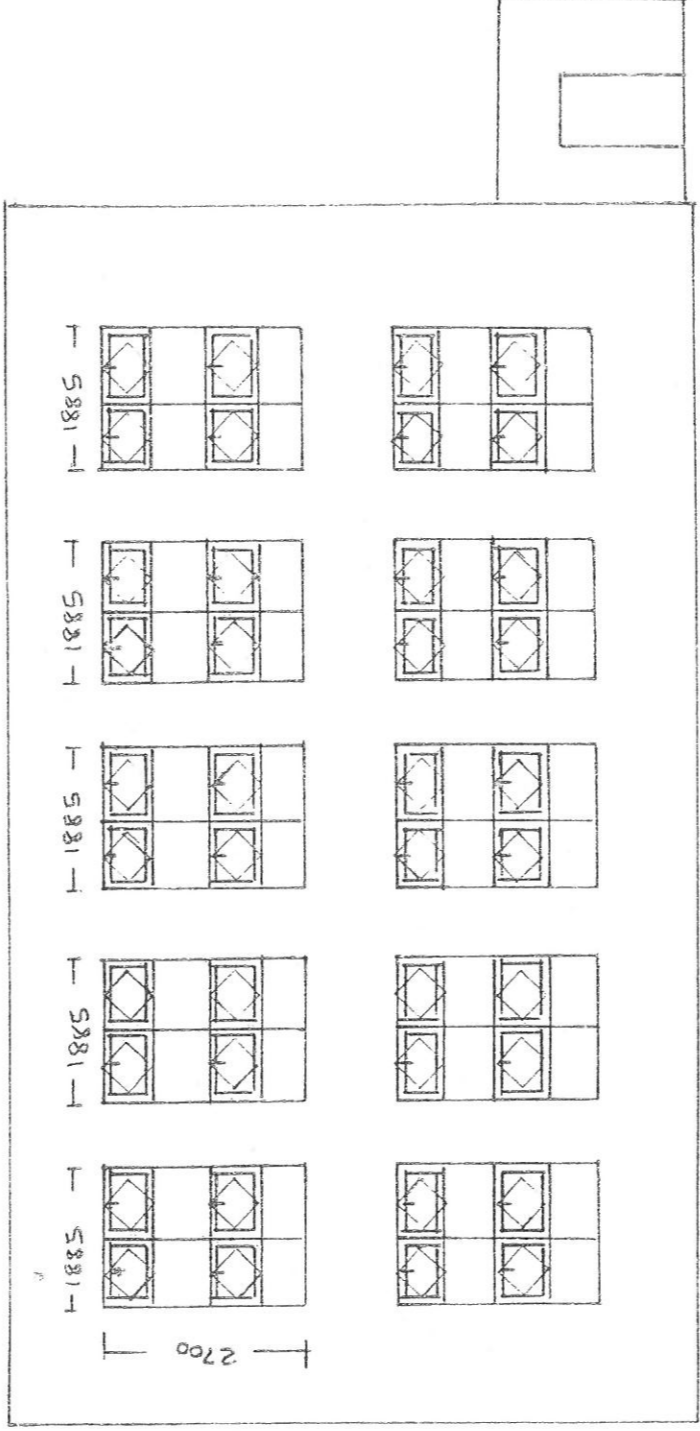

EAST ELEVATION AS EXISTING

LA SAINTE UNION SCHOOL

HIGHGATE ROAD

LONDON NW5 1RP

DE BRABANT BUILDING

WATKINSON + COSGRAVE

UNIT 1

17 LEIGHTON PLACE

LONDON NW5 2QL


020 7485 6016

[info@watcos.co.uk](mailto:info@watcos.co.uk)


Dwg No 4739/1

Scale 1:100

Date : March 2016

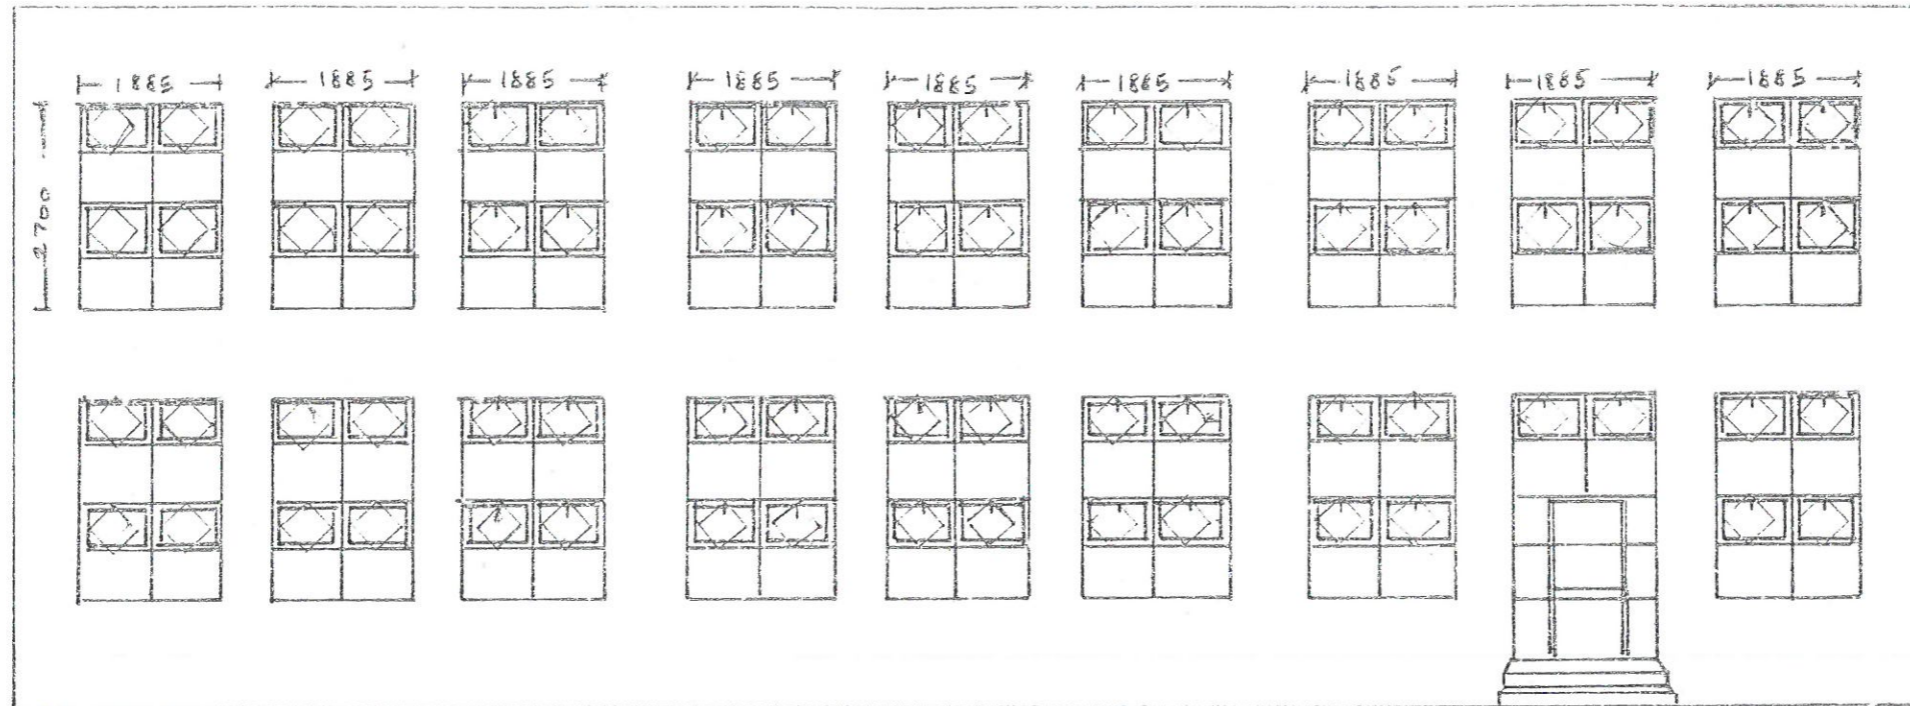

**SOUTH ELEVATION AS EXISTING**

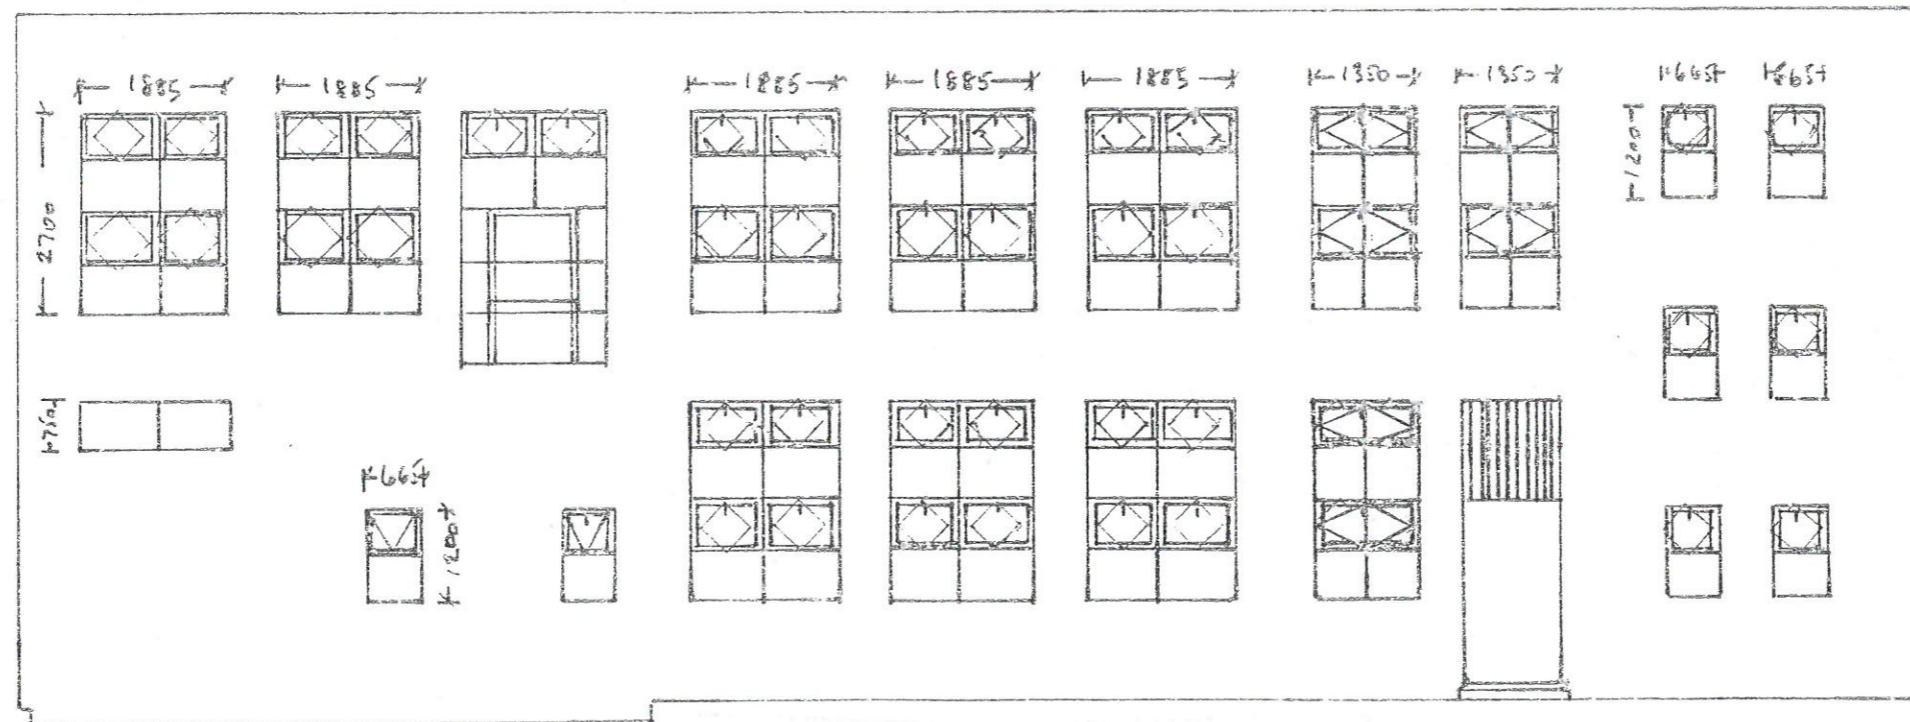

**NORTH ELEVATION AS EXISTING**

**WATKINSON + COSGRAVE**

**UNIT 1**

**17 LEIGHTON PLACE**

**LONDON NW5 2QL**

**020 7485 6016**

**info@watcos.co.uk**

**LA SAINTE UNION SCHOOL**

**HIGHGATE ROAD**


**LONDON NW5 1RP**

**DE BRABANT BUILDING**


**Dwg No 4739/2**

**Scale 1:100**

**Date : March 2016**

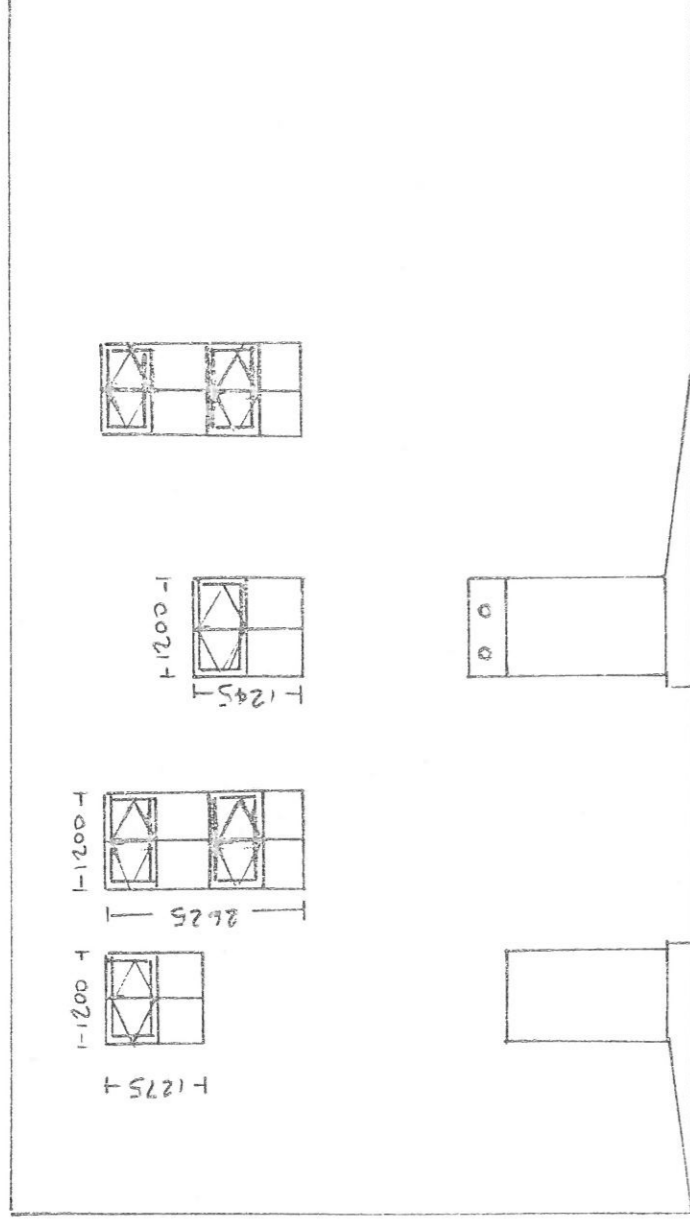

WEST ELEVATION AS PROPOSED

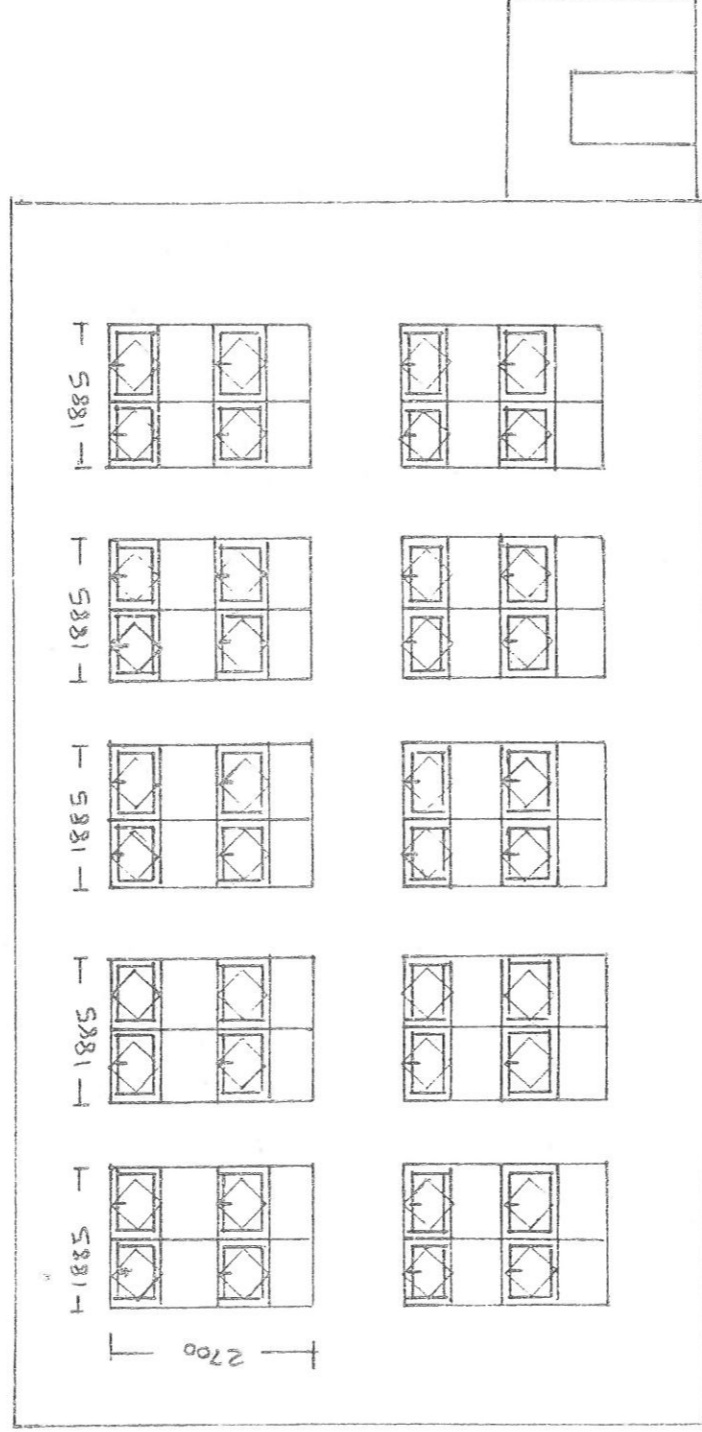

EAST ELEVATION AS PROPOSED

LA SAINTE UNION SCHOOL

HIGHGATE ROAD

LONDON NW5 1RP

DE BRABANT BUILDING

WATKINSON + COSGRAVE

UNIT 1

17 LEIGHTON PLACE

LONDON NW5 2QL


020 7485 6016

[info@watcos.co.uk](mailto:info@watcos.co.uk)


Dwg No 4739/3

Scale 1:100

Date : March 2016

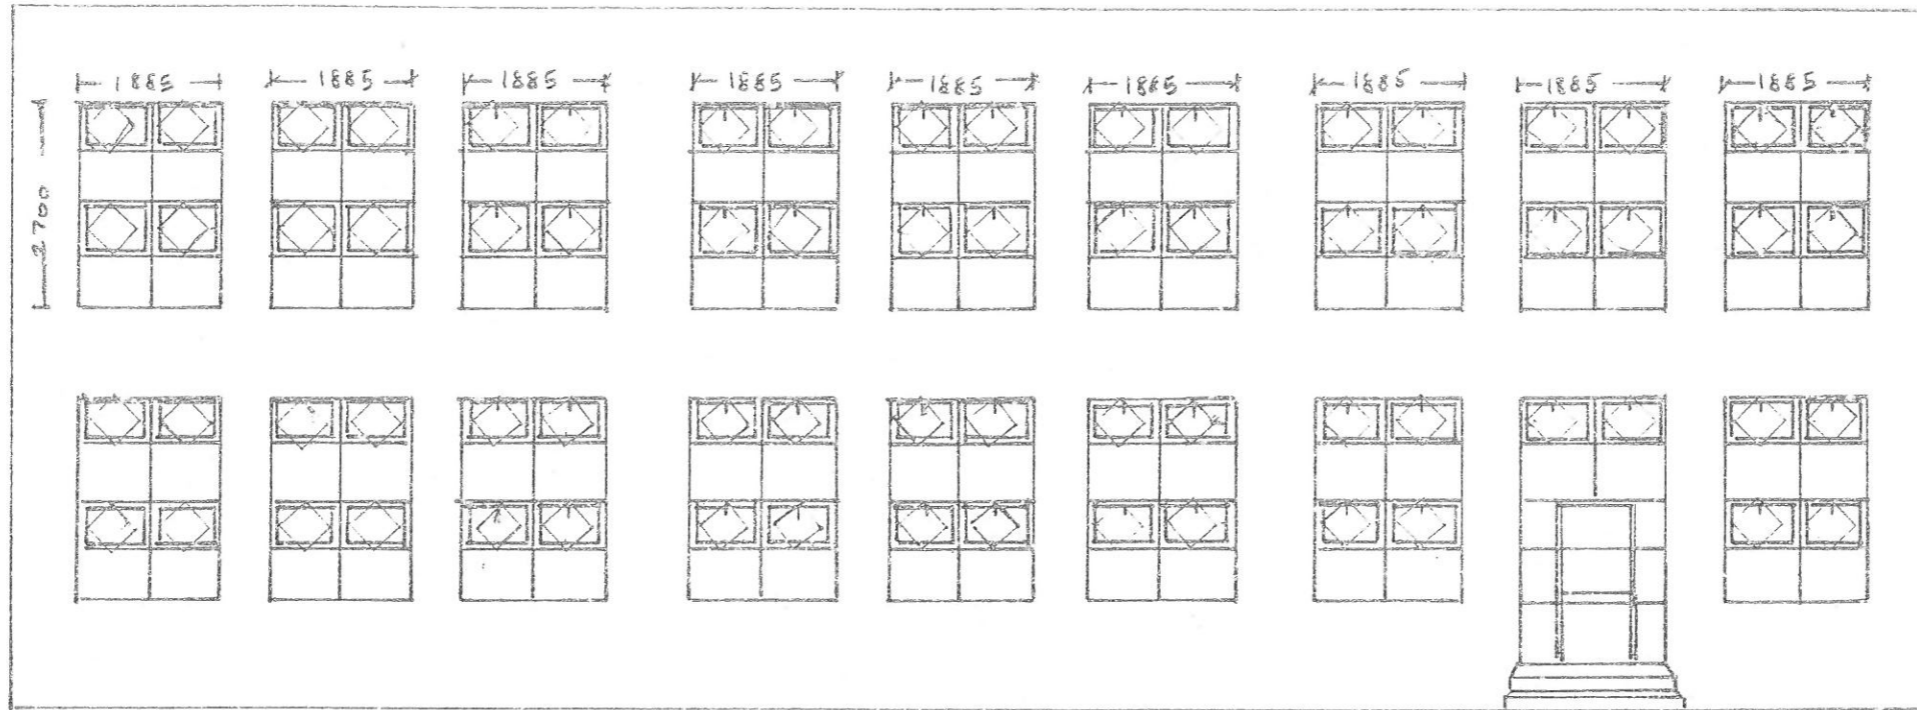

**SOUTH ELEVATION AS PROPOSED**

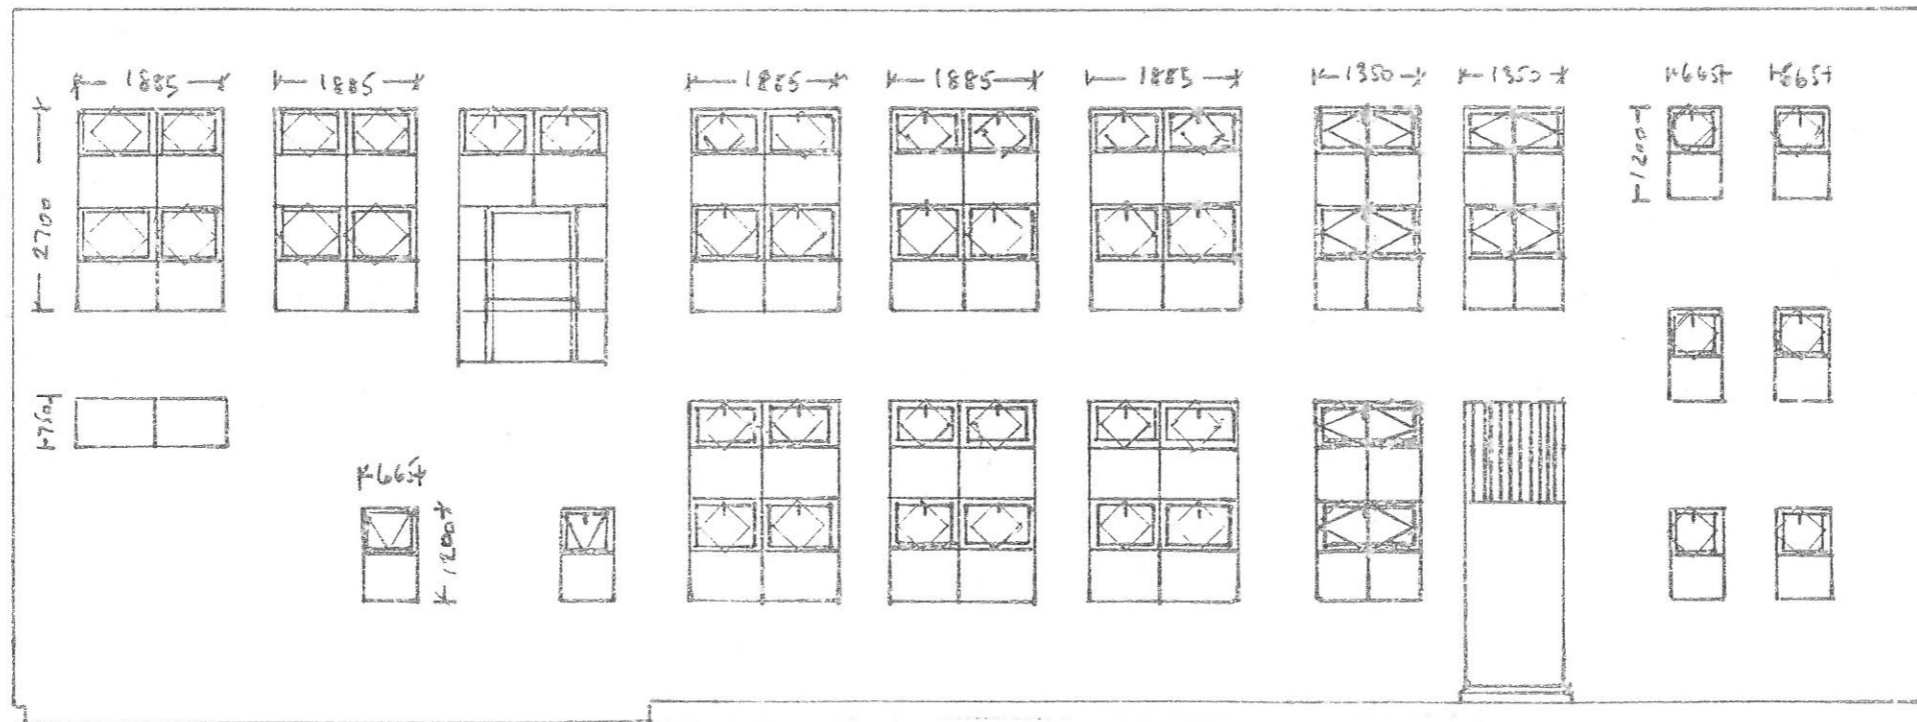

**NORTH ELEVATION AS PROPOSED**

**WATKINSON + COSGRAVE**

**UNIT 1**

**17 LEIGHTON PLACE**

**LONDON NW5 2QL**

**020 7485 6016**

**info@watcos.co.uk**

**LA SAINTE UNION SCHOOL**

**HIGHGATE ROAD**

**LONDON NW5 1RP**


**DE BRABANT BUILDING**

**Dwg No 4739/4**

**Scale 1:100**

**Date : March 2016**



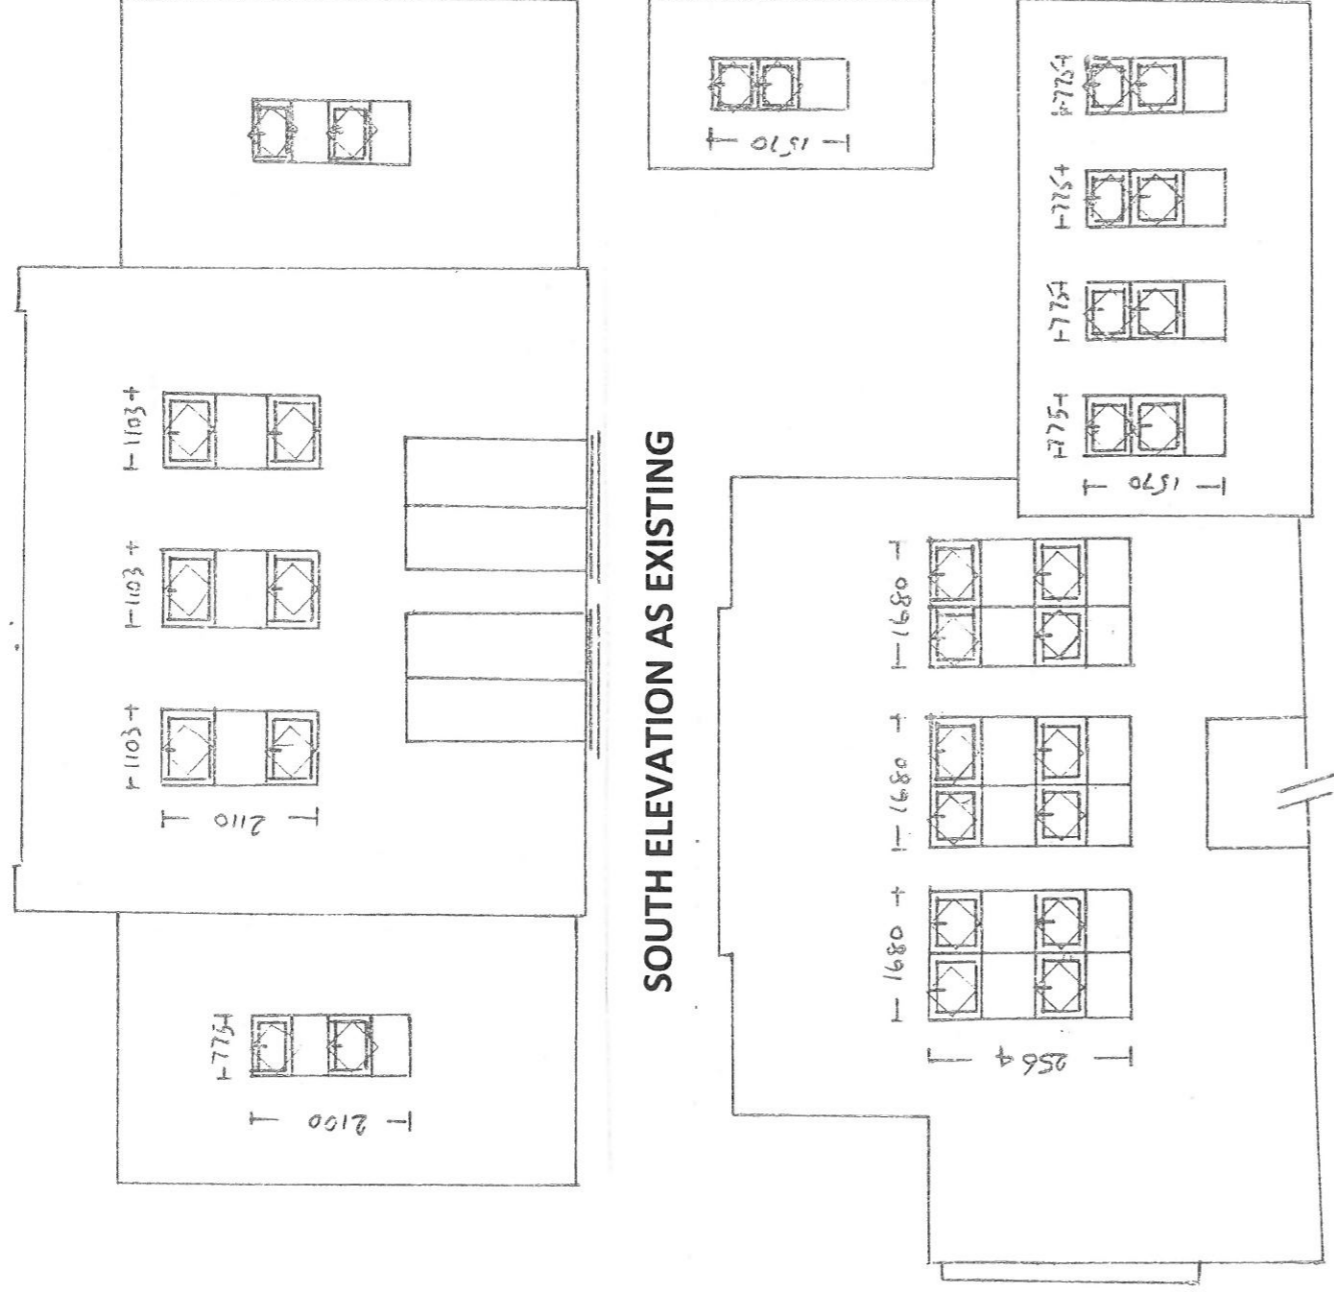


**SOUTH ELEVATION AS EXISTING**

**NORTH ELEVATION AS EXISTING**


**WATKINSON + COSGRAVE**  
**UNIT 1**  
**17 LEIGHTON PLACE**  
**LONDON NW5 2QL**  
**020 7485 6016**  
**info@watcos.co.uk**

**LA SAINTE UNION SCHOOL**  
**HIGHGATE ROAD**  
**LONDON NW5 1RP**  
**COPIN HALL**

**Dwg No 4739/5**  
**Scale 1:100**  
**Date : March 2016**

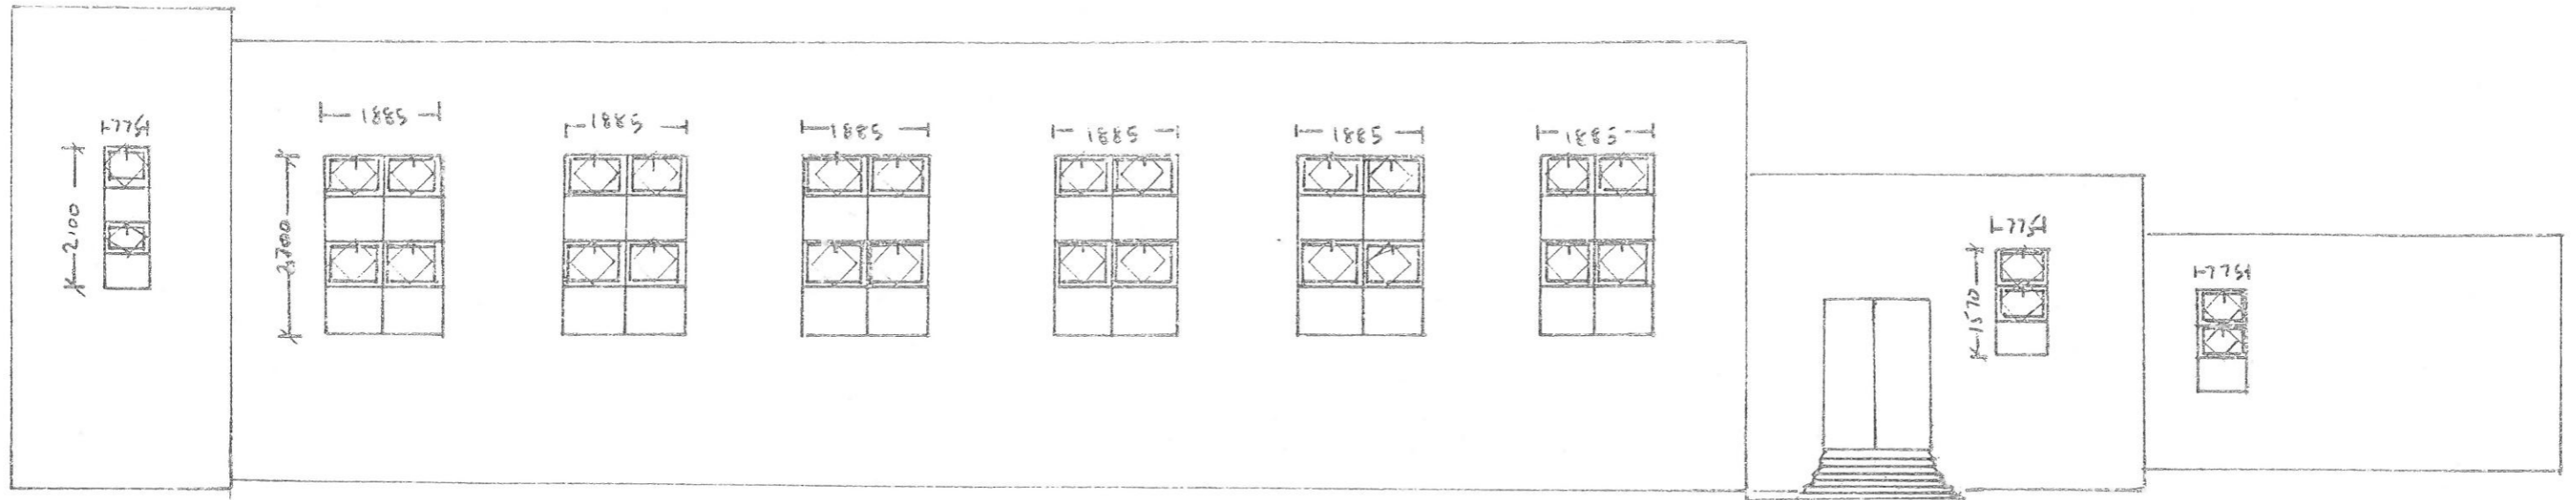

**EAST ELEVATION AS EXISTING**

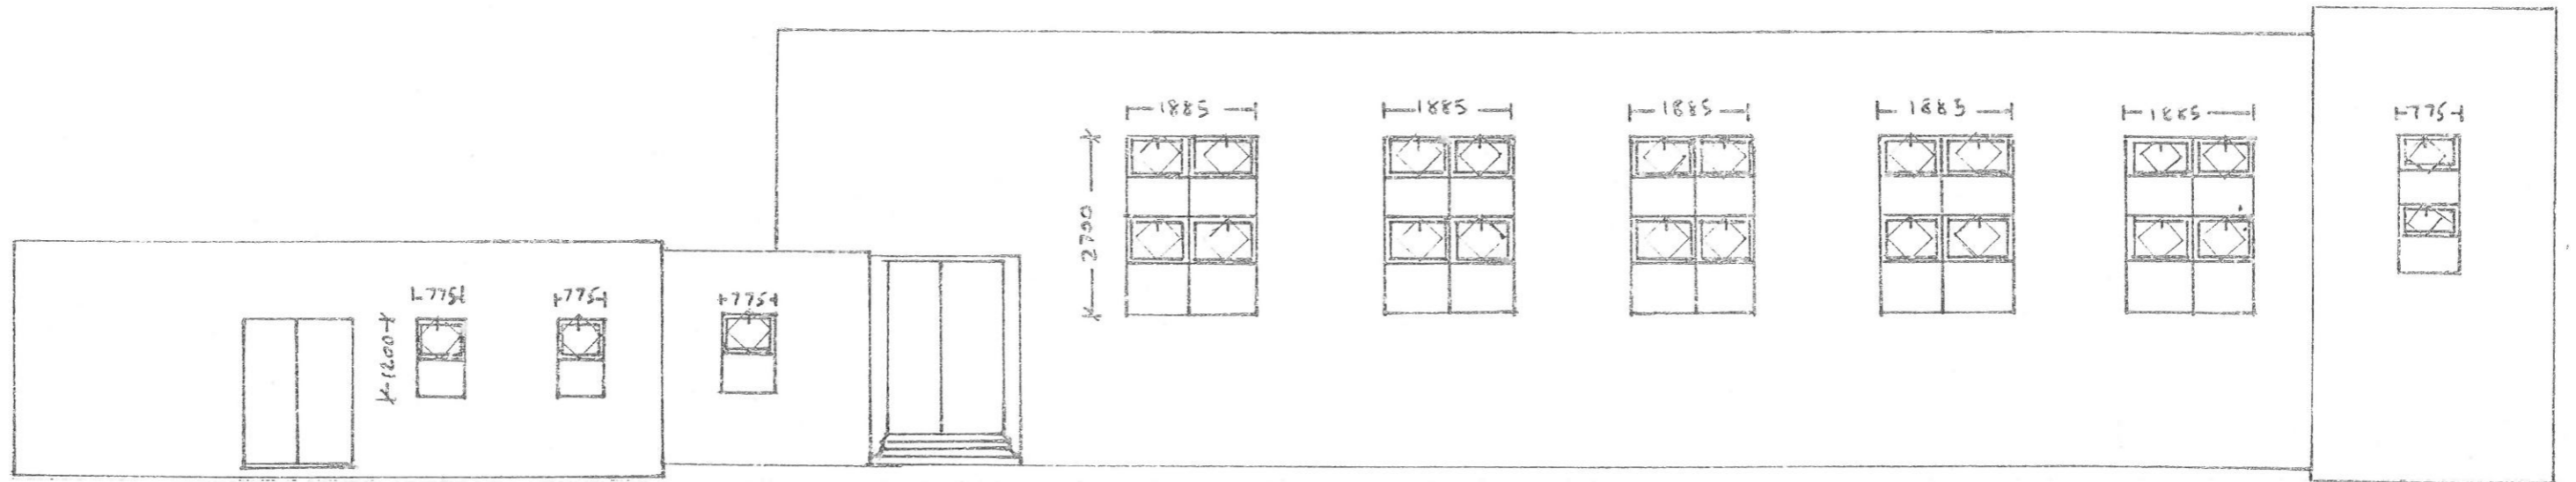

**WEST ELEVATION AS EXISTING**

**WATKINSON + COSGRAVE**

**UNIT 1**

**17 LEIGHTON PLACE**

**LONDON NW5 2QL**

**020 7485 6016**

**[info@watcos.co.uk](mailto:info@watcos.co.uk)**

**LA SAINTE UNION SCHOOL**

**HIGHGATE ROAD**


**LONDON NW5 1RP**

**COPIN HALL**


**Dwg No 4739/6**

**Scale 1:100**

**Date : March 2016**

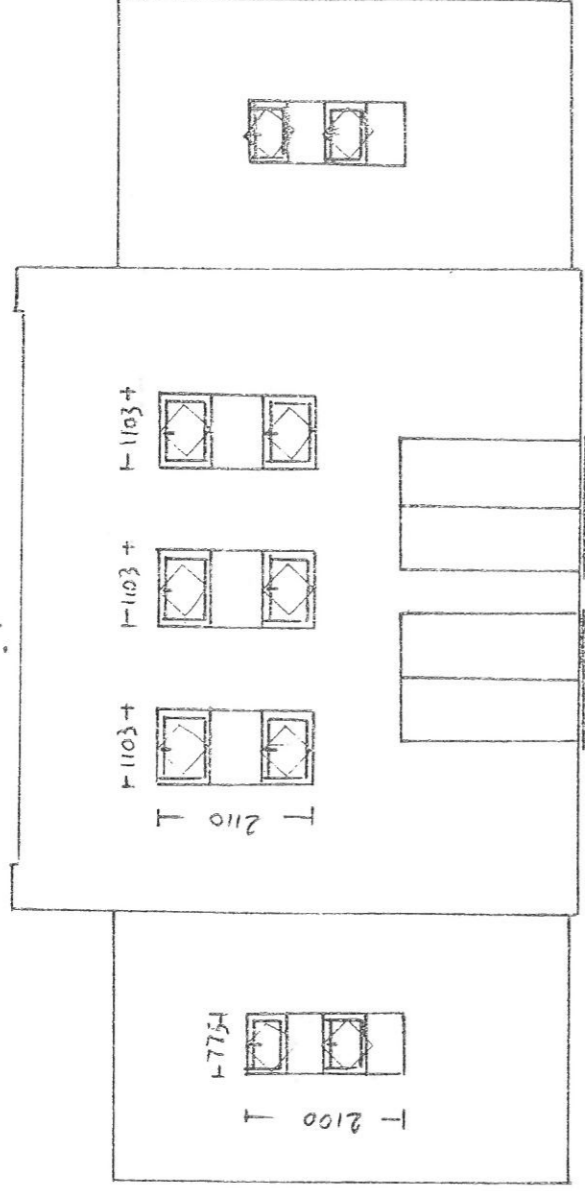

**SOUTH ELEVATION AS PROPOSED**

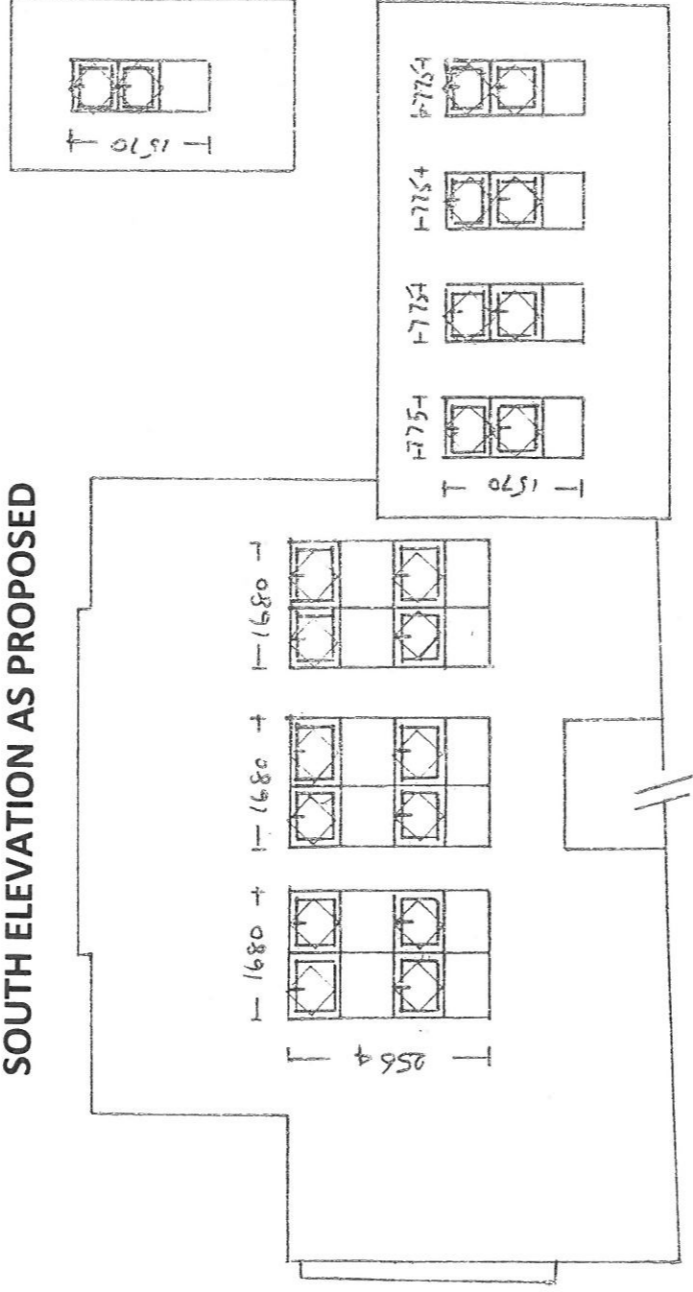

**NORTH ELEVATION AS PROPOSED**

**LA SAINTE UNION SCHOOL**

**HIGHGATE ROAD**

**LONDON NW5 1RP**

**COPIN HALL**

**WATKINSON + COSGRAVE**

**UNIT 1**

**17 LEIGHTON PLACE**

**LONDON NW5 2QL**


**020 7485 6016**

**[info@watcos.co.uk](mailto:info@watcos.co.uk)**


**Dwg No 4739/7**

**Scale 1:100**

**Date : March 2016**

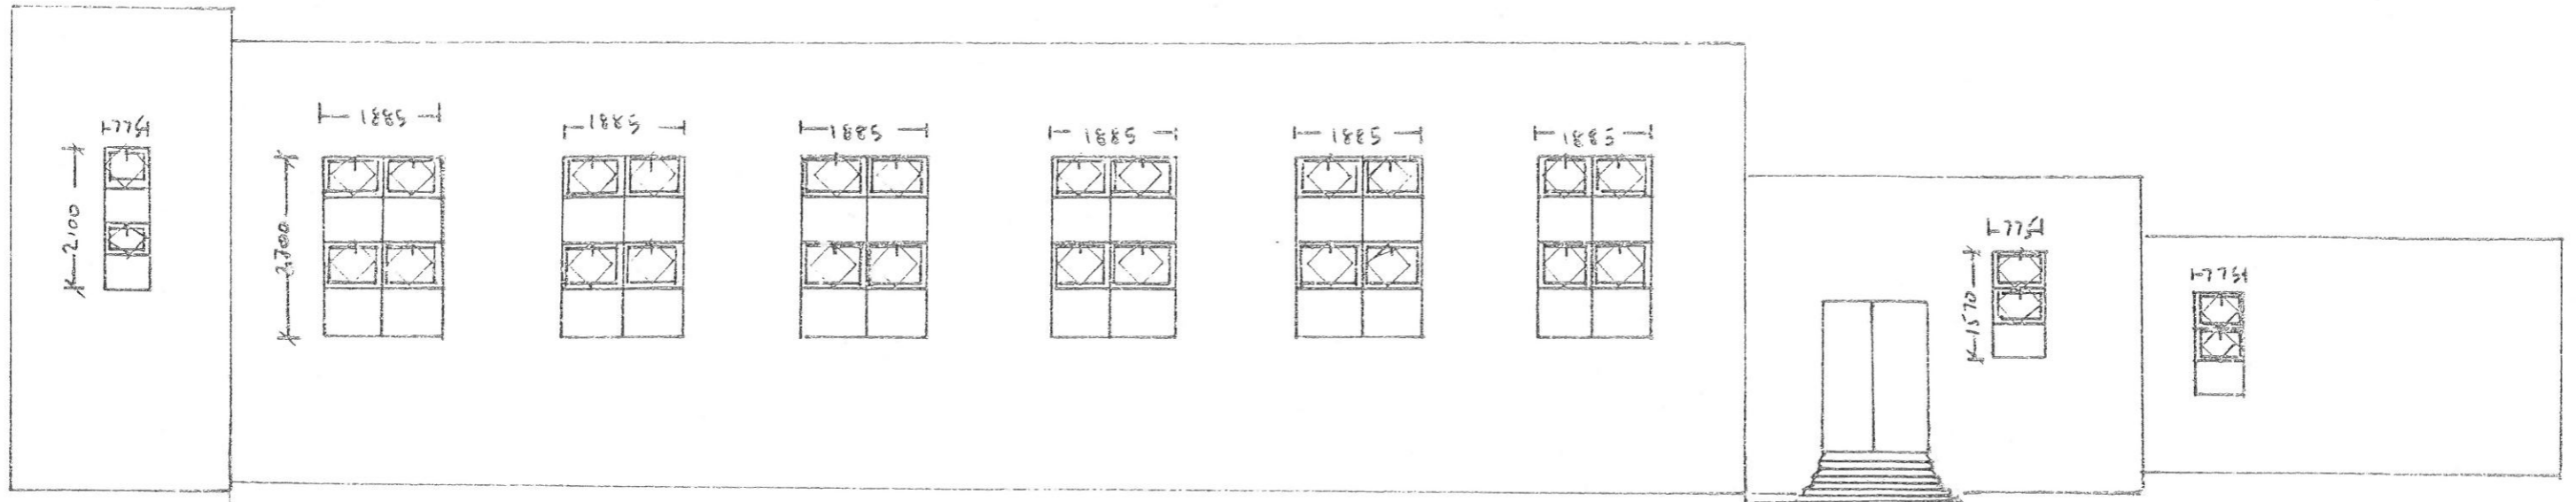

**EAST ELEVATION AS PROPOSED**

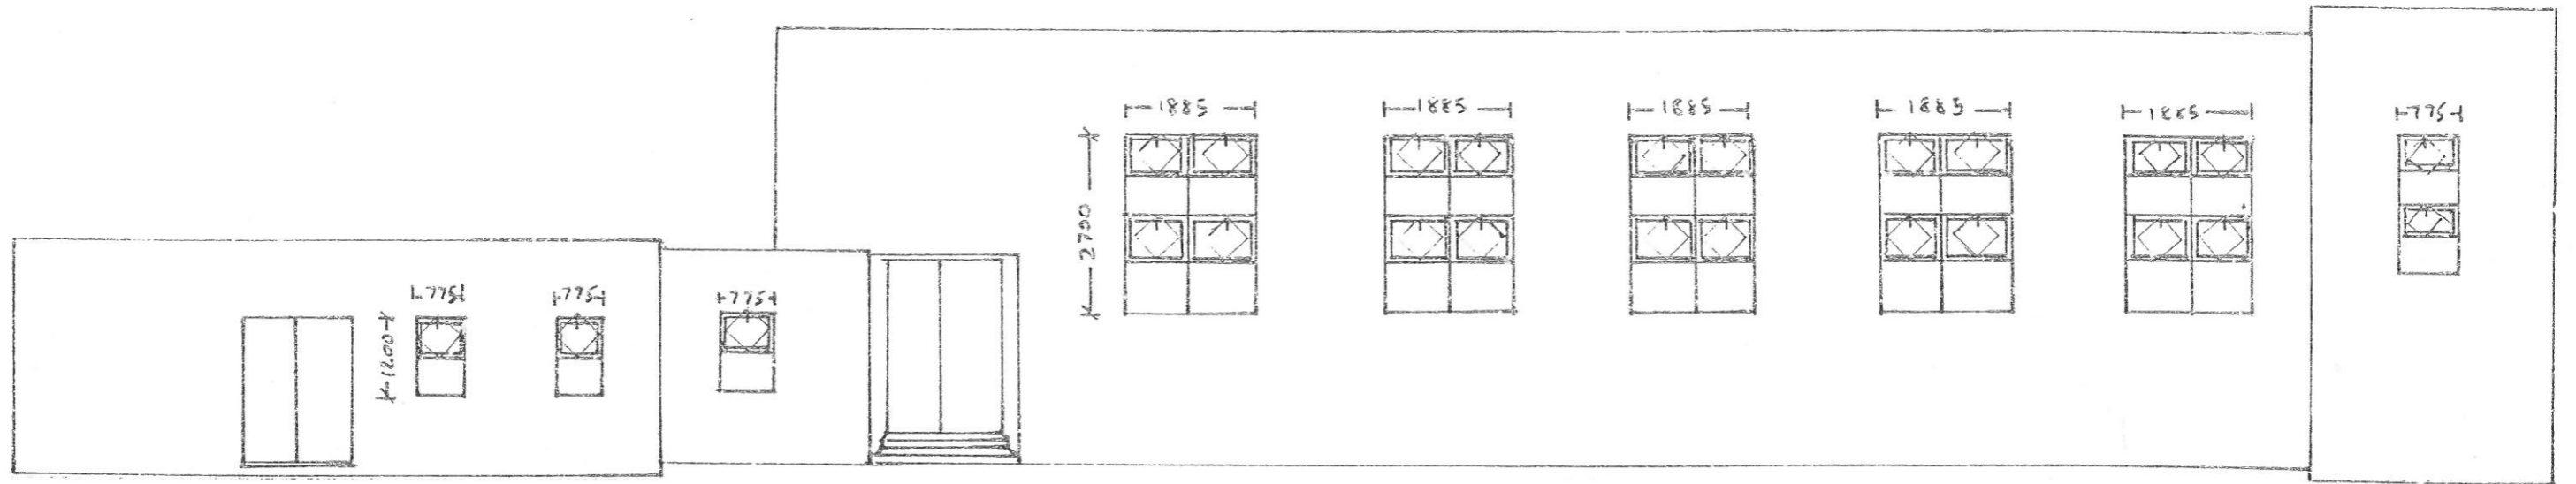

**WEST ELEVATION AS PROPOSED**

**WATKINSON + COSGRAVE**

**UNIT 1**

**17 LEIGHTON PLACE**

**LONDON NW5 2QL**

**020 7485 6016**

**info@watcos.co.uk**

**LA SAINTE UNION SCHOOL**

**HIGHGATE ROAD**

**LONDON NW5 1RP**

**COPIN HALL**

**Dwg No 4739/8**

**Scale 1:100**

**Date : March 2016**