


Streetwise™

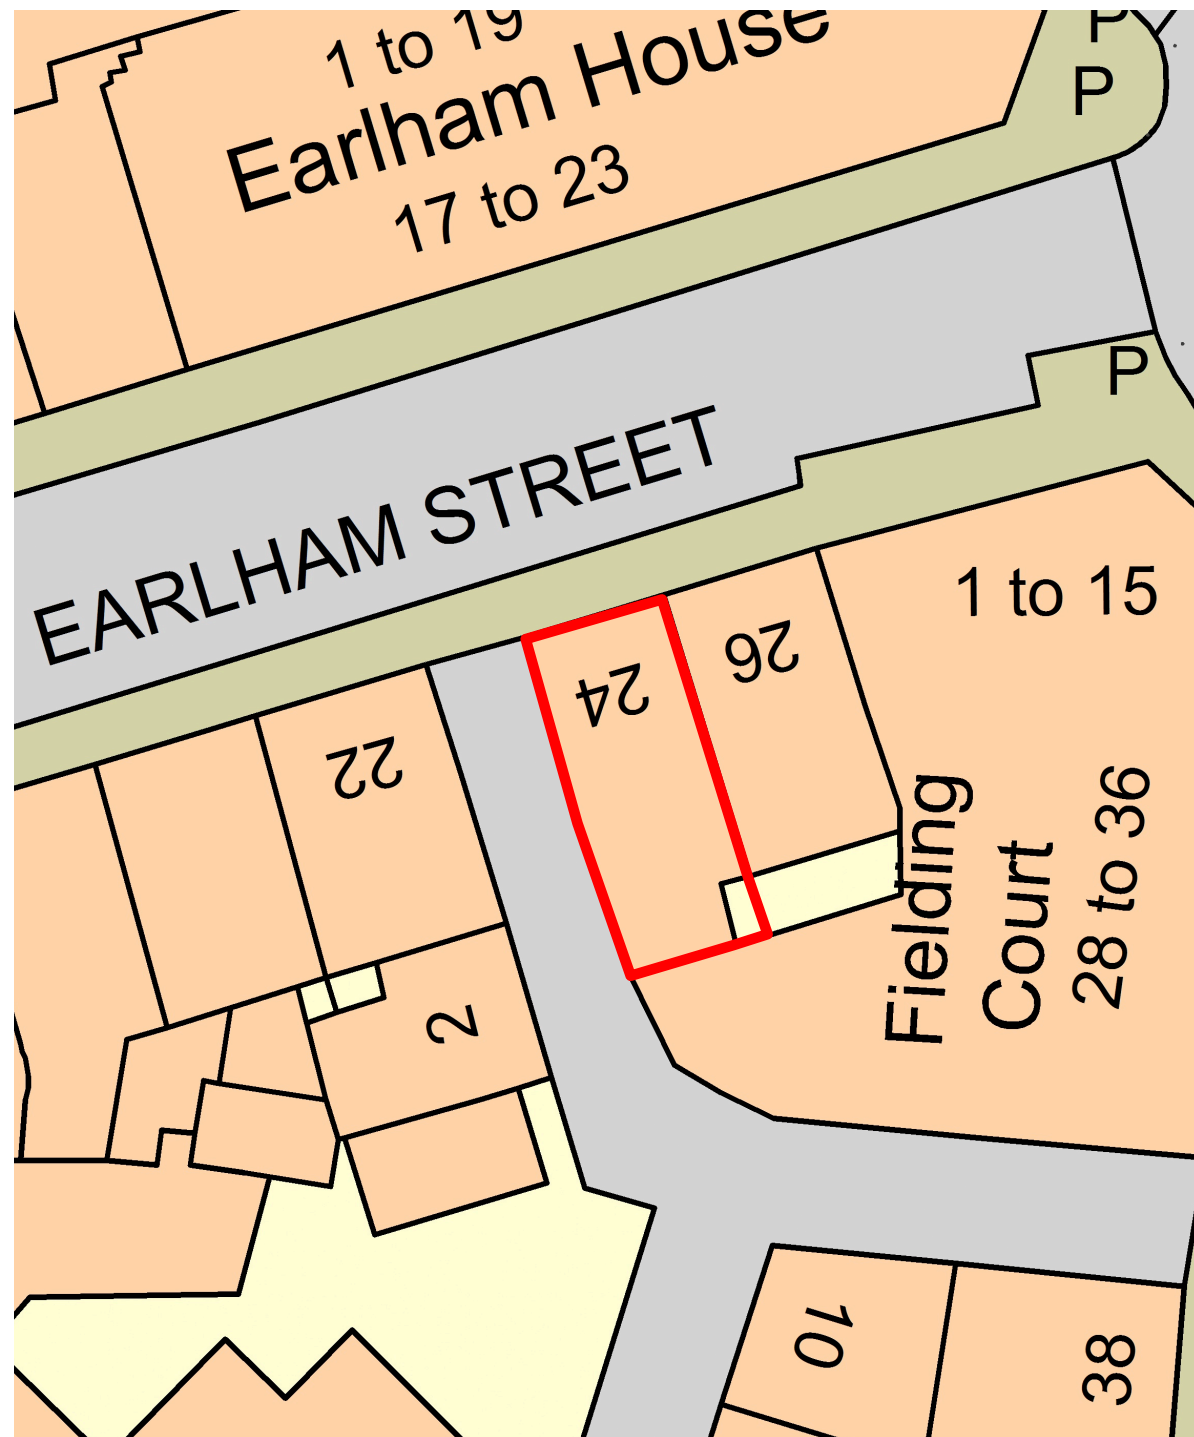

BLOCK/SITE PLAN
 AREA 55m x 55m A3
 SCALE 1:200
 CENTRE COORDINATES: 530036, 181068



The Architects

Unit 221, Hornsey Town Hall
 The Broadway, London N8 9JJ
 020 7923 1559
 mail@thearchitects.co.uk

revisions
 - 160329 - For approval

All copyrights retained, all information remains the property of The Architects: London Ltd and may not be reproduced through any medium without written consent. No responsibility is accepted through unauthorised use. All information is subject to statutory consents, easements and survey. Except for planning purposes, do not scale from drawings but use figured dimensions only and verify on site. Please report any discrepancies. Use latest revision.

project 24 Earlham Street
 title Location/site plan
 scale 1:500@A3

drawing no. **ELH 00 - /**