

LBMV architects

Luigi Montefusco Ltd 27 Elizabeth Mews NW3 4UH London T+44 (0) 207 483 3880 info@lbmvarchitects.com www.lbmvarchitects.com DRAWN CHECKED LM CHECK


A2000

JOB NO 0049

81 Lawn Rd

NW3

DEV 01		00/04/2016	
REV 01	-	98/04/2016	-
REV	DESCRIPTION	DATE	NAME

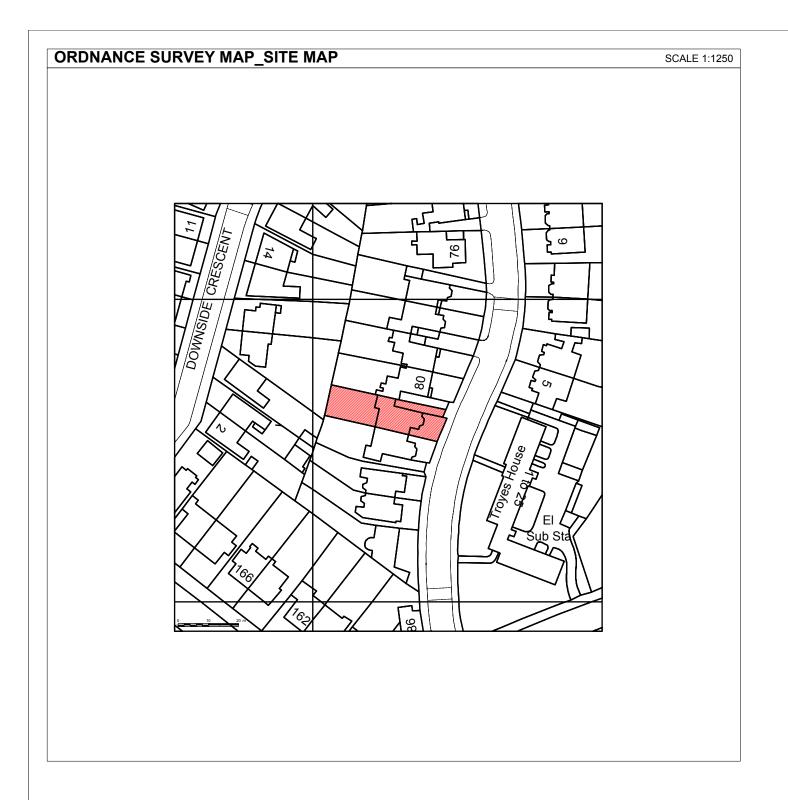

LBMV architects


Luigi Montefusco Ltd 27 Elizabeth Mews NW3 4UH London T+44 (0) 207 483 3880 info@lbmvarchitects.com www.lbmvarchitects.com

MATERIAL AMENDMENT	A3	MC	LM	- This drawing should be removed from currency immediately when a revised version is issued.			
PROJECT TITLE REAR AND SIDE EXTENSION	ON	16.02.2016 DRAWING TITLE	1:1250@A3	All dimensions to be checked on site by the contribution of t			
APPROVED PLANNING ref. no. 2015/4039/P		SITE PLAN		This drawing is copyrighted. All dimensions in mm's.			
81 Lawn Rd NW3		JOB NO 0049	A2001				


1.50		1	2 m	
1.100	1			5
1:500		10	20 m	
0 1000	10	•		50 r
0 1250	10		50 m	



REV 01		08/04/2016	1
REV	DESCRIPTION	DATE	NAME

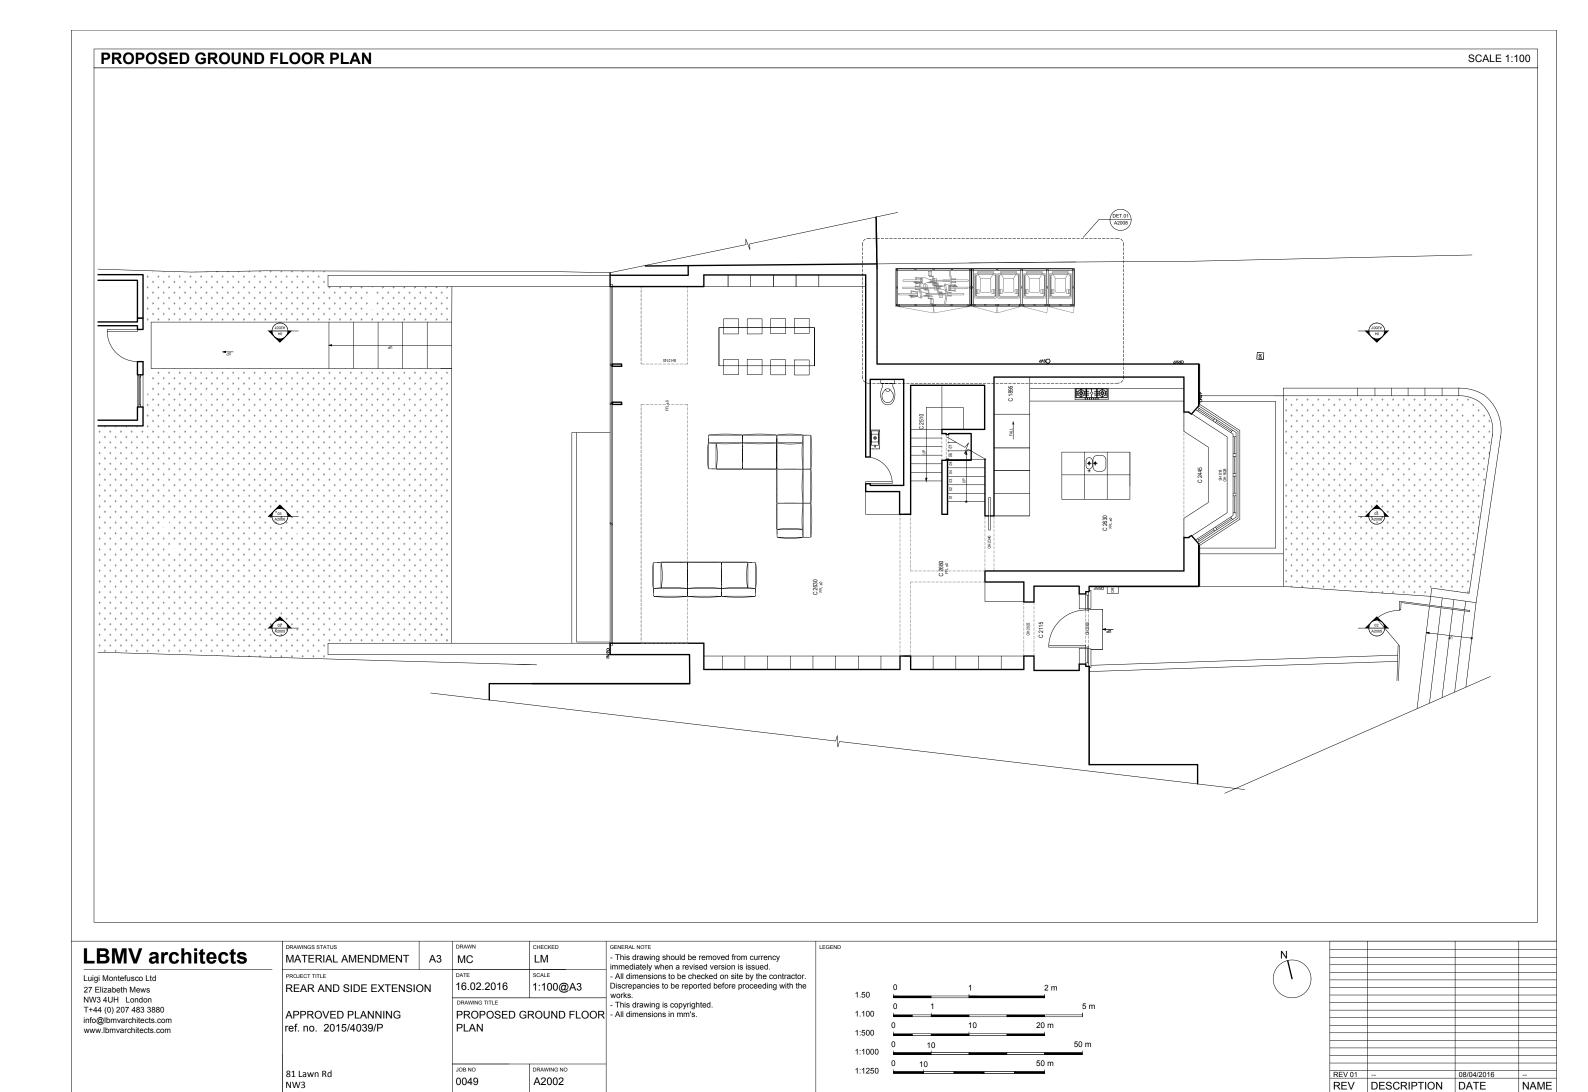

REV DESCRIPTION DATE

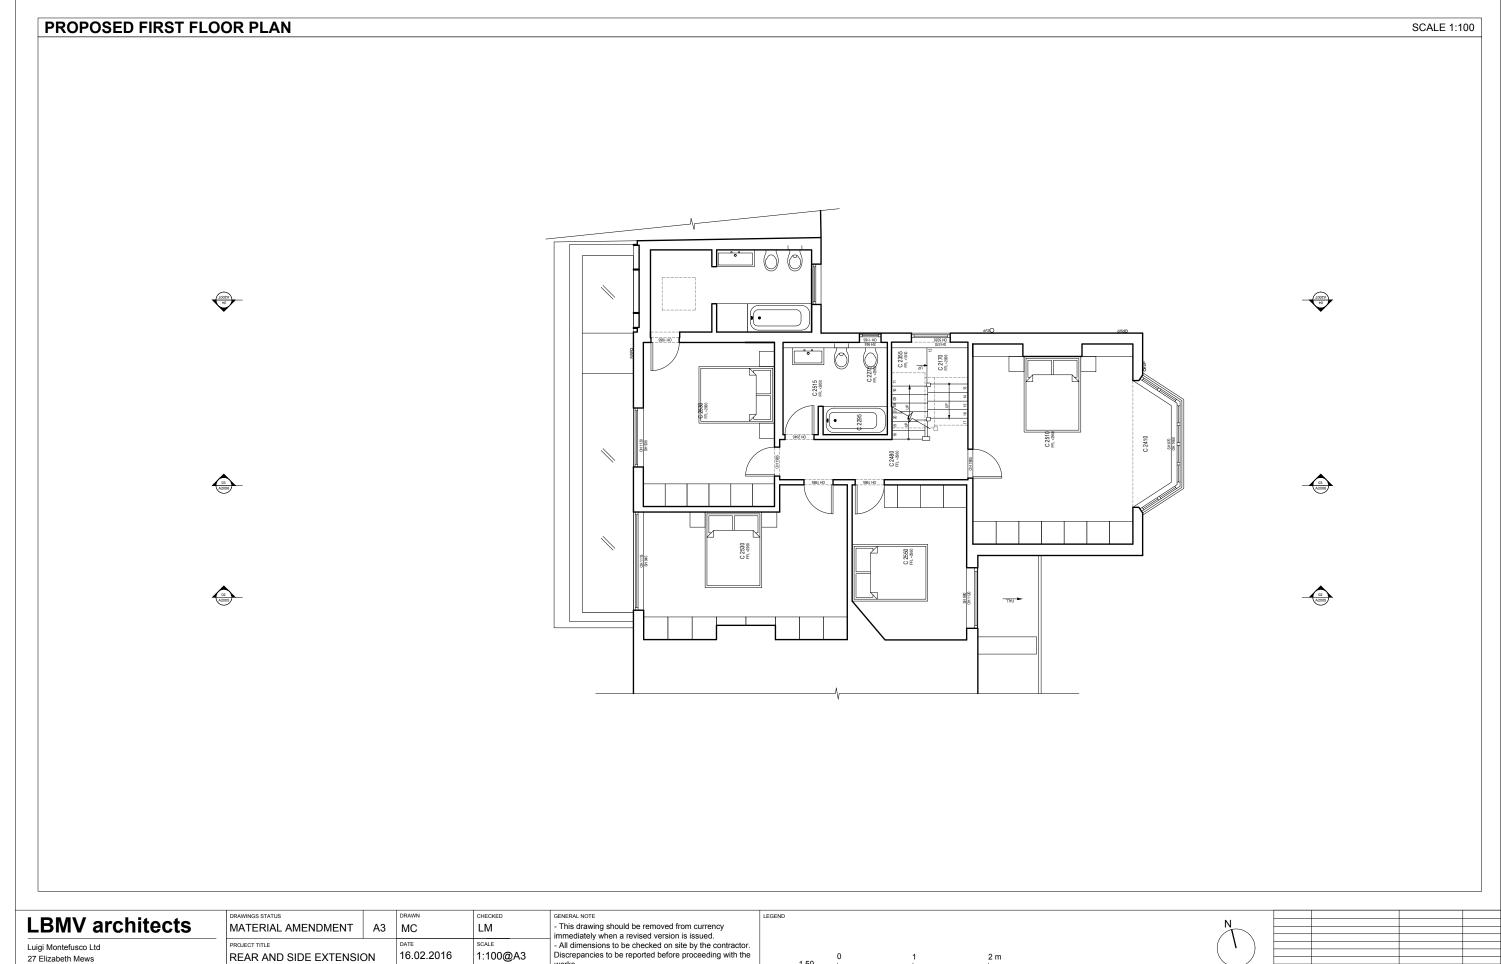


Luigi Montefusco Ltd 27 Elizabeth Mews NW3 4UH London T+44 (0) 207 483 3880 info@lbmvarchitects.com www.lbmvarchitects.com


MATERIAL AMENDMENT	A3	MC	LM
PROJECT TITLE REAR AND SIDE EXTENSION	16.02.2016	1:100@A3	
APPROVED PLANNING ref. no. 2015/4039/P	PROPOSED FI	RST FLOOR	
81 Lawn Rd NW3		_{ЈОВ NО} 0049	DRAWING NO A2003


81 Lawn Rd NW3


GENERAL NOTE
- This drawing should be removed from currency
immediately when a revised version is issued.
- All dimensions to be checked on site by the contractor.
Discrepancies to be reported before proceeding with the
works.
This drawing is converted

WOFKS.
- This drawing is copyrighted.
- All dimensions in mm's

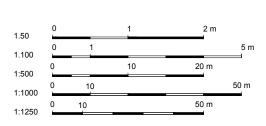

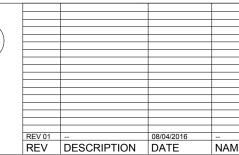

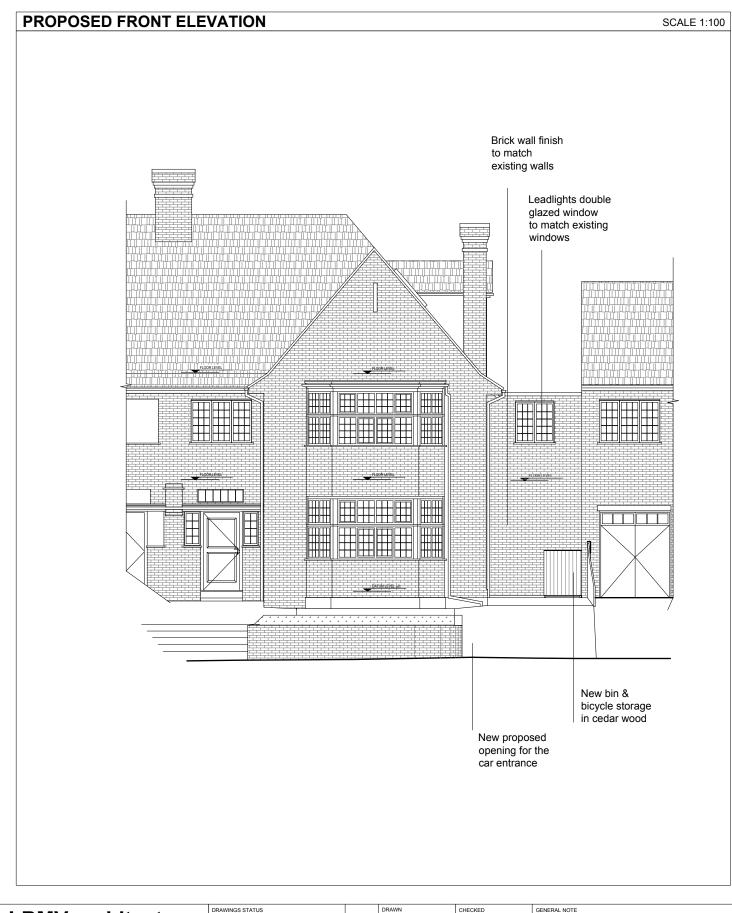

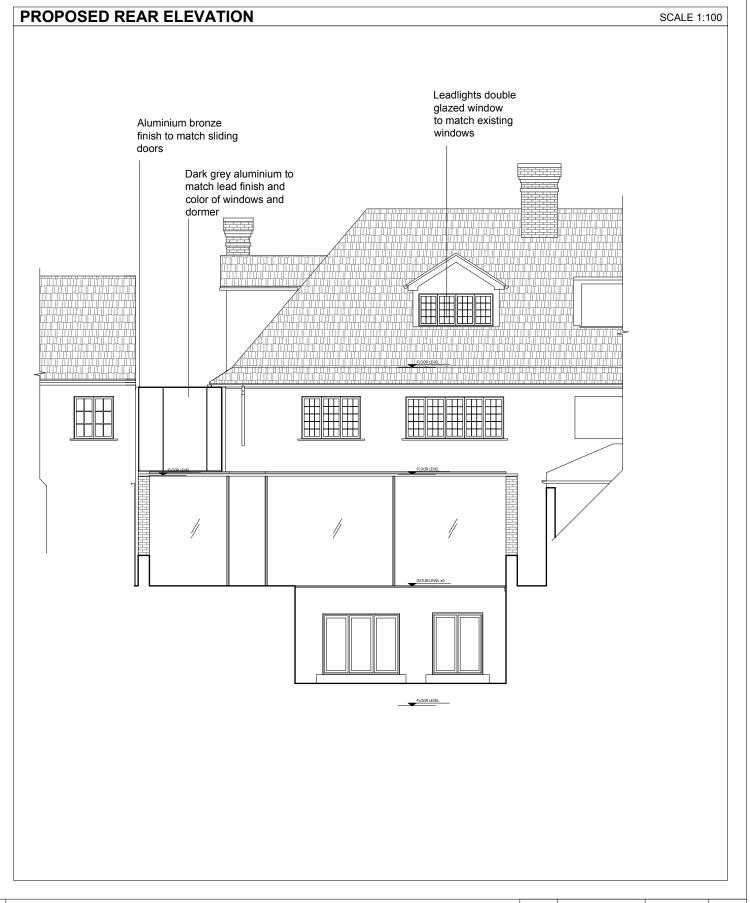



LBMV architects


Luigi Montefusco Ltd 27 Elizabeth Mews NW3 4UH London T+44 (0) 207 483 3880 info@lbmvarchitects.com www.lbmvarchitects.com


DRAWINGS STATUS		DRAWN	CHECKED	GENERAL NOTE	
MATERIAL AMENDMENT	A3	MC	LM	- This drawing should be removed from currency immediately when a revised version is issued.	
PROJECT TITLE	DATE	SCALE	- All dimensions to be checked on site by the contractor.		
REAR AND SIDE EXTENSION	ON	16.02.2016	1:100@A3	Discrepancies to be reported before proceeding with the works.	
		DRAWING TITLE		- This drawing is copyrighted.	
APPROVED PLANNING ref. no. 2015/4039/P	PROPOSED ELEVATIONS		- All dimensions in mm's.		
81 Lawn Rd		JOB NO	DRAWING NO		
NW3		0049	A2004		

GEND					
	0		1	2 m	
1.50)				
	_				5 m
1.10	n .	. !			5 111
1.10					
	0		10	20 m	
1:50	00				
	0	10			50 m
1:10	000	. 0			
	0	40		50 m	
1:12	250	10		30 111	
1.14	.50				

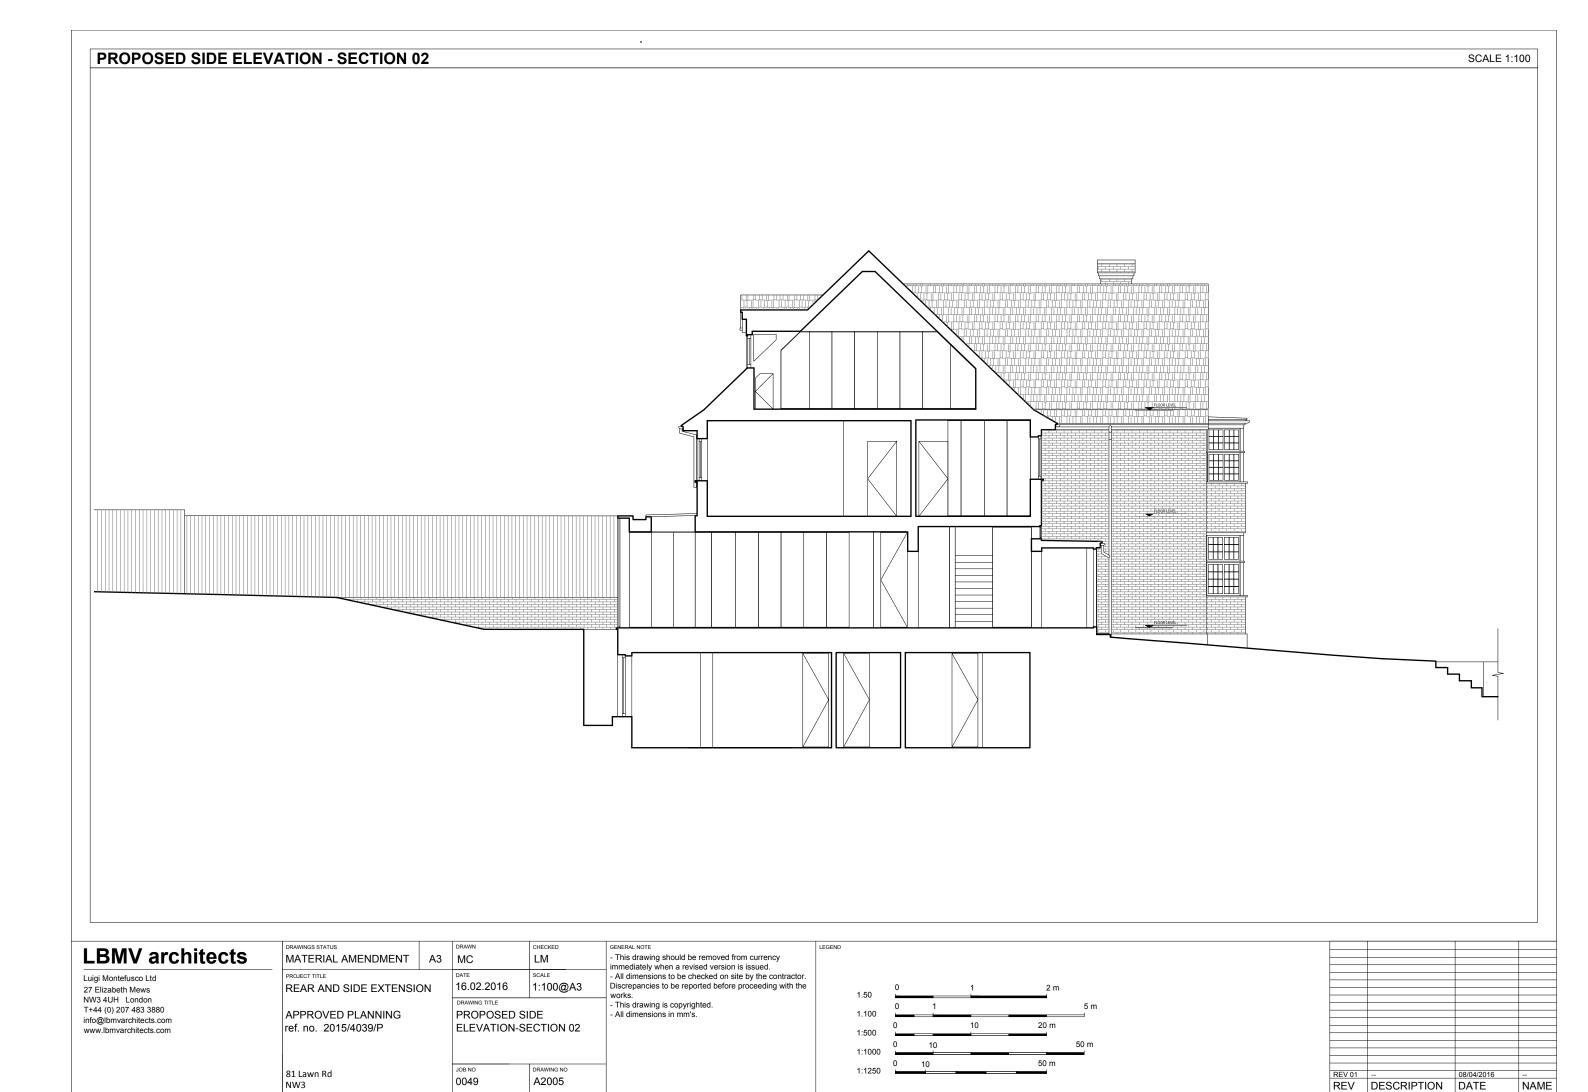

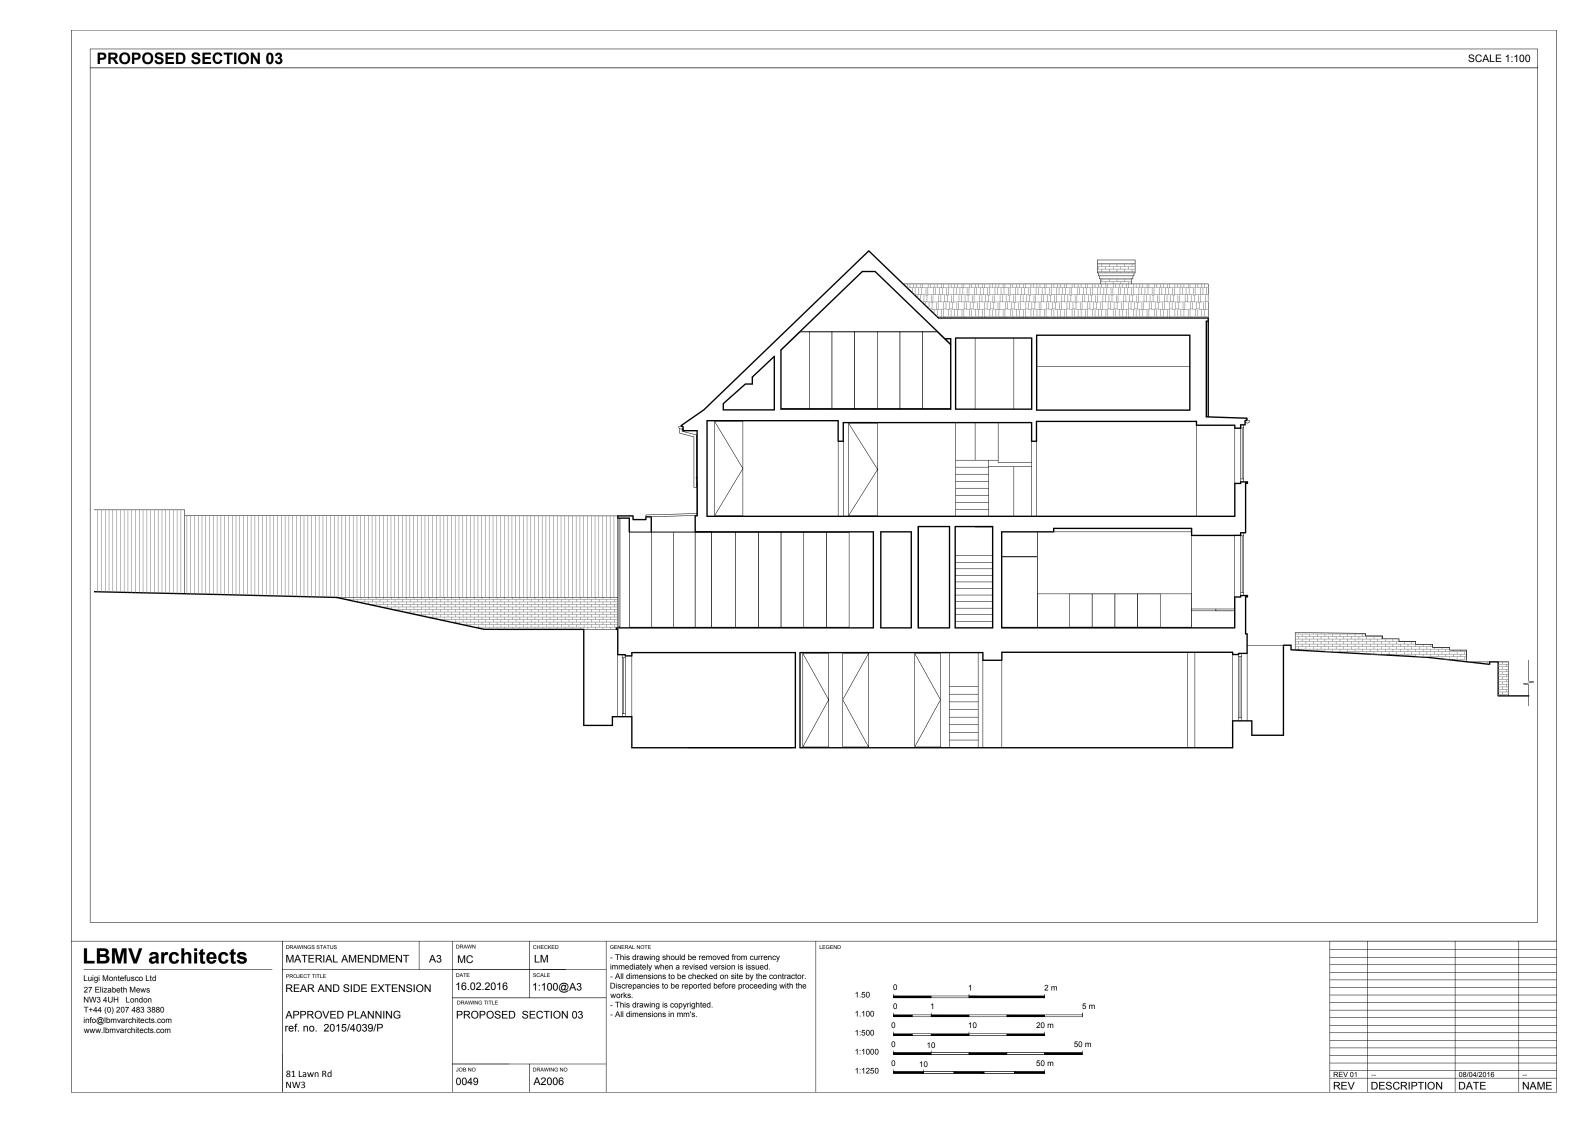

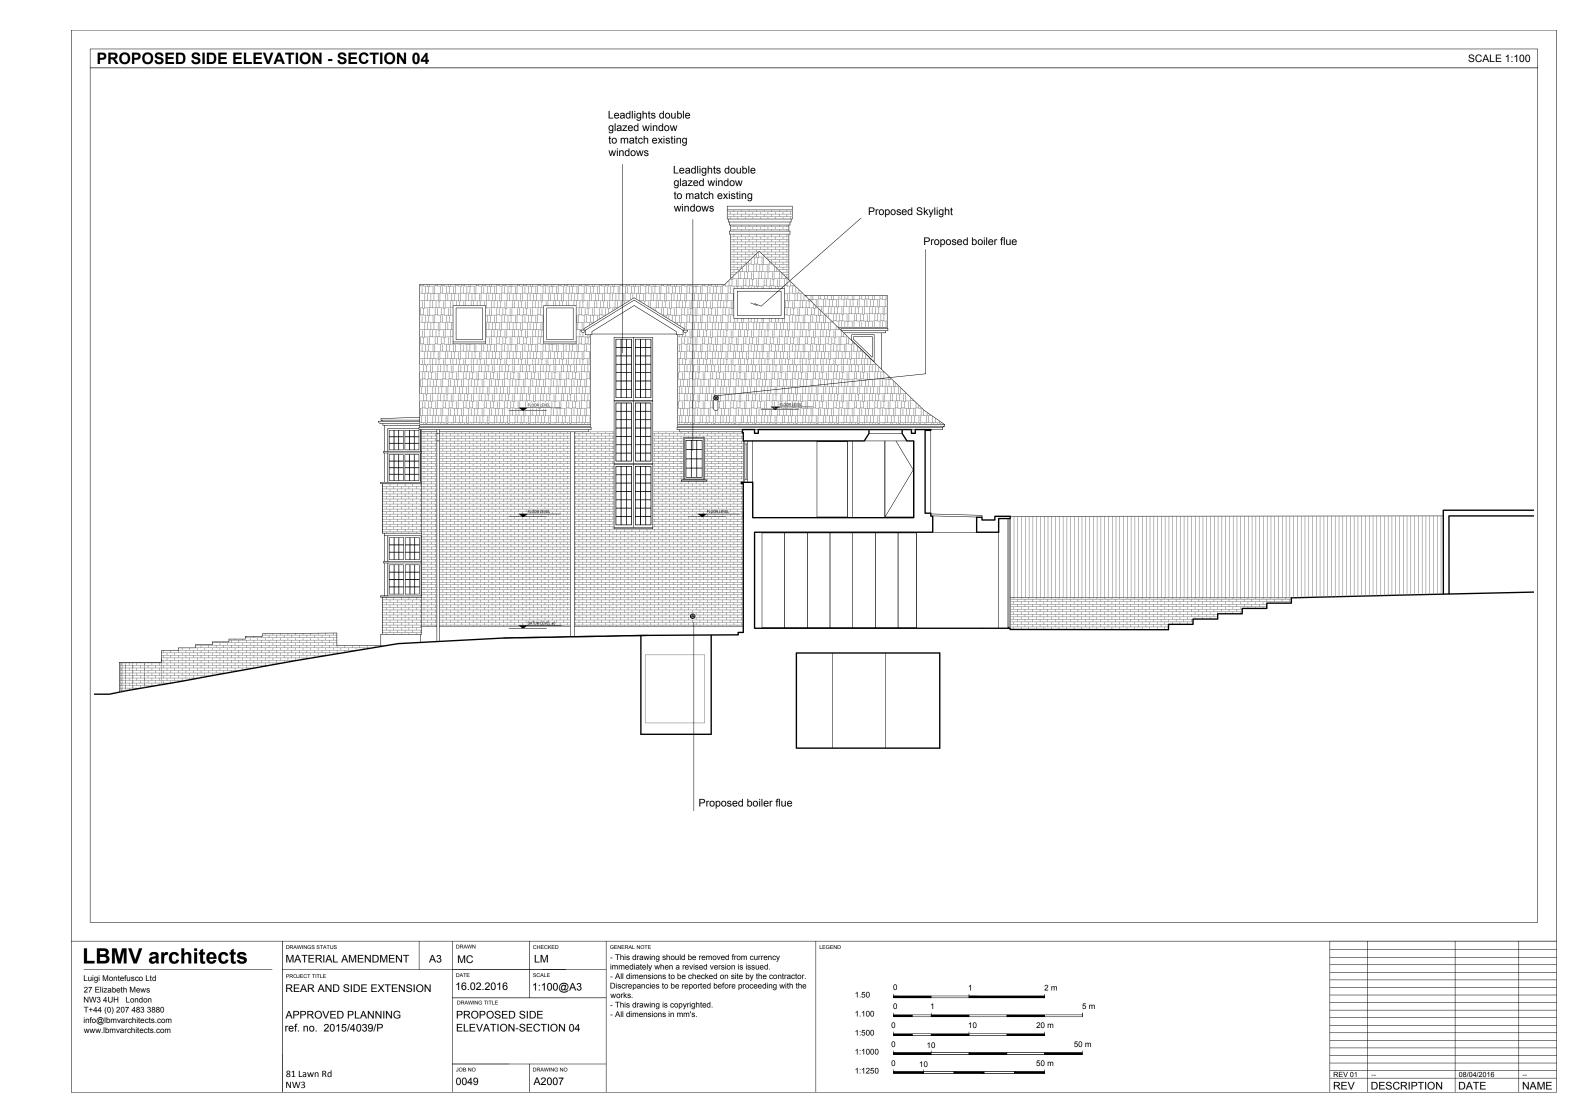

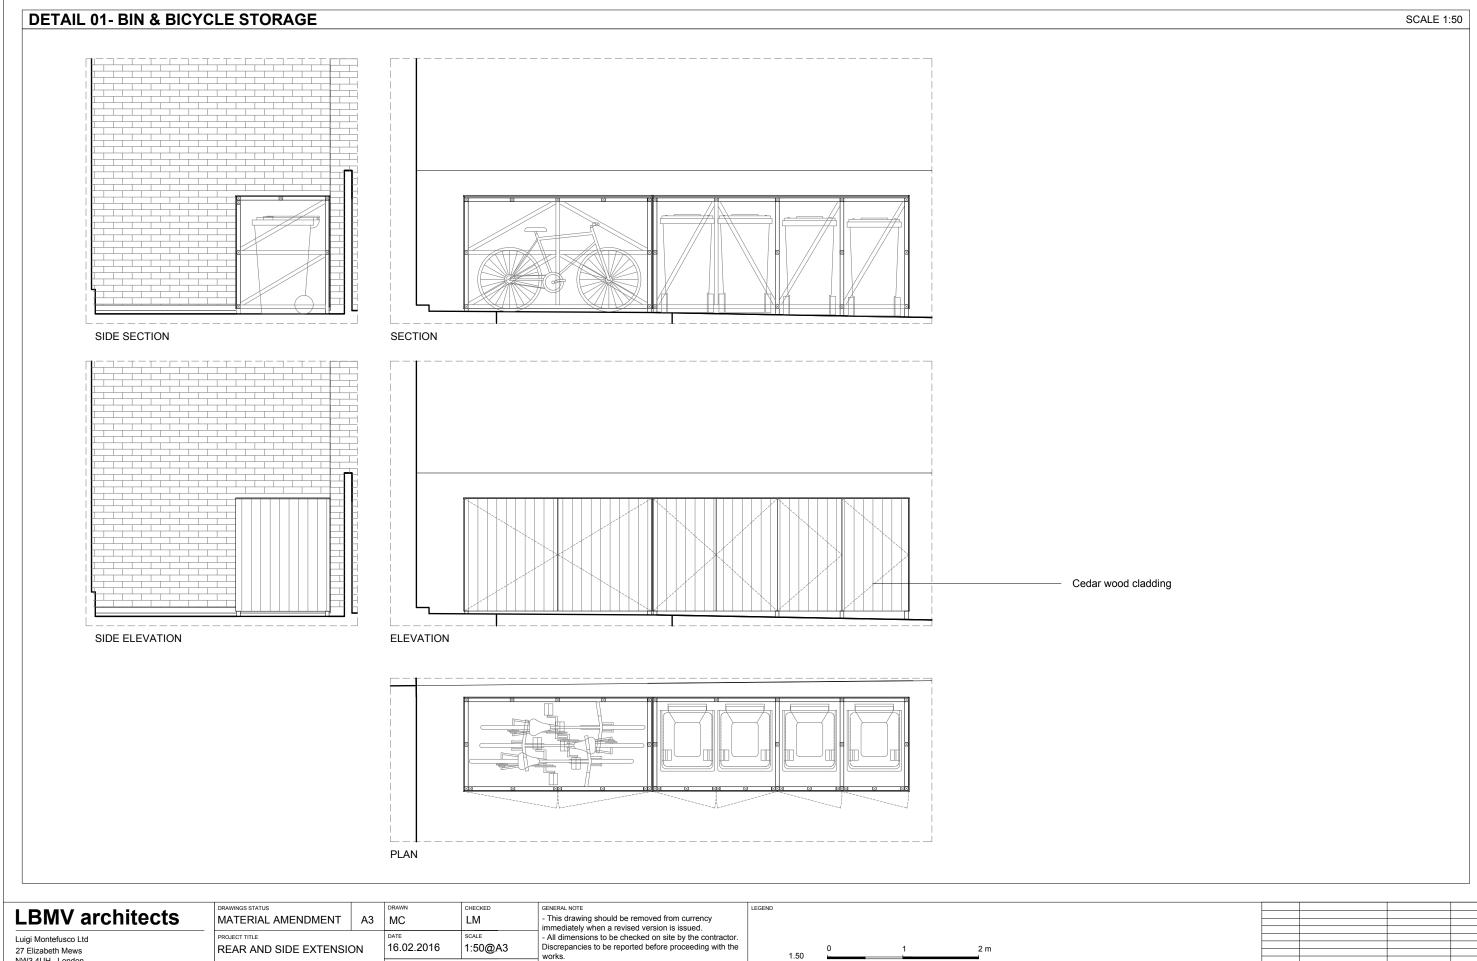

Luigi Montefusco Ltd 27 Elizabeth Mews NW3 4UH London T+44 (0) 207 483 3880 info@lbmvarchitects.com www.lbmvarchitects.com

MATERIAL AMENDMENT	A3	MC	LM	- This drawing should be removed from currency immediately when a revised version is issued.	
ROJECT TITLE	ECT TITLE		SCALE	- All dimensions to be checked on site by the contractor.	
REAR AND SIDE EXTENSIO	16.02.2016	1:50@A3	Discrepancies to be reported before proceeding with the works.		
		DRAWING TITLE		- This drawing is copyrighted.	
PPROVED PLANNING		DETAILS		- All dimensions in mm's.	
ef. no. 2015/4039/P					
1 Lawn Rd		JOB NO	DRAWING NO		
W3		0049	A2008		

0			1	2 m	
0		1			5 m
0			10	20 m	
0	1	0			50 m
0	10			50 m	

REV 01		08/04/2016	
REV	DESCRIPTION	DATE	NAME