


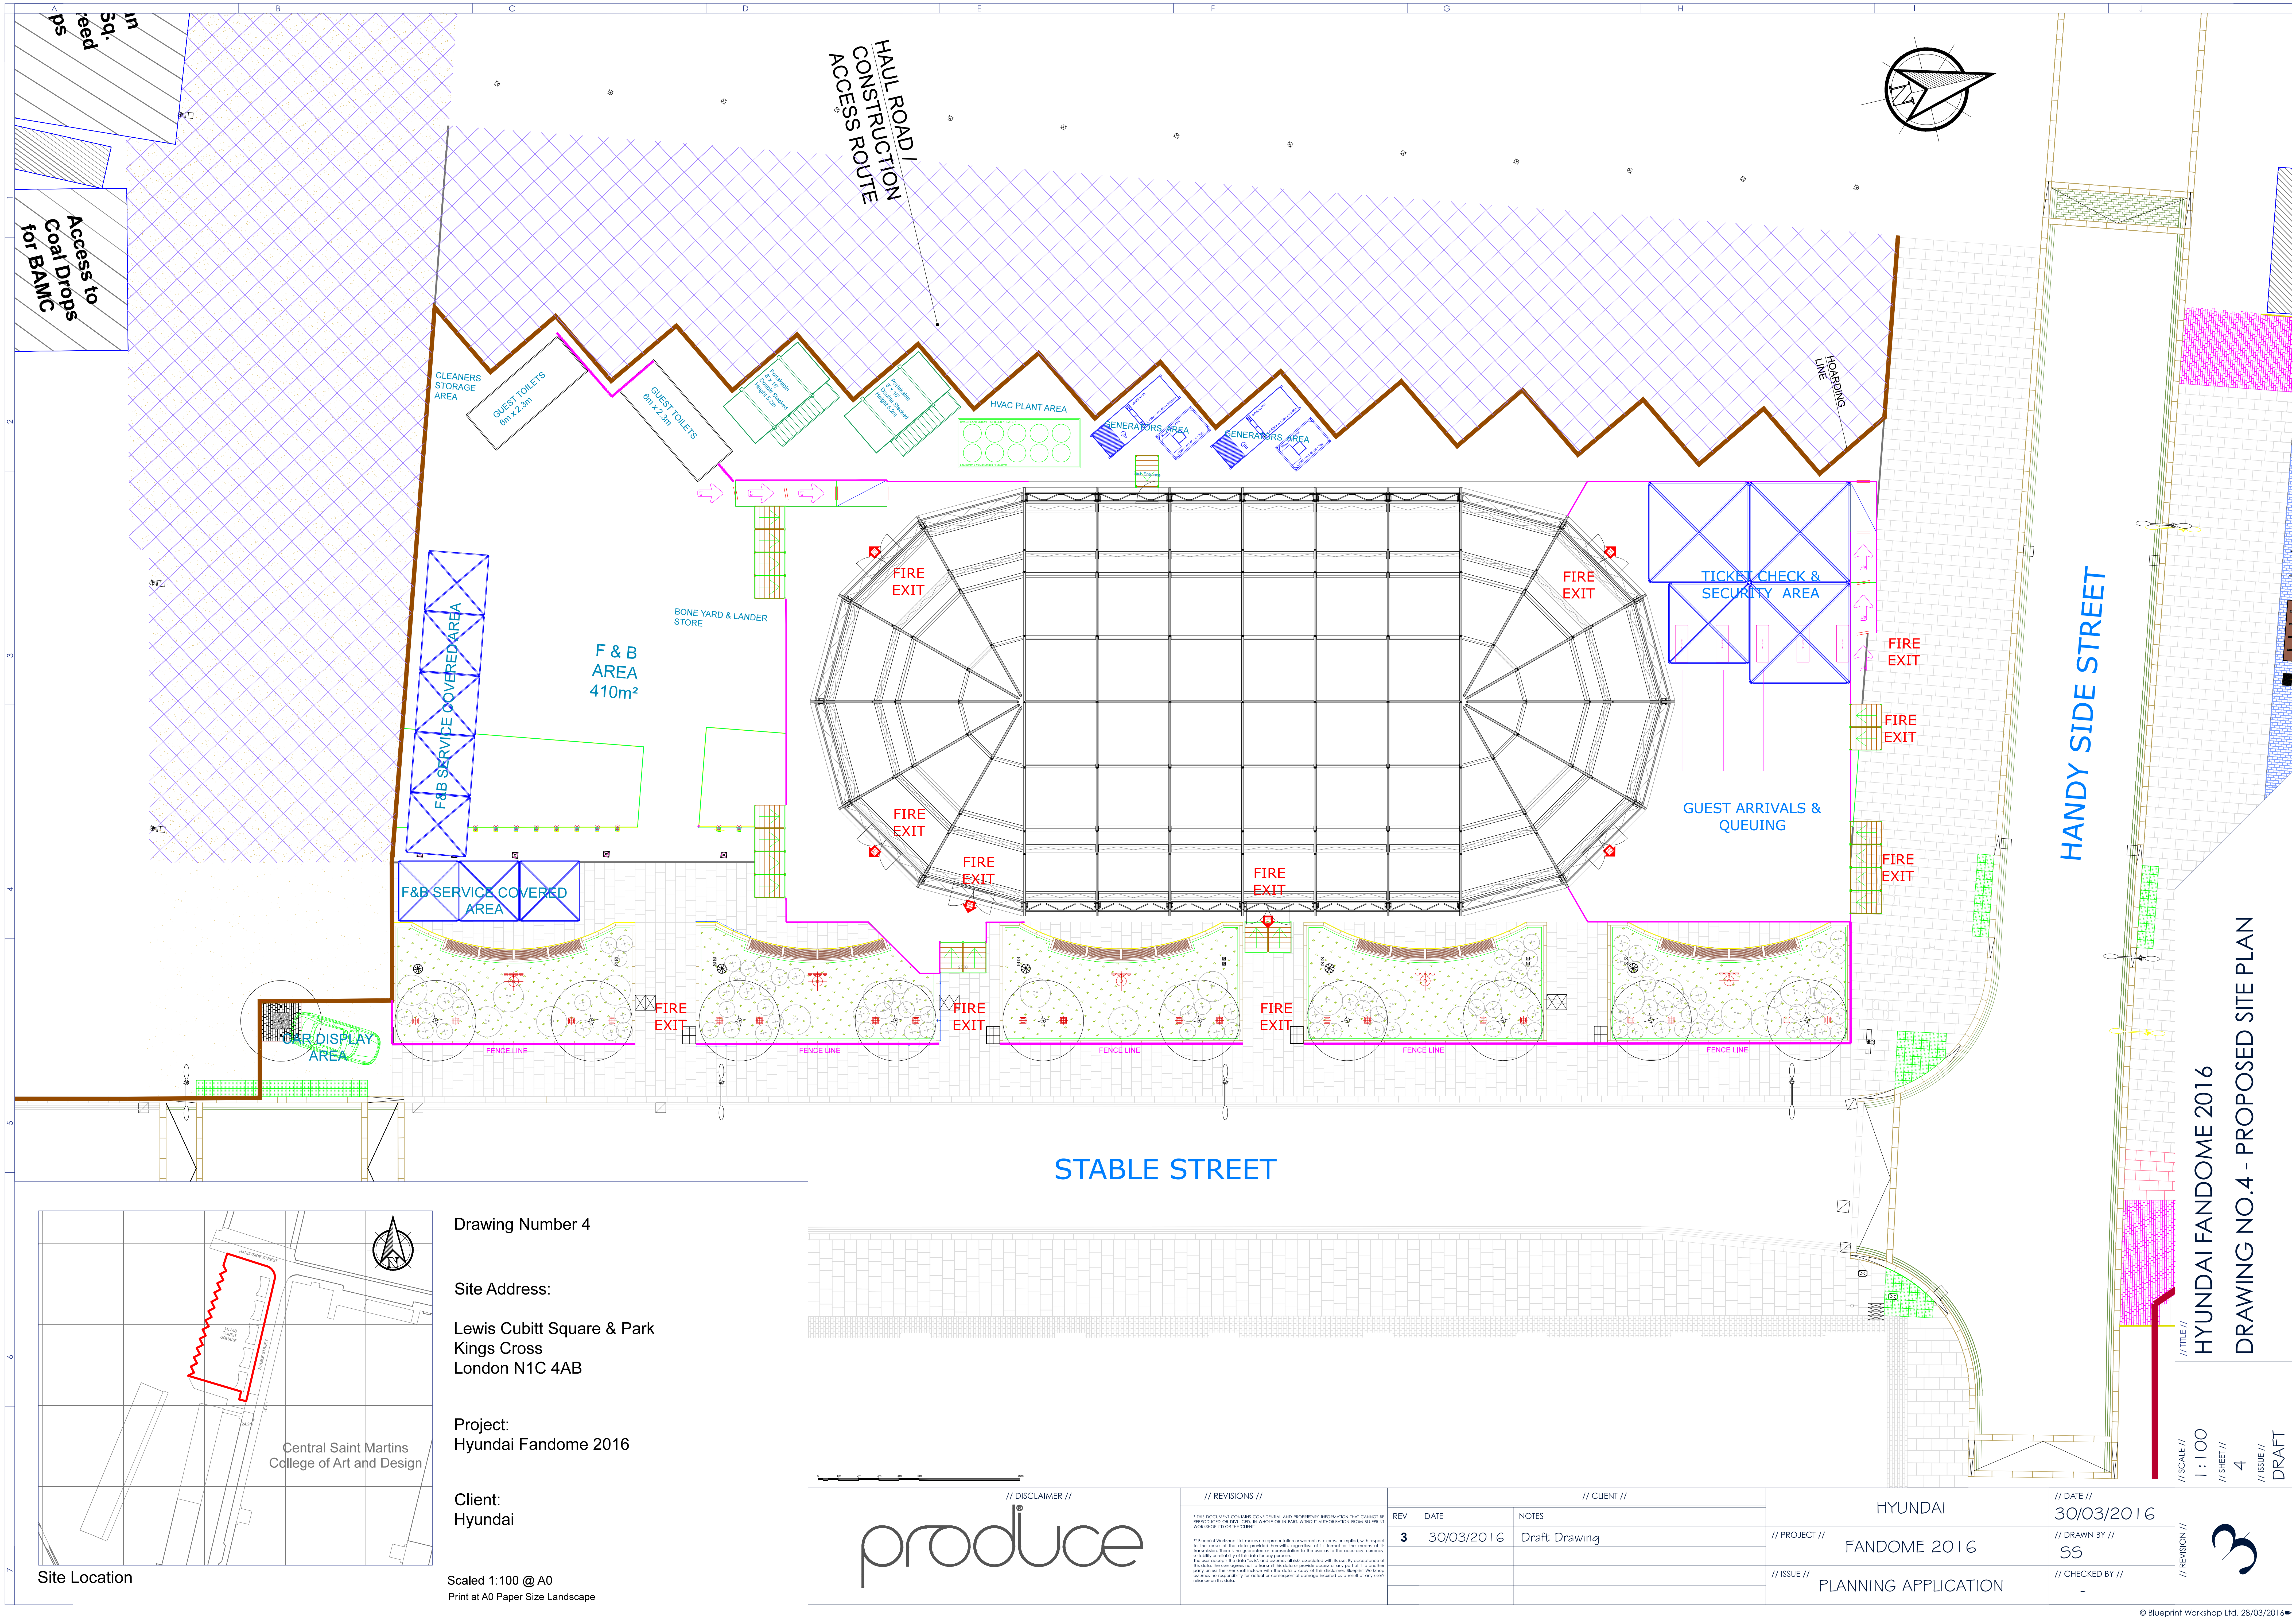

Drawing Number 4


Site Address:

Lewis Cubitt Square & Park
Kings Cross
London N1C 4AB

Project:
Hyundai Fandome 2016

Client:
Hyundai

Scaled 1:100 @ A0
Print at A0 Paper Size Landscape

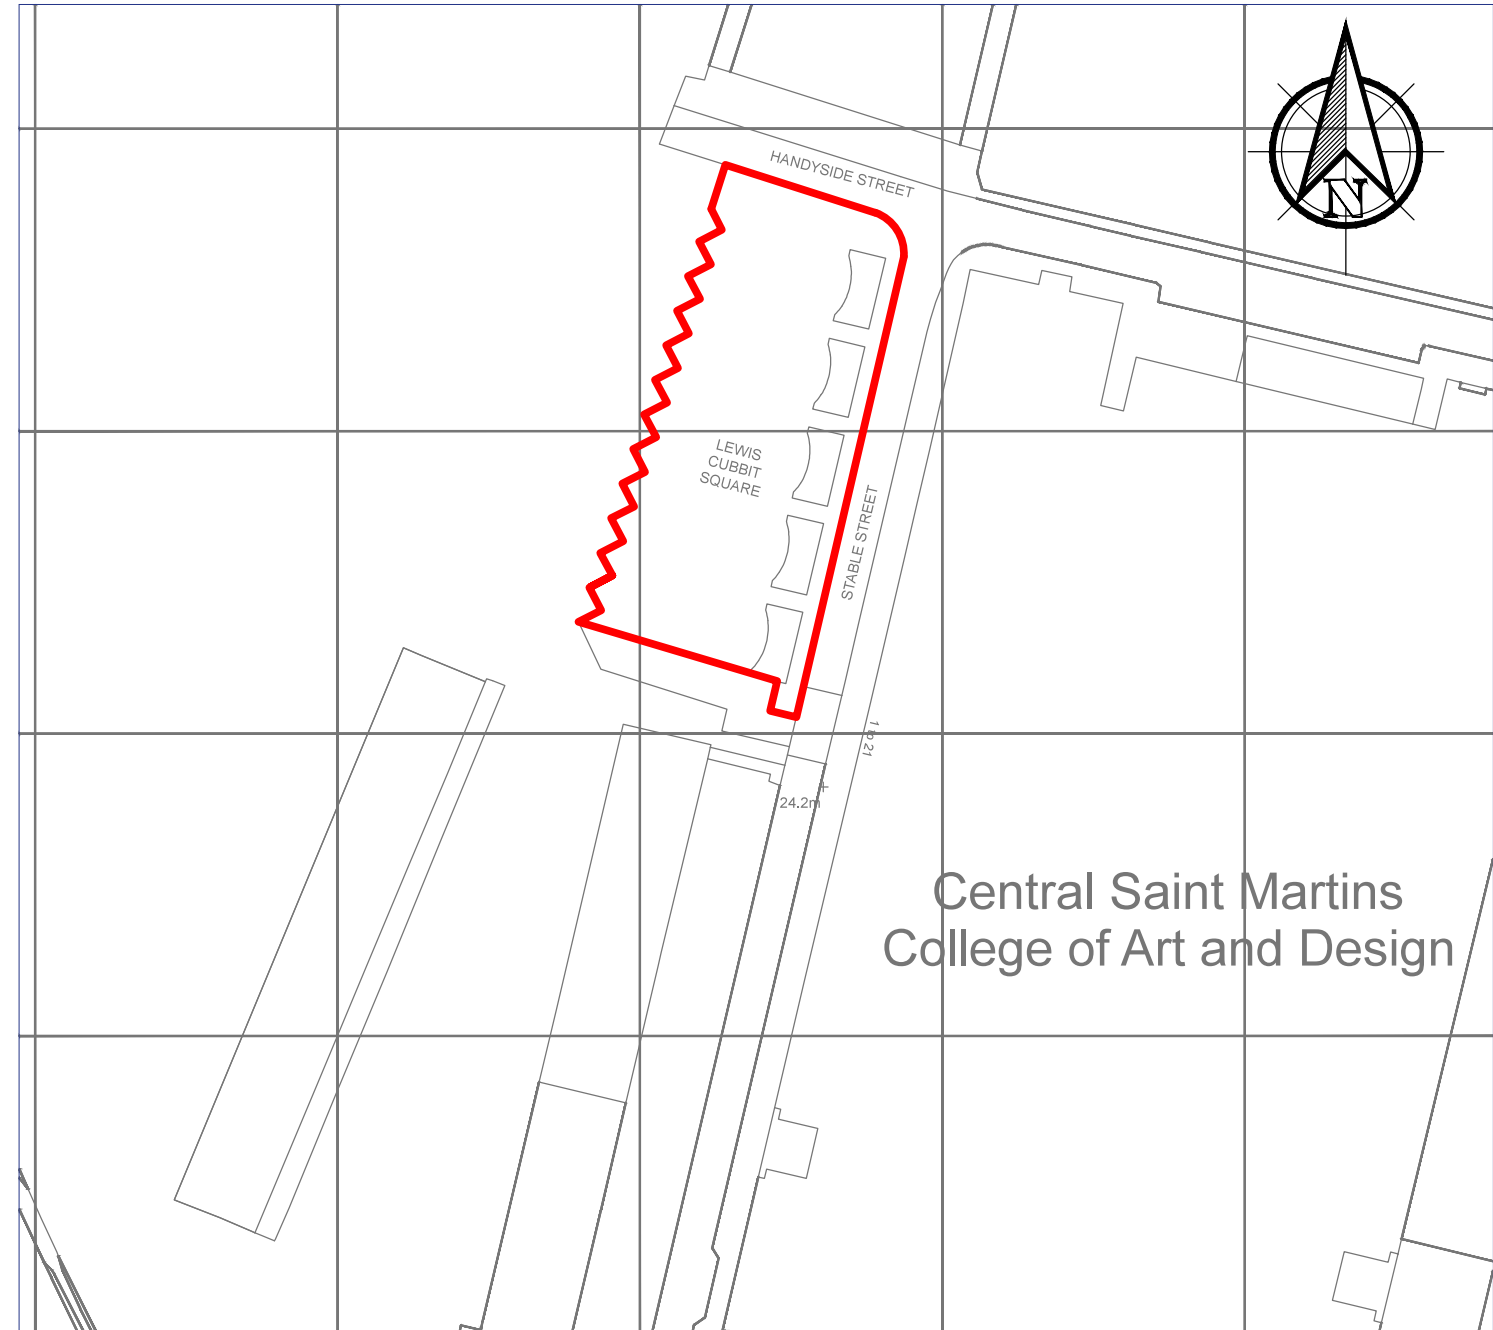

Site Location

// DISCLAIMER //			// REVISIONS //			// CLIENT //			// DATE //		
produce			* THIS DOCUMENT CONTAINS CONFIDENTIAL AND PROPRIETARY INFORMATION THAT CANNOT BE REPRODUCED OR DISCLOSED IN WHOLE OR IN PART WITHOUT AUTHORIZATION FROM BLUEPRINT WORKSHOP LTD OR THE CLIENT			HYUNDAI			30/03/2016		
			** Blueprint Workshop Ltd makes no representation or warranty, express or implied, with respect to the use of the data provided hereunder, regardless of its format or the method of its transmission. There is no guarantee or representation to the user as to the accuracy, currency, suitability or reliability of the data for any purpose.			FANDOME 2016			SS		
			The user accepts the data for use and agrees to release and defend the user from any and all claims, damages, losses, costs, expenses, fees, penalties, fines, interest, or any other consequences of the user's use of the data, whether or not such claims, damages, losses, costs, expenses, fees, penalties, fines, interest, or any other consequences are caused in whole or in part by the user's use of the data. The user agrees to hold the user harmless from any and all claims, damages, losses, costs, expenses, fees, penalties, fines, interest, or any other consequences of the user's use of the data. The user agrees to hold the user harmless from any and all claims, damages, losses, costs, expenses, fees, penalties, fines, interest, or any other consequences of the user's use of the data.			PLANNING APPLICATION			-		

HYUNDAI FANDOME 2016
DRAWING NO.4 - PROPOSED SITE PLAN

// SCALE //
1 : 100
// SHEET //
4
// ISSUE //
DRAFT

// REVISION //
3

PAPER SIZE ISO A0