




1 MAIN STRUCTURE EAST ELEVATION

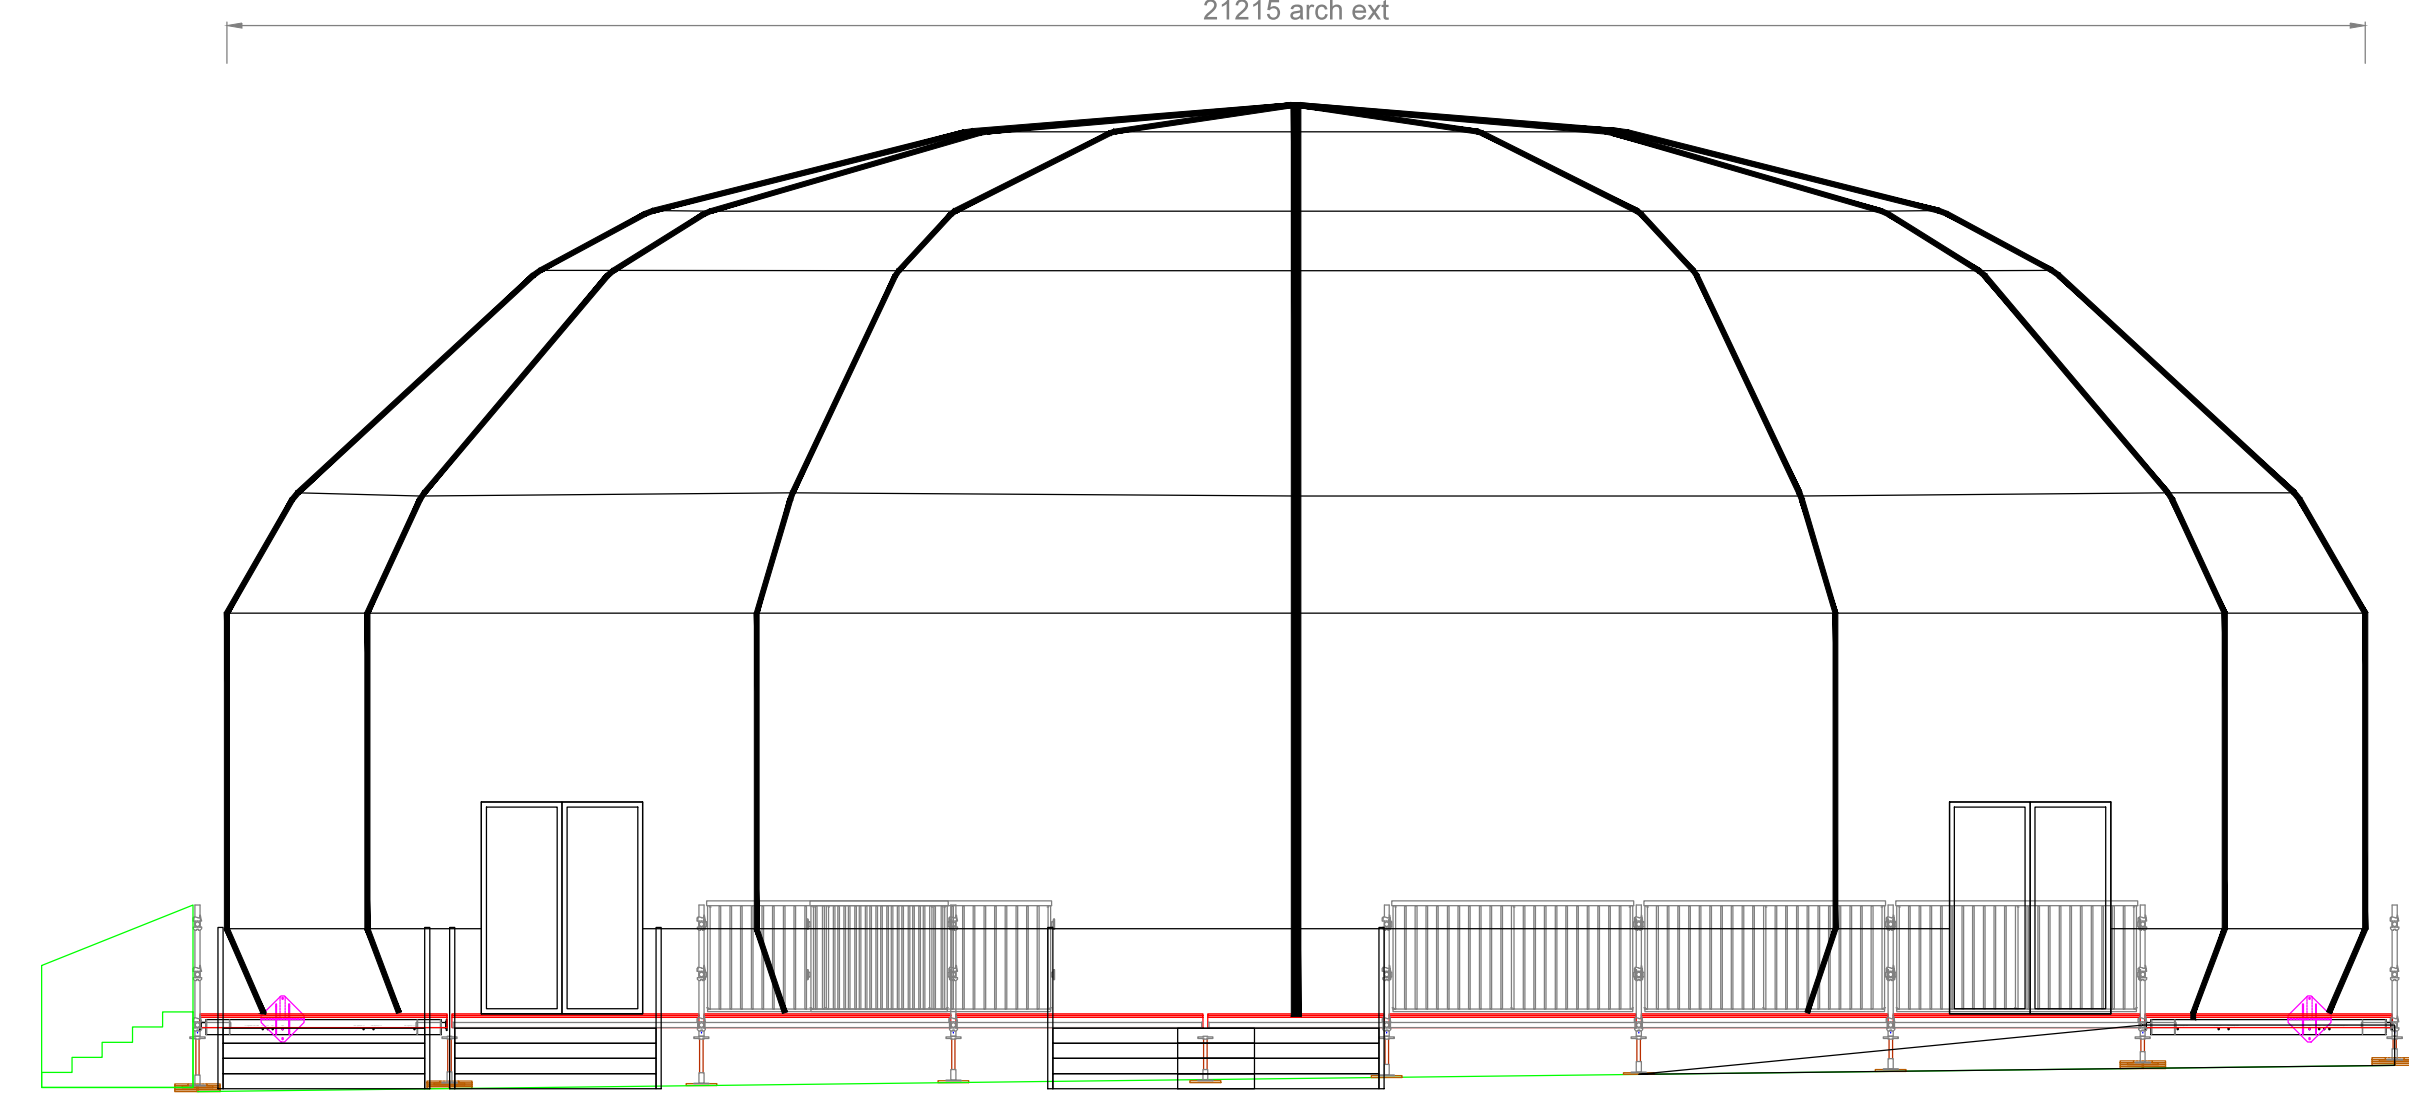


2 MAIN STRUCTURE NORTH ELEVATION

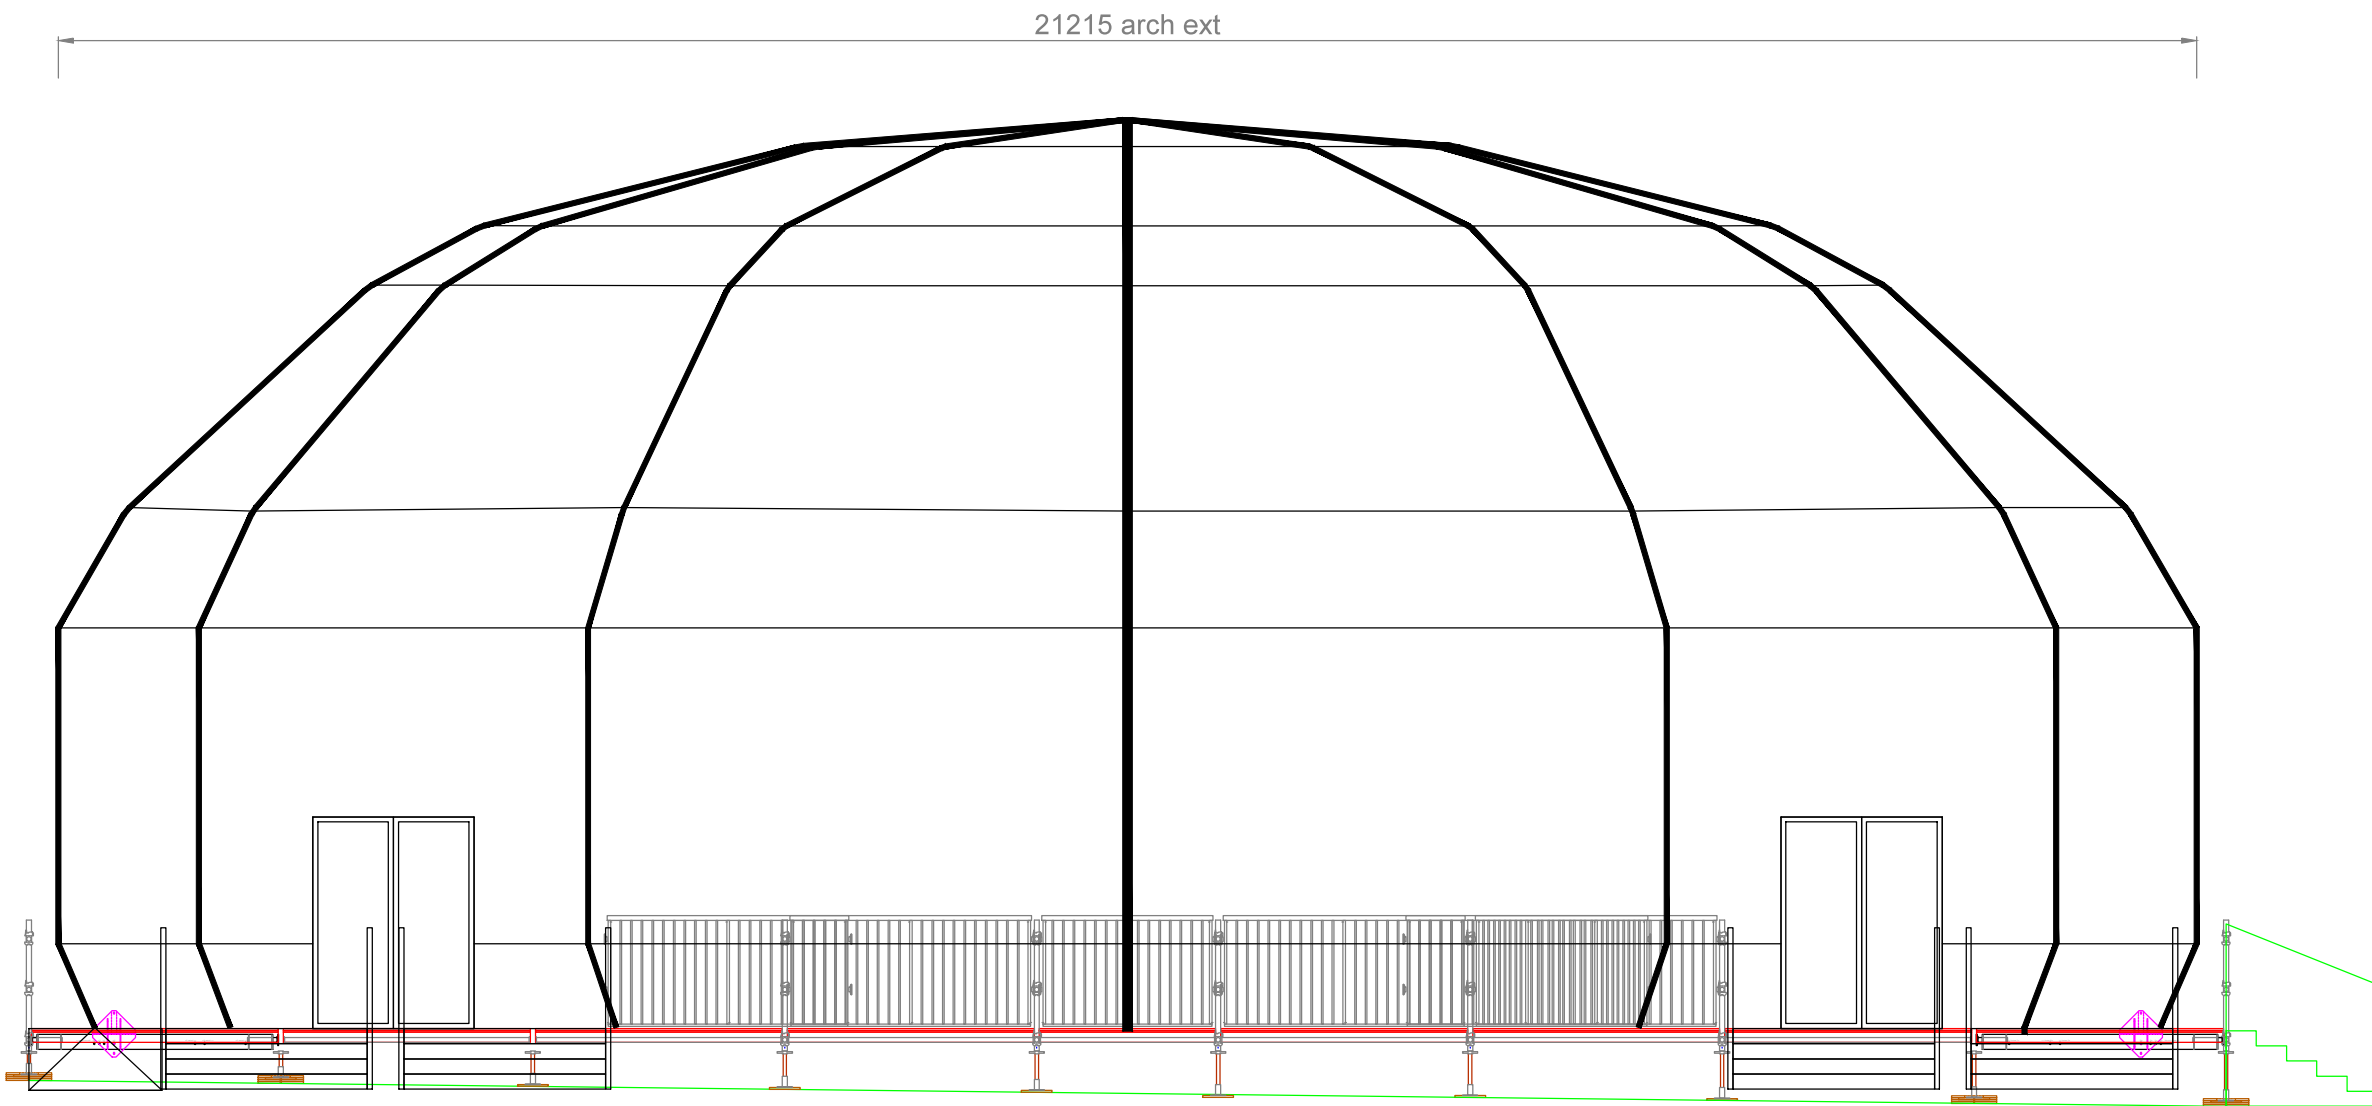

3 MAIN STRUCTURE SOUTH ELEVATION

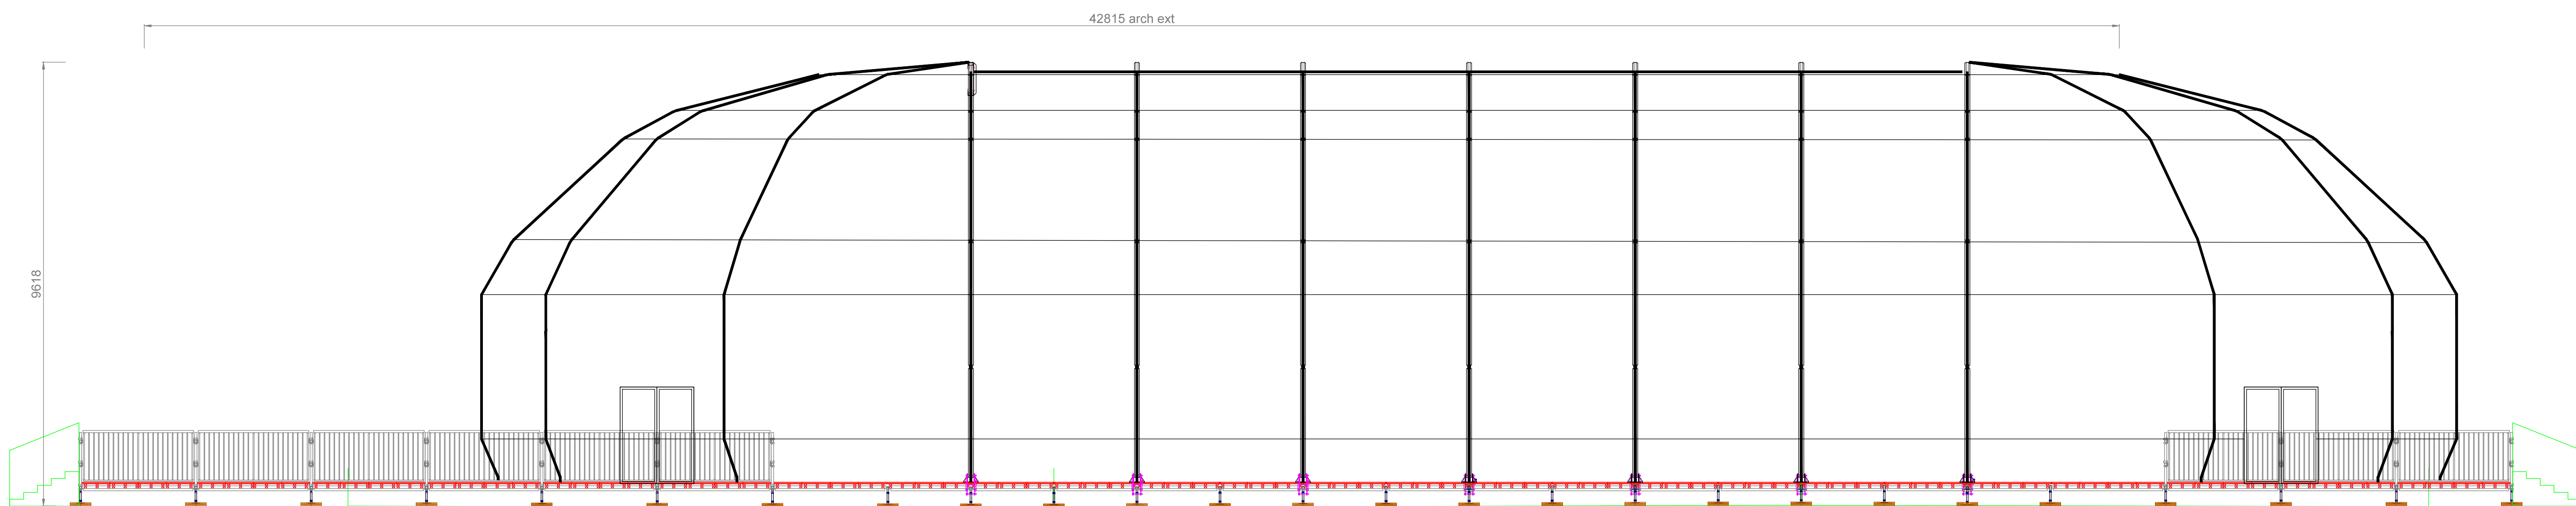

4 MAIN STRUCTURE EAST ELEVATION

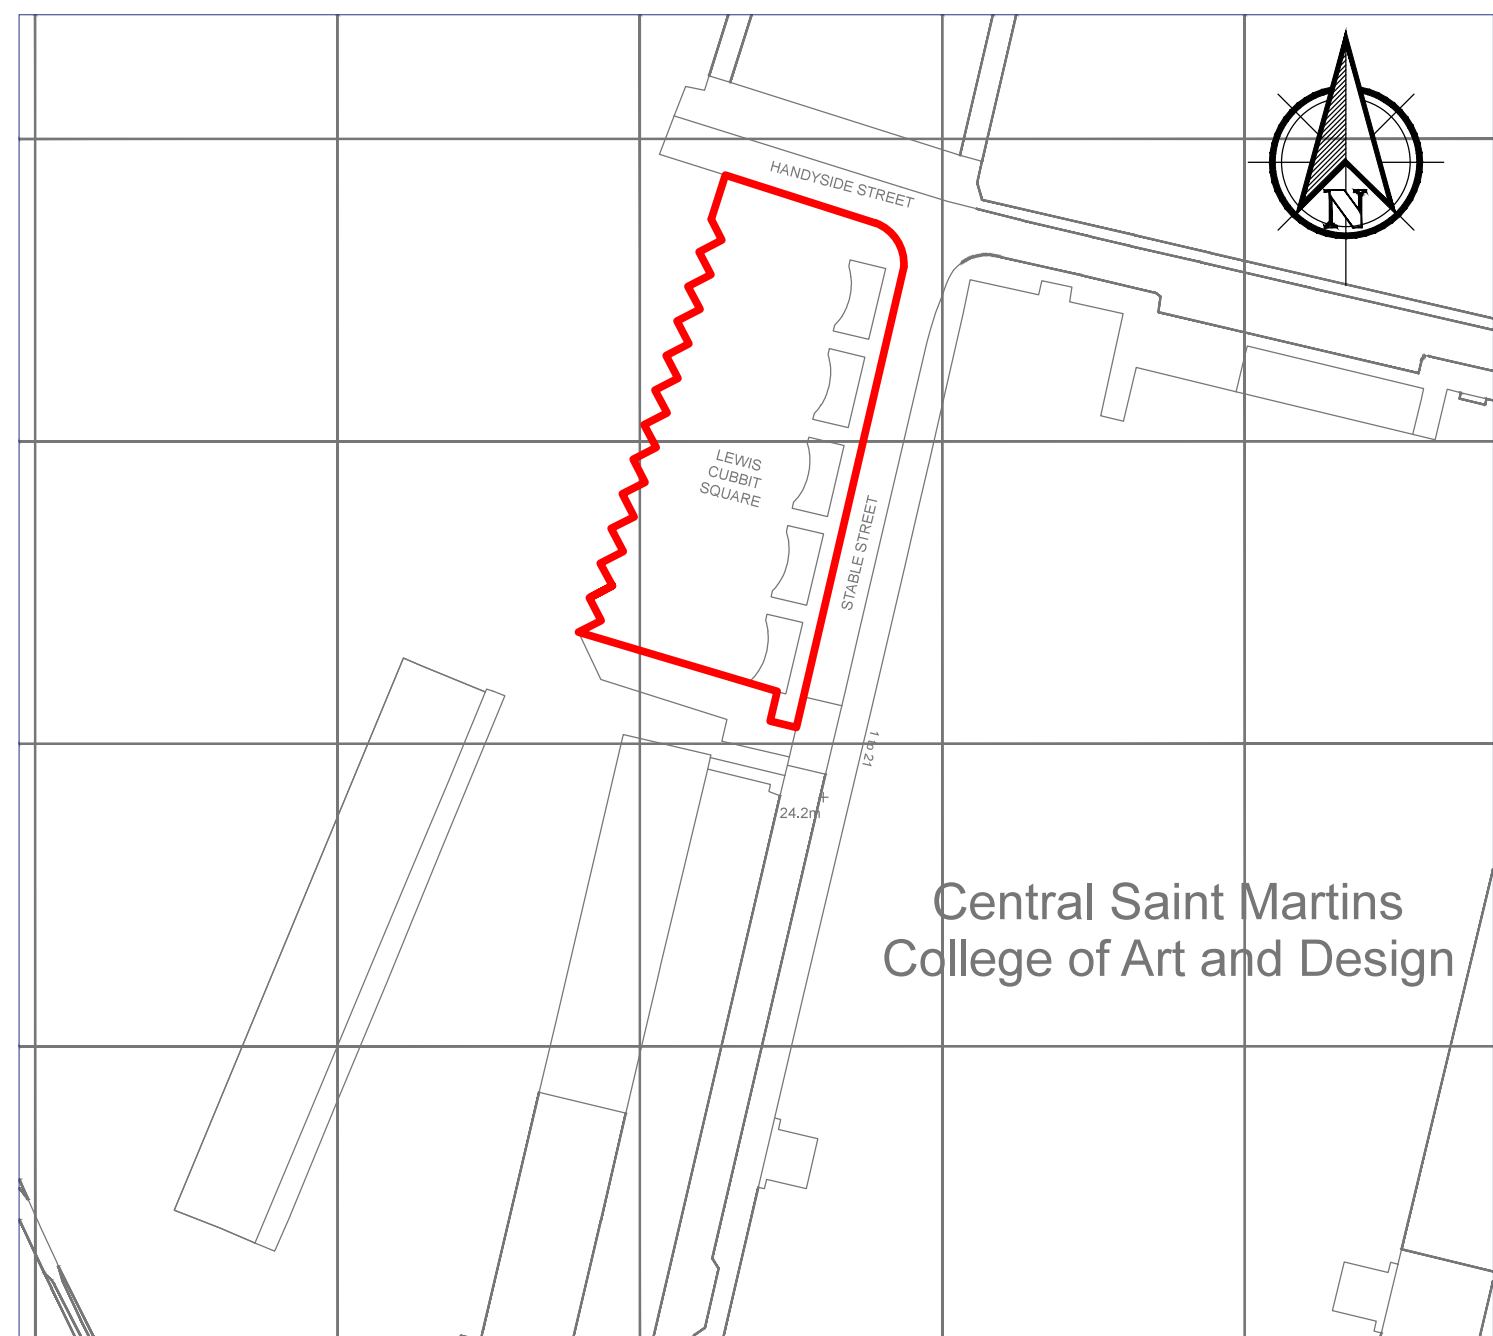

Site Location

Drawing Number 6


Site Address:

Lewis Cubitt Square & Park
Kings Cross
London N1C 4AB

Project:
Hyundai Fandome 2016

Client:
Hyundai

Scaled 1:100 @ A0
Print at A0 Paper Size Landscape

 

// DISCLAIMER //

produce

// REVISIONS //

* THE DOCUMENT CONTAINS CONFIDENTIAL AND PROPRIETARY INFORMATION THAT CANNOT BE REPRODUCED OR DISCLOSED IN WHOLE OR IN PART WITHOUT AUTHORIZATION FROM BLUEPRINT WORKSHOP LTD OR ITS CLIENTS.
// REVISIONS //
REV DATE NOTES
3 30/03/2016 Draft Drawing

// CLIENT //

HYUNDAI
FANDOME 2016
PLANNING APPLICATION

// DATE //
30/03/2016
// DRAWN BY //
SS
// CHECKED BY //
-

HYUNDAI FANDOME 2016
DRAWING NO.6 - PROPOSED
MAIN STRUCTURE ELEVATIONS

// SCALE //
1:75
// SHEET //
6
// ISSUE //
DRAFT

// REVISION //
3

PAPER SIZE ISO A0