



1 TYPICAL PLAN - FOOD & BEVERAGE SMALL RAIN COVER STRUCTURES.

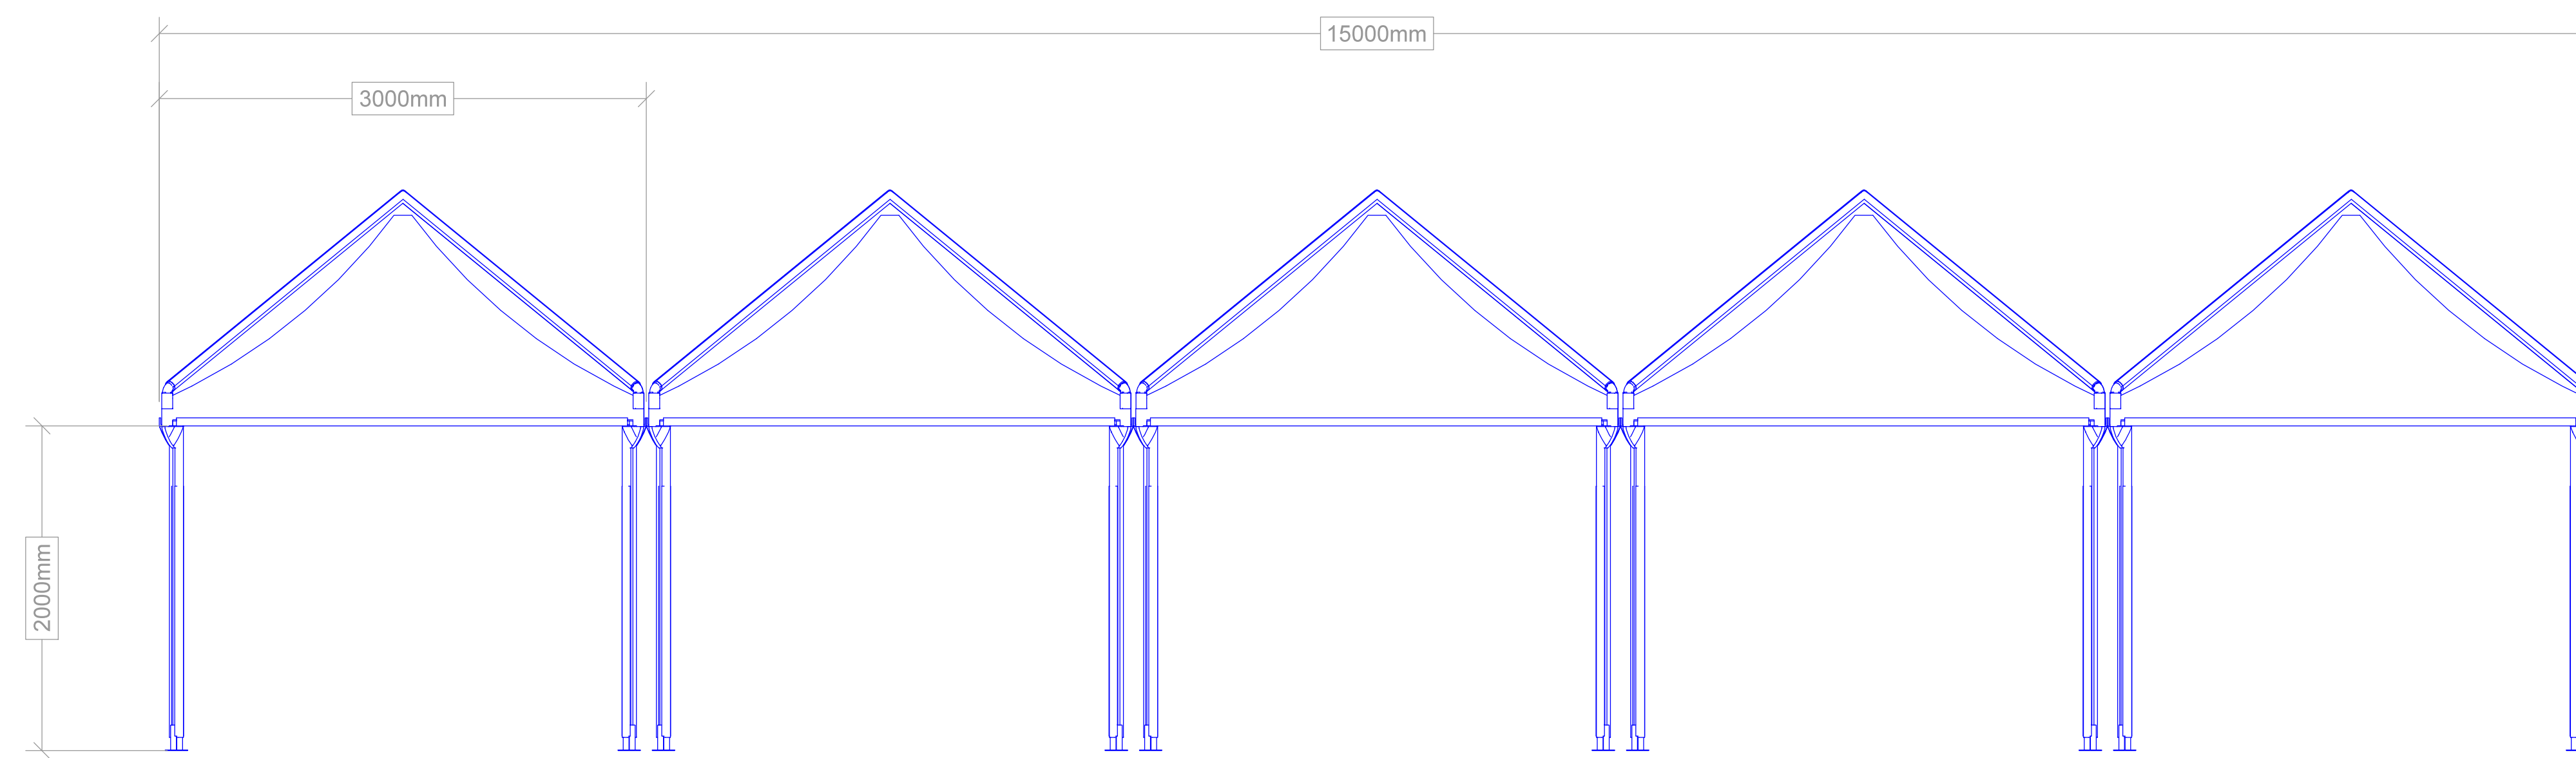


2 TYPICAL FRONT ELEVATION - FOOD & BEVERAGE SMALL RAIN COVER STRUCTURES.

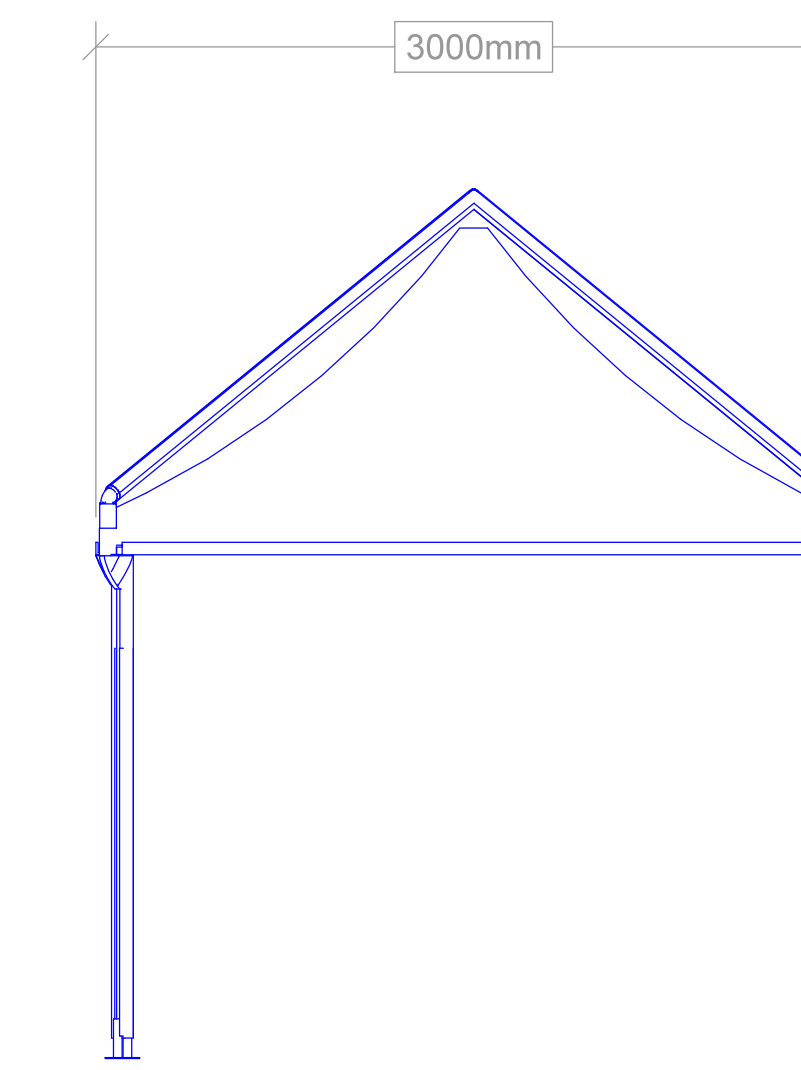

3 TYPICAL SIDE ELEVATION - FOOD & BEVERAGE SMALL RAIN COVER STRUCTURES.

INDIVIDUAL SMALL TENTS PLACED NEXT TO EACH OTHER

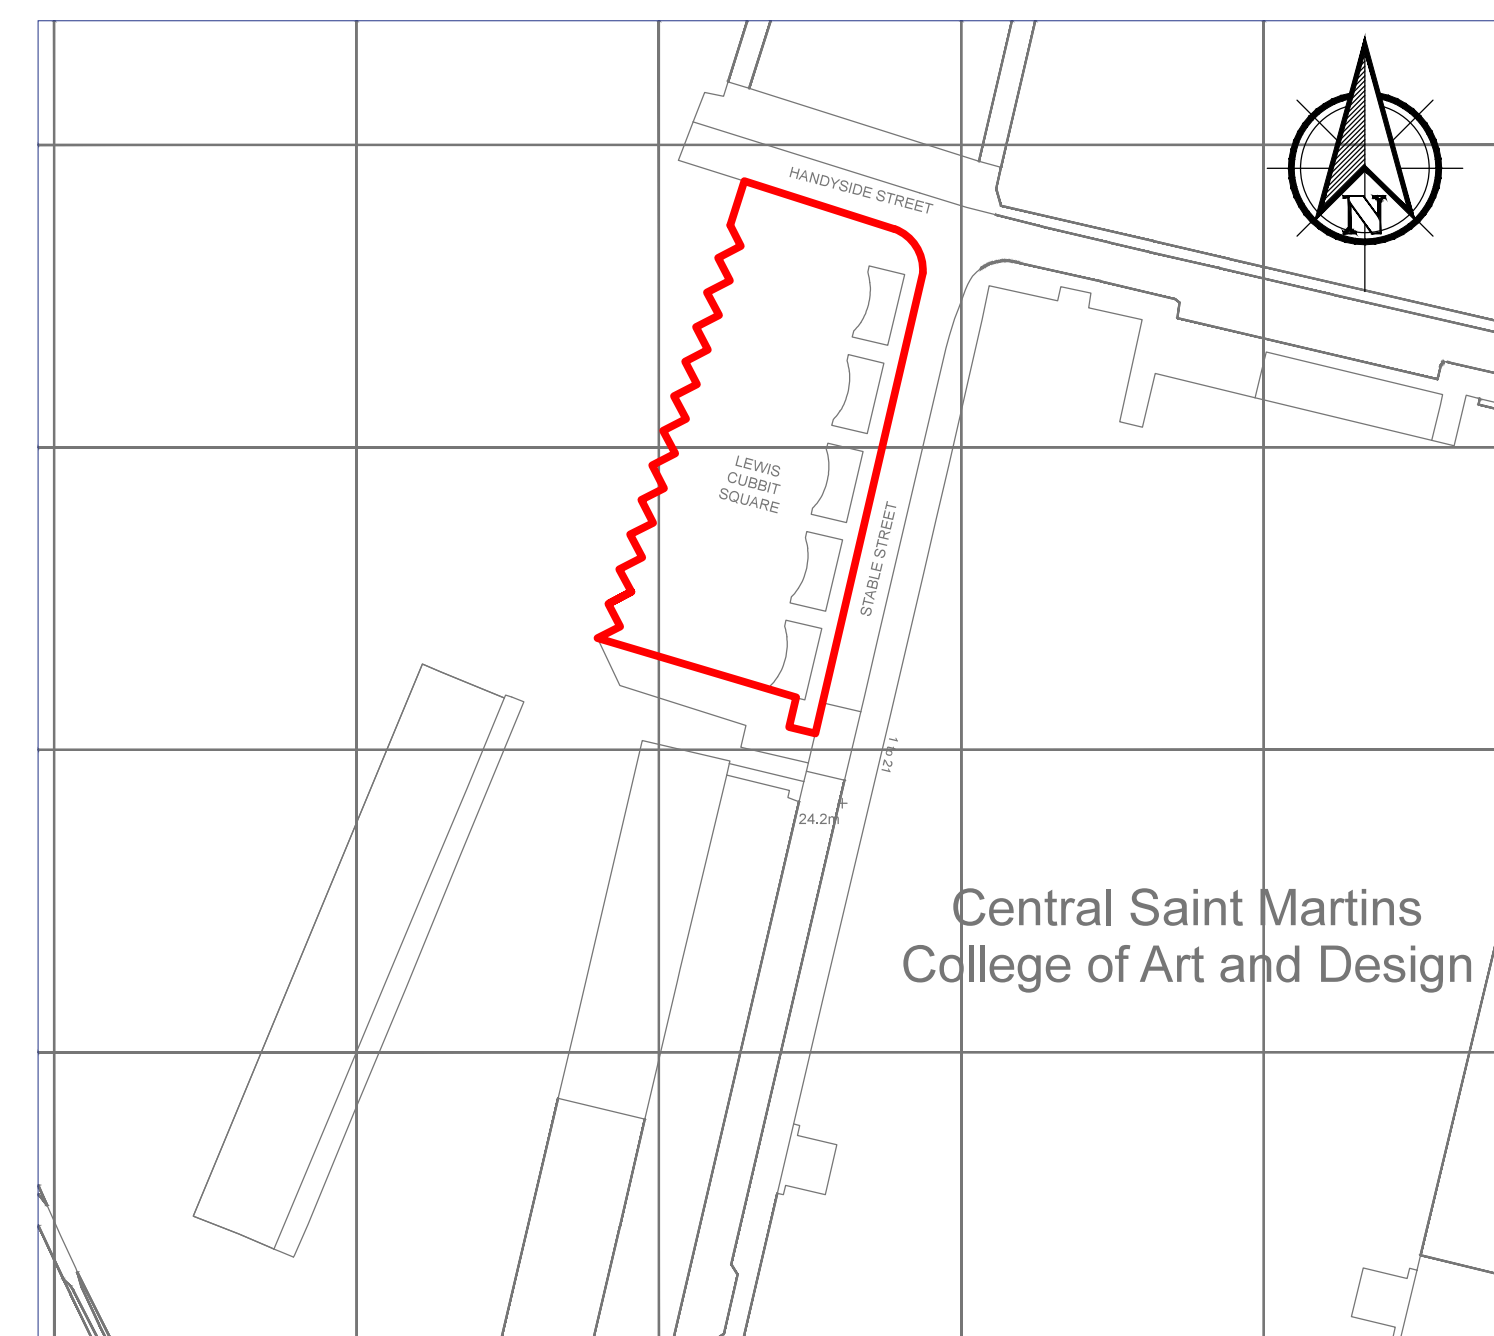

Drawing Number 7  
 Site Address:  
 Lewis Cubitt Square & Park  
 Kings Cross  
 London N1C 4AB  
 Project:  
 Hyundai Fandome 2016  
 Client:  
 Hyundai

Scaled 1:100 @ A0  
 Print at A0 Paper Size Landscape



produce

// REVISIONS //

// CLIENT //

REV	DATE	NOTES
3	30/03/2016	Draft Drawing

HYUNDAI	// DATE //	30/03/2016
FANDOME 2016	// DRAWN BY //	SS
PLANNING APPLICATION	// CHECKED BY //	-

// TITLE //  
 HYUNDAI FANDOME 2016  
 DRAWING NO.7 - PROPOSED  
 SMALL RAIN COVER TENTS - TYPICAL DETAIL  
 // SCALE //  
 1:30  
 // SHEET //  
 7  
 // ISSUE //  
 DRAFT  
 // REVISION //  
 3  
 PAPER SIZE ISO A0