


1.


FRONT ELEVATION - ORIGINAL

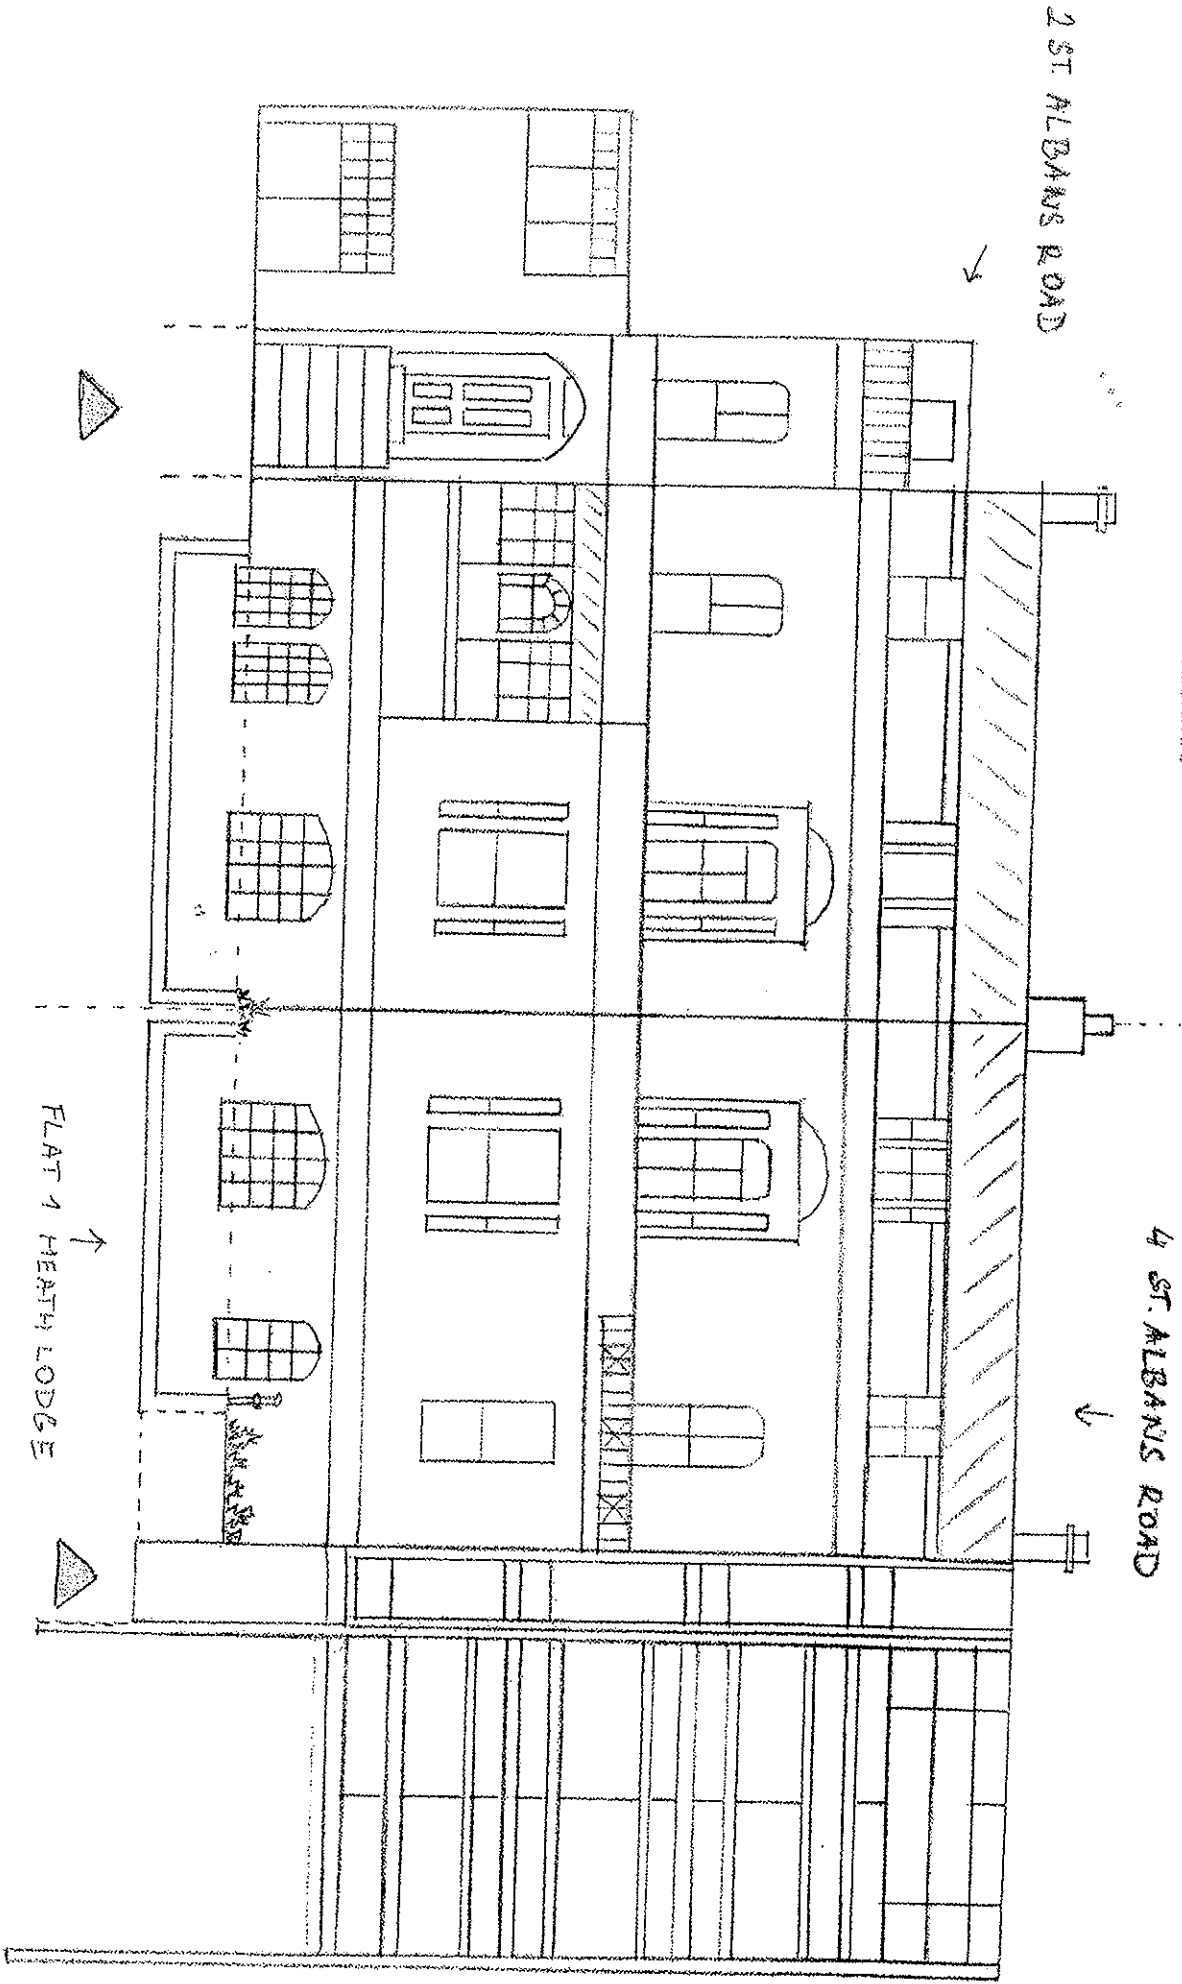

2 ST ALBANS ROAD

4 ST ALBANS ROAD

FLAT 1 HEATH LODGE

 

SCALE 1:10