


2.

FRONT ELEVATION - PROPOSED

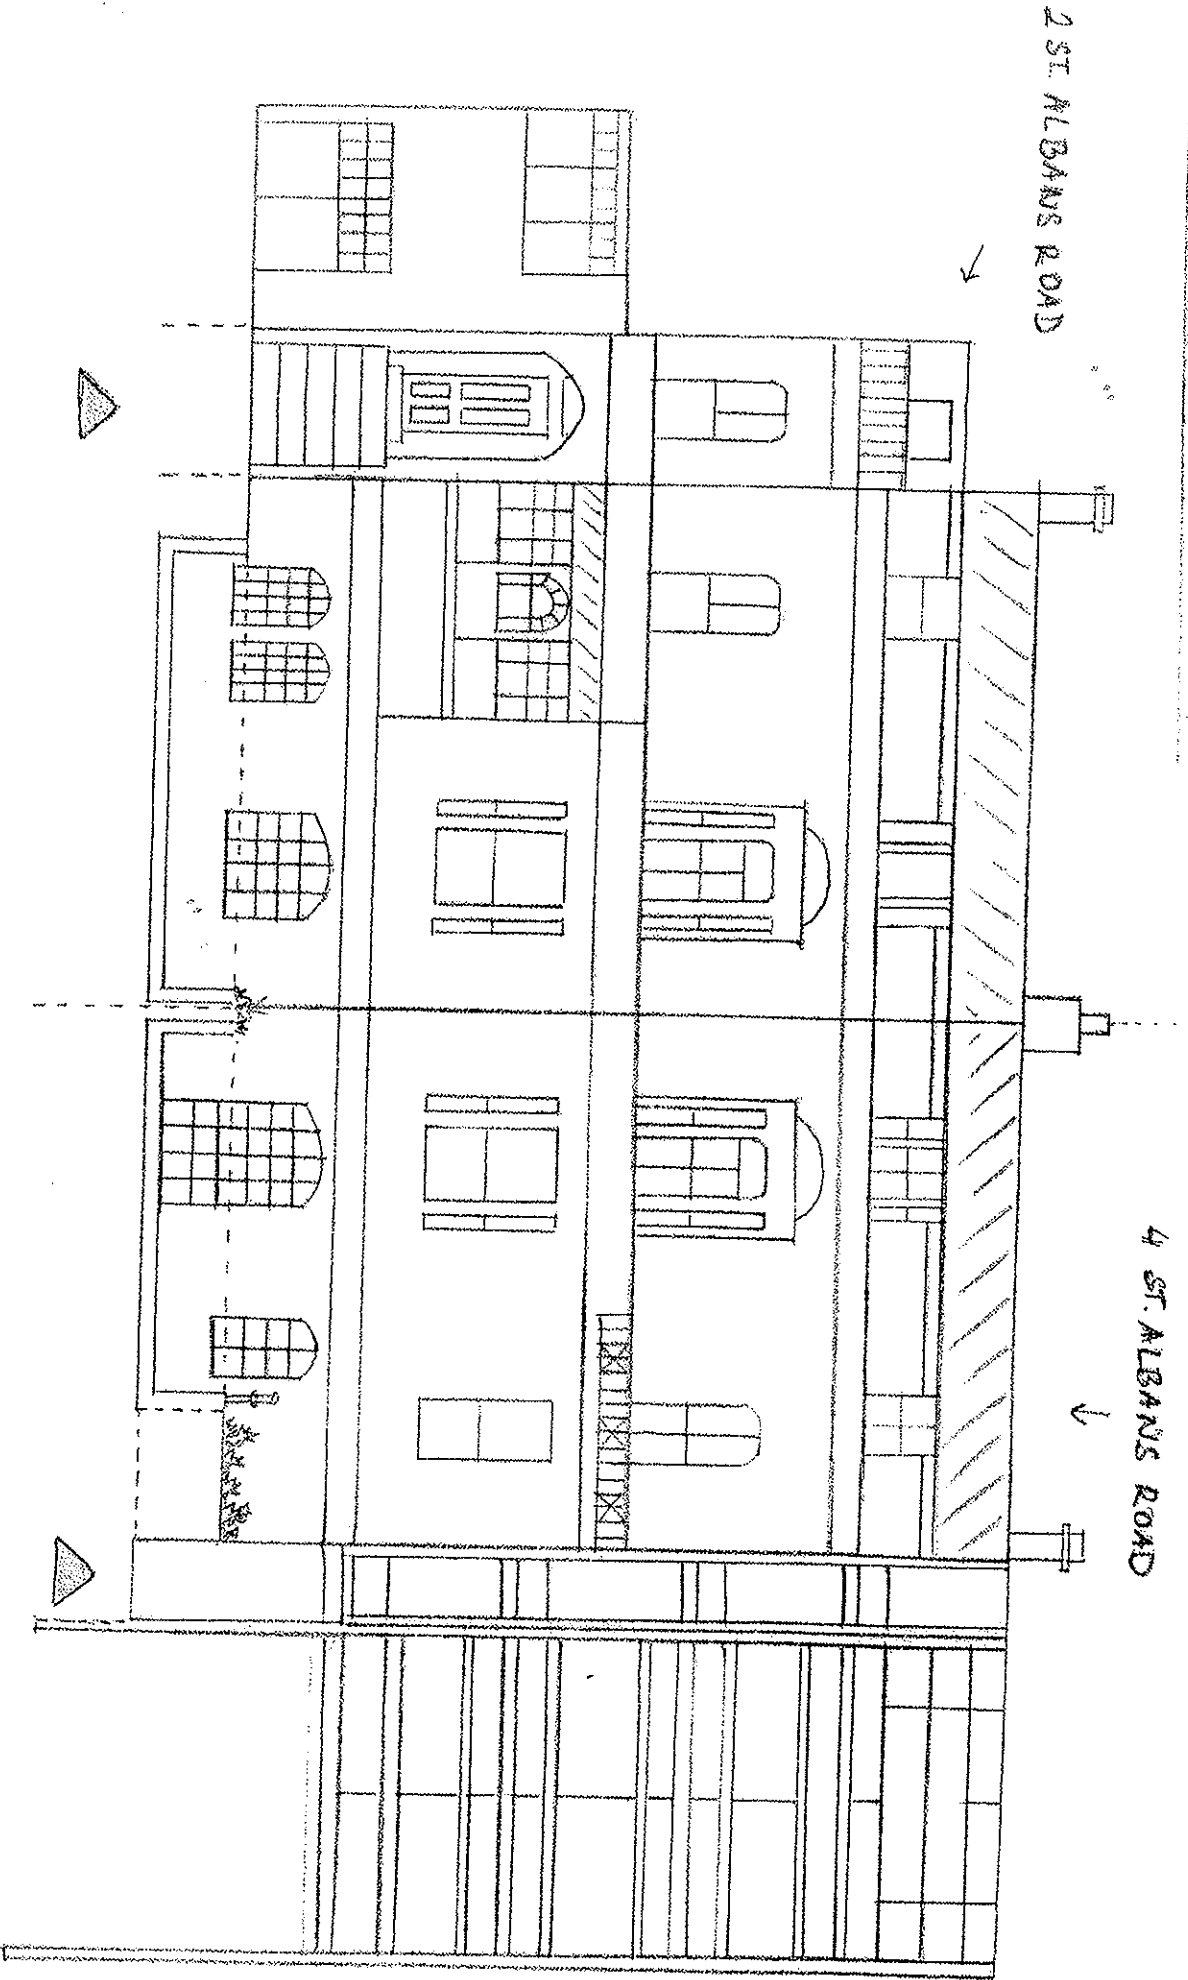

SCALE 1:10