



**90 Camden Mews**

DRAWING Existing ground floor plan  
DWG NO VtC\_011  
SCALE 1:50 @ A3  
DRAWN Irene Siljama  
CONTACT 8 Effra Parade  
London SW2 1PS  
07 899 926 731

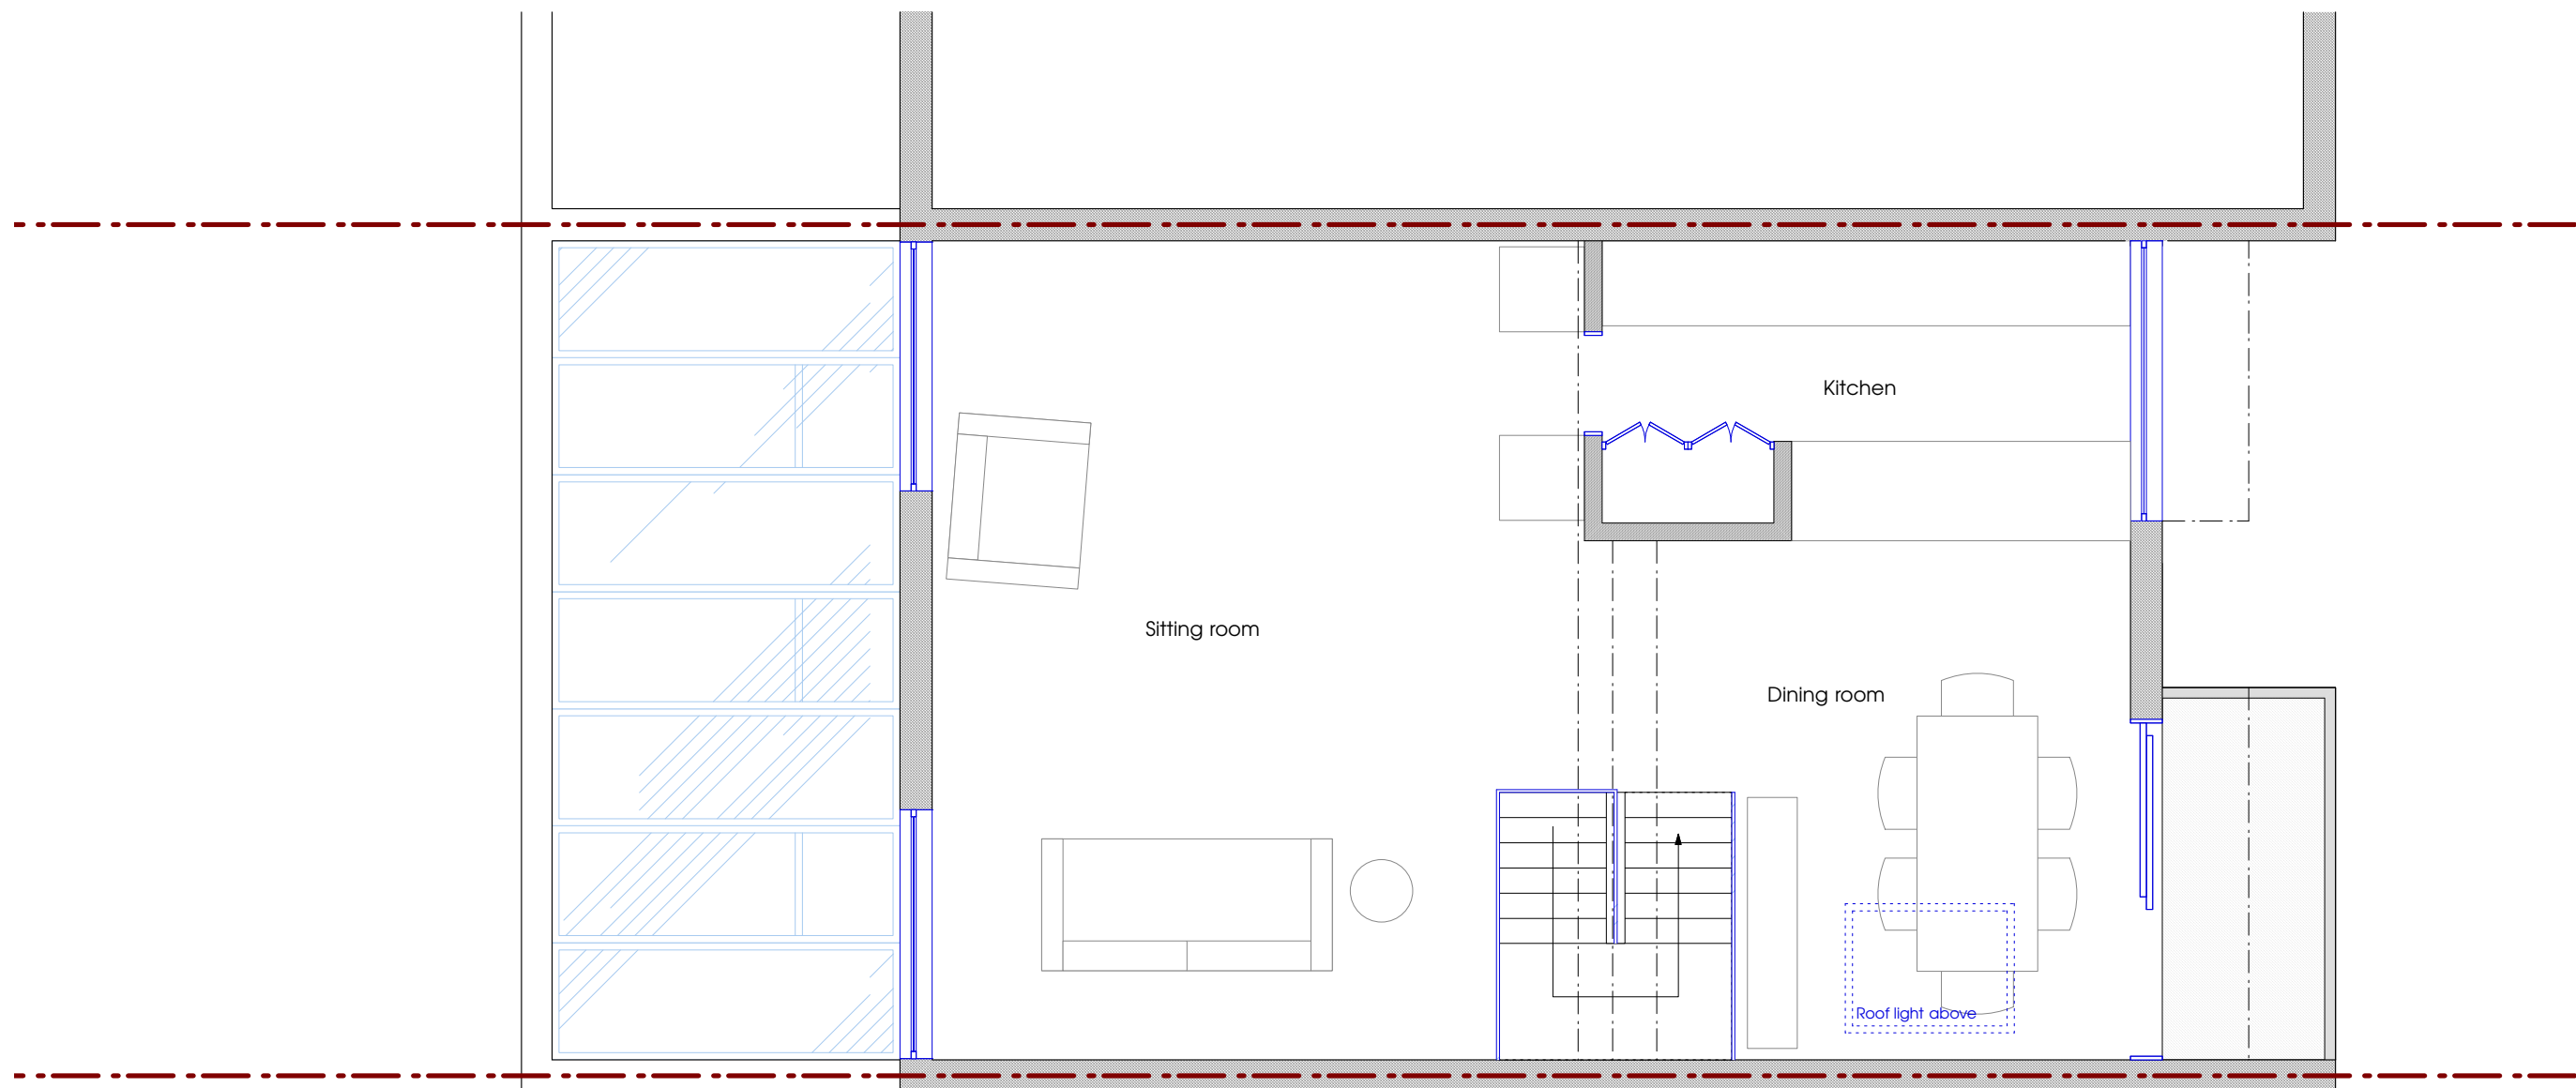

**90 Camden Mews**

DRAWING Existing first floor plan  
DWG NO VtC\_012  
SCALE 1:50 @ A3  
DRAWN Irene Siljama  
CONTACT 8 Effra Parade  
London SW2 1PS  
07 899 926 731

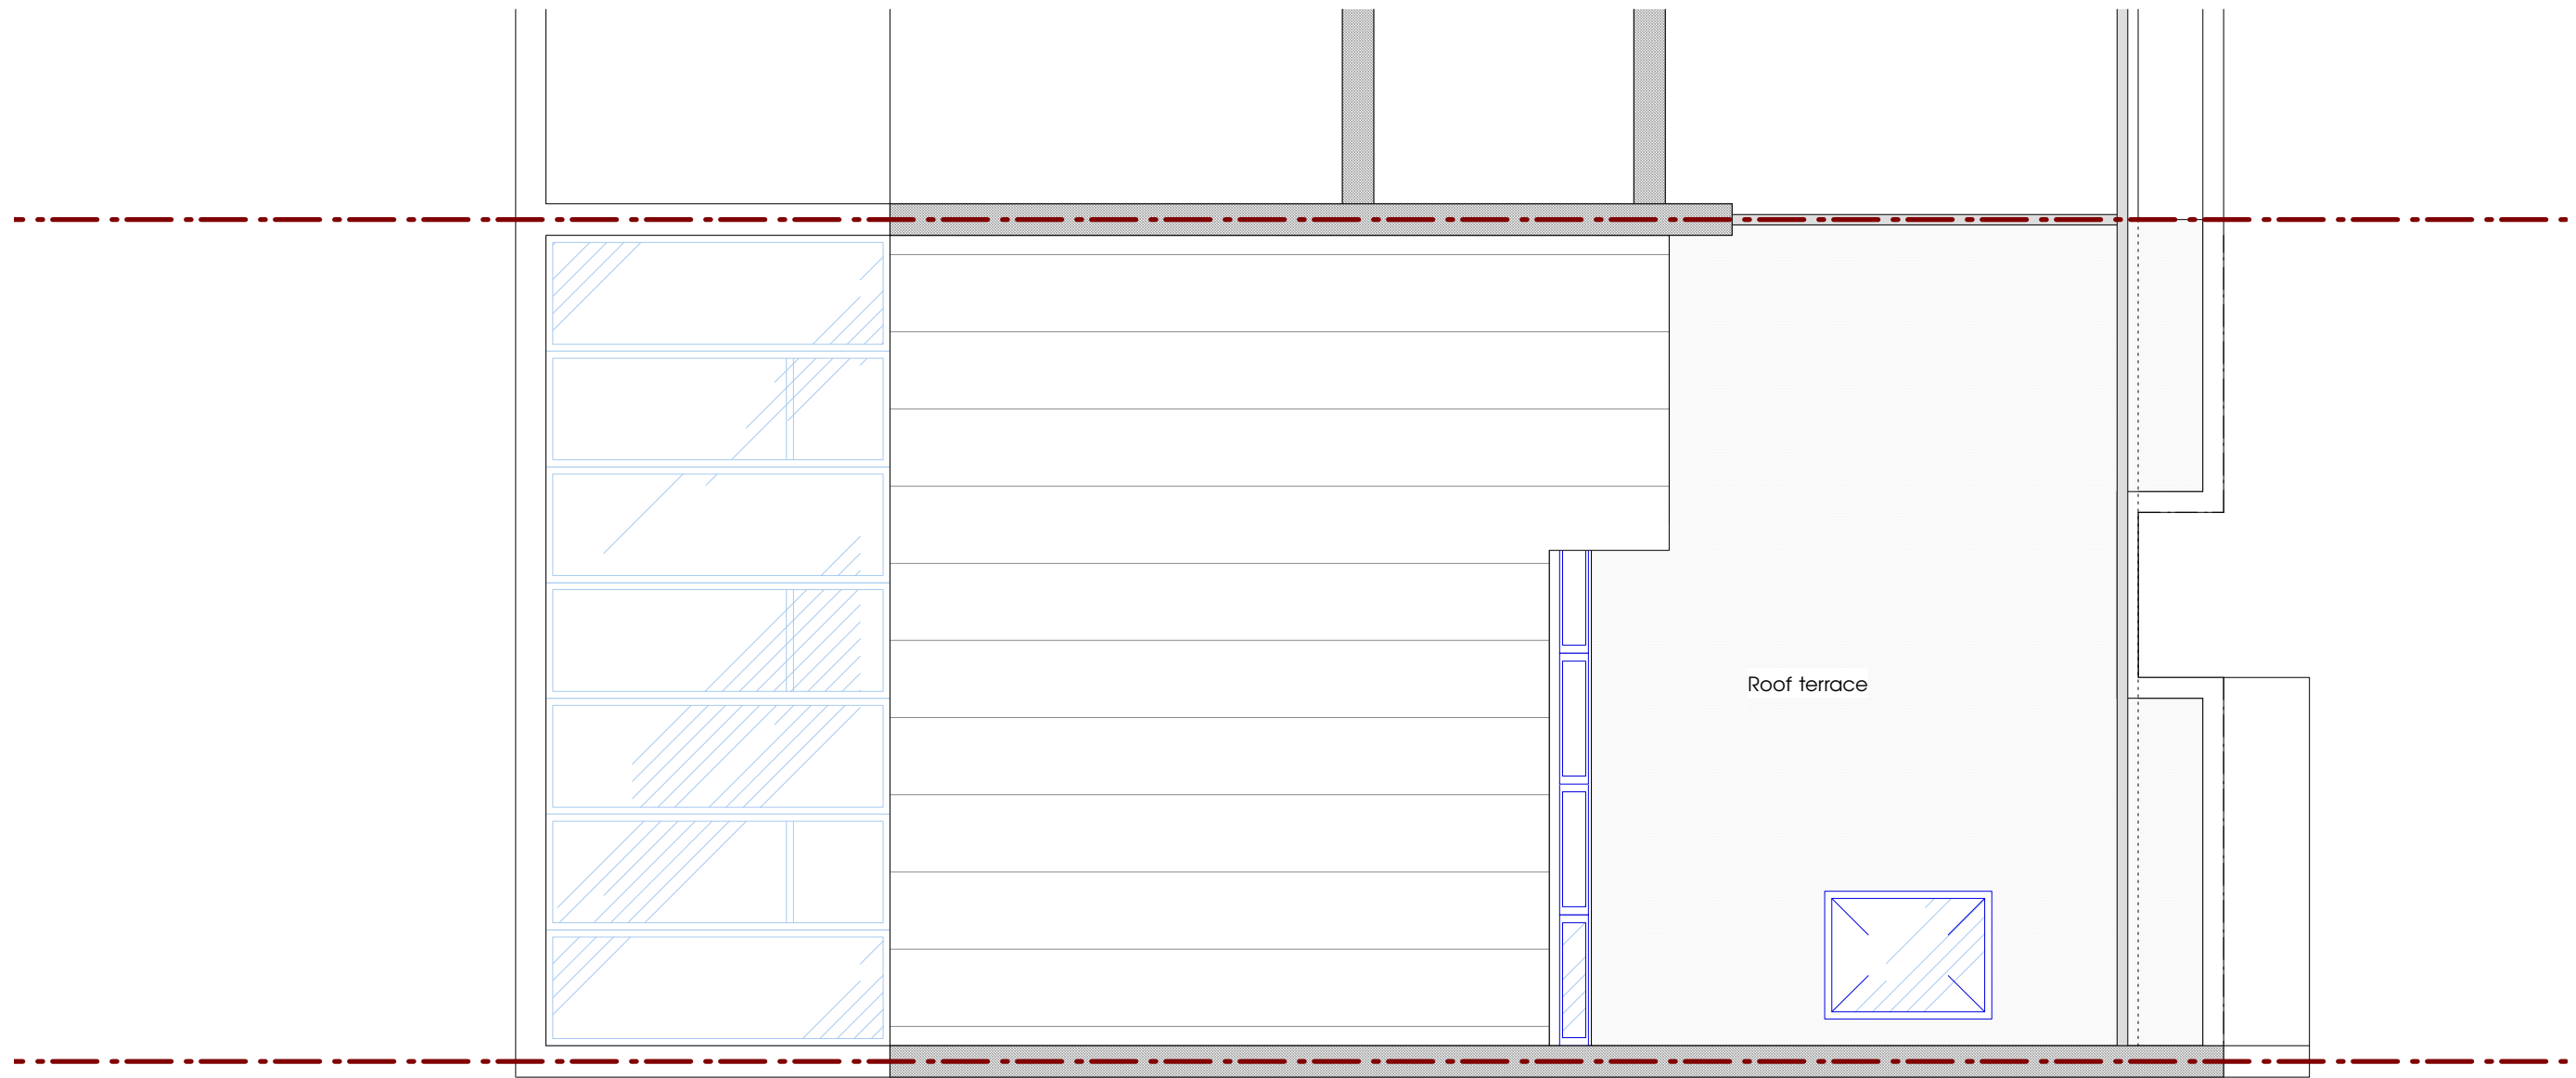


**90 Camden Mews**

DRAWING Existing roof plan  
DWG NO VtC\_014  
SCALE 1:50 @ A3  
DRAWN Irene Siljama  
CONTACT 8 Effra Parade  
London SW2 1PS  
07 899 926 731


## 90 Camden Mews

DRAWING Existing front elevation  
DWG NO VtC\_015  
SCALE 1:50 @ A3  
DRAWN Irene Siljama  
CONTACT 8 Effra Parade  
London SW2 1PS  
07 899 926 731

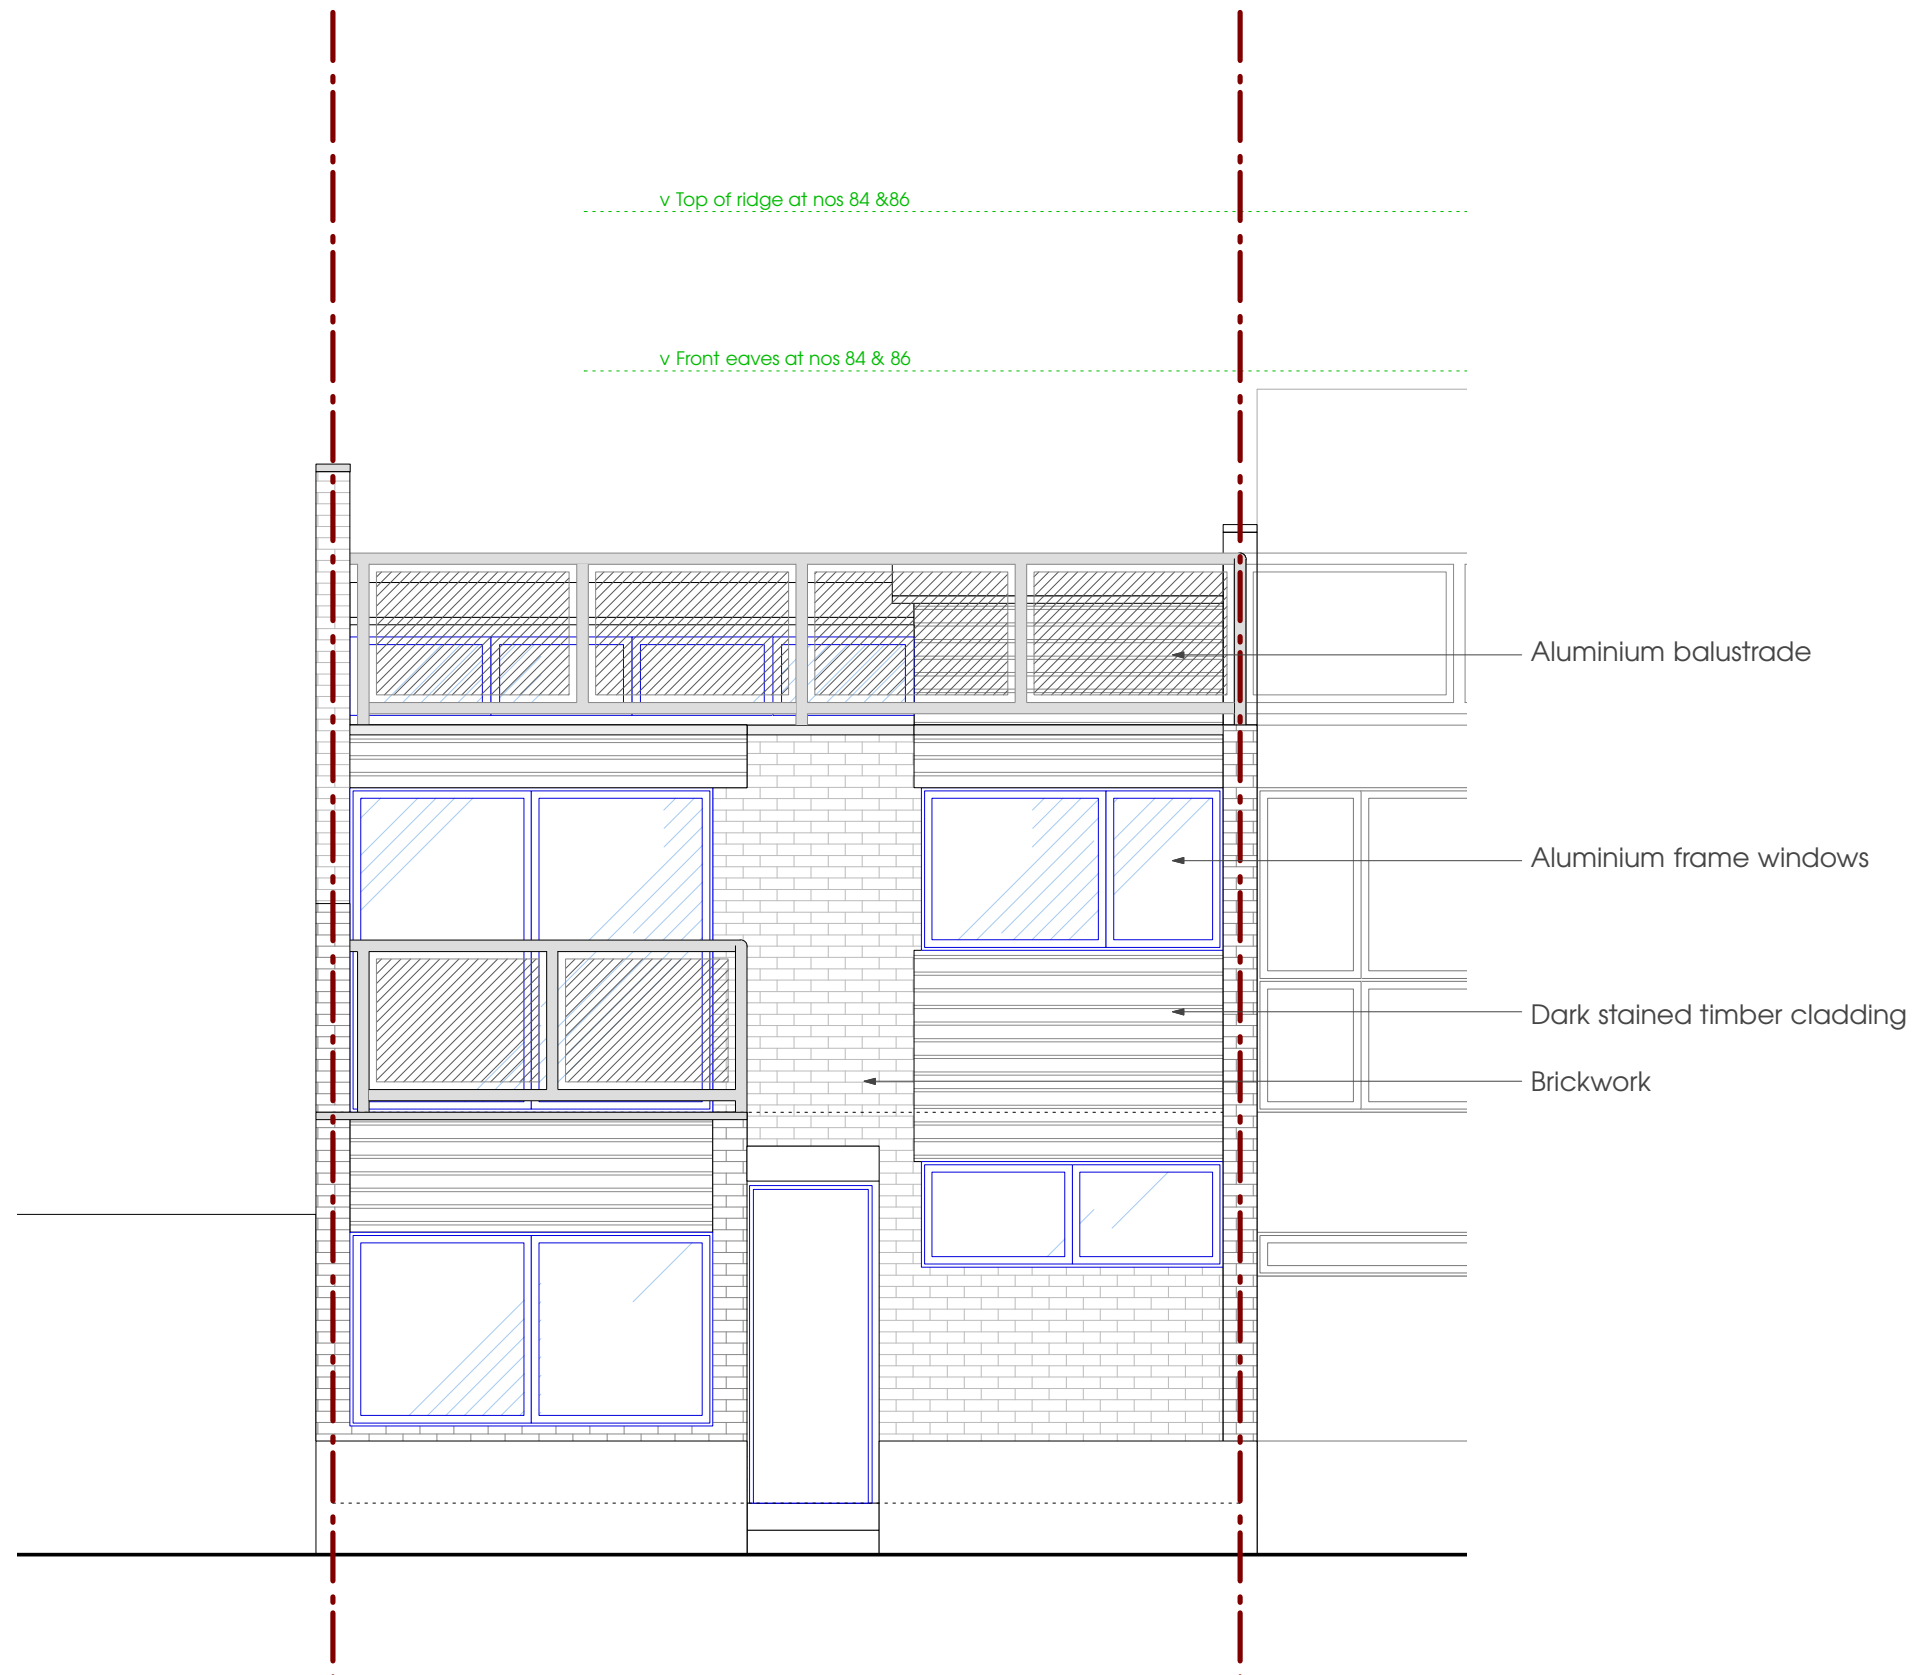

## 90 Camden Mews

DRAWING Existing rear elevation  
DWG NO VtC\_016  
SCALE 1:50 @ A3  
DRAWN Irene Siljama  
CONTACT 8 Effra Parade  
London SW2 1PS  
07 899 926 731

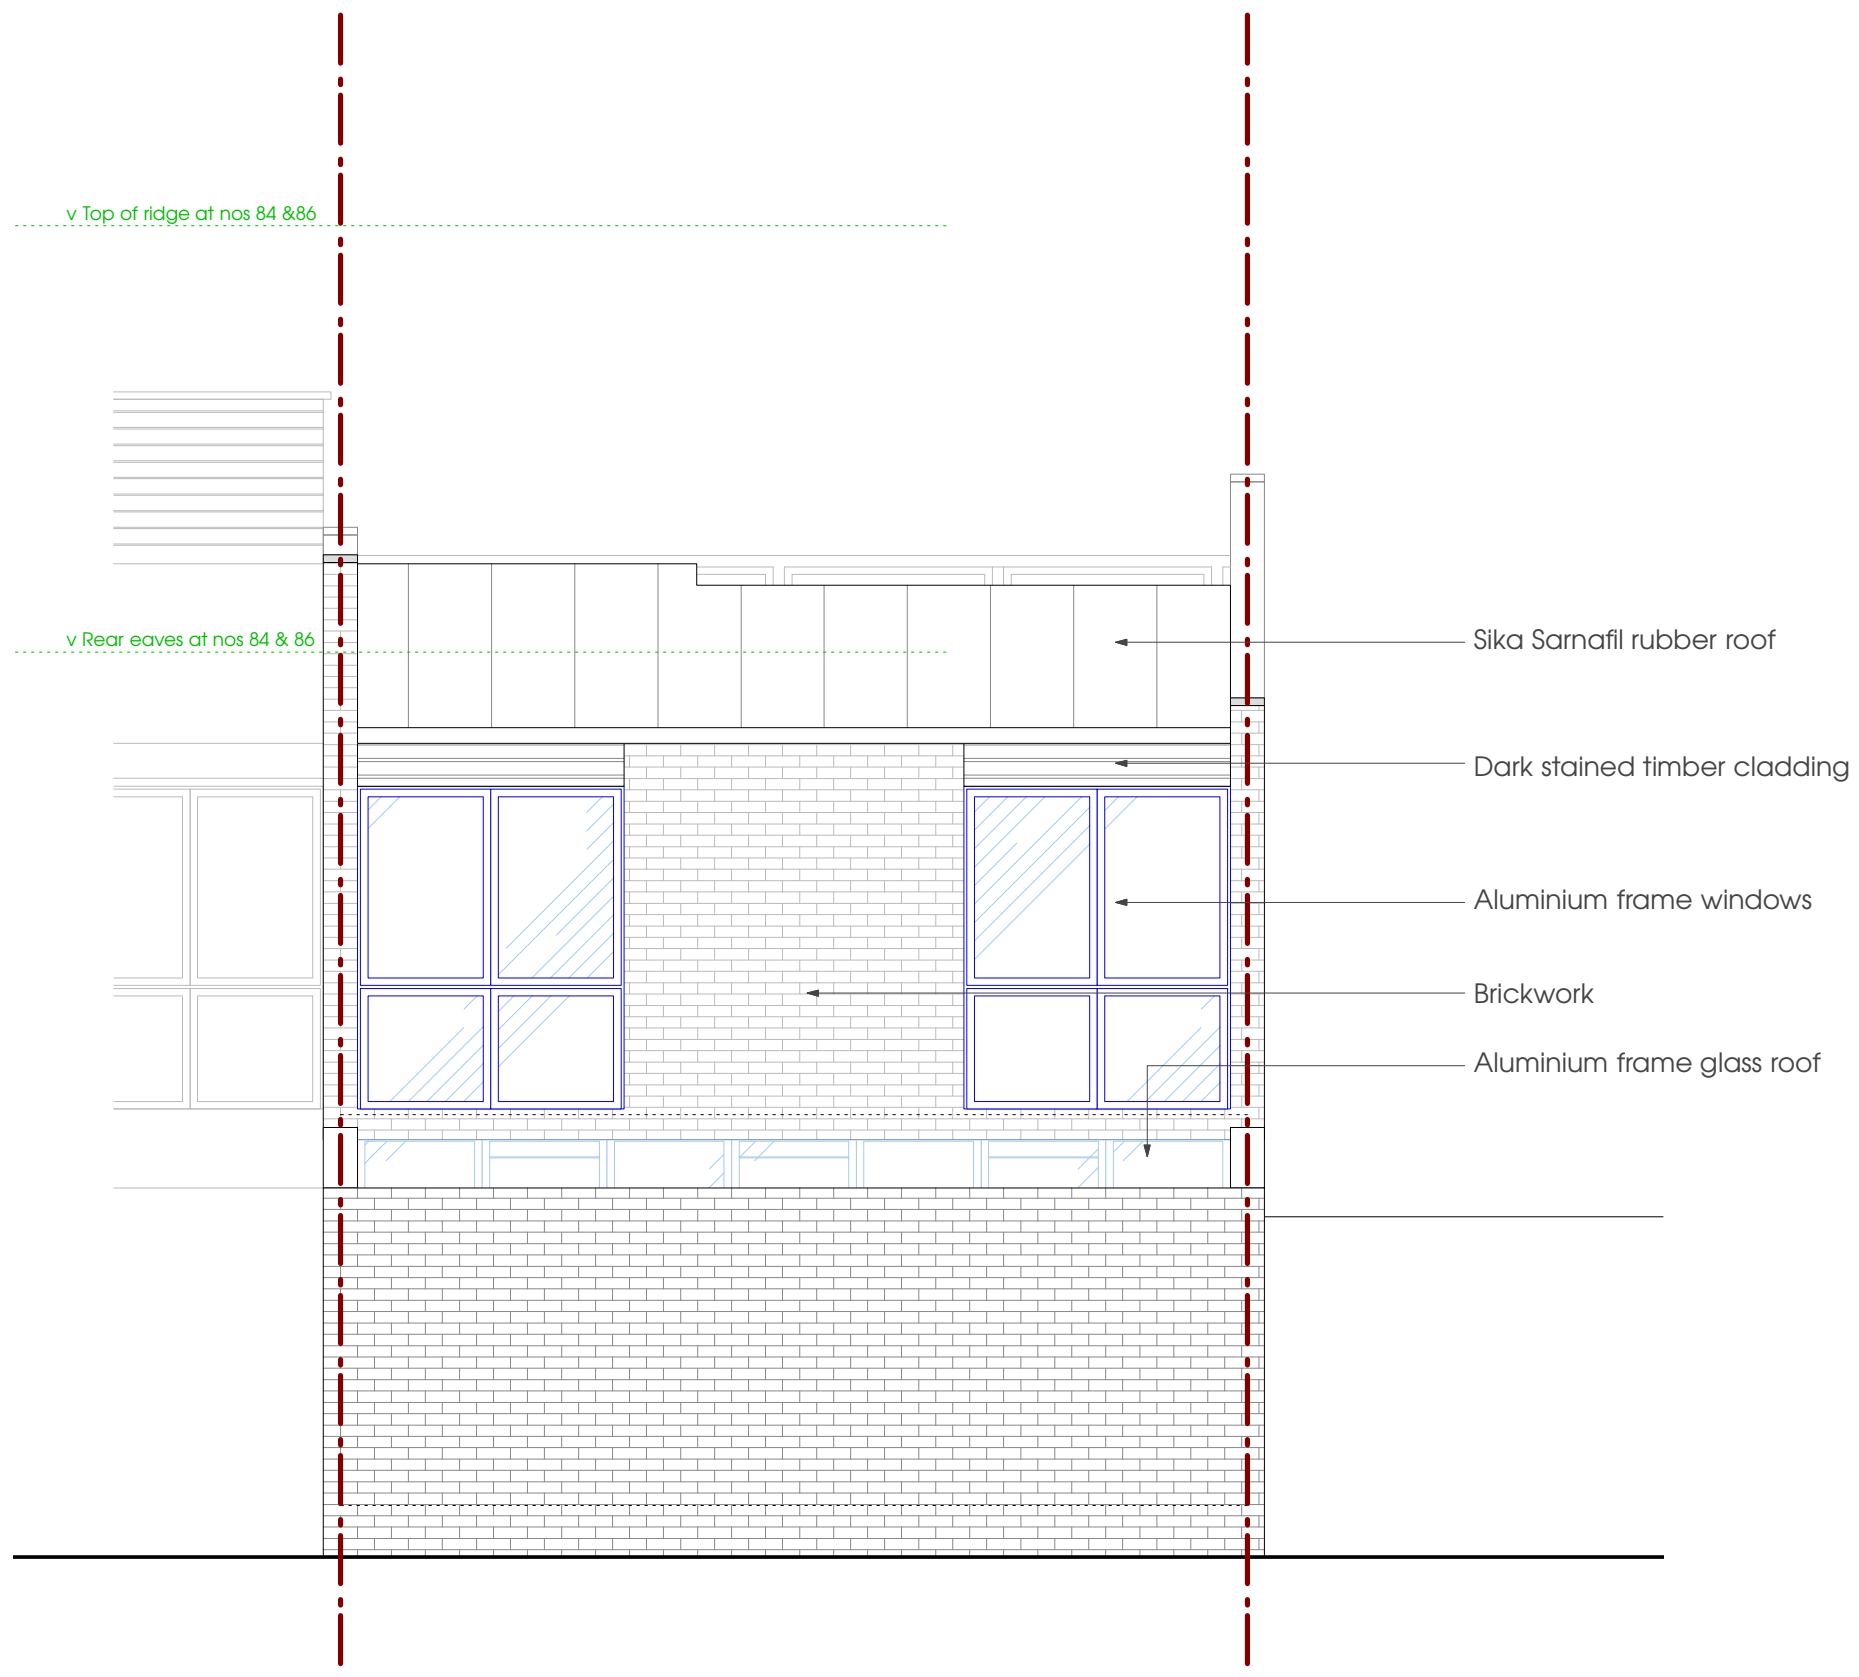

# 90 Camden Mews

DRAWING Existing long section  
DWG NO VtC\_017  
SCALE 1:50 @ A3  
DRAWN Irene Siljama  
CONTACT 8 Effra Parade  
London SW2 1PS  
07 899 926 731

