


GENERAL NOTES:
DO NOT SCALE FROM THIS DRAWING
ALL DIMENSIONS TO BE CHECKED ON SITE
ANY OMISSIONS OR DISCREPANCIES TO BE REPORTED TO THE ARCHITECT IMMEDIATELY
IF IN DOUBT ASK

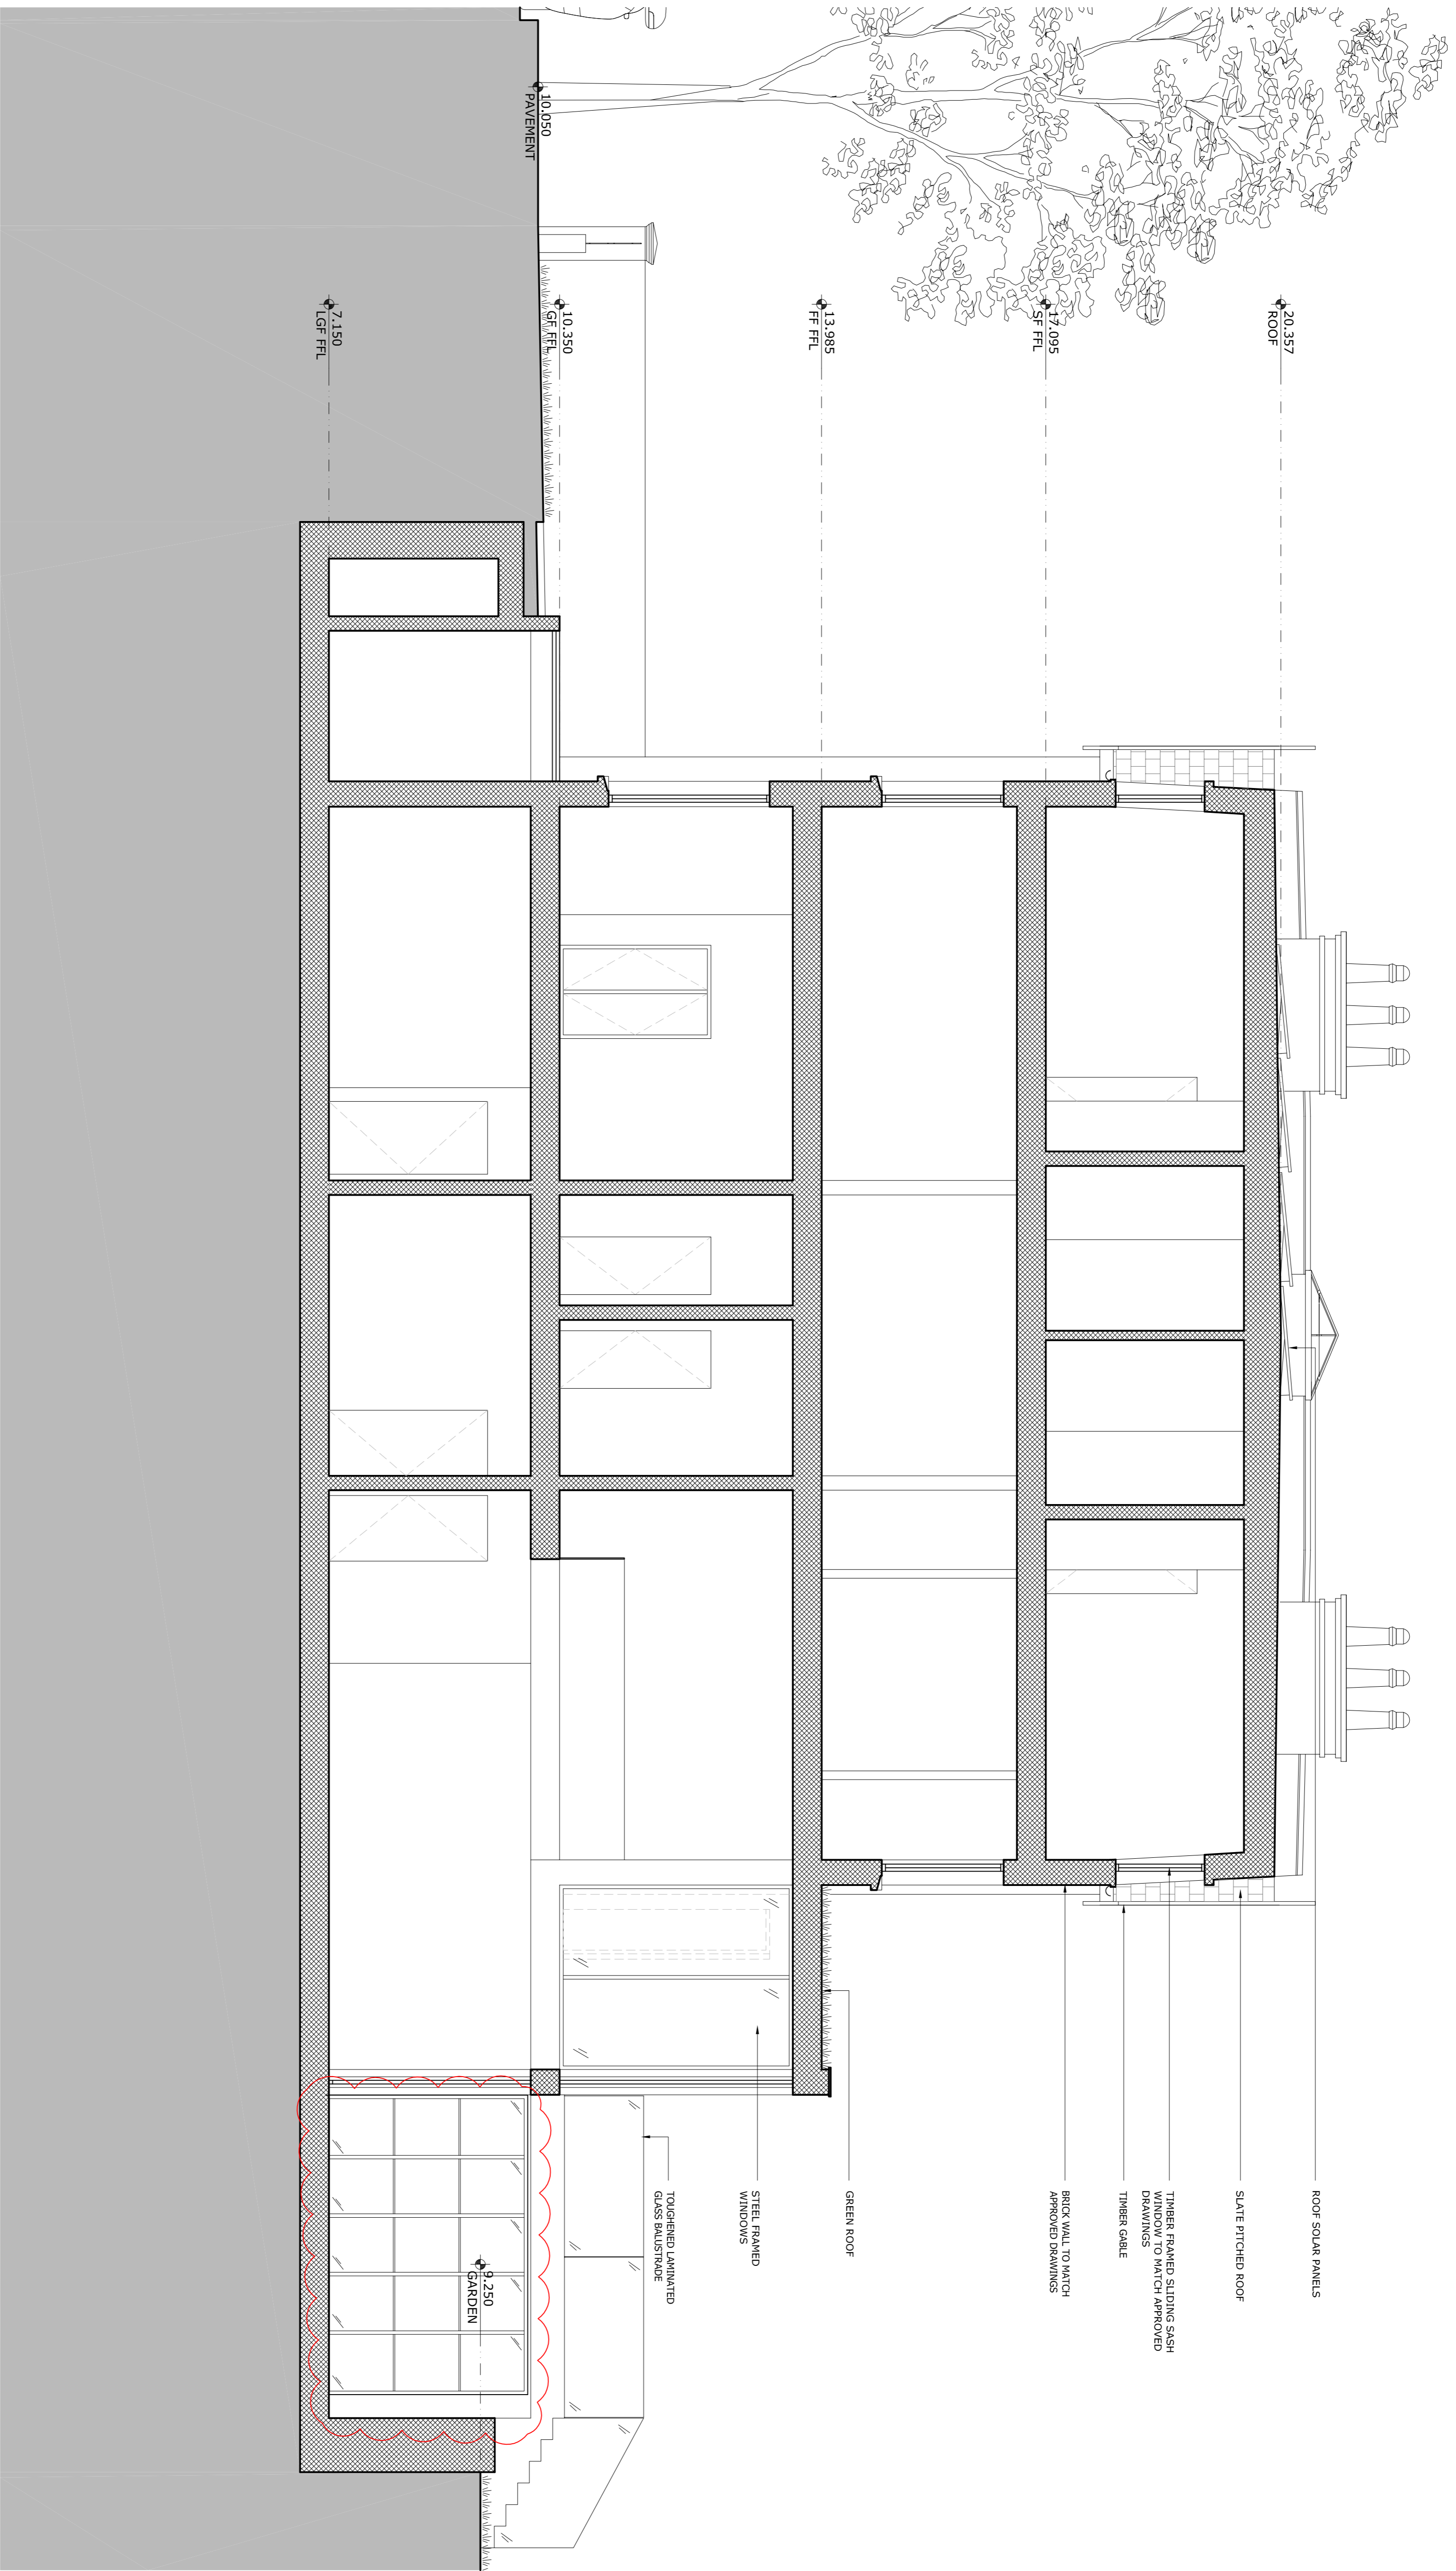

P1	15.03.16	PLANNING AMENDMENT	FG
REV	DATE	NOTES	IDR
DRAWING STATUS			

PROPOSED AMENDMENT

CLIENT
breanbridge

ARCHITECT
Finkernagel Ross Architects

Third Floor
Ulphorn House
221-222 Shoreditch High Street
London E1 6PJ

Tel: 020 7377 5114
info@finkernagelross.com
www.finkernagelross.com

PROJECT
**18-20 ELSWORTHY ROAD,
LONDON
NW3 3DJ**

DRAWING TITLE
PROPOSED SECTION AA

DRAWN	DR. DATE	CHECKED	CH. DATE
HM	02.03.16	PS	11.03.16
SCALE		SHEET SIZE	
1:50@A1 / 1:100@A3		A1 / A3	

DRAWING NO	REVISION
18-20ELS-SK06	P1

0.000
DATUM

1 PROPOSED AMENDMENT - SECTION
1:50 @ A1 / 1:100 @ A3

0 0.5 1 2 5 METRES @ A1
M. 1:50

GENERAL NOTES:
DO NOT SCALE FROM THIS DRAWING
ALL DIMENSIONS TO BE CHECKED ON SITE
ANY OMISSIONS OR DISCREPANCIES TO BE
REPORTED TO THE ARCHITECT IMMEDIATELY
IF IN DOUBT ASK

P1	15.03.16	PLANNING AMENDMENT	FG
REV	DATE	NOTES	IDR
DRAWING STATUS			

PROPOSED AMENDMENT

CLIENT



ARCHITECT
Finkernagel Ross Architects

Third Floor
Ulphorn House
221-222 Shoreditch High Street
London E1 6PJ
Tel: 020 7377 5114
info@finkernagelross.com
www.finkernagelross.com

PROJECT


**18-20 ELSWORTHY ROAD,
LONDON
NW3 3DJ**

DRAWING TITLE

PROPOSED SECTION BB

DRAWN	DR. DATE	CHECKED	CH. DATE
HM	02.03.16	PS	11.03.16
SCALE		SHEET SIZE	
1:50@A1 / 1:100@A3		A1 / A3	


DRAWING NO	REVISION
18-20ELS-SK07	P1

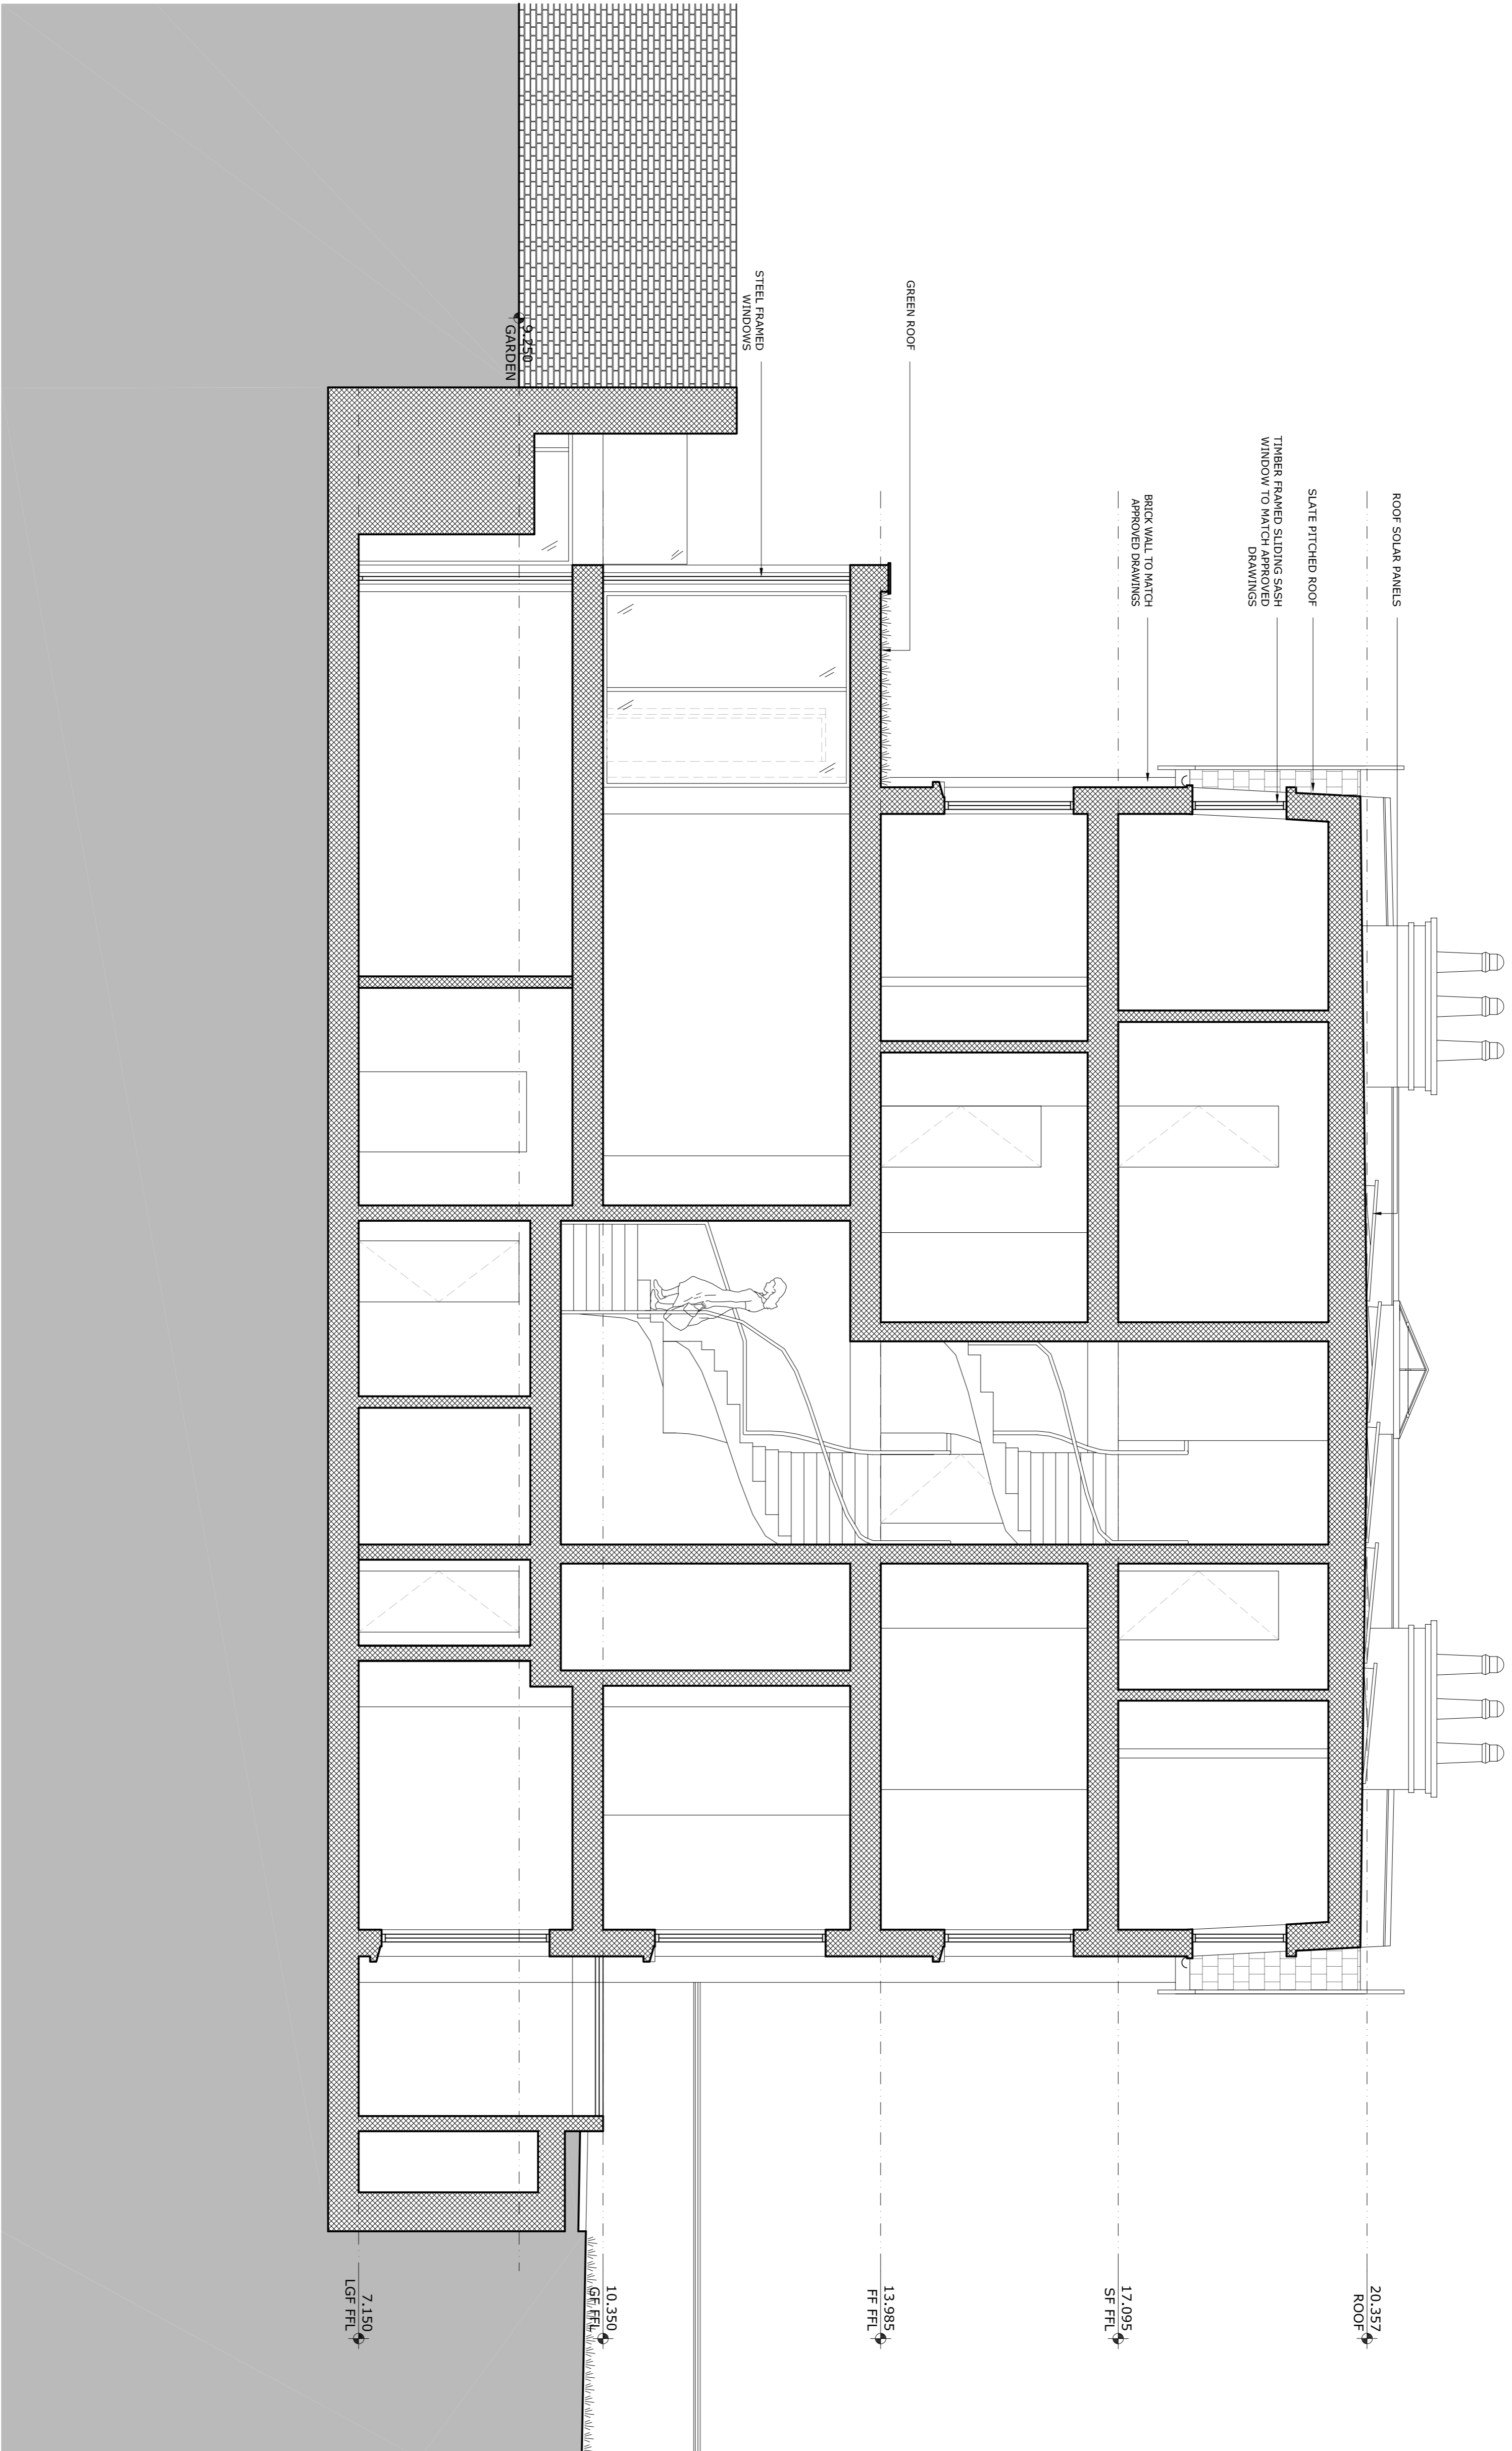

0.000 DATUM



GENERAL NOTES:
 DO NOT SCALE FROM THIS DRAWING
 ALL DIMENSIONS TO BE CHECKED ON SITE
 ANY OMISSIONS OR DISCREPANCIES TO BE
 REPORTED TO THE ARCHITECT IMMEDIATELY
 IF IN DOUBT ASK

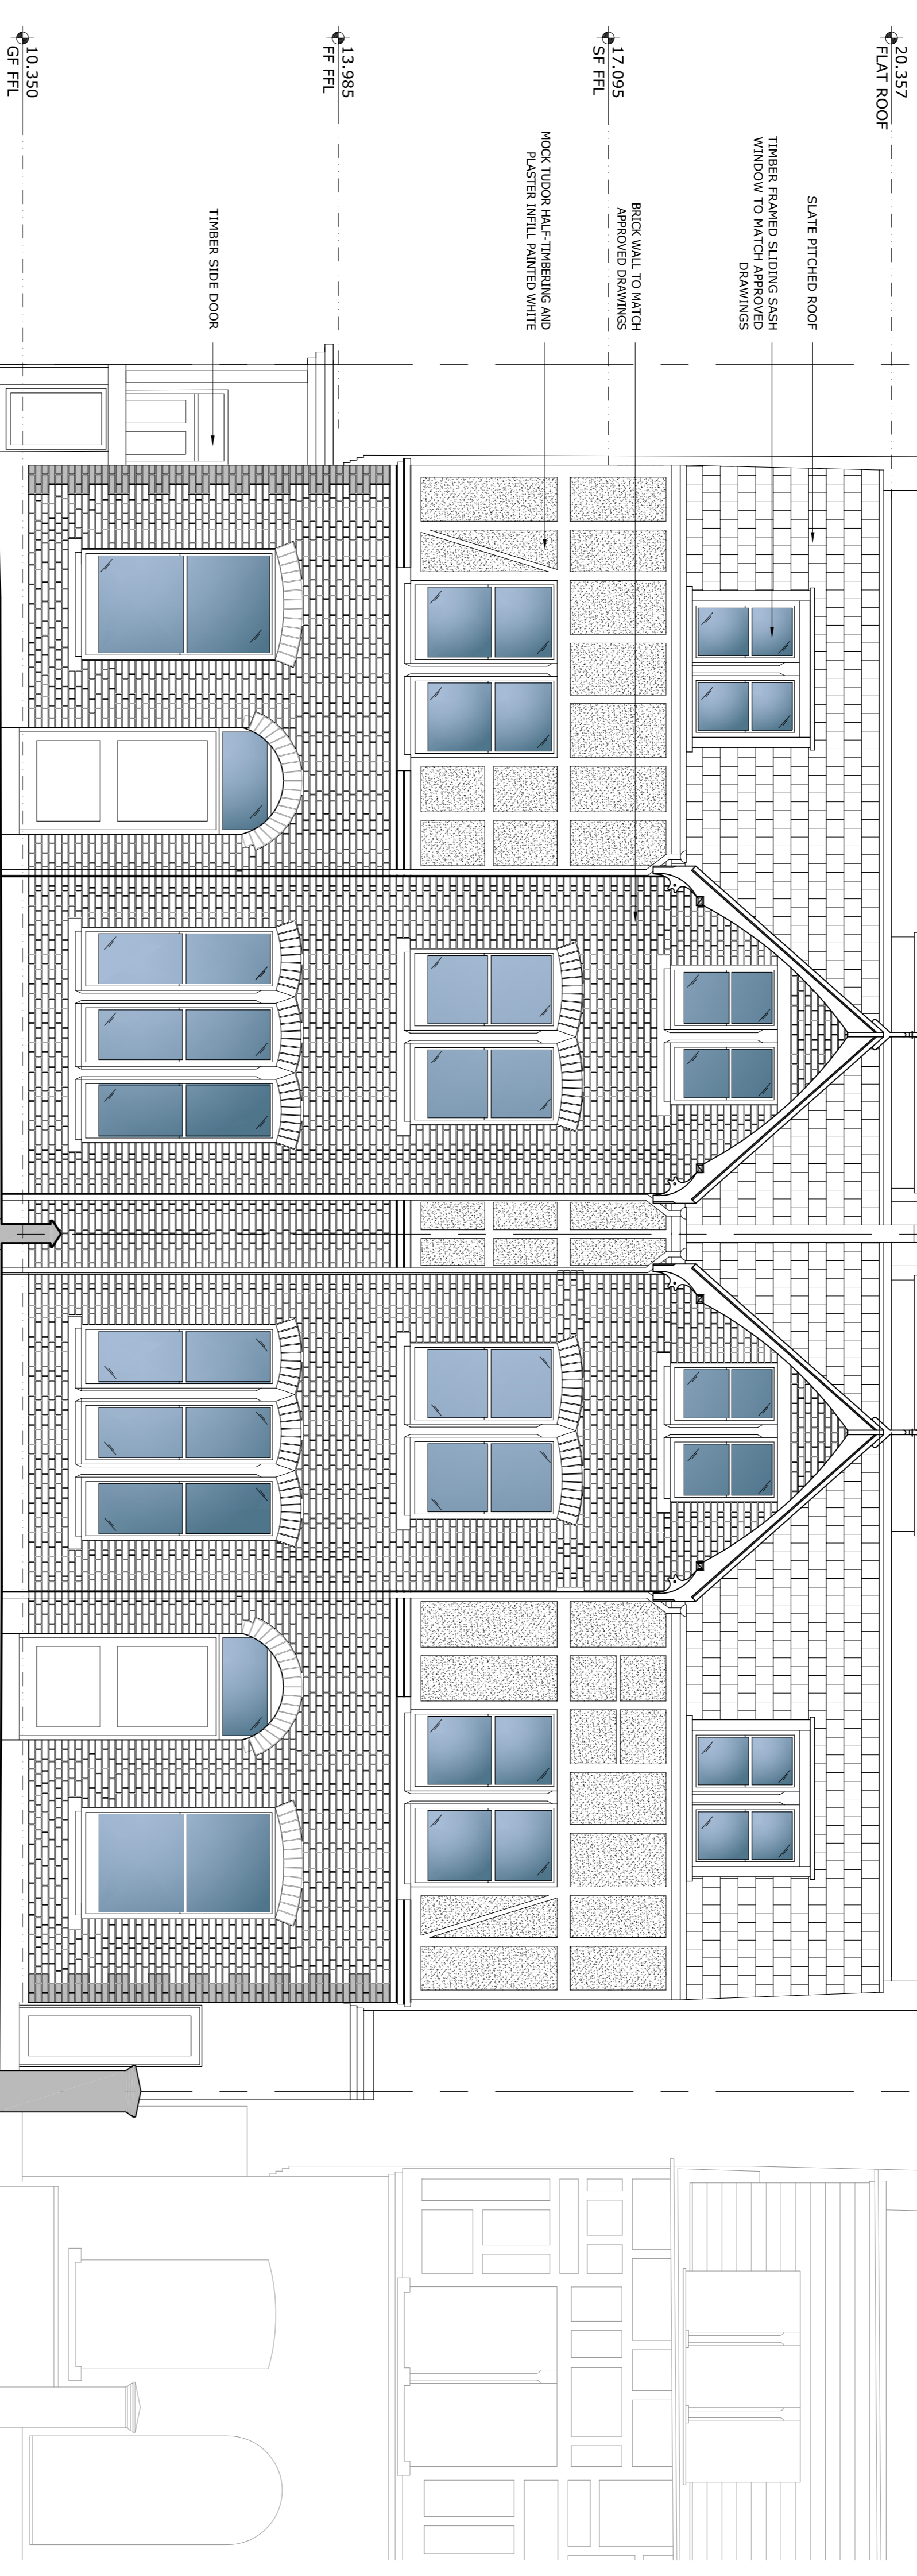

P1	15.03.16	PLANNING AMENDMENTS	FG
REV	DATE	NOTES	DR
DRAWING STATUS			

PROPOSED AMENDMENT

CLIENT



ARCHITECT
Finkernagel Ross Architects

Third Floor
 Unicorn House
 221-222 Shoreditch High Street
 London E1 6PJ
 Tel: 020 7377 5114
 info@finkernagelross.com
 www.finkernagelross.com

PROJECT
**18-20 ELSWORTHY ROAD,
 LONDON
 NW3 3DJ**

DRAWING TITLE
PROPOSED FRONT ELEVATION

DRAWN	DR. DATE	CHECKED	CH. DATE
FG	08.03.16	PS	11.03.16
SCALE		SHEET SIZE	
1:50 @ A1 / 1:100 @ A3		A1/A3	

DRAWING NO	REVISION
18-20ELS-SK08	P1

1 PROPOSED AMENDMENT - FRONT ELEVATION
 1:50 @ A1 / 1:100 @A3

