


Information contained within this drawing is the sole copyright of FA Ltd, and is not to be reproduced without express permission. No implied licence exists. This drawing not to be used for land transfer or valuation purposes. Do not scale from this drawing. All dimensions & levels are to be checked on site by the contractor. Issued for purposes indicated only. Drawing errors and omissions to be reported to the architect.

Revisions		
P1	28/03/16	Planning Submission



Client	Xavier Menguy & Laura Bolohan
Project	77 Lawn Road NW3 2XB
Drawing Title	Existing General Arrangement Ground Floor plan

Status	Drawn	Checked
Planning	ET	AD
Scale	1:100 @ A3 / 1:50 @ A1	
Drwg. No. & Revision	LWN_GAE00-P1	
Date	March 16	

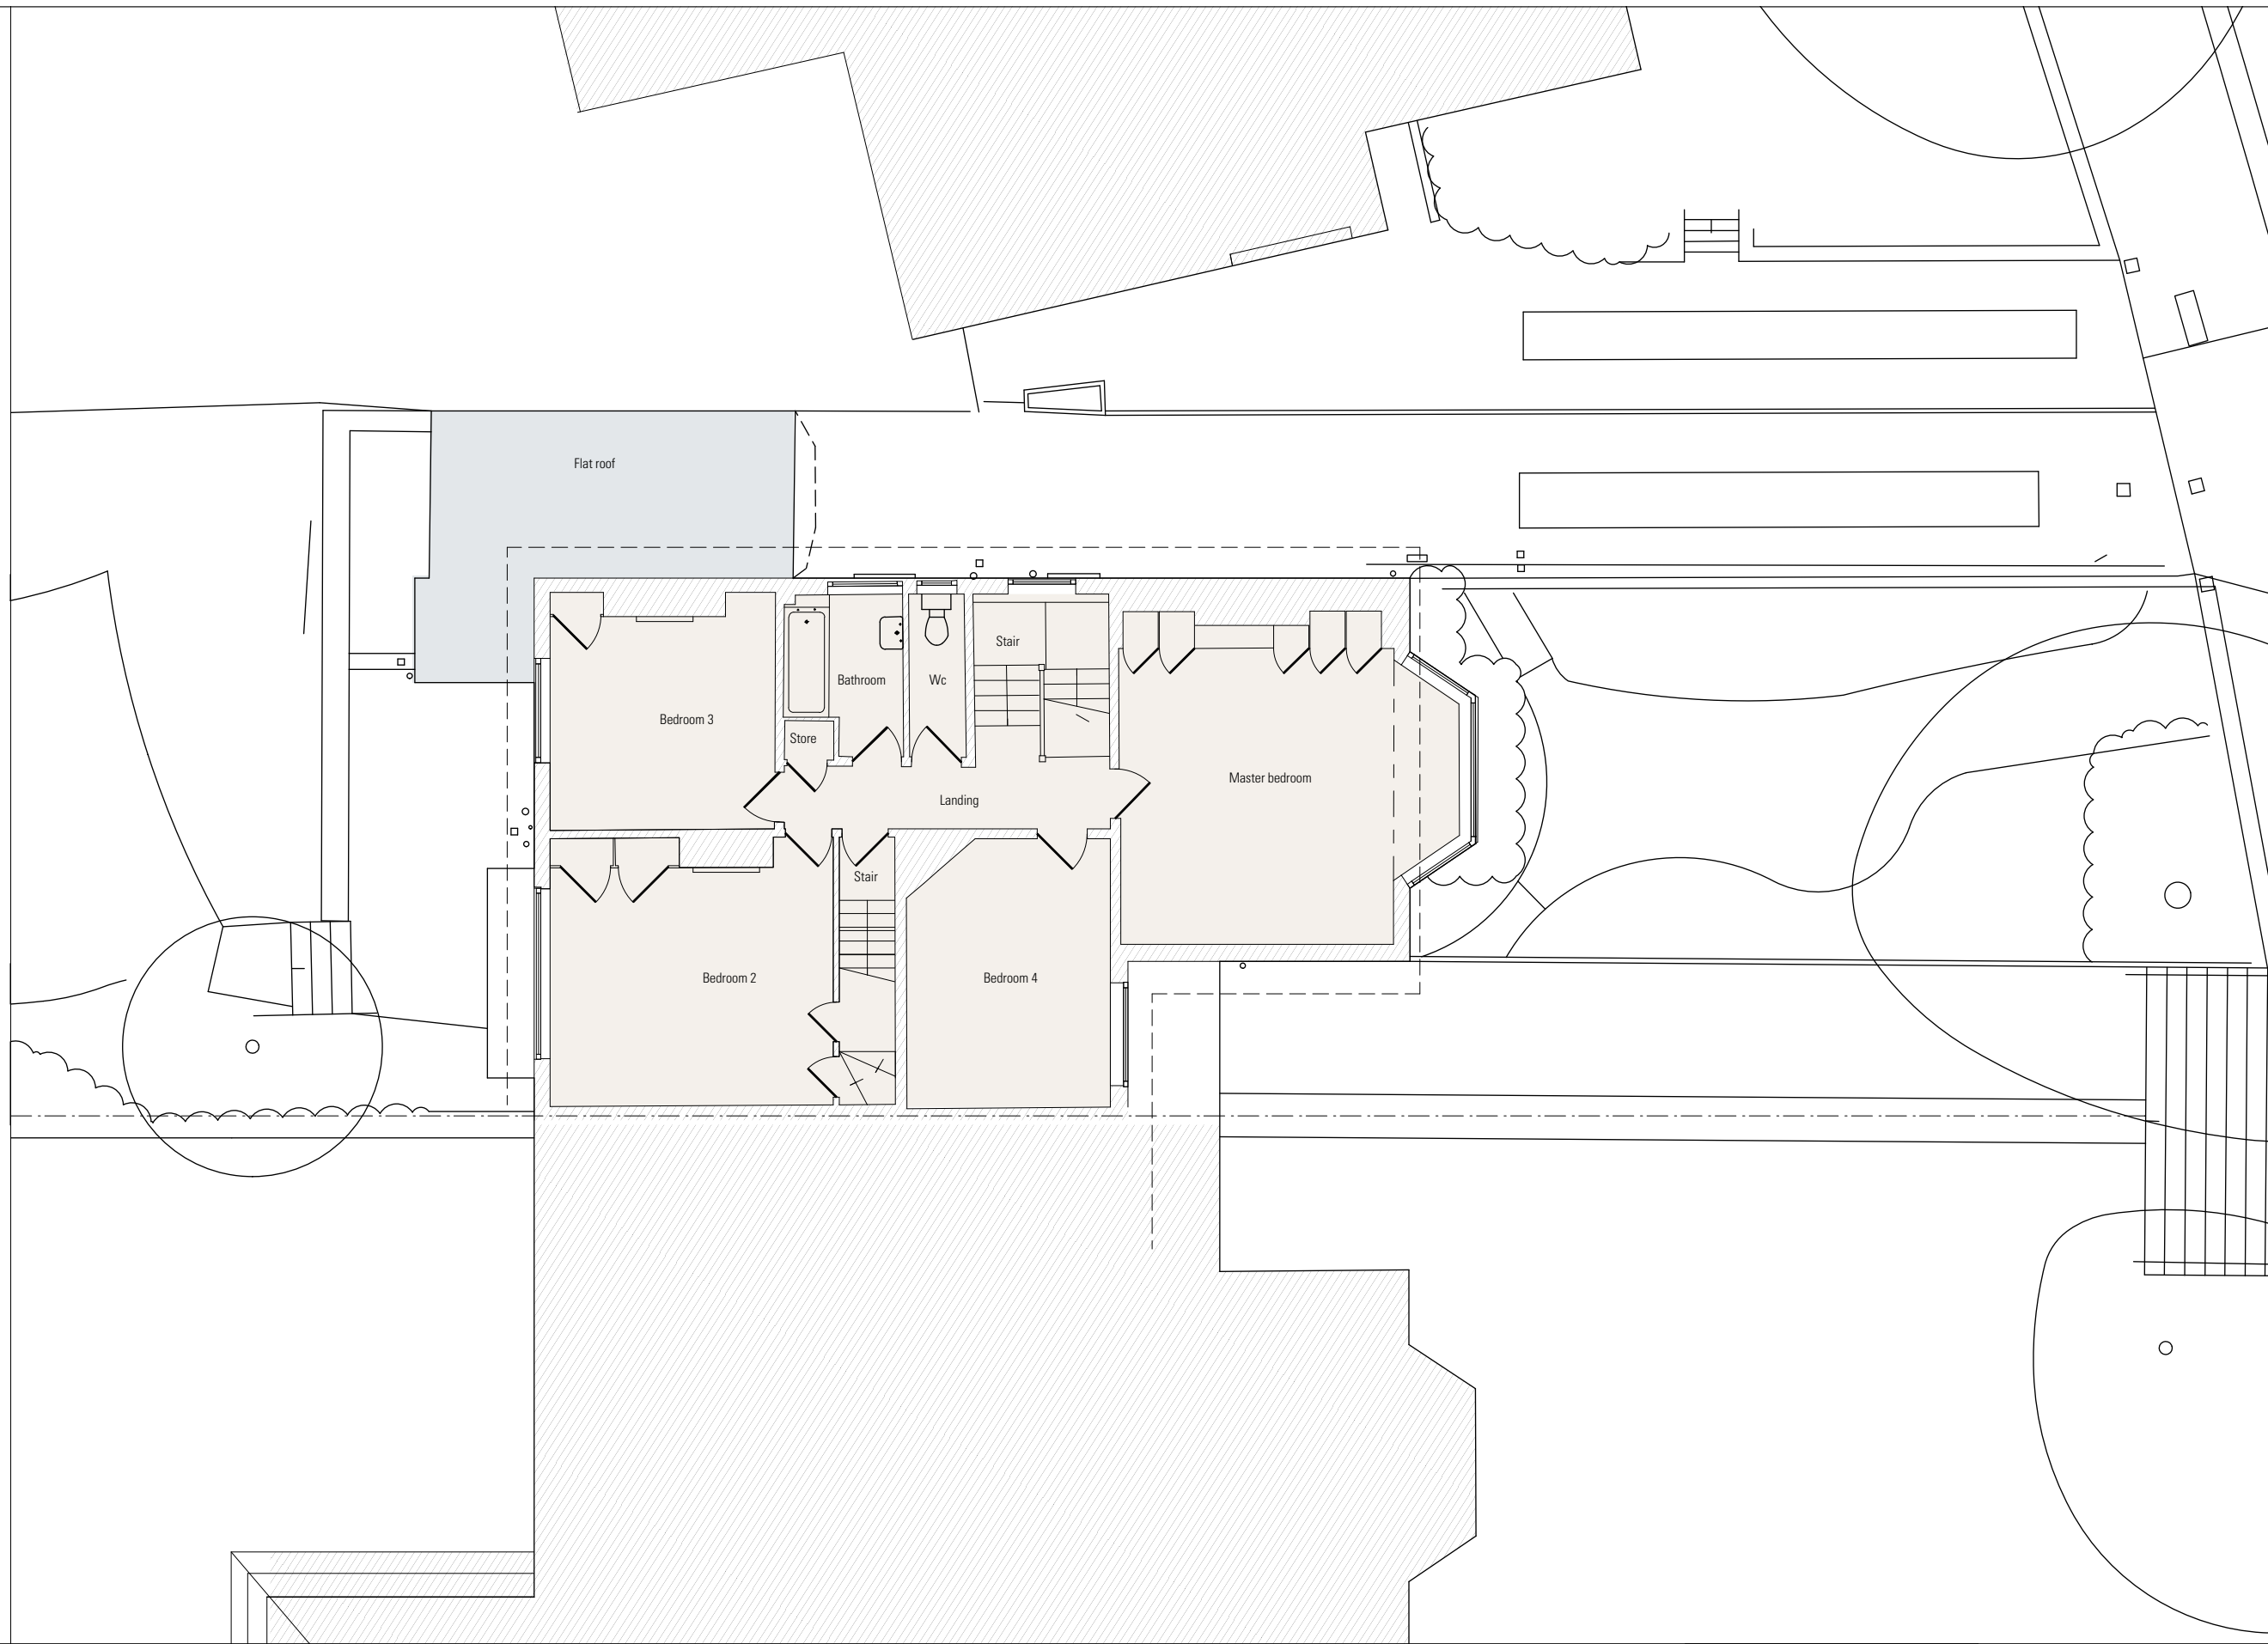


Revisions		
P1	28/03/16	Planning Submission



Information contained within this drawing is the sole copyright of FA Ltd, and is not to be reproduced without express permission. No implied licence exists. This drawing not to be used for land transfer or valuation purposes. Do not scale from this drawing. All dimensions & levels are to be checked on site by the contractor. Issued for purposes indicated only. Drawing errors and omissions to be reported to the architect.

Client	Xavier Menguy & Laura Bolohan
Project	77 Lawn Road NW3 2XB
Drawing Title	Existing General Arrangement
	First Floor plan

Status	Drawn	Checked
Planning	ET	AD
Scale	1:100 @ A3 / 1:50 @ A1	
Date	March 16	
Drwg. No. & Revision	LWN_GAE01-P1	

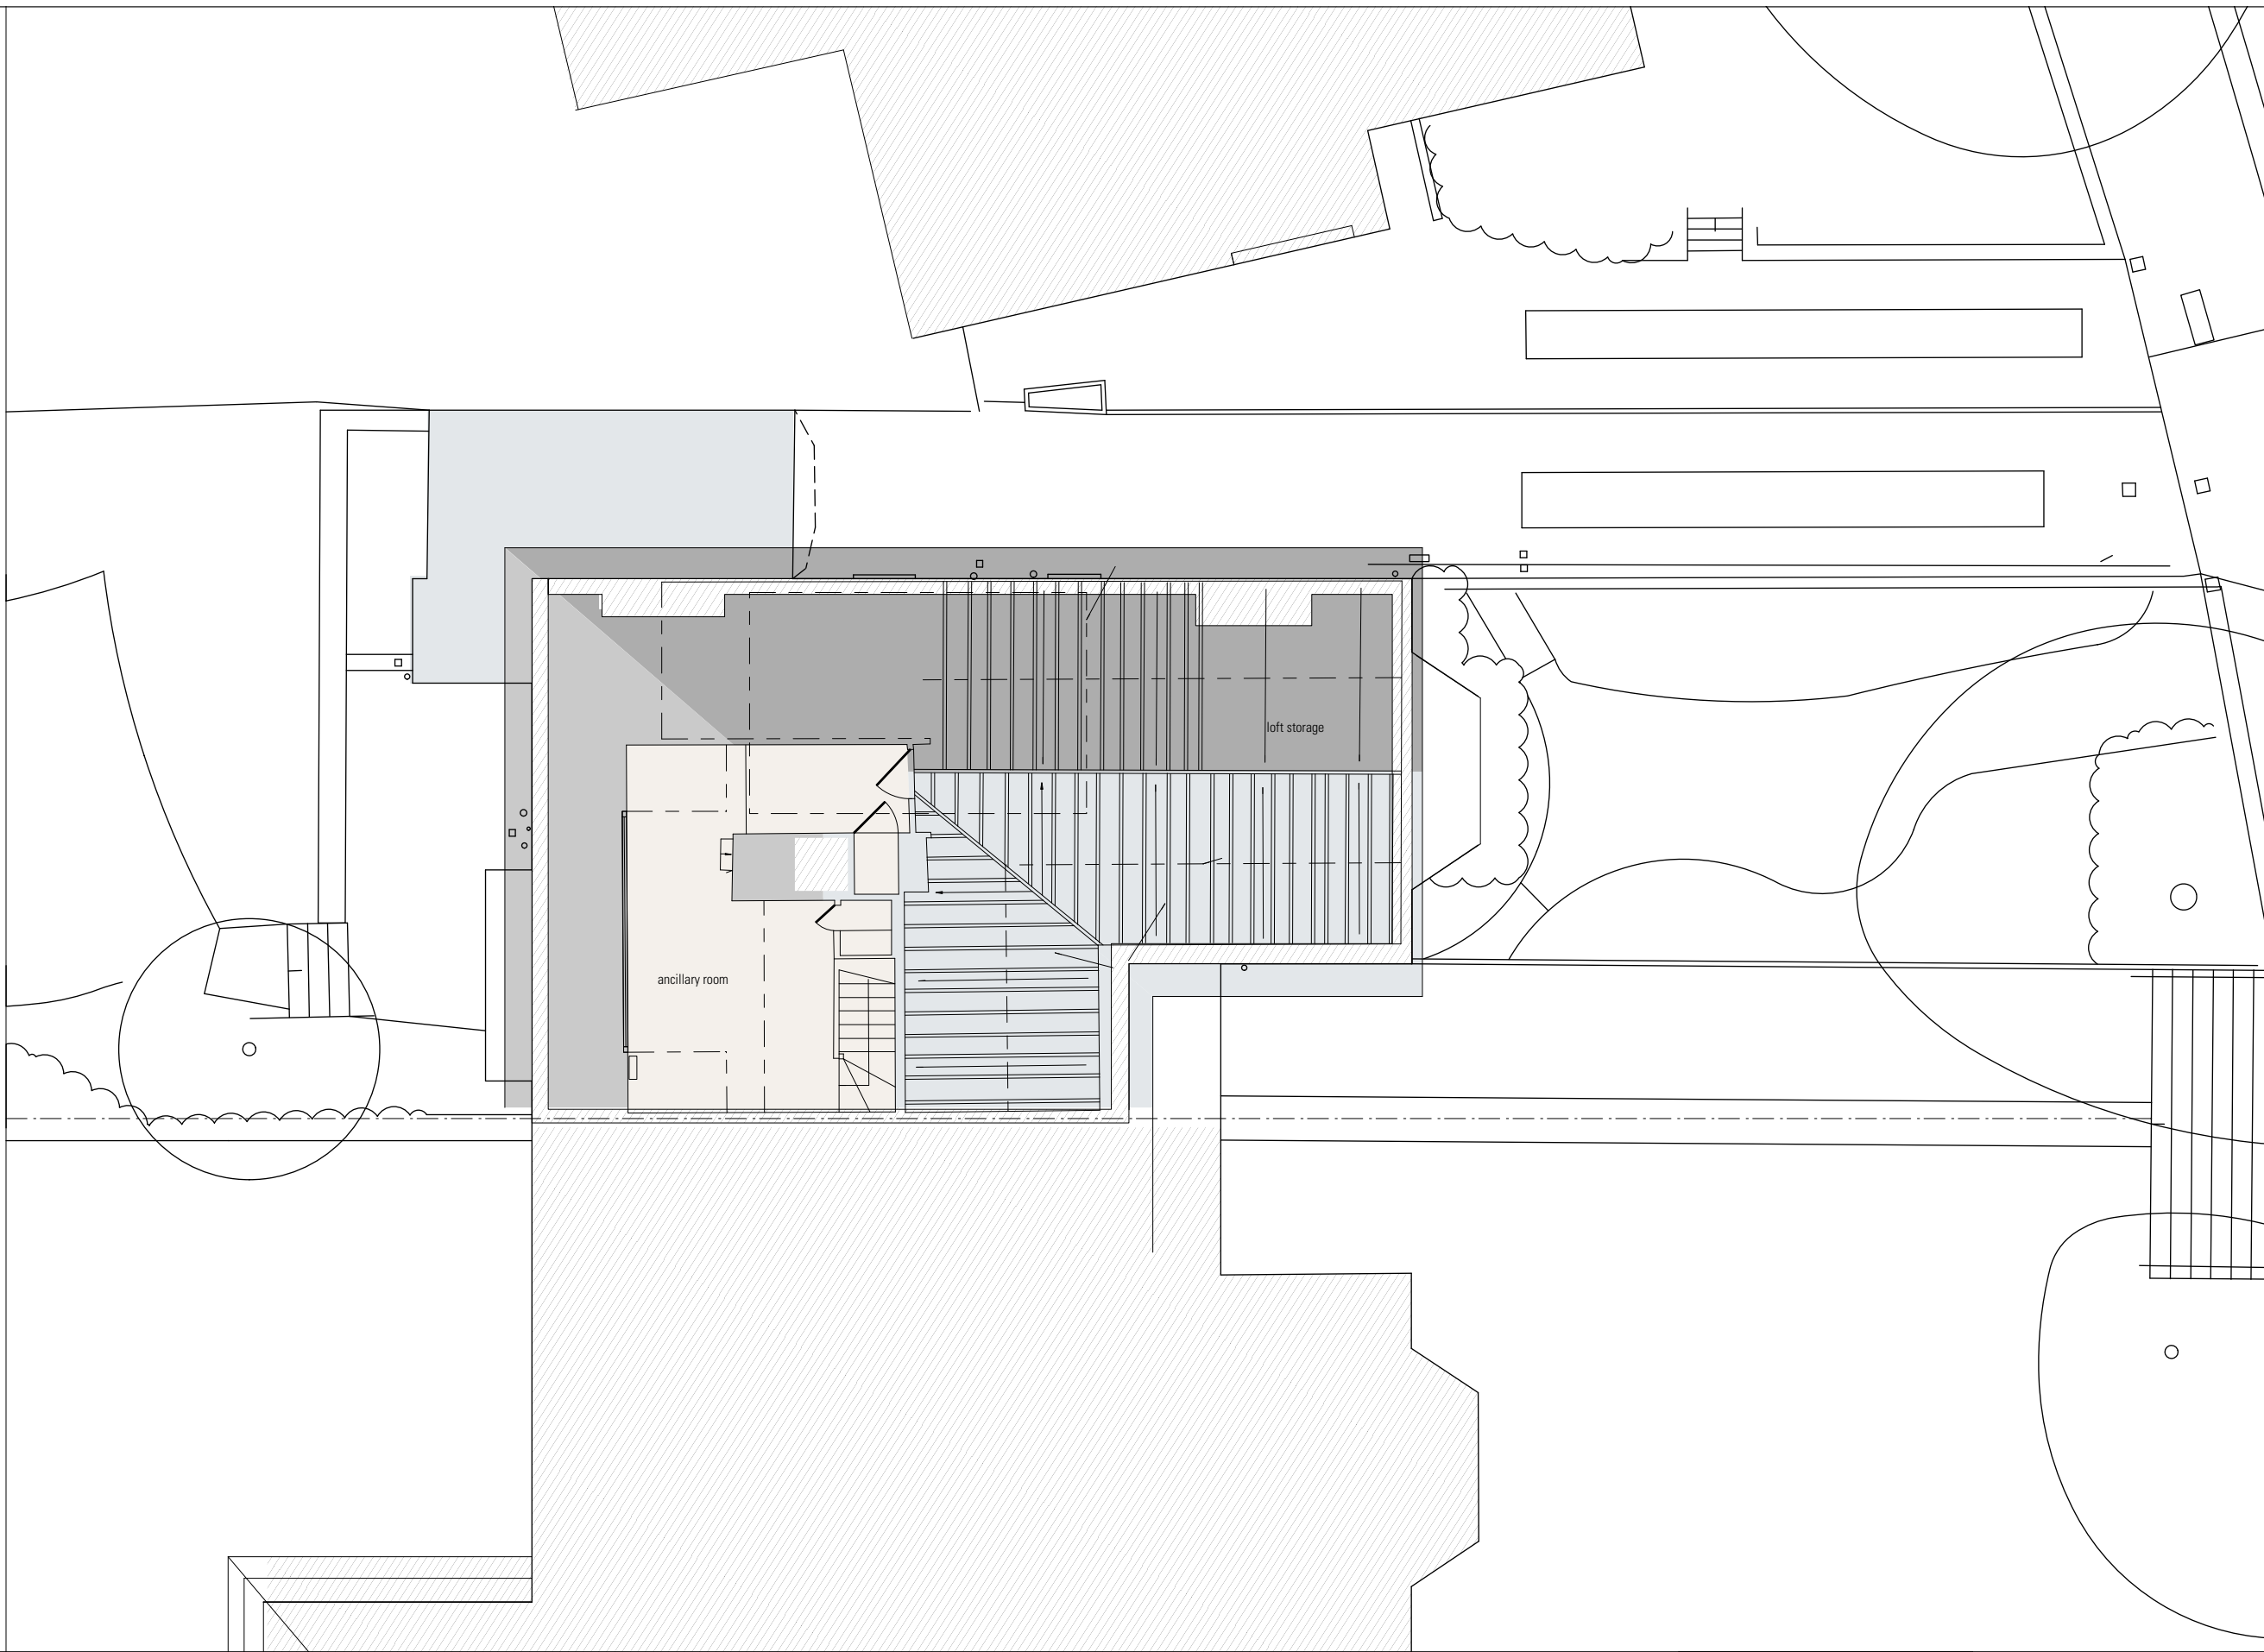

Revisions		
P1	28/03/16	Planning Submission



Information contained within this drawing is the sole copyright of IA Ltd, and is not to be reproduced without express permission. No implied licence exists. This drawing not to be used for land transfer or valuation purposes. Do not scale from this drawing. All dimensions & levels are to be checked on site by the contractor. Issued for purposes indicated only. Drawing errors and omissions to be reported to the architect.

Client
Xavier Menguy & Laura Bolohan


Project
77 Lawn Road
NW3 2XB

Drawing Title
Existing General Arrangement

Second Floor plan

Status	Drawn	Checked
Planning	ET	AD
Scale	Date	
1:100 @ A3 / 1:50 @ A1	March 16	

Drwg. No. & Revision
LWN_GAE02-P1

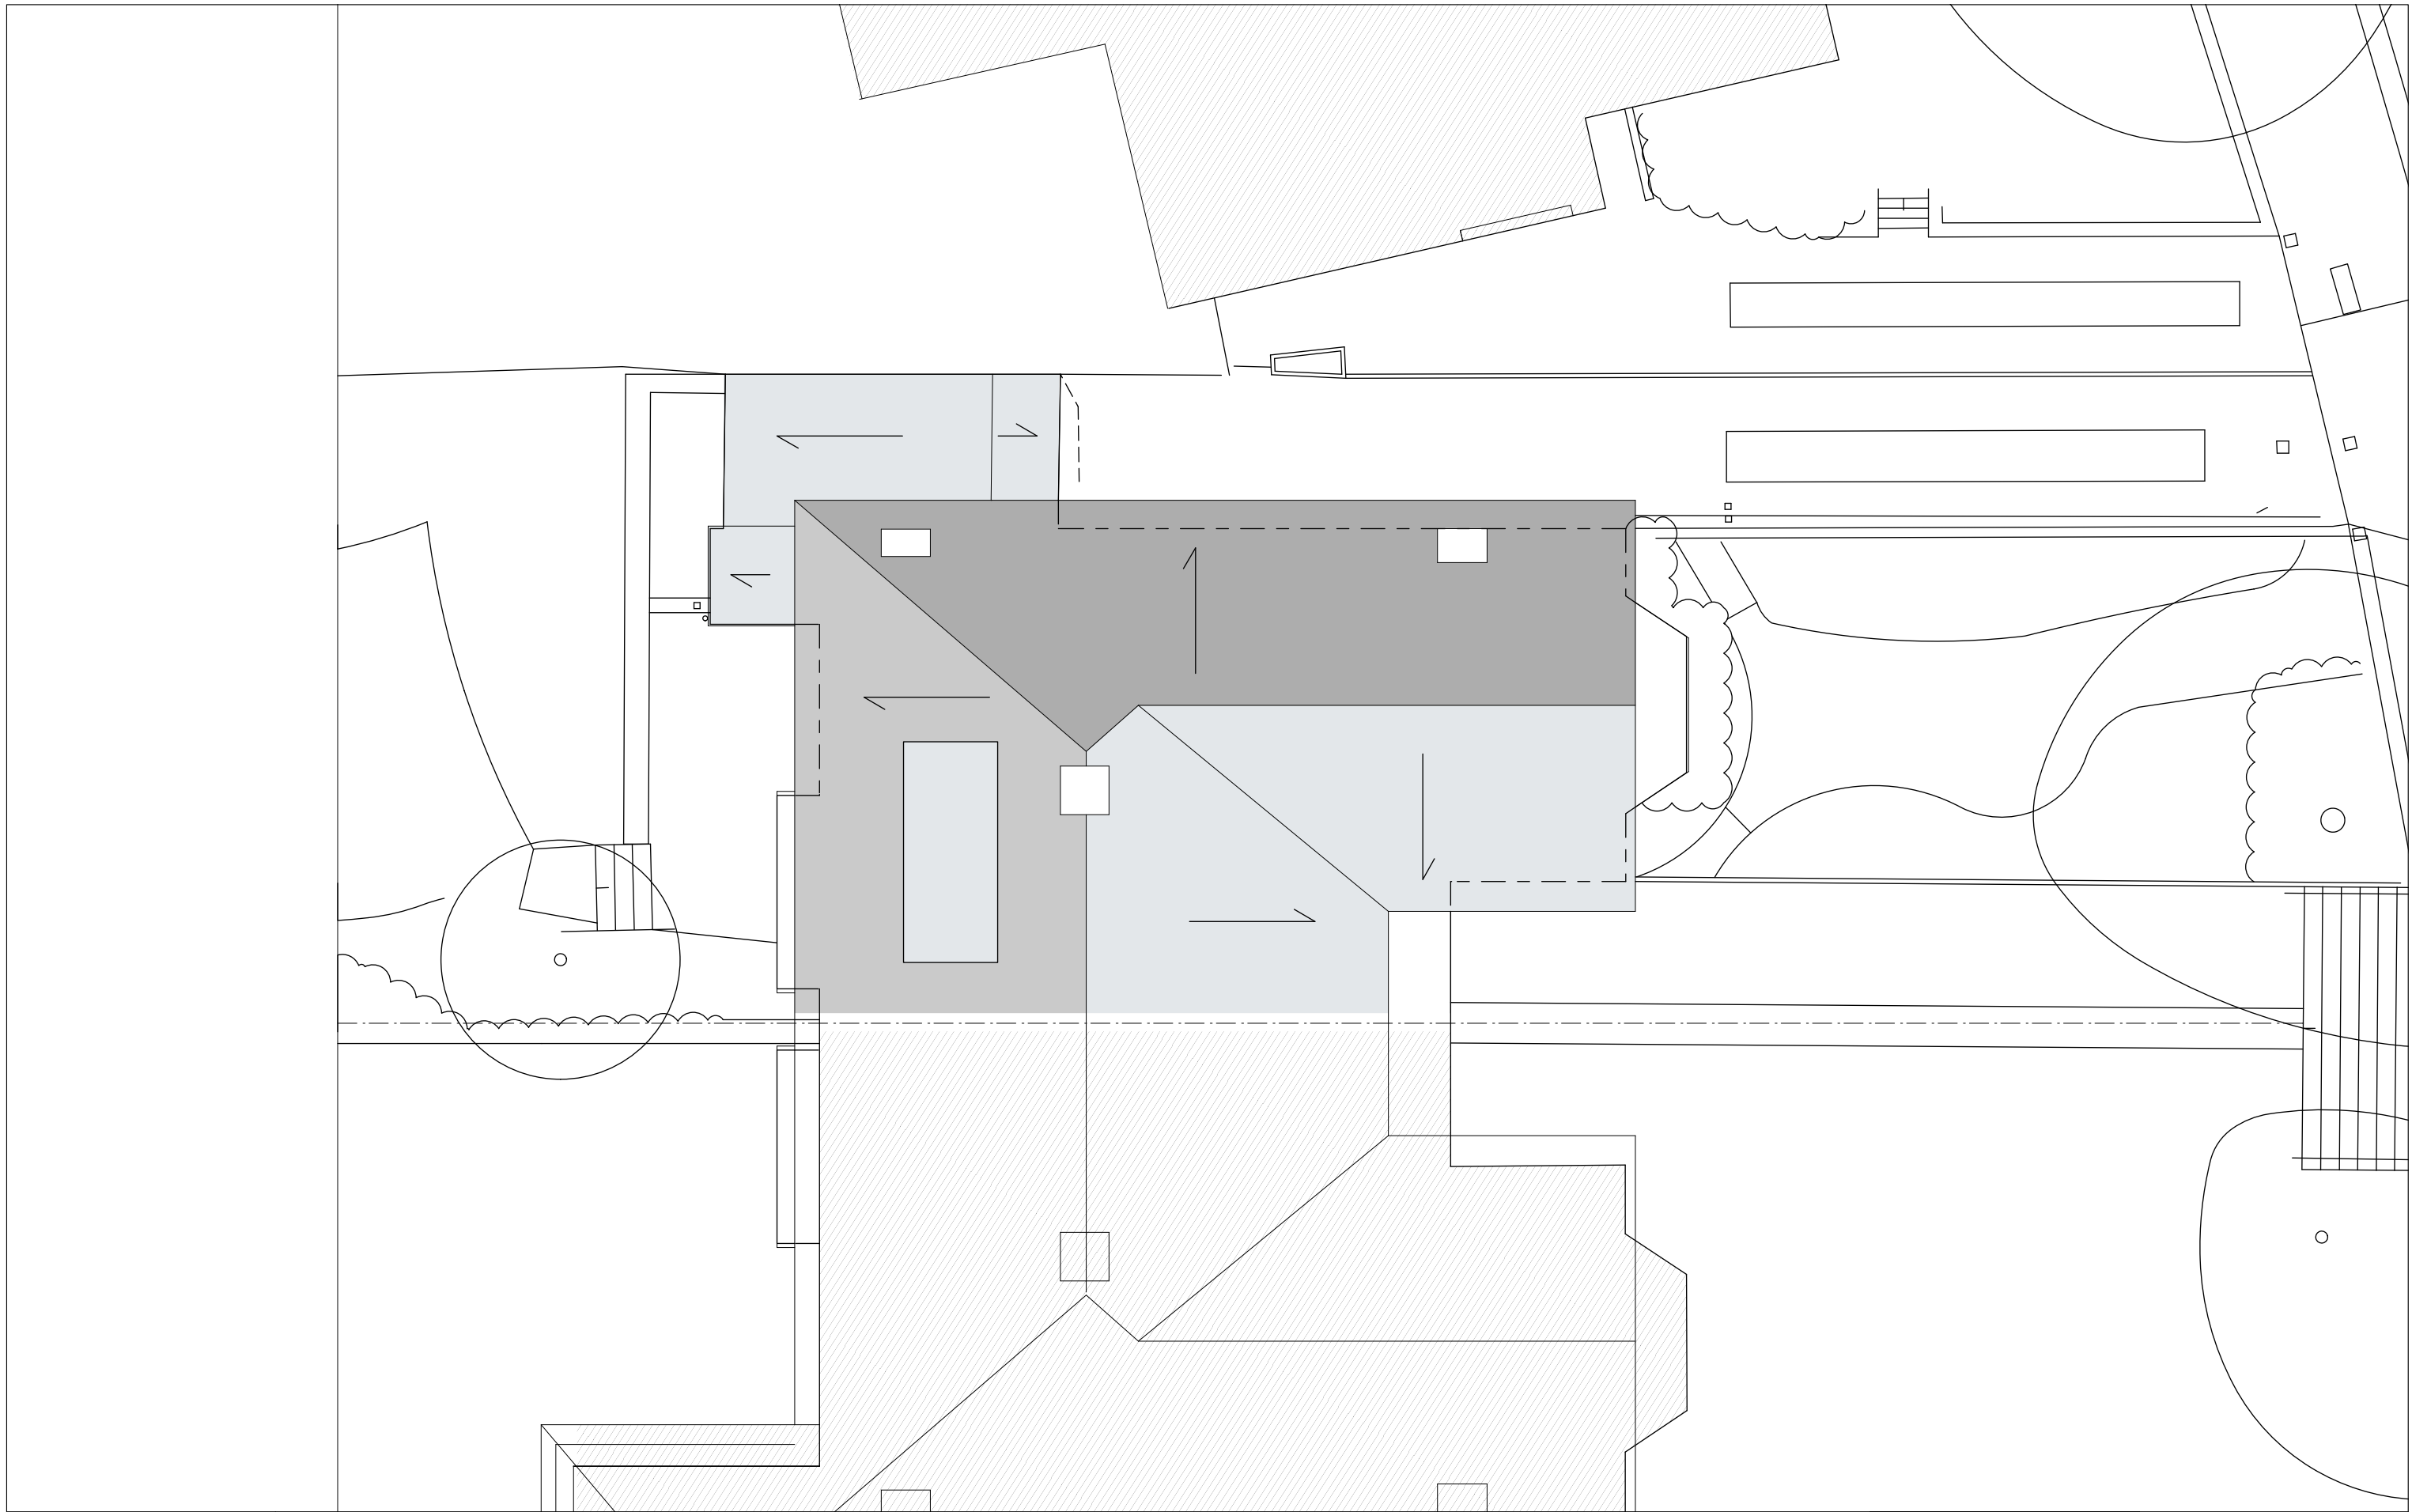

Revisions		
P1	28/03/16	Planning Submission



Information contained within this drawing is the sole copyright of TA Ltd, and is not to be reproduced without express permission. No implied licence exists. This drawing not to be used for land transfer or valuation purposes. Do not scale from this drawing. All dimensions & levels are to be checked on site by the contractor. Issued for purposes indicated only. Drawing errors and omissions to be reported to the architect.

Client	Xavier Menguy & Laura Bolohan	
Project	77 Lawn Road NW3 2XB	
Drawing Title	Existing General Arrangement	Status
Roof plan		Planning
		Drawn
		ET
		Checked
		AD
		Date
		March 16
		Scale
		1:100 @ A3 / 1:50 @ A1
		Drwg. No. & Revision
		LWN_GAExRF-P1